



Pre-Existing Roof Plan
Scale 1:100

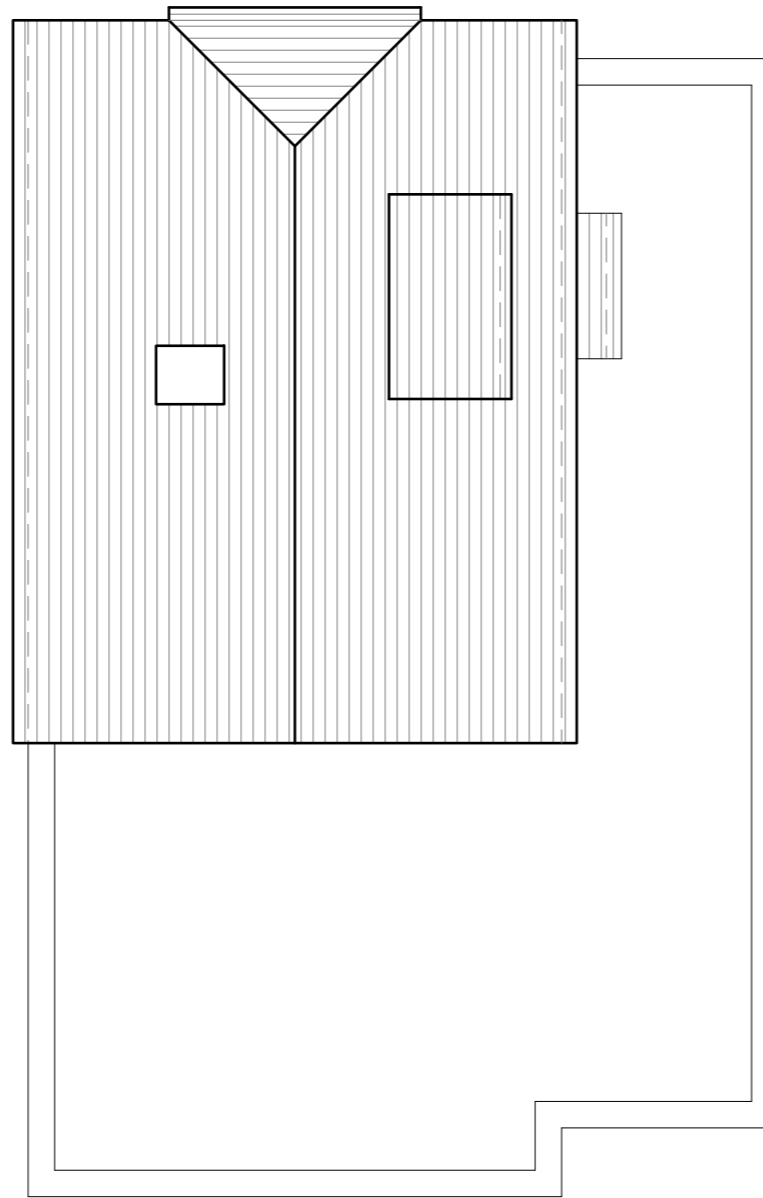

**Existing Roof Plan
as approved by planning
permission reference 222886HH**
Scale 1:100

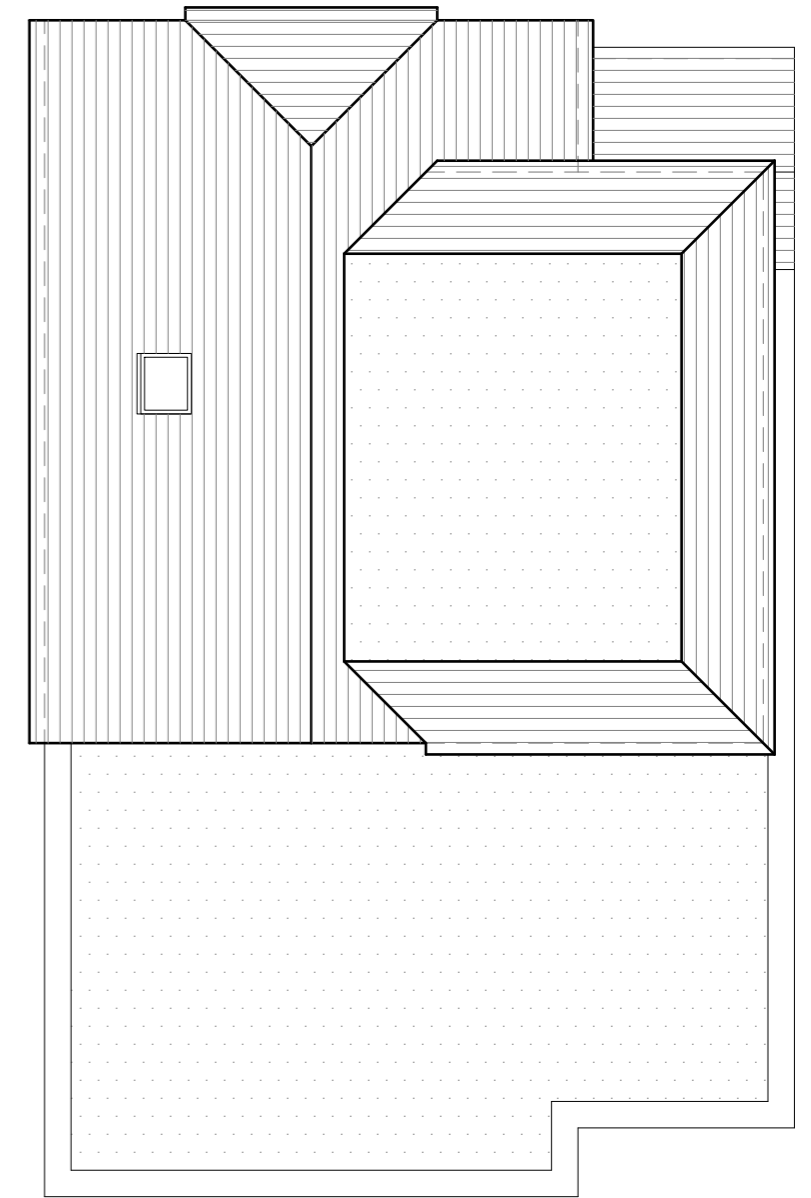

Proposed Roof Plan
Scale 1:100



GENERAL NOTES:
 1. ALL DIMENSIONS ARE IN MILLIMETER.
 2. VERIFY ALL DIMENSIONS AND CONDITIONS BEFORE BUILDING OR STARTING CONSTRUCTION. NOTIFY THE DESIGNER IMMEDIATELY OF ANY DISCREPANCY OR VARIATION.
 3. ALL WORK TO COMPLY WITH CURRENT BUILDING REGULATIONS AND CODES OF PRACTICE

Title:

Roof Plans

Site Address

29 Shaftesbury Avenue
 Southall
 Middlesex
 UB2 4HH

Scale: 1:100 @A3

Date: 21/06/2023

Drawing No.:
 2020/010 -11FFS

Drawn By:
 RO

Revision Date:

e.mail -
 faluckpatel@yahoo.com
 (M) +44 (0) 7871 466 254

