


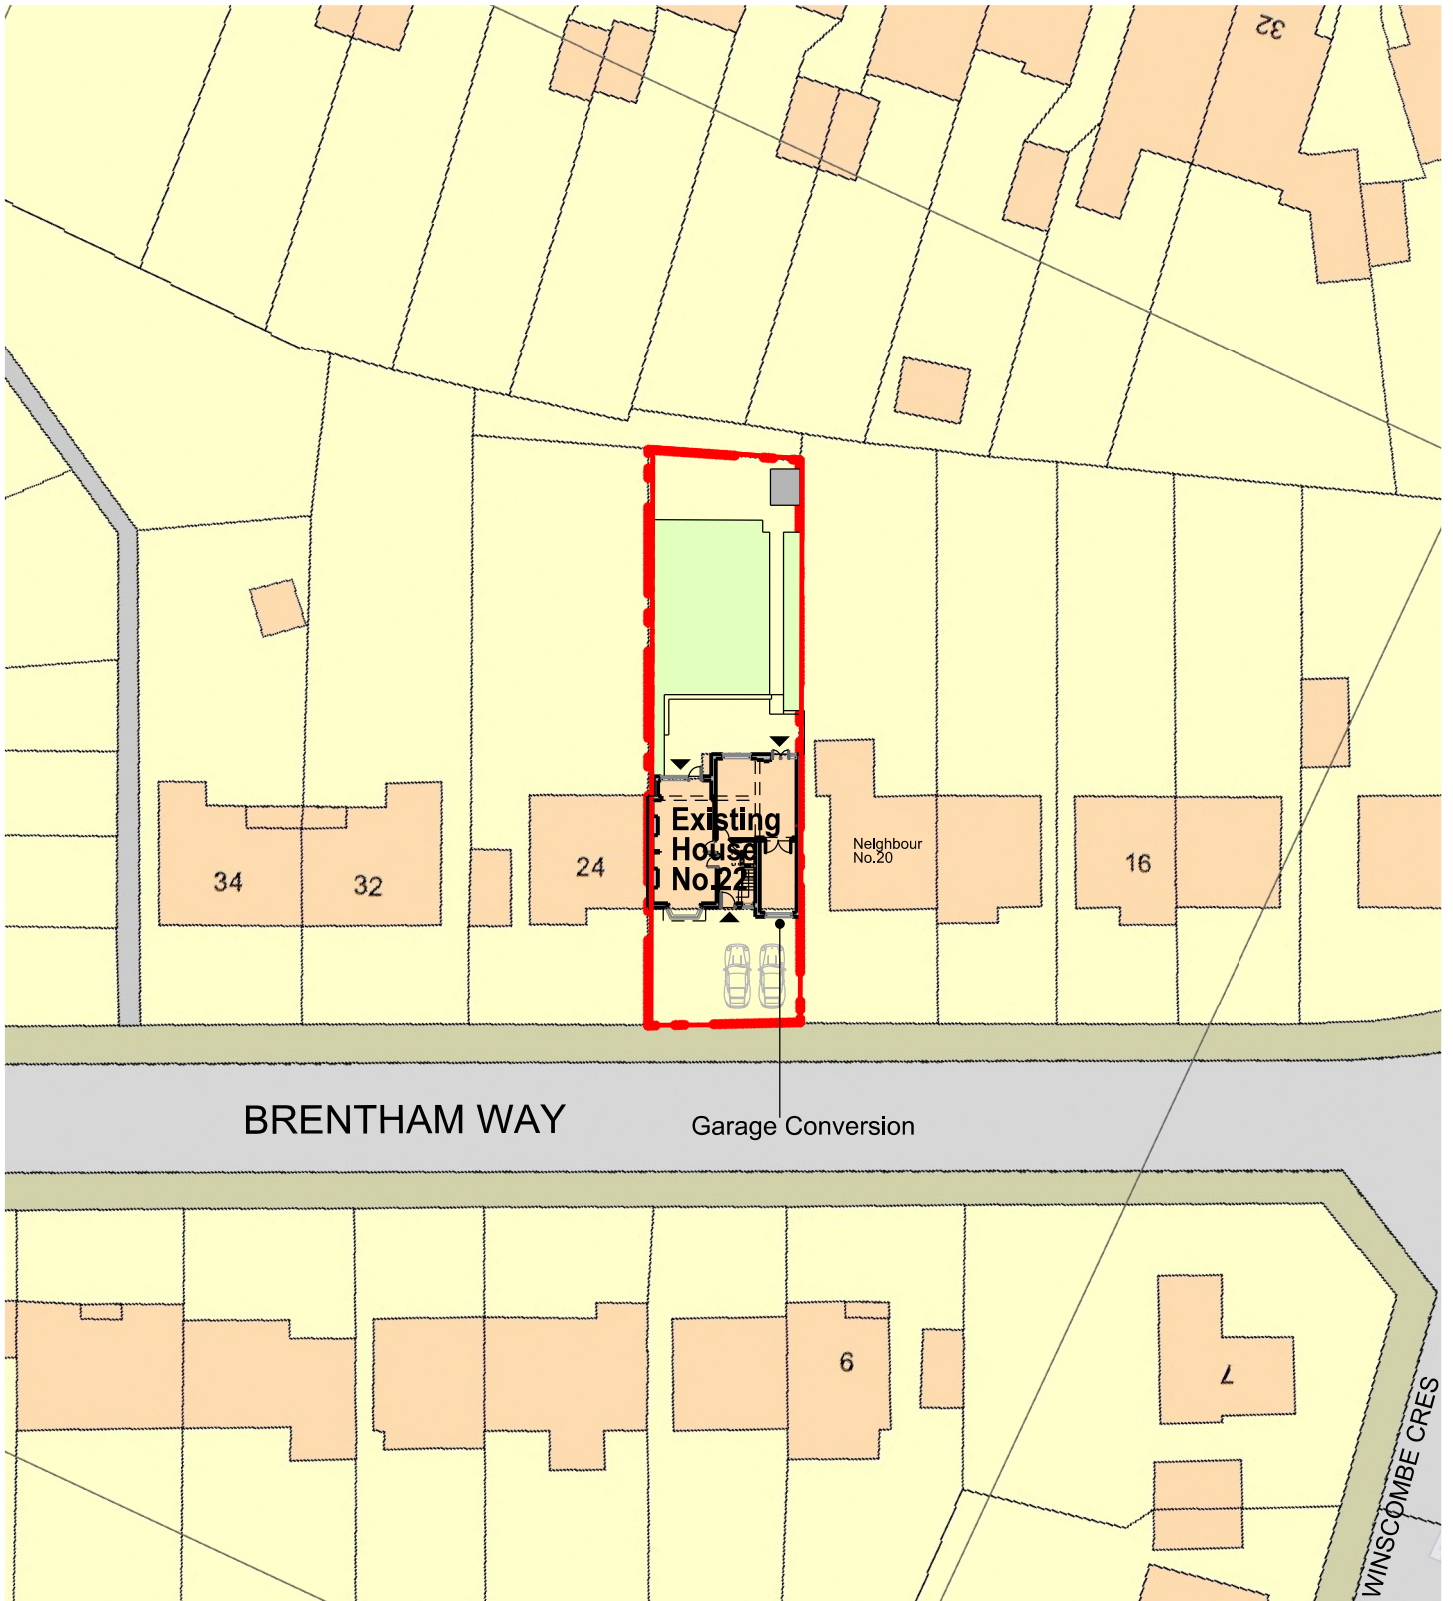

SCALE BAR 1:500 @ A4




Disclaimer: Do not scale from this drawing. Check all dimensions on site before fabrication or setting out. This document is copyright and may not be reproduced without permission of the owner.
Notes: All dimensions in millimeters.
KEY: SITE BOUNDARY  ACCESS POINTS 

Rev:	Notes:	Date:	Dwn:	Iss:	Author:
00	Planning Submission	05.09.2023	MG	MG	Marla Golasowska

Client:
Dr Tarandeep Singh
22 Brentham Way
Ealing
W5 1BJ

M Eng, Dip Arch, BA (Hons)
ARB no. 077808G
M: 077 3138 7952



Glades Construction Ltd.
38 CEDAR DRIVE
PINNER - HA5 4DE

Project: Semi-detached House 22 Brentham Way, Ealing W5 1BJ		
Drawing Title: SITE PLAN (BLOCK PLAN)		
Drawn By: MG	Issued By: MG	Date of First Issue: 05.09.2023
Project No: EX-EA-A-022	Scale @ A4: 1:500	
Drawing No: A-EX-EA-022-BP-002	Revs/Iss: 00	