

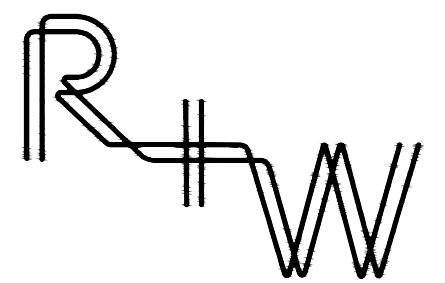


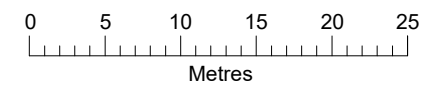

Notes
 This drawing to be read in conjunction with all relevant Consultants information, drawings and specifications
 All dimensions are in mm unless otherwise stated. All levels are finished floor levels unless otherwise stated
 Any discrepancies between drawings, schedules or specifications are to be reported to the Contract Administrator or Architect at once.
 Do not scale - all dimensions to be checked on site
 © copyright redwhite design Ltd

Rev	Date	Revision
-	-	-

— Application boundary

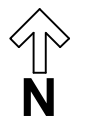

1 Mills Court, Shoreditch, London, EC2A 3BF
 studio@redandwhitedesign.co.uk
 www.redandwhitedesign.co.uk
 +44 (0)7769 907331


Project
 2 Berrymead Gardens, Acton, London, W3 8AA

Drawing Title Proposed OS Plan
Drawn By LW

Scale 1:500 @ A3
Project No 23-028

Drawing Status Planning
Date Sept 2023



Drawing No 23-028-P01
Revision -

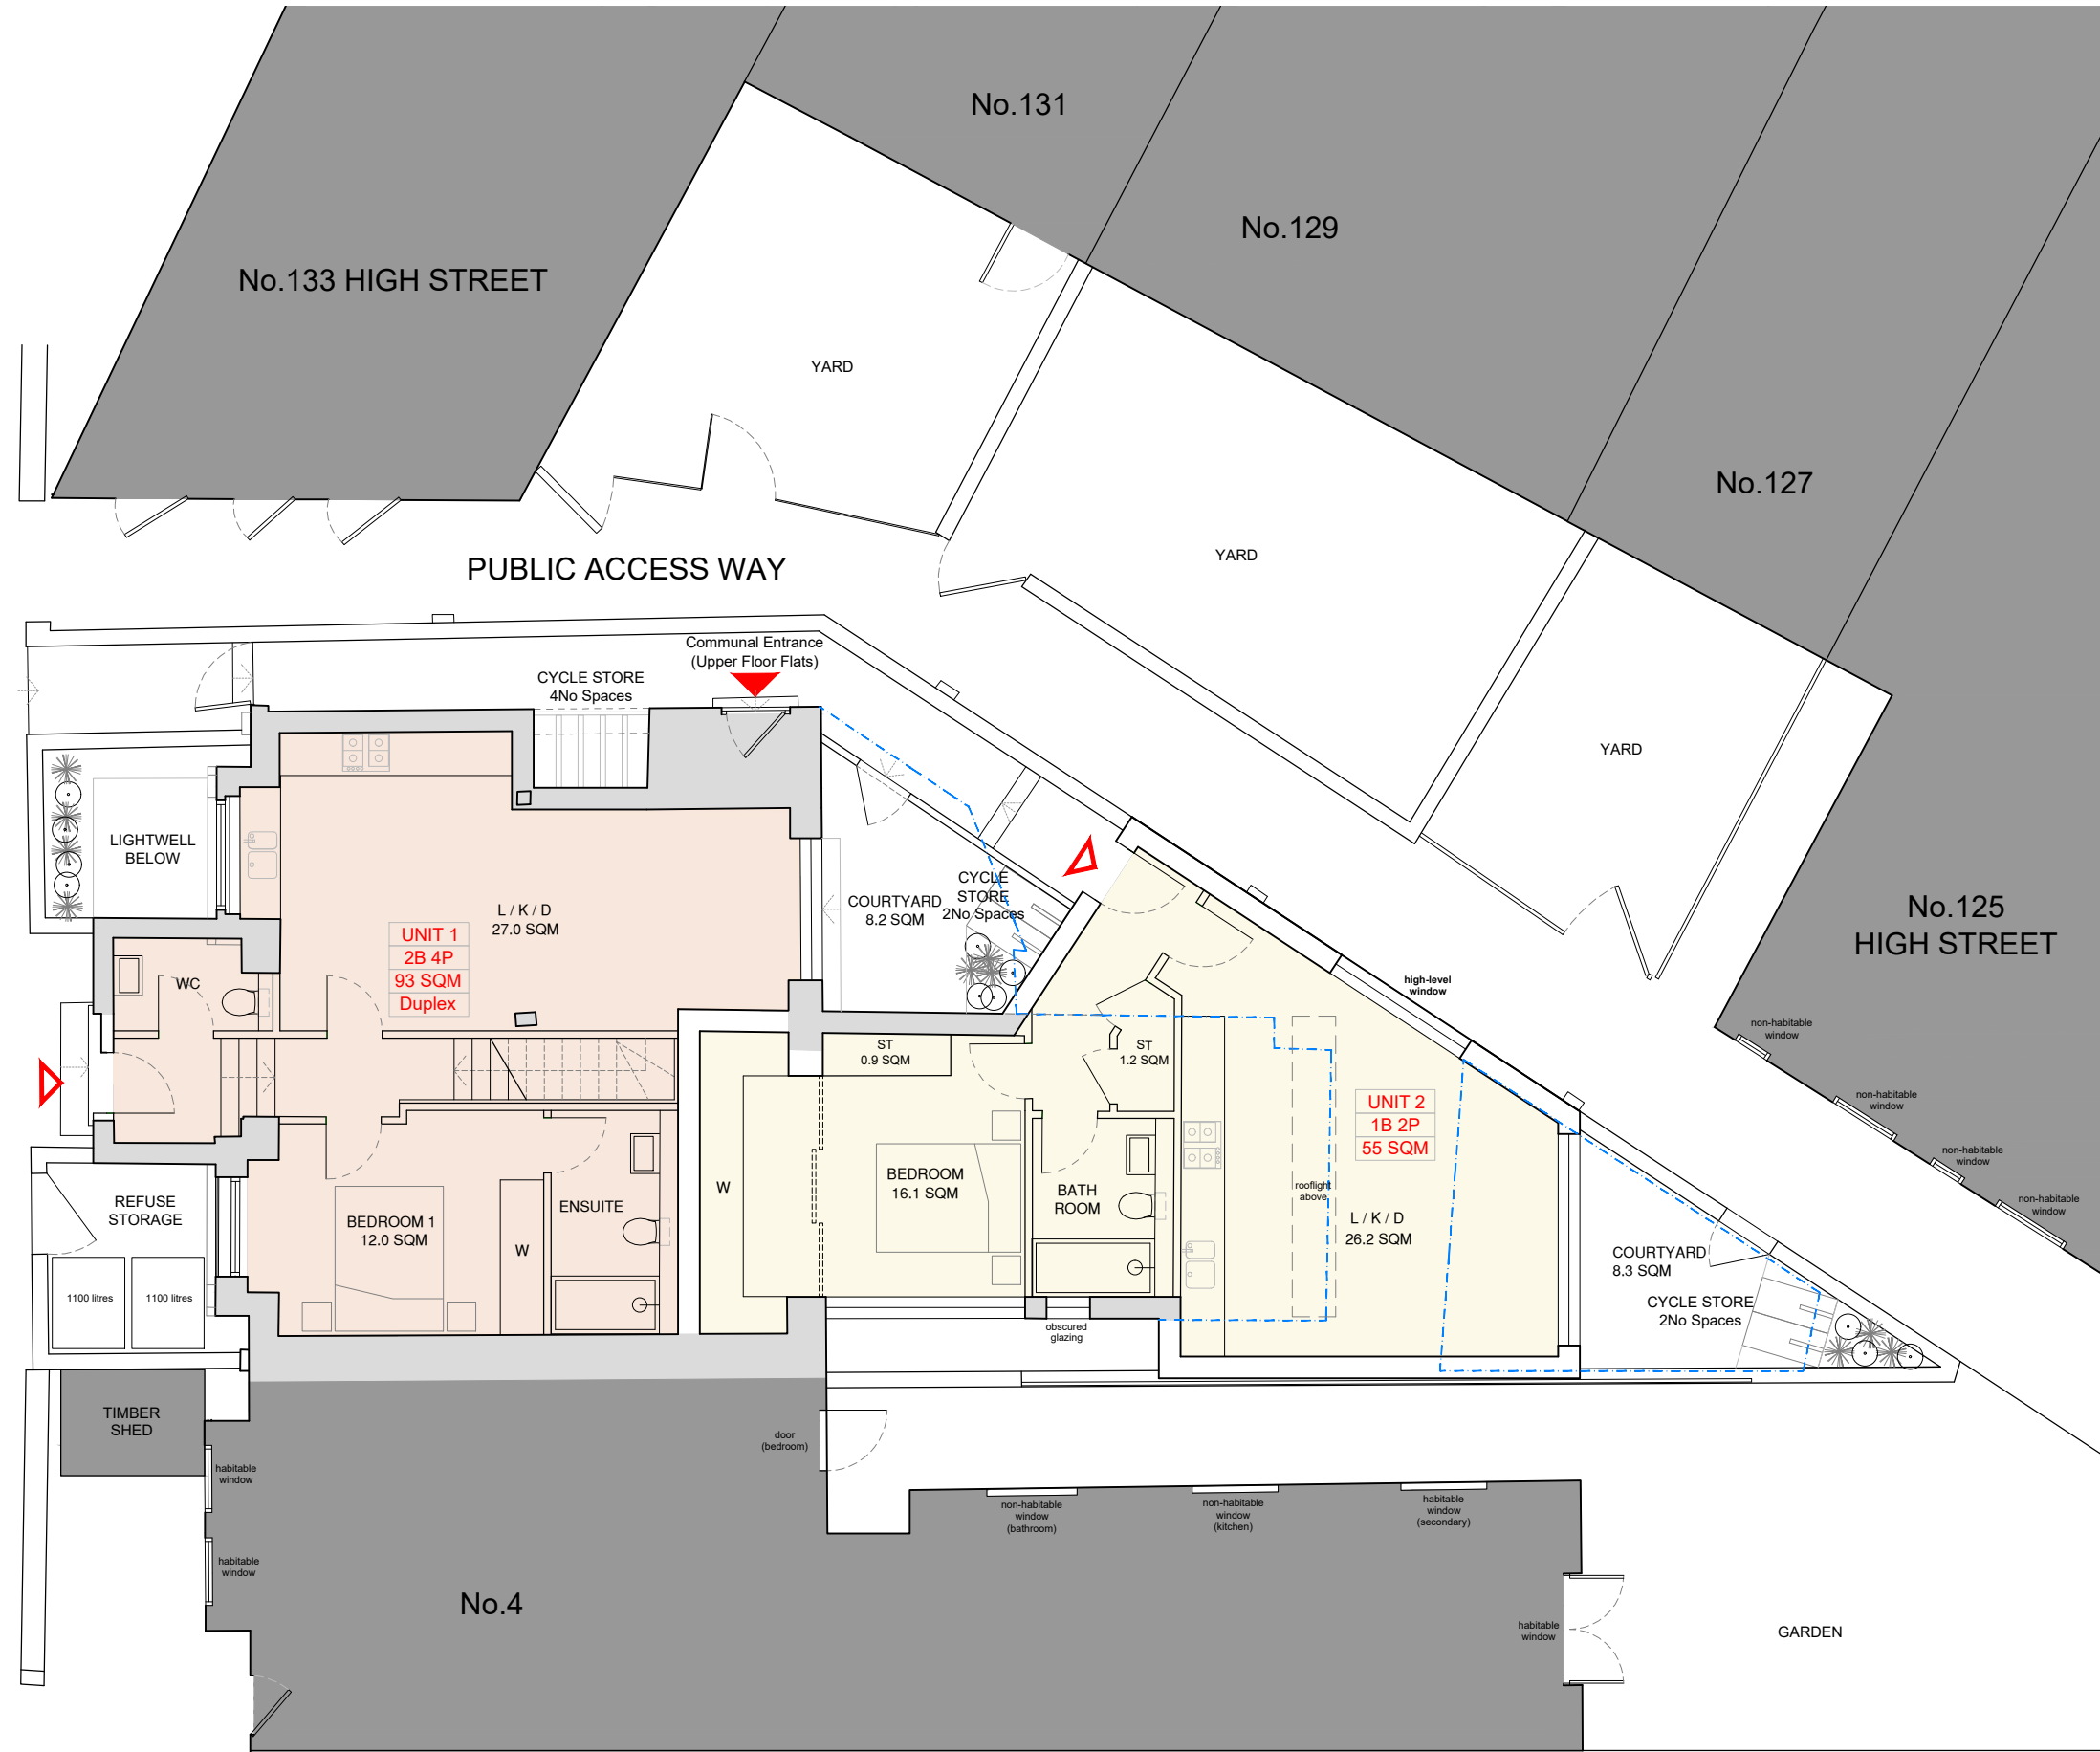

Notes
 This drawing to be read in conjunction with all relevant Consultants information, drawings and specifications
 All dimensions are in mm unless otherwise stated. All levels are finished floor levels unless otherwise stated
 Any discrepancies between drawings, schedules or specifications are to be reported to the Contract Administrator or Architect at once.
 Do not scale - all dimensions to be checked on site
 © copyright redwhite design Ltd

Rev	Date	Revision
-	-	-

- Existing Wall
- Proposed Wall
- Unit 1
- Unit 2
- Existing building outline

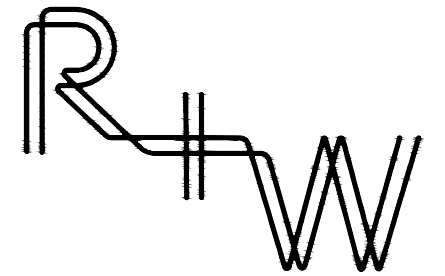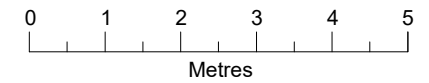

1 Mills Court, Shoreditch, London, EC2A 3BF
 studio@redandwhitedesign.co.uk
 www.redandwhitedesign.co.uk
 +44 (0)7769 907331

Project
 2 Berrymead Gardens, Acton, London, W3 8AA

Drawing Title
 Proposed Ground Floor Plan

Drawn By
 LW

Scale
 1:500 @ A3

Project No
 23-028

Drawing Status
 Planning

Date
 Sept 2023


 
 


Drawing No
 23-028-P02




Revision
 -

Notes

This drawing to be read in conjunction with all relevant Consultants information, drawings and specifications
All dimensions are in mm unless otherwise stated. All levels are finished floor levels unless otherwise stated
Any discrepancies between drawings, schedules or specifications are to be reported to the Contract Administrator or Architect at once.
Do not scale - all dimensions to be checked on site
© copyright redwhite design Ltd

Rev	Date	Revision
-	-	-

-  Existing Wall
-  Proposed Wall
-  Unit 1
-  Unit 2
-  Existing building outline

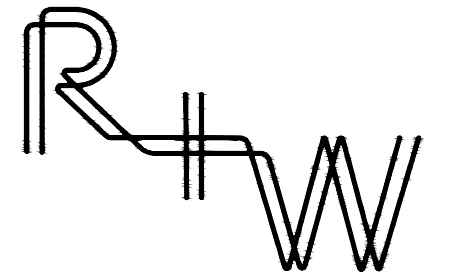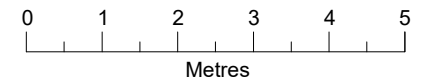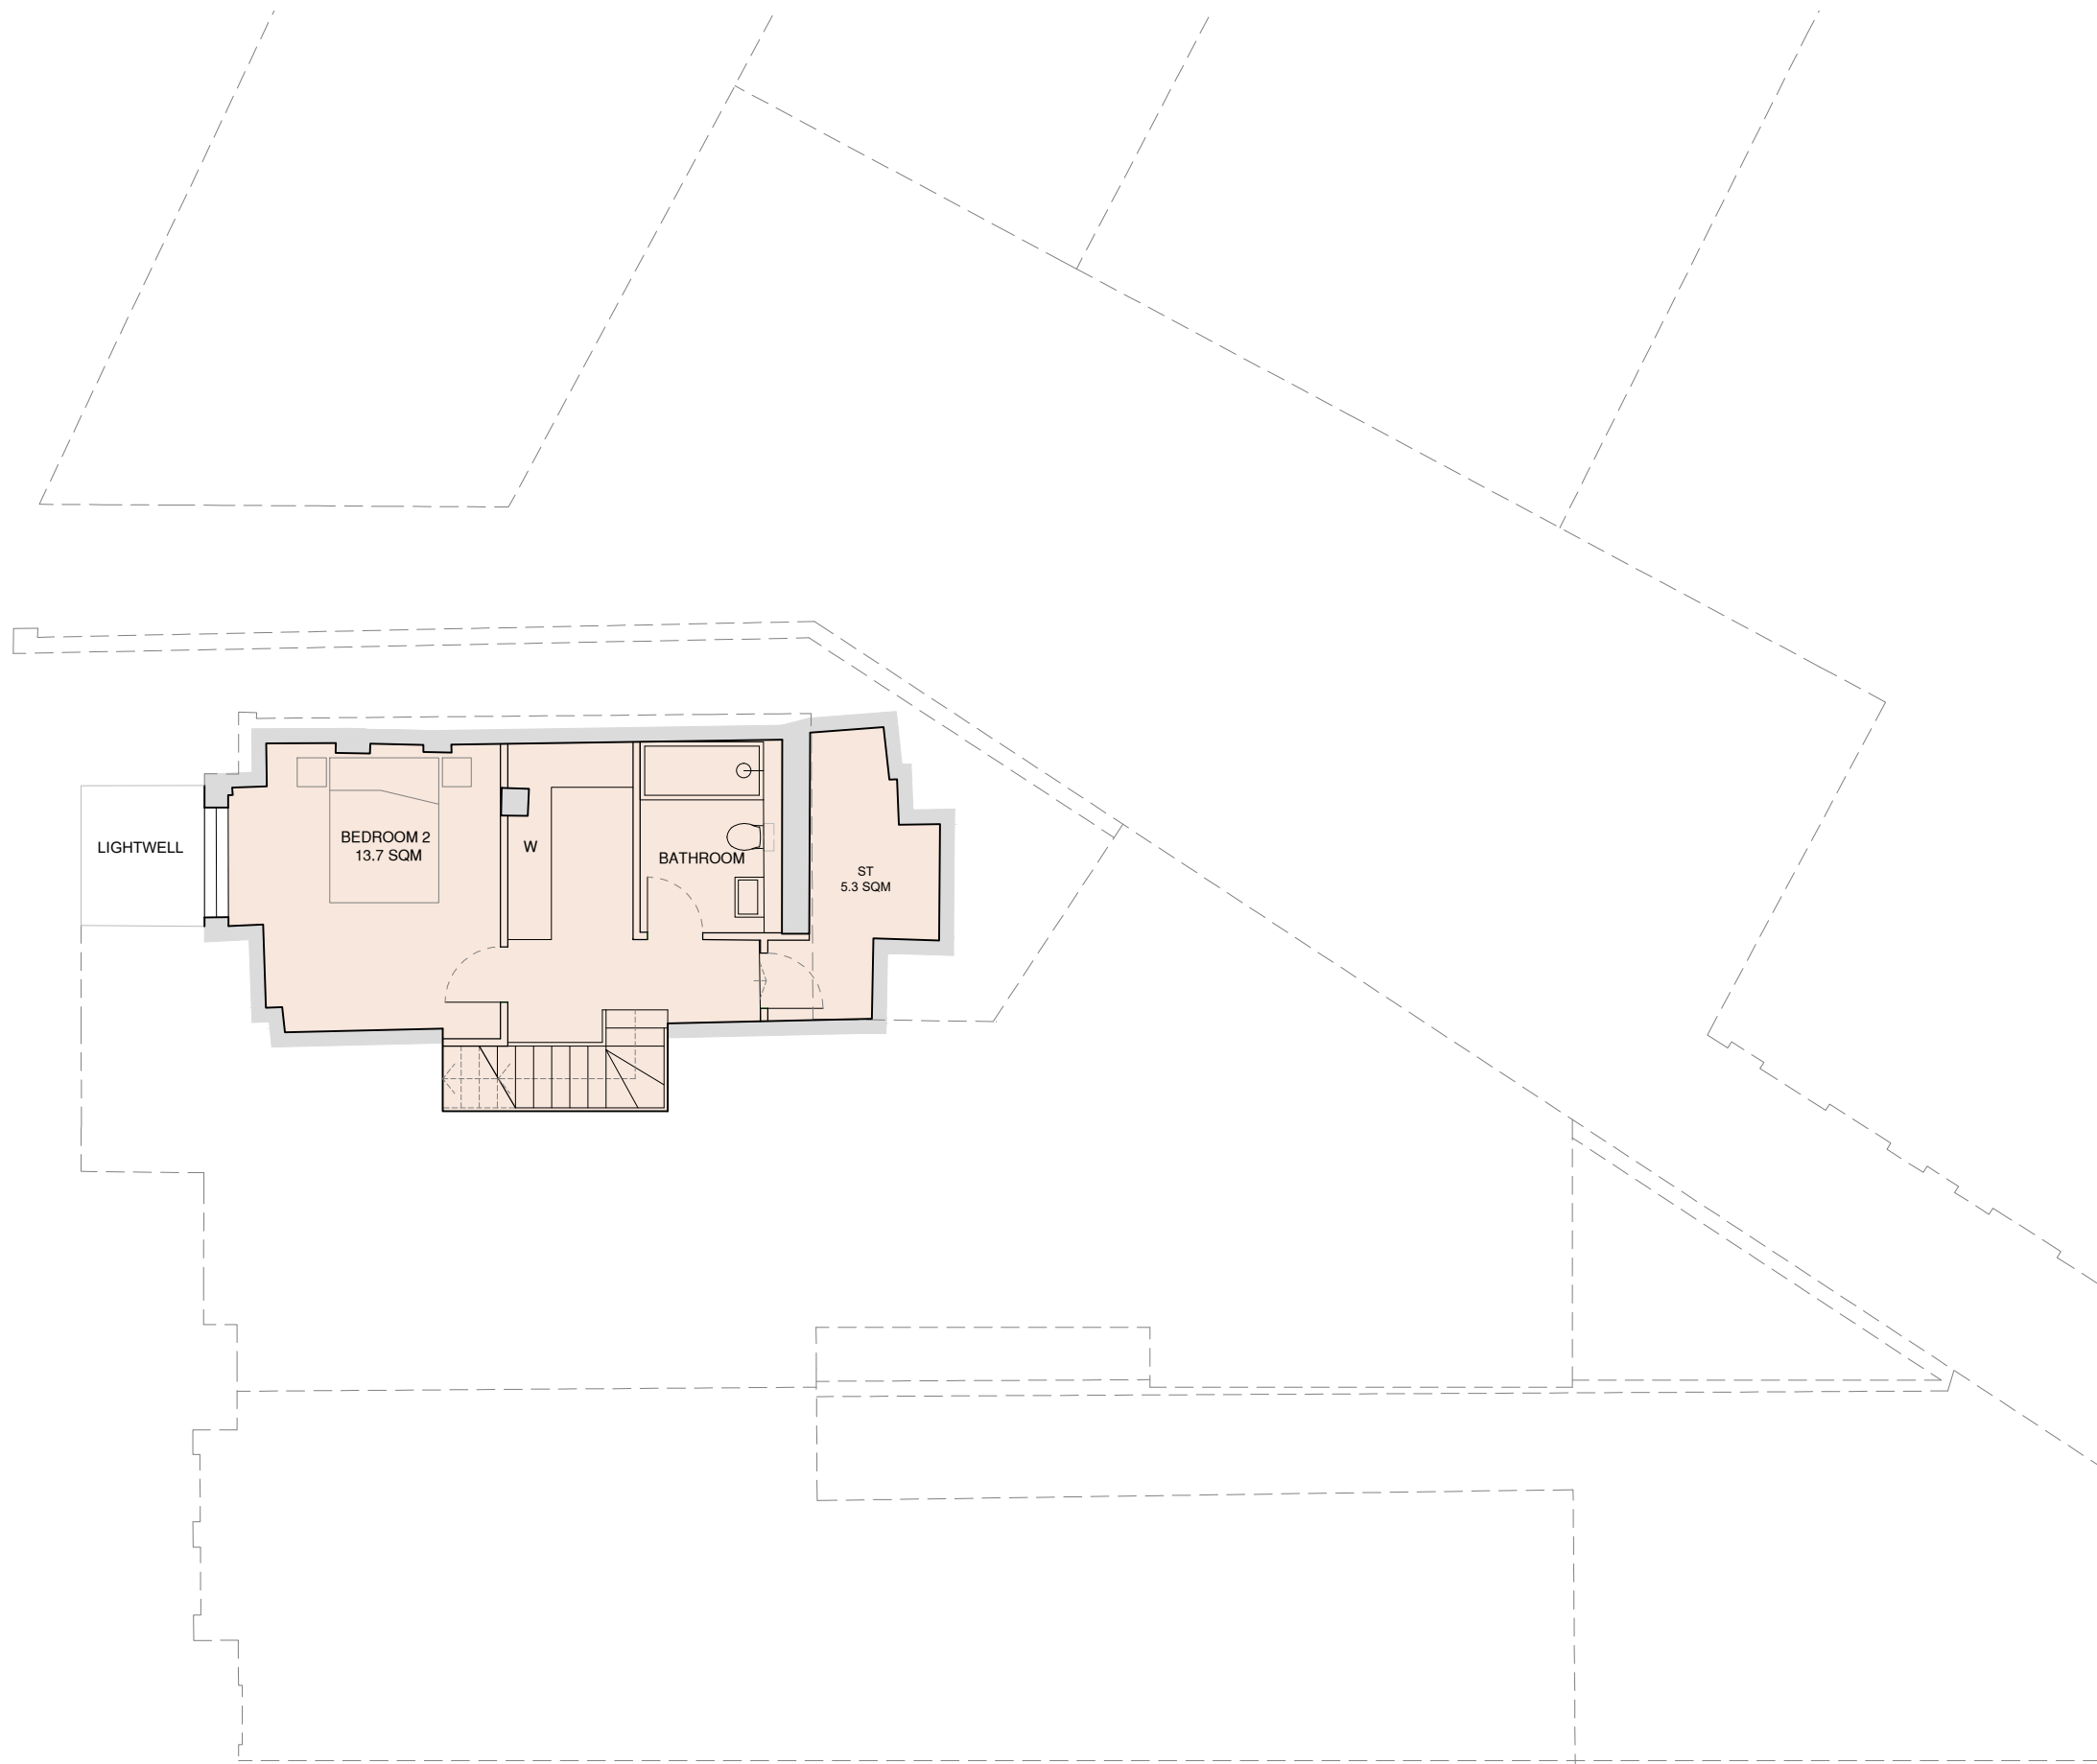

1 Mills Court, Shoreditch, London, EC2A 3BF
studio@redandwhitedesign.co.uk
www.redandwhitedesign.co.uk
+44 (0)7769 907331

Project
2 Berrymead Gardens, Acton, London, W3 8AA

Drawing Title Proposed Basement Floor Plan	Drawn By LW
---	-----------------------

Scale 1:500 @ A3	Project No 23-028
----------------------------	-----------------------------

Drawing Status Planning	Date Sept 2023
-----------------------------------	--------------------------



Drawing No 23-028-P03	Revision -
---------------------------------	----------------------

BERRYMEAD GARDENS



Notes
This drawing to be read in conjunction with all relevant Consultants information, drawings and specifications
All dimensions are in mm unless otherwise stated. All levels are finished floor levels unless otherwise stated
Any discrepancies between drawings, schedules or specifications are to be reported to the Contract Administrator or Architect at once.
Do not scale - all dimensions to be checked on site
© copyright redwhite design Ltd

Rev	Date	Revision
-	-	-

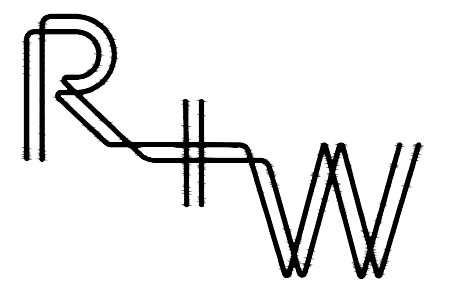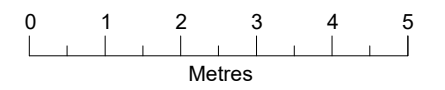

1 Mills Court, Shoreditch, London, EC2A 3BF
studio@redandwhitedesign.co.uk
www.redandwhitedesign.co.uk
+44 (0)7769 907331

Project
2 Berrymead Gardens, Acton, London, W3 8AA


Drawing Title Proposed First Floor Plan	Drawn By LW
Scale 1:500 @ A3	Project No 23-028
Drawing Status Planning	Date Sept 2023
Drawing No 23-028-P04	Revision -

Notes



This drawing to be read in conjunction with all relevant Consultants information, drawings and specifications
 All dimensions are in mm unless otherwise stated. All levels are finished floor levels unless otherwise stated
 Any discrepancies between drawings, schedules or specifications are to be reported to the Contract Administrator or Architect at once.
 Do not scale - all dimensions to be checked on site
 © copyright redwhite design Ltd

Rev Date Revision

- - -

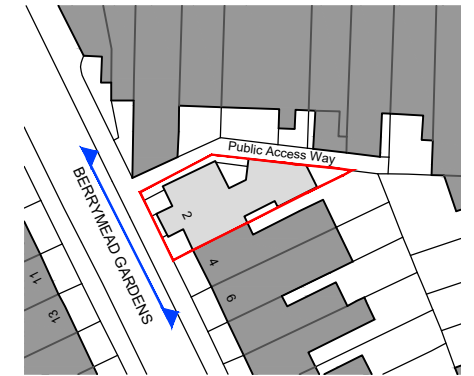

- - - Existing building outline
- 1 Timber/aluminium windows/doors
- 2 Red brick to match existing
- 3 Timber gate/fence
- 4 Metal bars omitted
- 5 Signage omitted
- 6 Communal cycle store

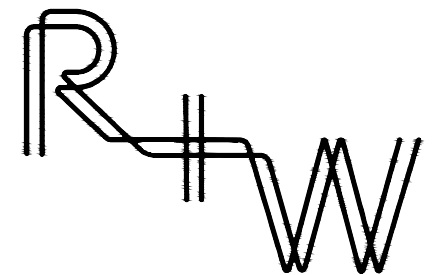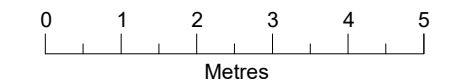

1 Mills Court, Shoreditch, London, EC2A 3BF
 studio@redandwhitedesign.co.uk
 www.redandwhitedesign.co.uk
 +44 (0)7769 907331

Project
 2 Berrymead Gardens, Acton, London, W3 8AA

Drawing Title
 Proposed Front Elevation (West Facing)

Drawn By
 LW

Scale
 1:100 @ A3

Project No
 23-028

Drawing Status
 Planning

Date
 Sept 2023

Drawing No
 23-028-P05

Revision
 -



← No.133 HIGH STREET PUBLIC ACCESS WAY No. 2 BERRYMEAD GARDENS No. 4 No. 6 →



Notes

This drawing to be read in conjunction with all relevant Consultants information, drawings and specifications
 All dimensions are in mm unless otherwise stated. All levels are finished floor levels unless otherwise stated
 Any discrepancies between drawings, schedules or specifications are to be reported to the Contract Administrator or Architect at once.
 Do not scale - all dimensions to be checked on site
 © copyright redwhite design Ltd

Rev	Date	Revision
-	-	-



- Existing building outline
- 1 Timber/aluminium windows/doors
- 2 Red brick to match existing
- 3 Timber gate/fence
- 4 Metal bars omitted
- 5 Signage omitted
- 6 Communal cycle store

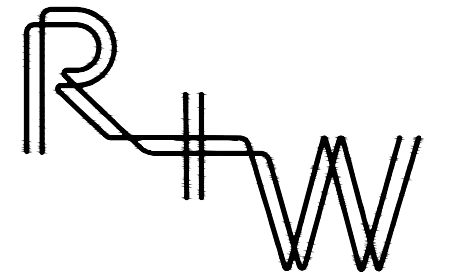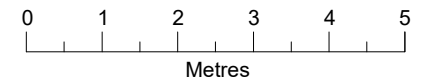

1 Mills Court, Shoreditch, London, EC2A 3BF
 studio@redandwhitedesign.co.uk
 www.redandwhitedesign.co.uk
 +44 (0)7769 907331

Project
 2 Berrymead Gardens, Acton, London, W3 8AA

Drawing Title
 Proposed Rear Elevation (East Facing)

Drawn By
 LW

Scale
 1:100 @ A3

Project No
 23-028

Drawing Status
 Planning

Date
 Sept 2023

Drawing No
 23-028-P06



Revision
 -

Notes
 This drawing to be read in conjunction with all relevant Consultants information, drawings and specifications
 All dimensions are in mm unless otherwise stated. All levels are finished floor levels unless otherwise stated
 Any discrepancies between drawings, schedules or specifications are to be reported to the Contract Administrator or Architect at once.
 Do not scale - all dimensions to be checked on site
 © copyright redwhite design Ltd

Rev	Date	Revision
-	-	-



- Existing building outline
- 1 Timber/aluminium windows/doors
- 2 Red brick to match existing
- 3 Timber gate/fence
- 4 Metal bars omitted
- 5 Signage omitted
- 6 Communal cycle store

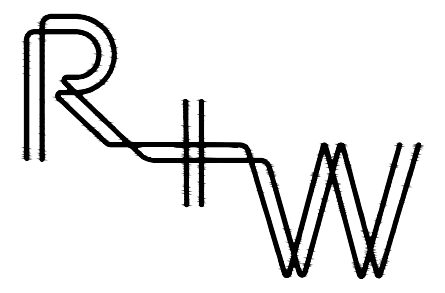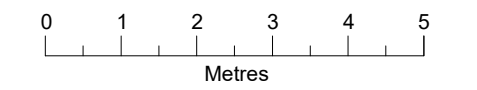

1 Mills Court, Shoreditch, London, EC2A 3BF
 studio@redandwhitedesign.co.uk
 www.redandwhitedesign.co.uk
 +44 (0)7769 907331

Project
 2 Berrymead Gardens, Acton, London, W3 8AA

Drawing Title
 Proposed Side Elevation (North Facing)

Drawn By
 LW

Scale
 1:100 @ A3

Project No
 23-028

Drawing Status
 Planning

Date
 Sept 2023

Drawing No
 23-028-P07

Revision
 -

N o . 2 B E R R Y M E A D G A R D E N S



PAVEMENT BERRYMEAD GARDENS

Notes
 This drawing to be read in conjunction with all relevant Consultants information, drawings and specifications
 All dimensions are in mm unless otherwise stated. All levels are finished floor levels unless otherwise stated
 Any discrepancies between drawings, schedules or specifications are to be reported to the Contract Administrator or Architect at once.
 Do not scale - all dimensions to be checked on site
 © copyright redwhite design Ltd

Rev	Date	Revision
-	-	-



- Existing building outline
- 1 Timber/aluminium windows/doors
- 2 Red brick to match existing
- 3 Timber gate/fence
- 4 Metal bars omitted
- 5 Signage omitted
- 6 Communal cycle store

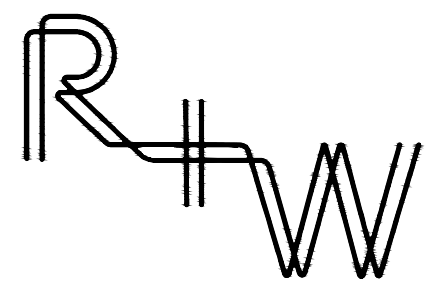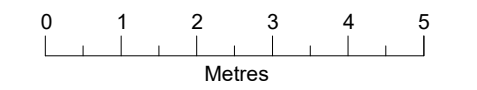

1 Mills Court, Shoreditch, London, EC2A 3BF
 studio@redandwhitedesign.co.uk
 www.redandwhitedesign.co.uk
 +44 (0)7769 907331

Project
 2 Berrymead Gardens, Acton, London, W3 8AA

Drawing Title
 Proposed Side Elevation (South Facing)

Drawn By
 LW

Scale
 1:100 @ A3


Project No
 23-028

Drawing Status
 Planning

Date
 Sept 2023

Drawing No
 23-028-P08

Revision
 -

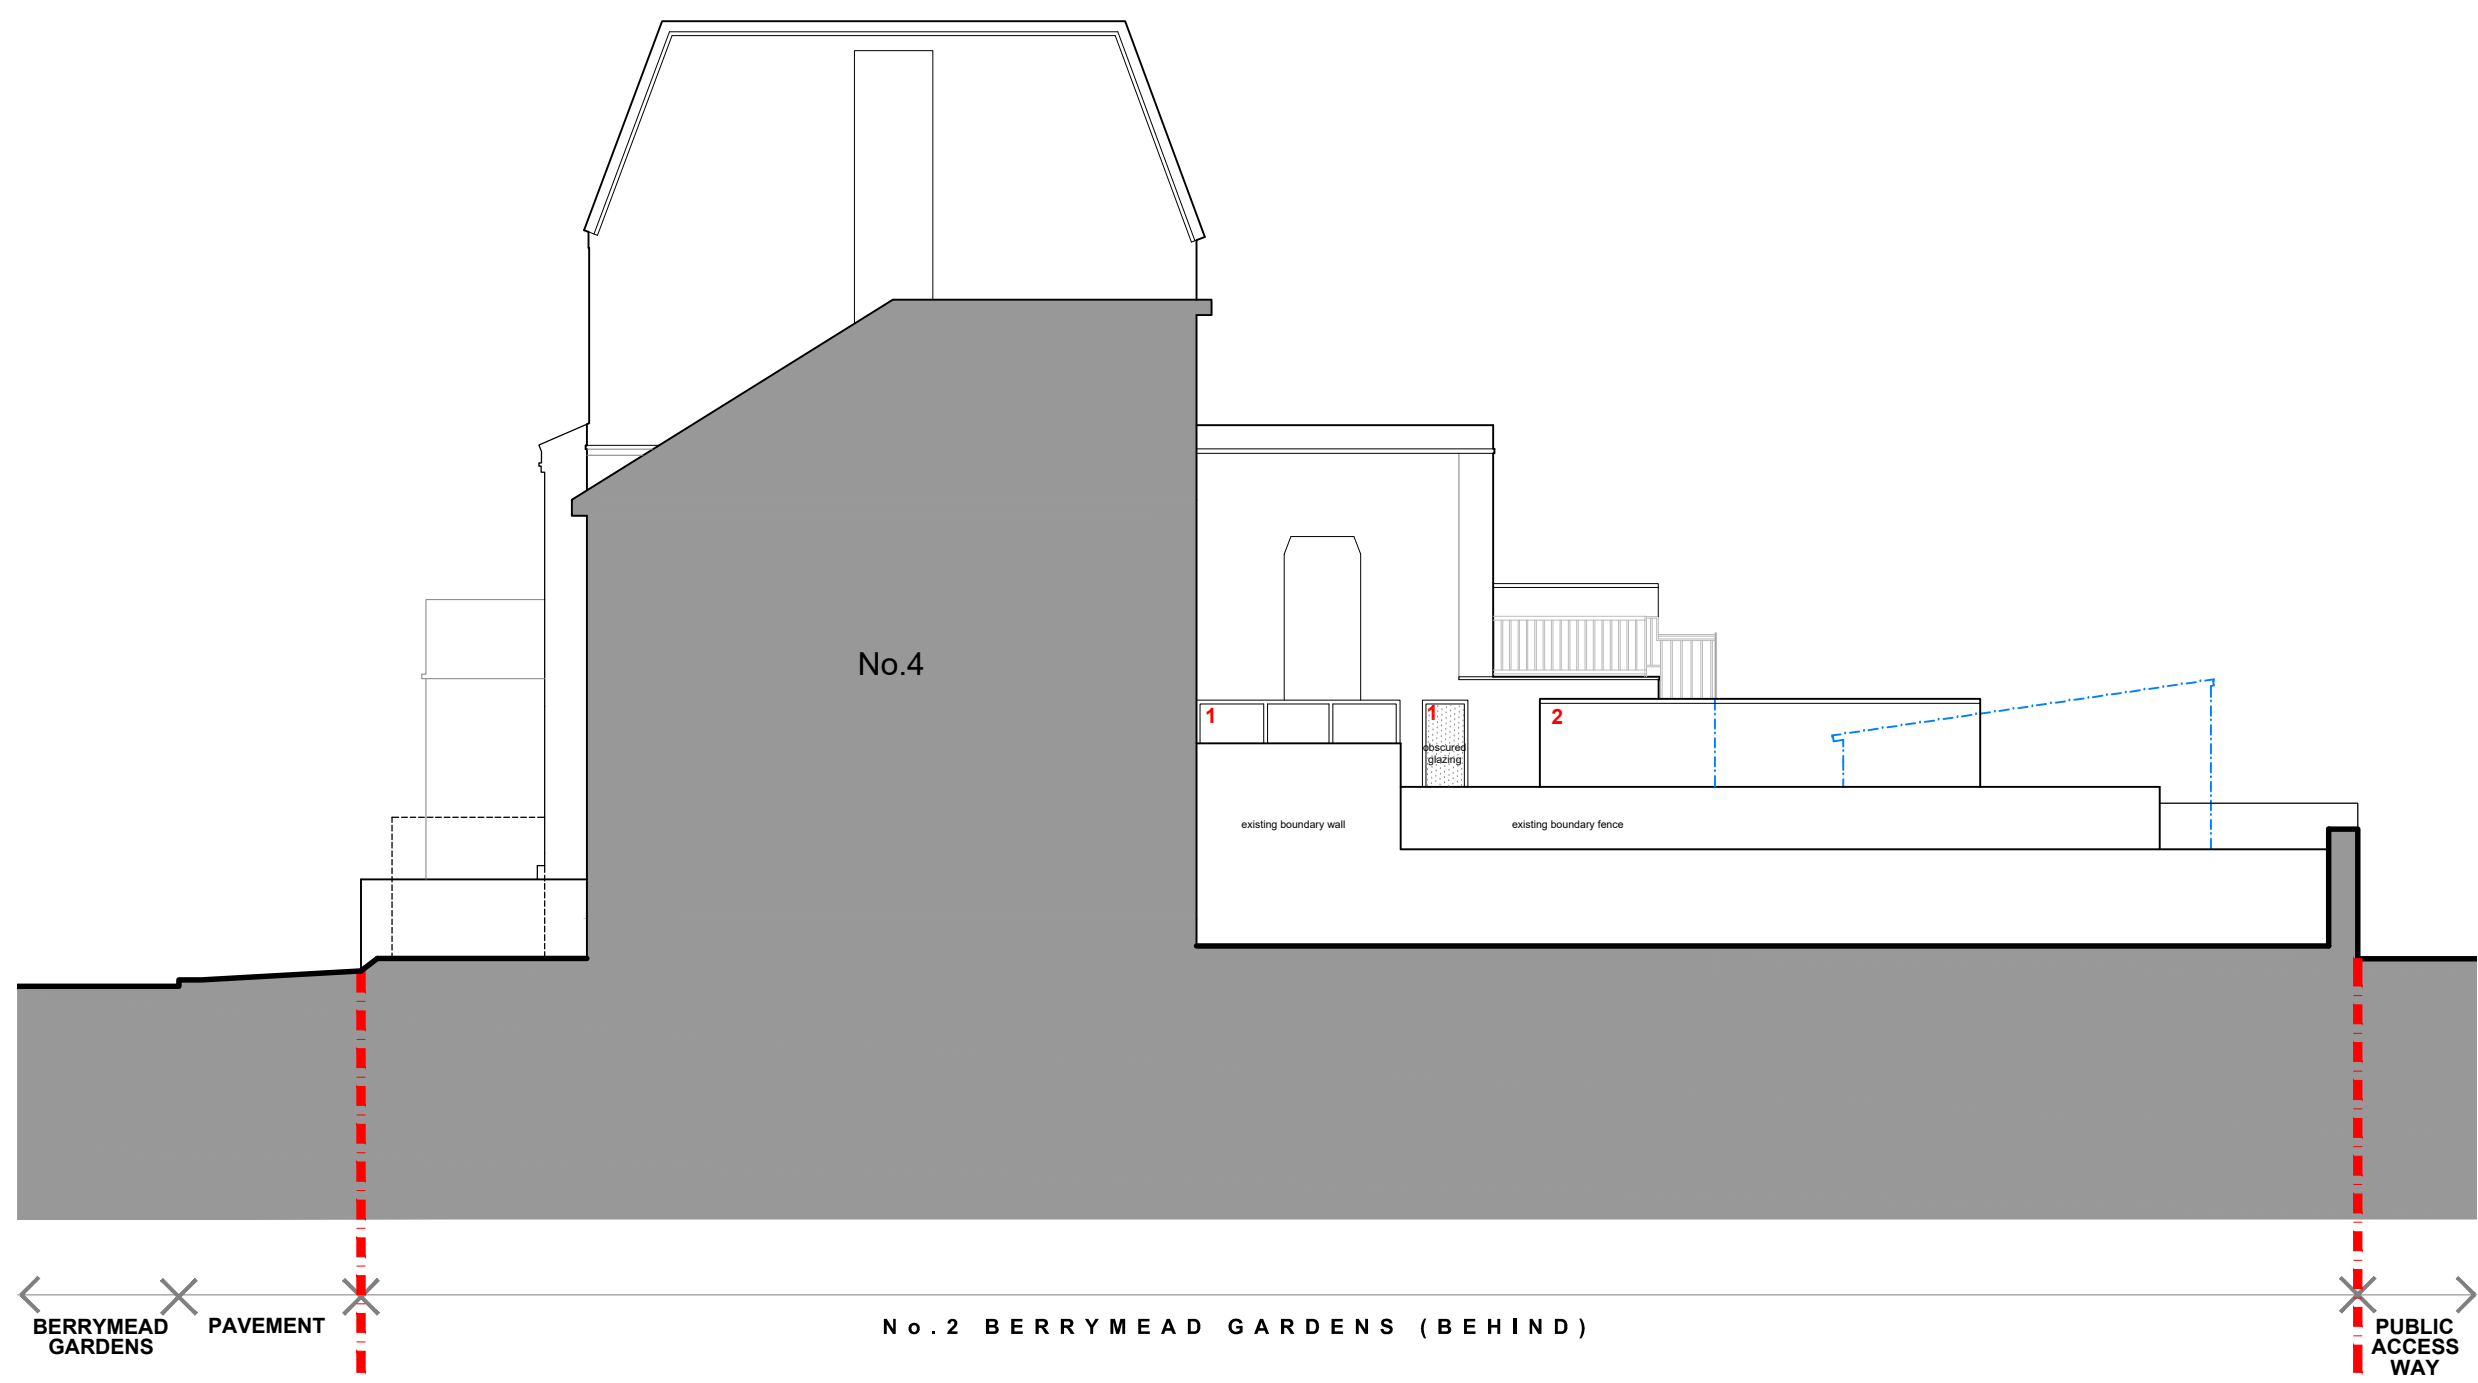



← BERRYMEAD GARDENS PAVEMENT No. 2 BERRYMEAD GARDENS (BEHIND) PUBLIC ACCESS WAY →

Notes
 This drawing to be read in conjunction with all relevant Consultants information, drawings and specifications
 All dimensions are in mm unless otherwise stated. All levels are finished floor levels unless otherwise stated
 Any discrepancies between drawings, schedules or specifications are to be reported to the Contract Administrator or Architect at once.
 Do not scale - all dimensions to be checked on site
 © copyright redwhite design Ltd

Rev	Date	Revision
-	-	-



- Unit 1
- Unit 2
- Existing building outline

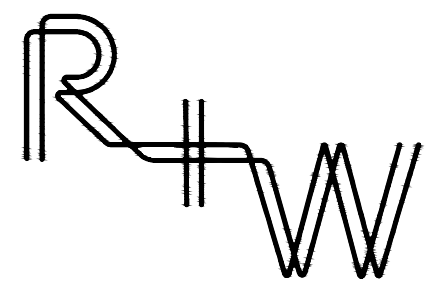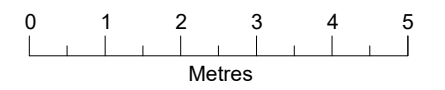

1 Mills Court, Shoreditch, London, EC2A 3BF
 studio@redandwhitedesign.co.uk
 www.redandwhitedesign.co.uk
 +44 (0)7769 907331


Project
 2 Berrymead Gardens, Acton, London, W3 8AA

Drawing Title Proposed Section A-A
Drawn By LW

Scale 1:100 @ A3
Project No 23-028

Drawing Status Planning
Date Sept 2023

Drawing No 23-028-P09
Revision -

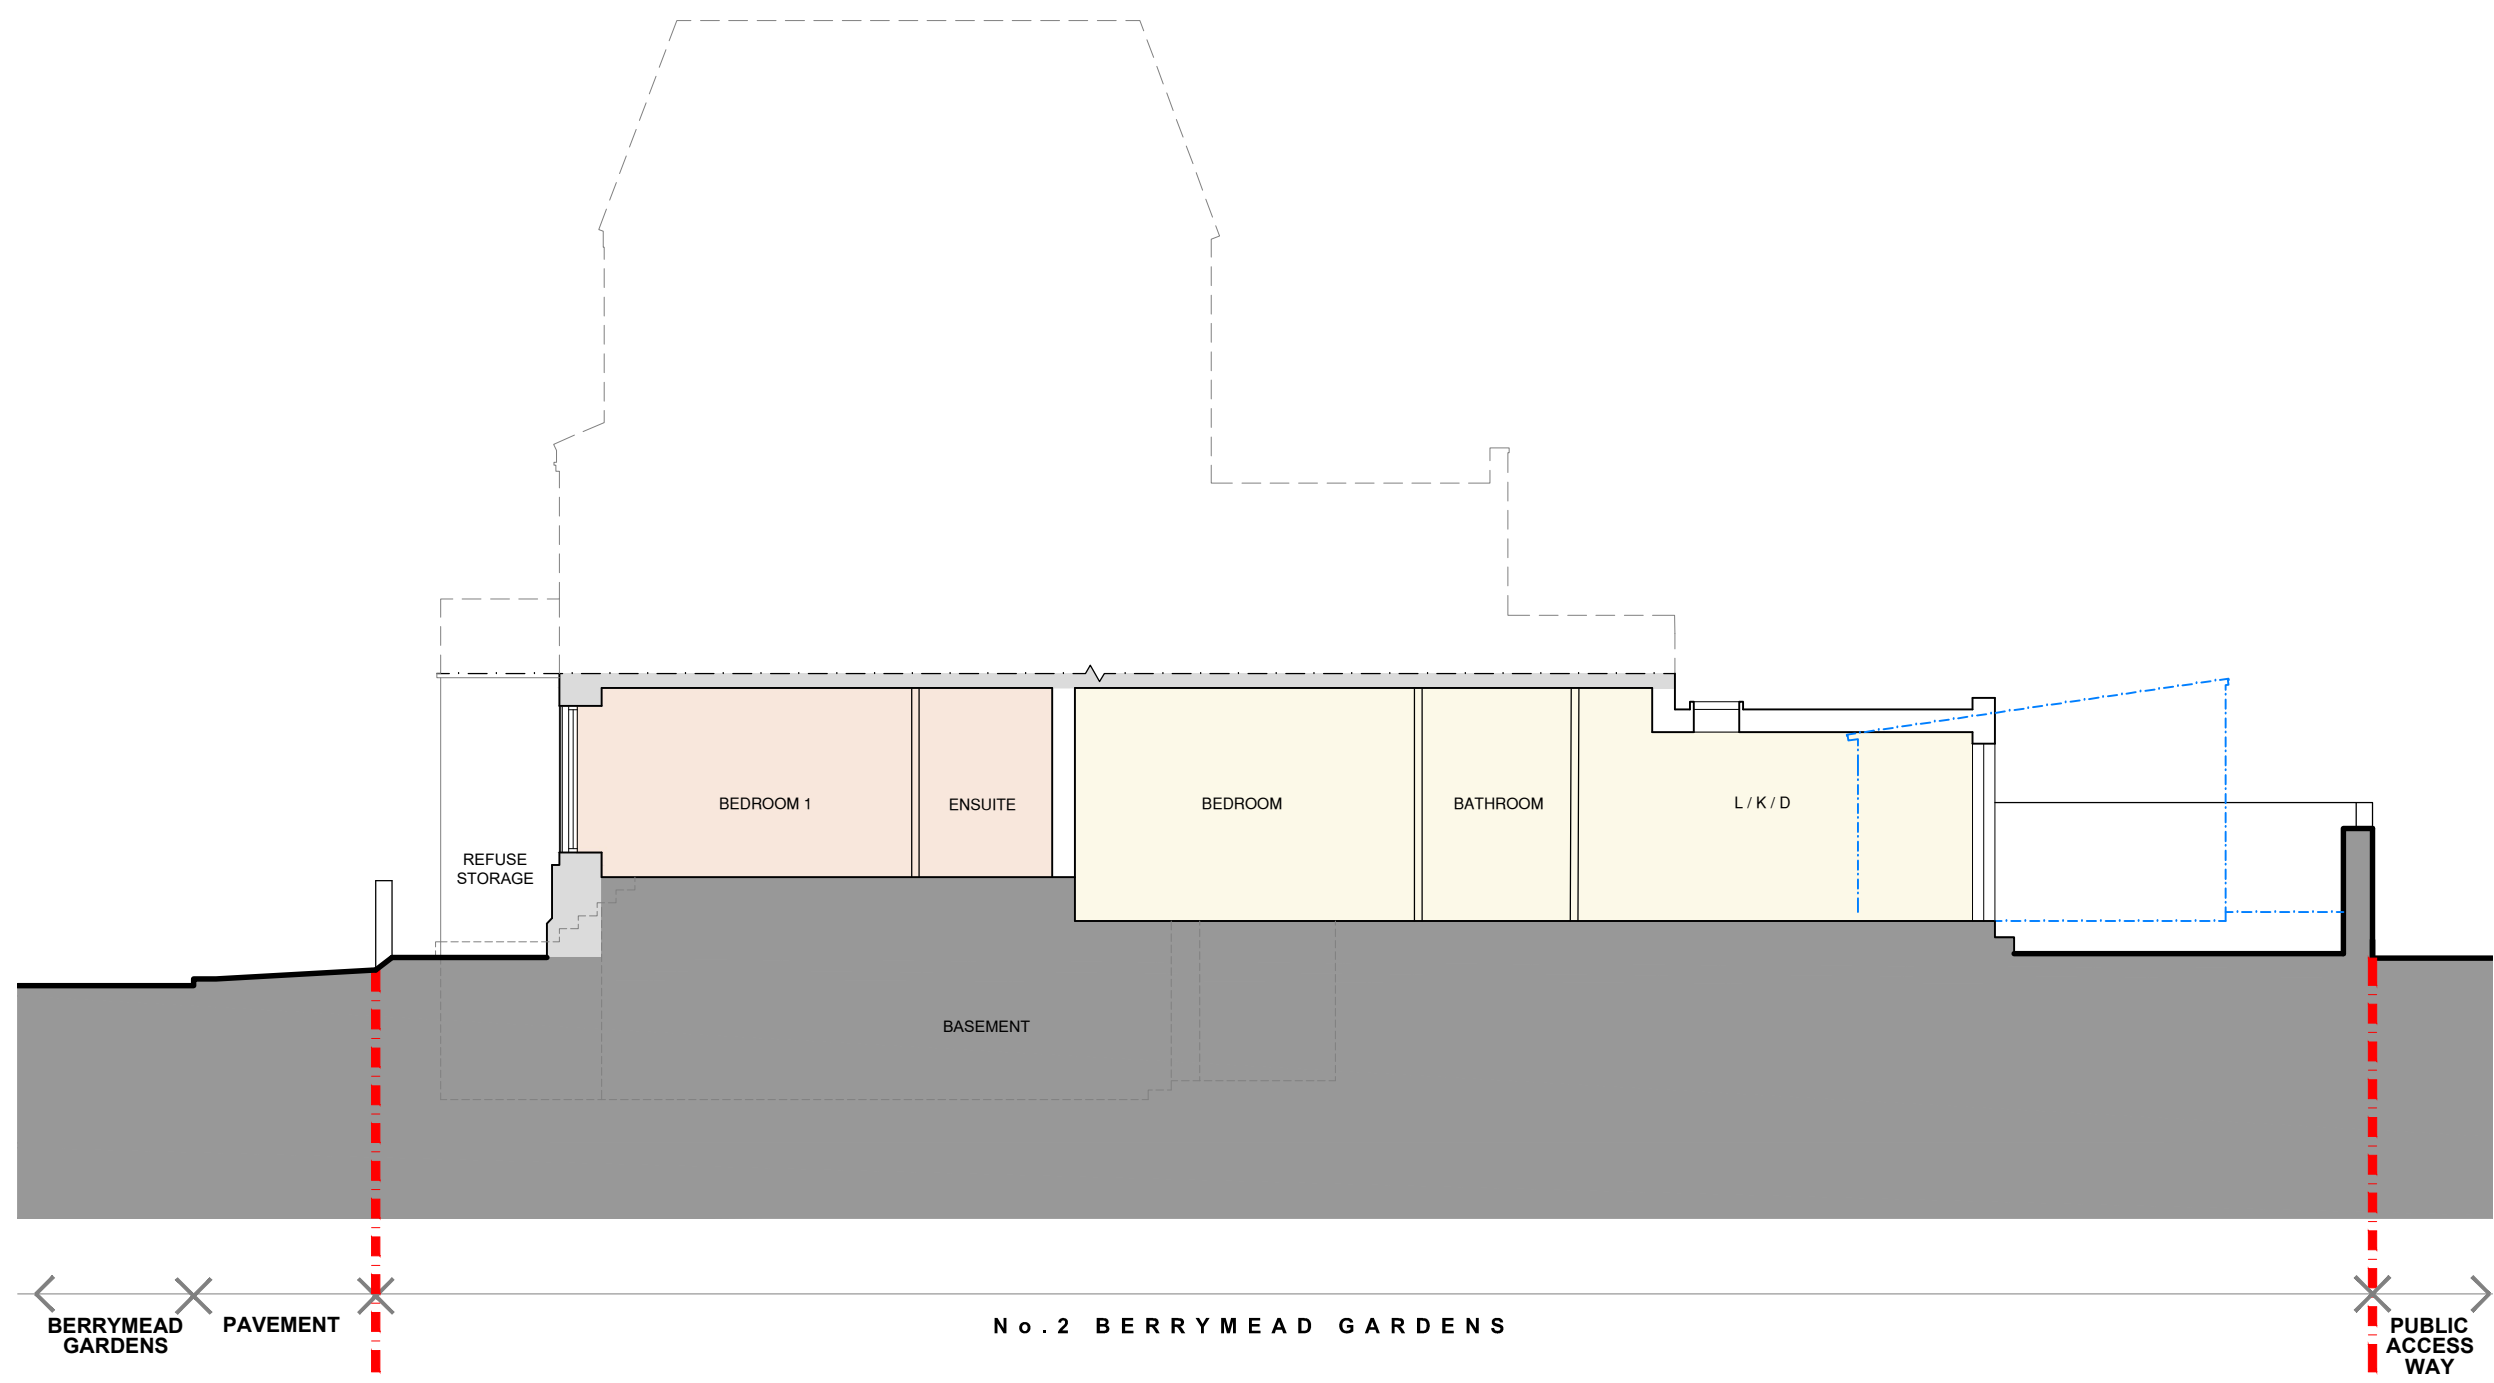

← BERRYMEAD GARDENS PAVEMENT ————— No. 2 BERRYMEAD GARDENS ————— PUBLIC ACCESS WAY →