


BOUNDARY

BOUNDARY

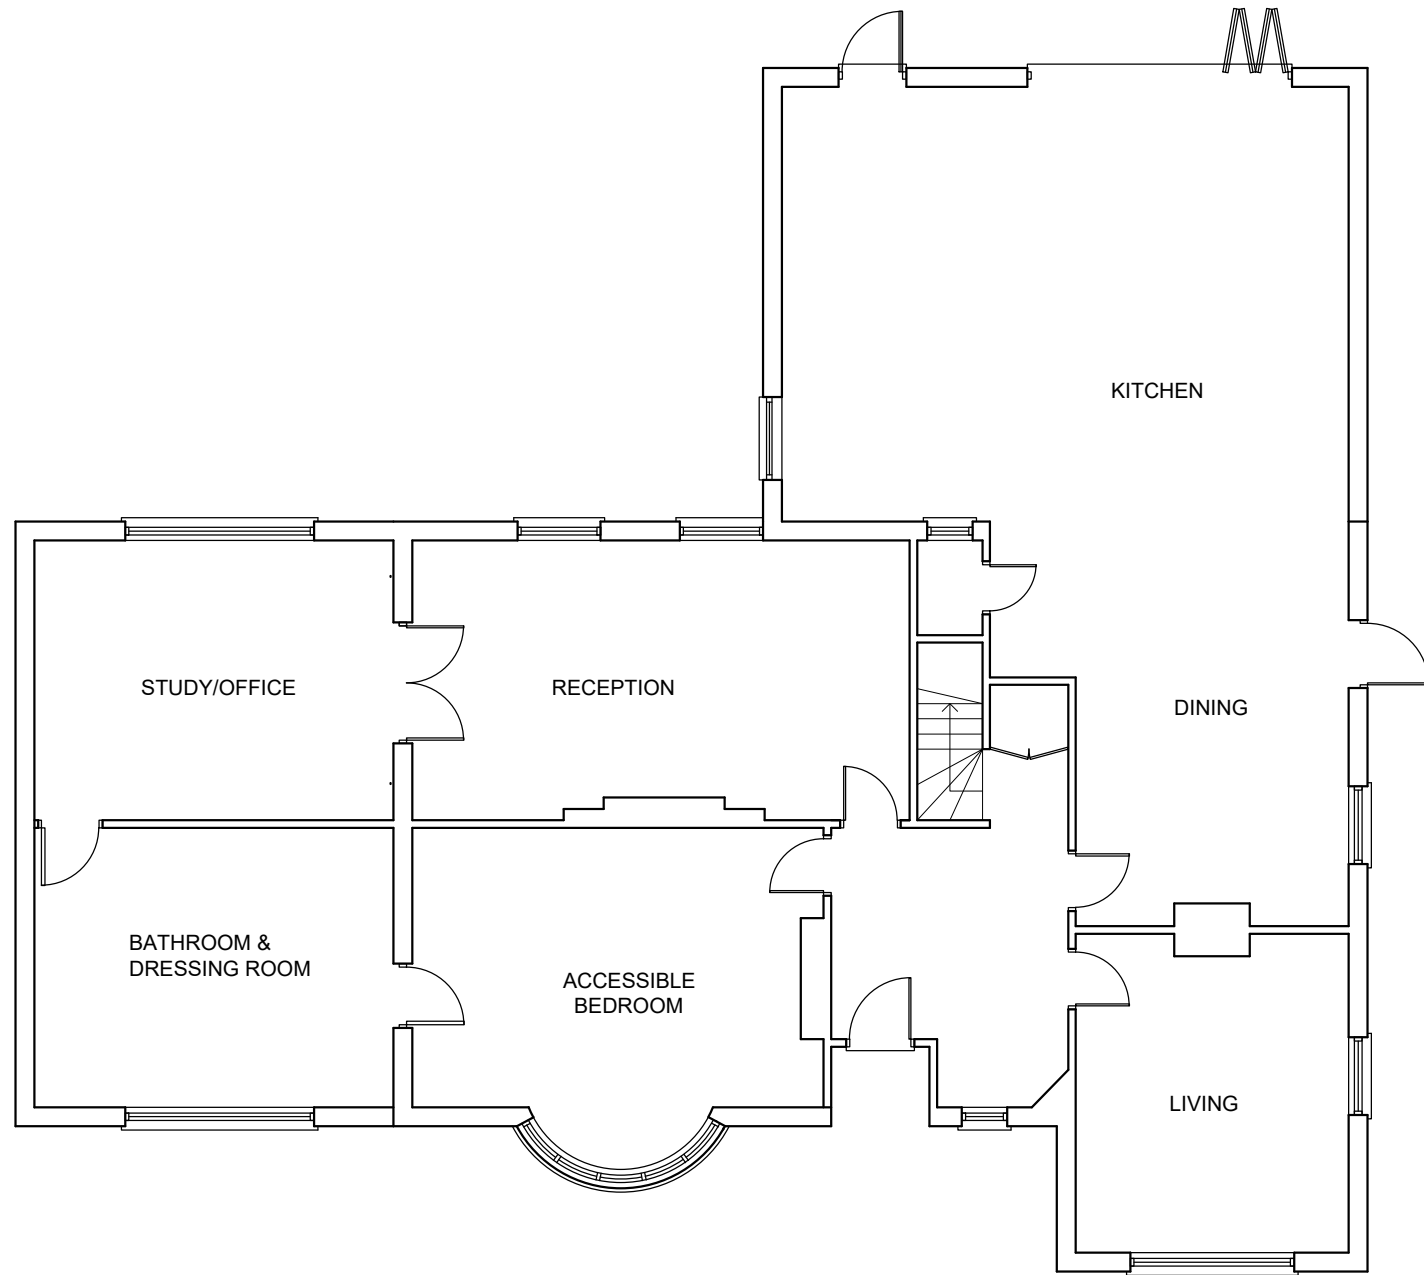


GROUND FLOOR PLAN AS-APPROVED

Plans @ 1:100



scale 1:100 (metres)

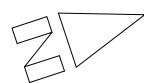

Revisions

All dimensions and particulars are to be checked on site before work commences and any discrepancy to be reported to THE SURVEYOR.
DO NOT SCALE off this drawing, use written dimensions only.

Project

**WINDOW INSTALLATION
AT 282 LEIGHAM COURT
ROAD, LONDON,
SW16 2QR**

Drawing

**GROUND FLOOR PLAN
AS-APPROVED/ PRE-EXISTING**

Number

2023/LRC/200

Revisions

Date

SEP 2023

Scale

1:100@A3

Client

MR SHERZAMAN KHAN