


SOUTH ELEVATION FACING 40 BRIER HILL

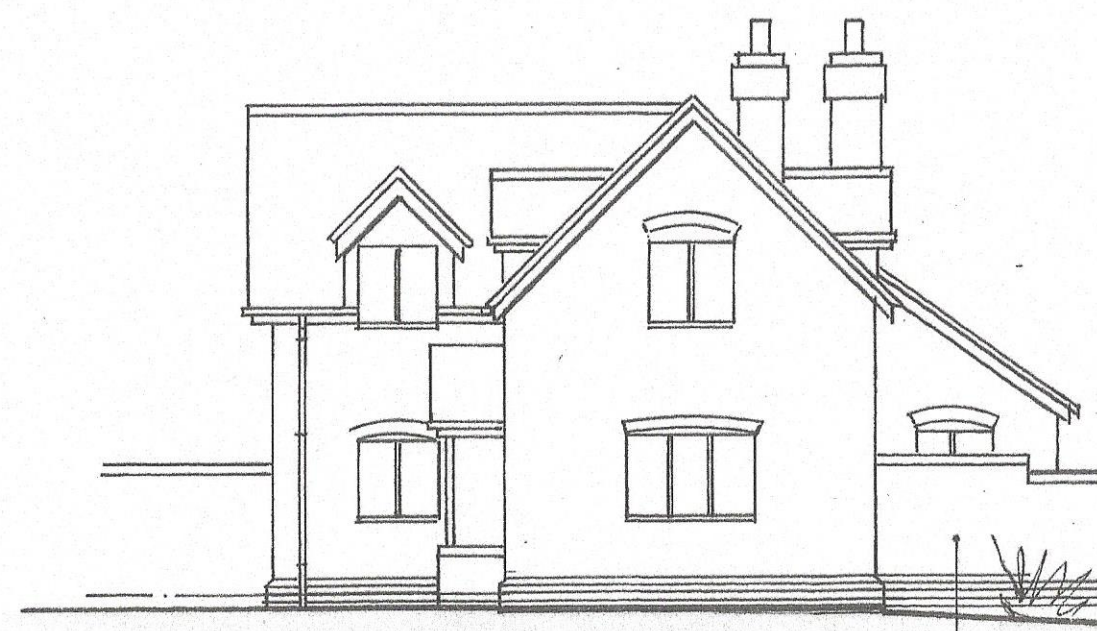

REAR ELEVATION - EAST



42 BRIER HILL




FRONT ELEVATION TO BRIER HILL WEST

6800 MM
 PLAIN ROOF TILING
 FACING BRICKWORK WITH BRICK ON EDGE DETAILS
 PRE-FINISHED TIMBER WINDOWS + DOORS

HIGH LEVEL ROOF WINDOWS TO LANDING/STUDY AREA

8800MM 1000

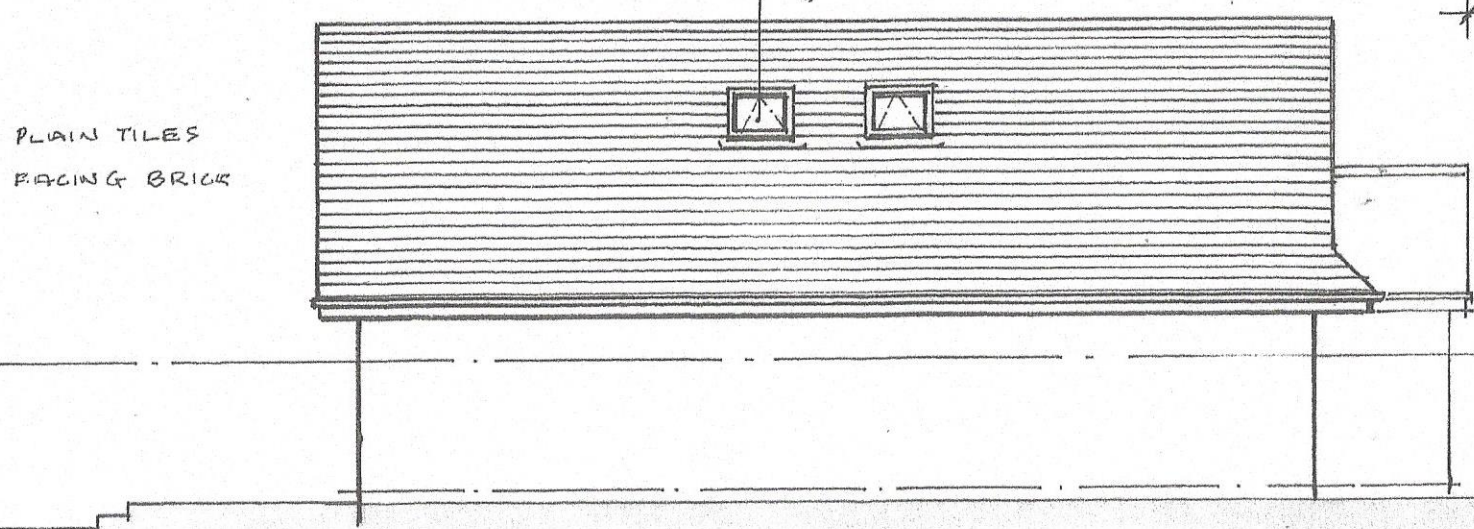

SIDE ELEVATION TO 42 BRIER HILL NORTH

Amendment A 21/11/23

- 1 Solar PV panels increased in area on South Elevation . Number fitted to be determined by calculation and to achieve 10% of predicted energy requirements of the building or better.
- 2 High Performance Gas Boiler to be fitted with flue gas heat recovery.

**Proposed Two Bedroom Bungalow on land adjacent to
 Magnolia Cottage, 42 Brier Hill, Chaddesley Corbett, Kidderminster, Kidderminster. DY10 4SH**

Drawn April 2020
 Drawing Number 20 / 18 / 03 A

Scale 1 100
 Elevations

Robert Insley RIBA Chartered Architect