



00 Proposed Second Floor
 TR01 SCALE 1:100

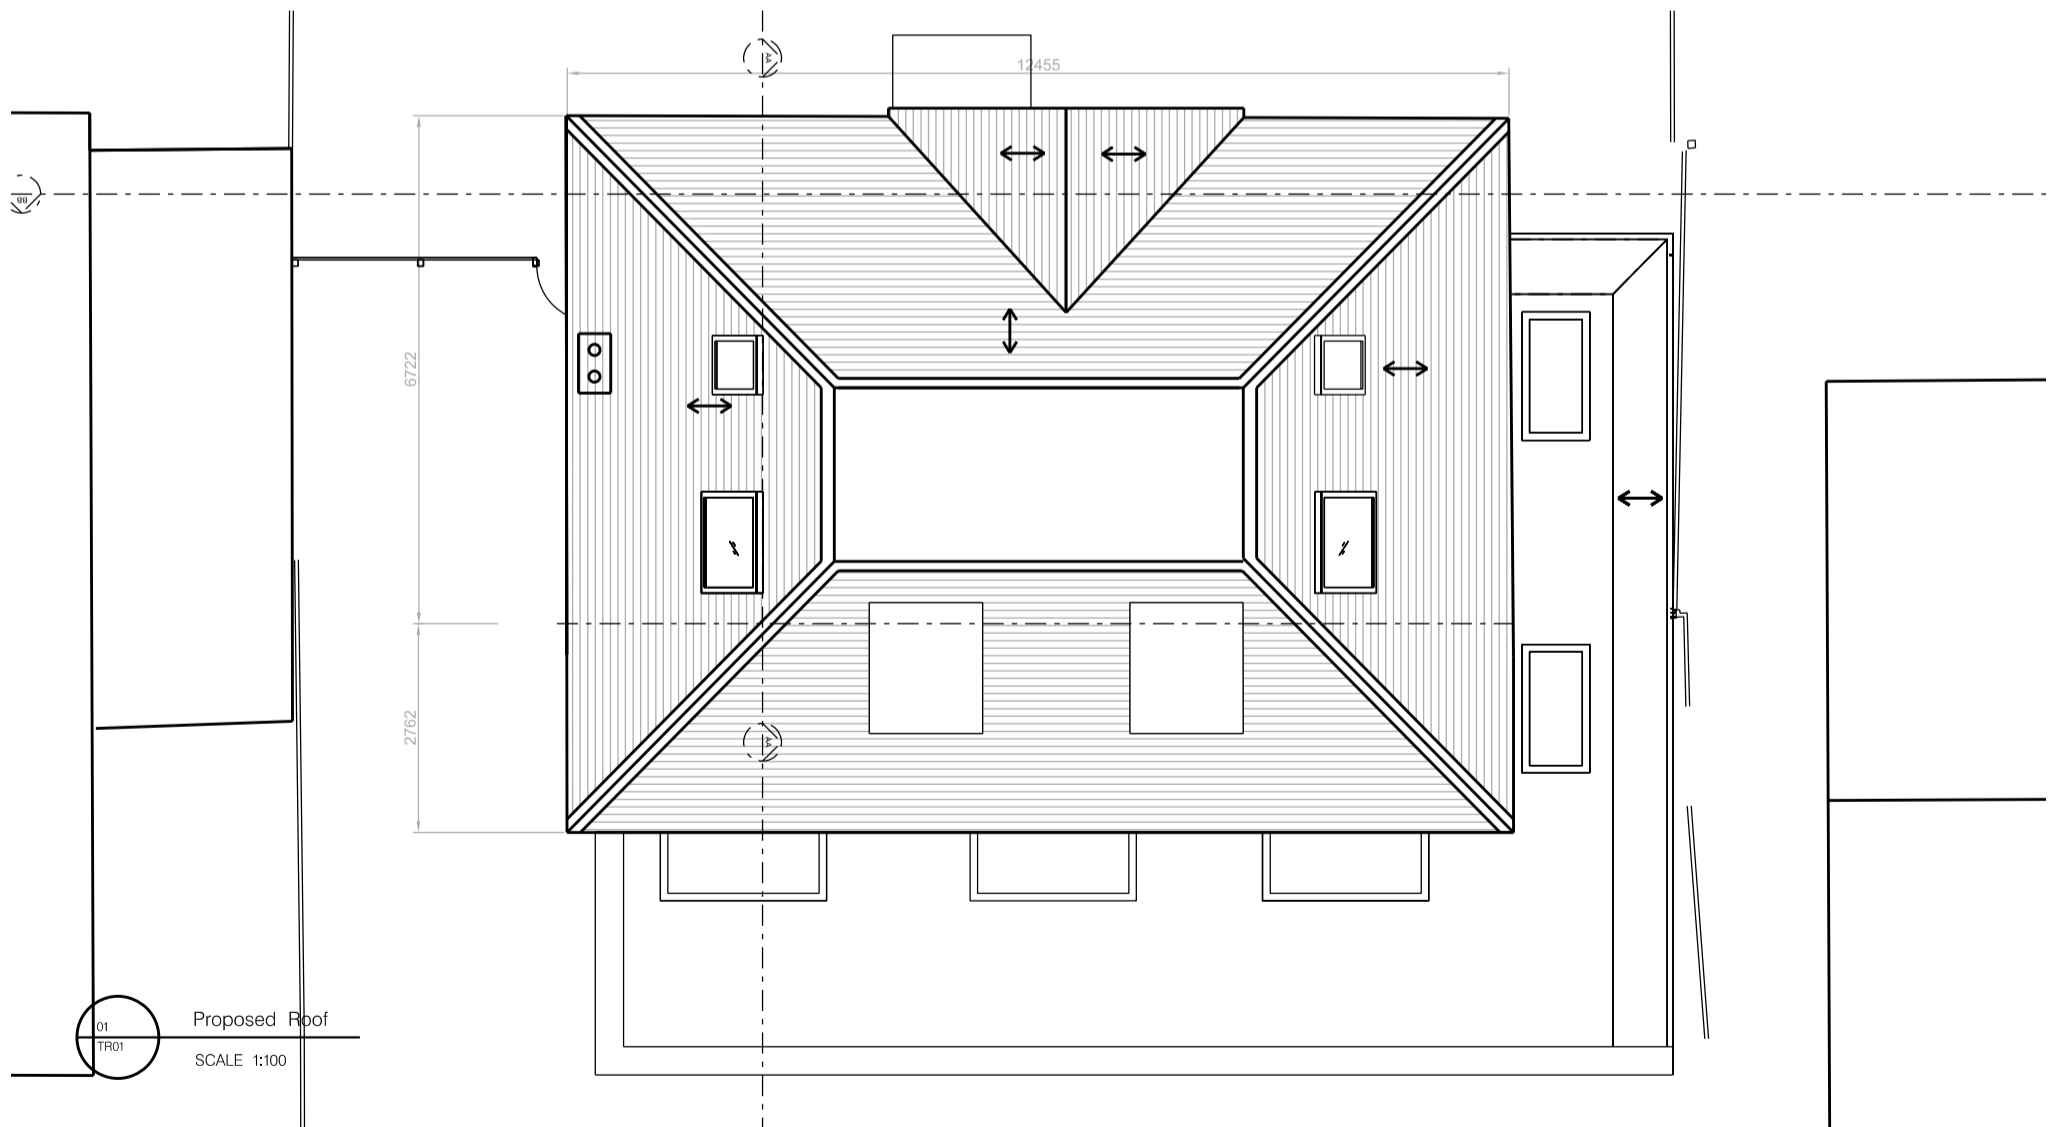

01 Proposed Roof
 TR01 SCALE 1:100

General Notes:

The general contractor is responsible for the verification of all dimensions on site and shall inform the client of any discrepancies. Do not scale from this drawing. Use marked dimensions.

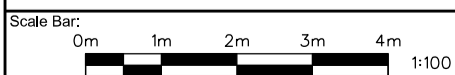

01	N.Point & Dims added for planning 17.11.23	AS	TSB
00	Issued for Planning	30.10.23	AS TSB
Rev:	Description:	Date	Drn by: Ckd by:

Client: Tom & Senel Beaney				
Project Name: 131 Thetford Road				
Drawing Title: Proposed Second Floor & Roof Plan				
Project No: TR01	Drawing No: TR01-P-203	Revision: 01	Scale: 1:100	Date: August 2023
Drawn By: AS	Checked By: TSB	Status: Planning		

131 Thetford Road
 New Malden
 KT3 5DS