




Only figured dimensions are to be used. All dimensions to be checked on site.

Please note: Refer to 'type' of drawing below; planning drawings should only be treated as such.



Notes

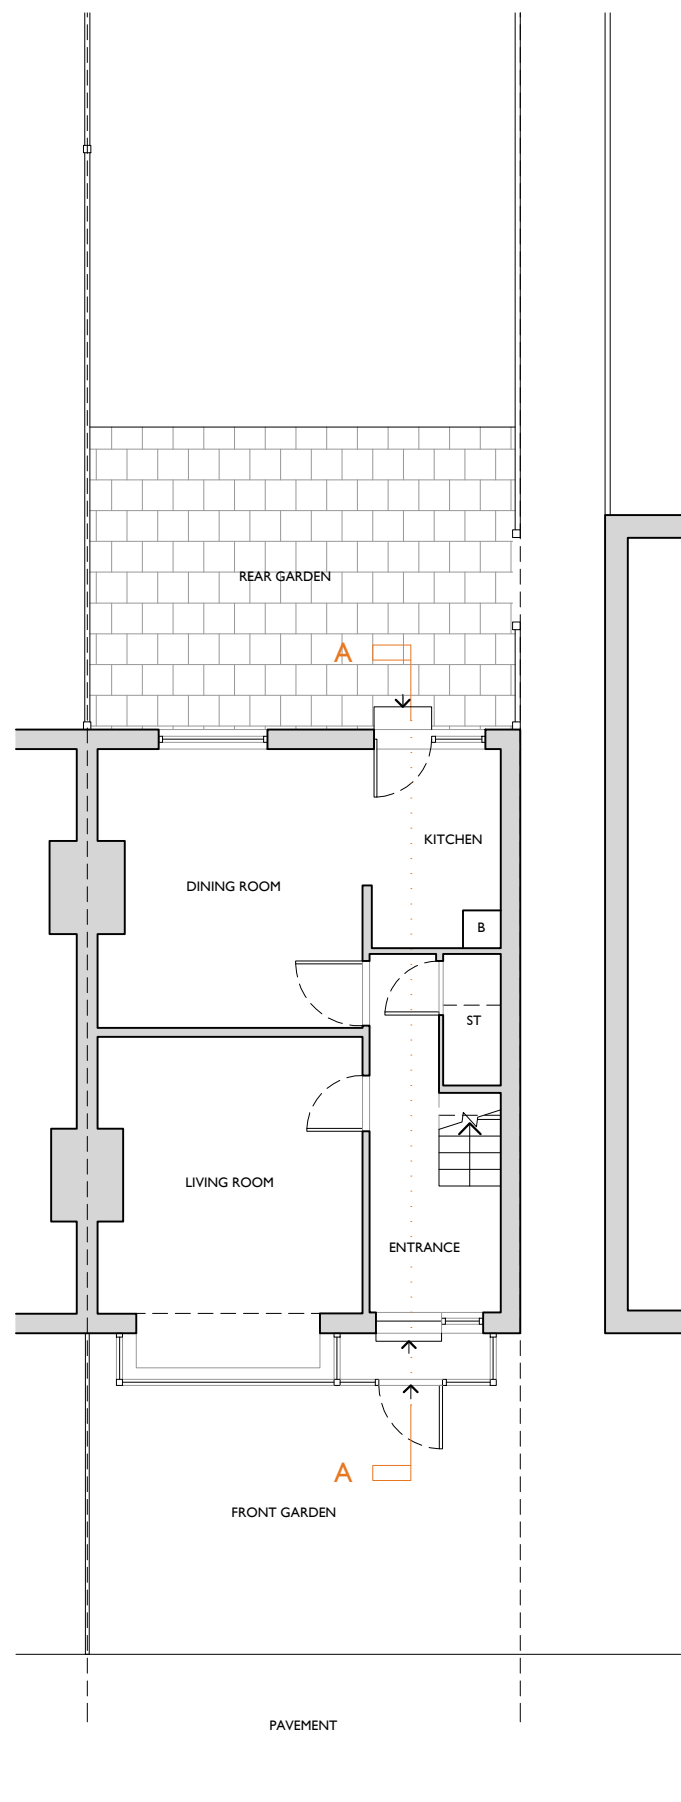


+00 Proposed Ground floor plan - scale 1:100 at A3

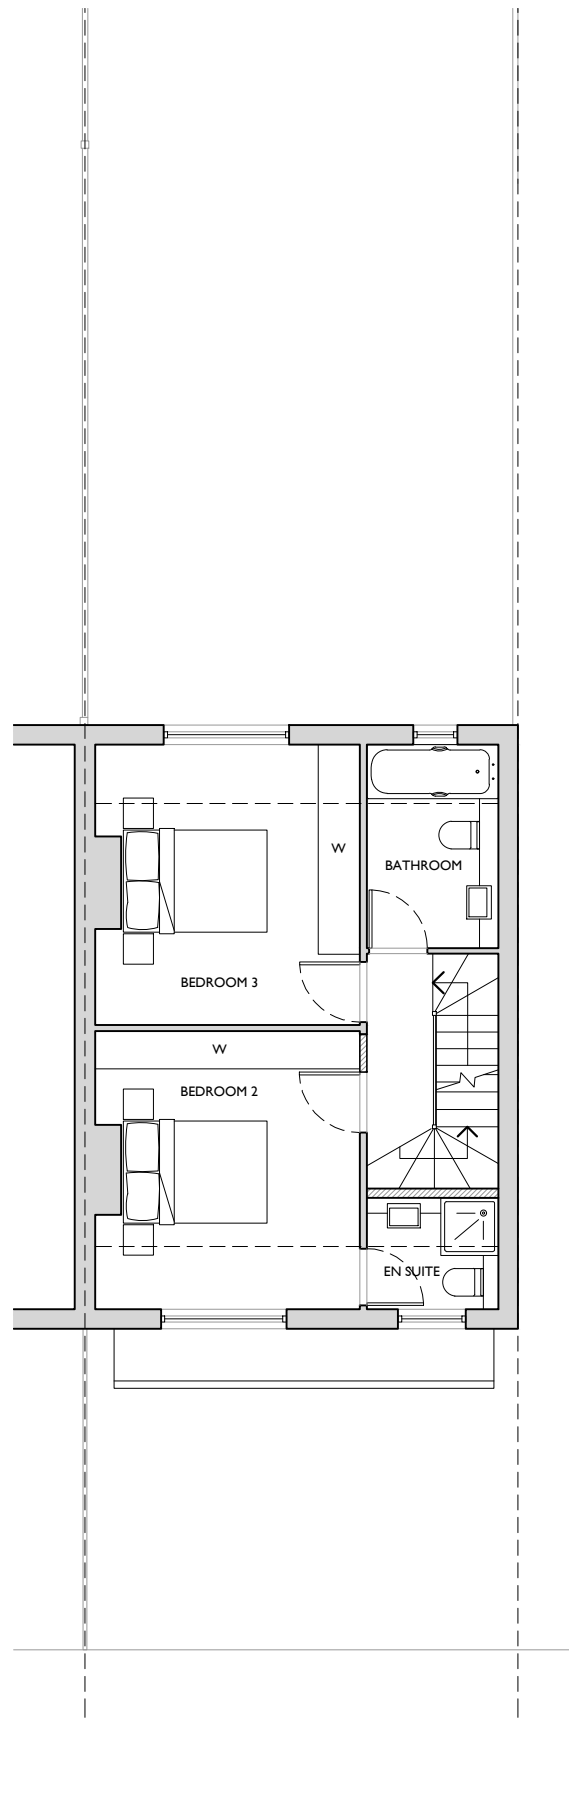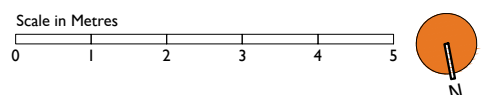


+01 Proposed First floor plan - scale 1:100 at A3

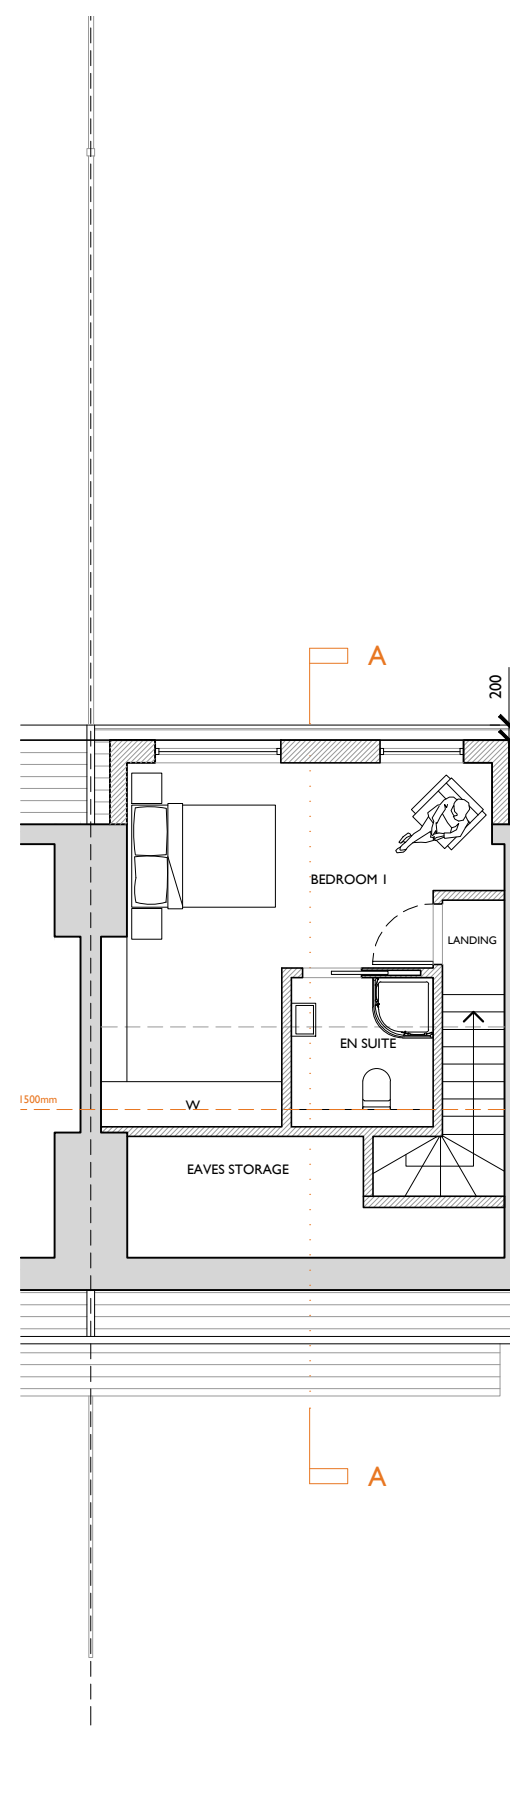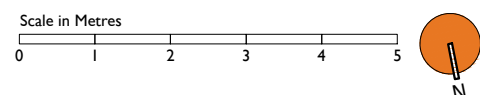


+02 Proposed Loft plan - scale 1:100 at A3

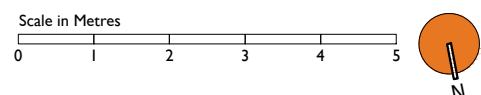

+LP Proposed location plan - scale 1:2500 at A3

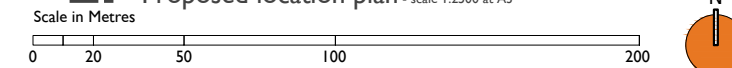

+BP Existing block plan - scale 1:1000 at A3

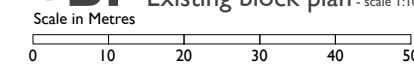

APPLICATION FOR DETAILED PERMITTED DEVELOPMENT



01273 446 890 WWW.LRA-RETINUE.CO.UK

JOB 40 TANKERTON RD SURBITON KT6 7LG	CHECKED BH
	DRAWN TV
CLIENT LIAM CANAVAN	DATE 11.23
	SCALE 1:100/1000/2500 @ A3
DRAWING PROPOSED GROUND, FIRST AND LOFT PLANS	REVISION
	NUMBER 2181-PD-010

24 Windham Road, Brighton, East Sussex BN1 3AG, UK
LRA-Retinue registered in England and Wales 12353276

DO NOT SCALE FROM THIS DRAWING. THIS DRAWING IS COPYRIGHT ©