



Only figured dimensions are to be used. All dimensions to be checked on site.

Please note: Refer to 'type' of drawing below; planning drawings should only be treated as such.

Notes

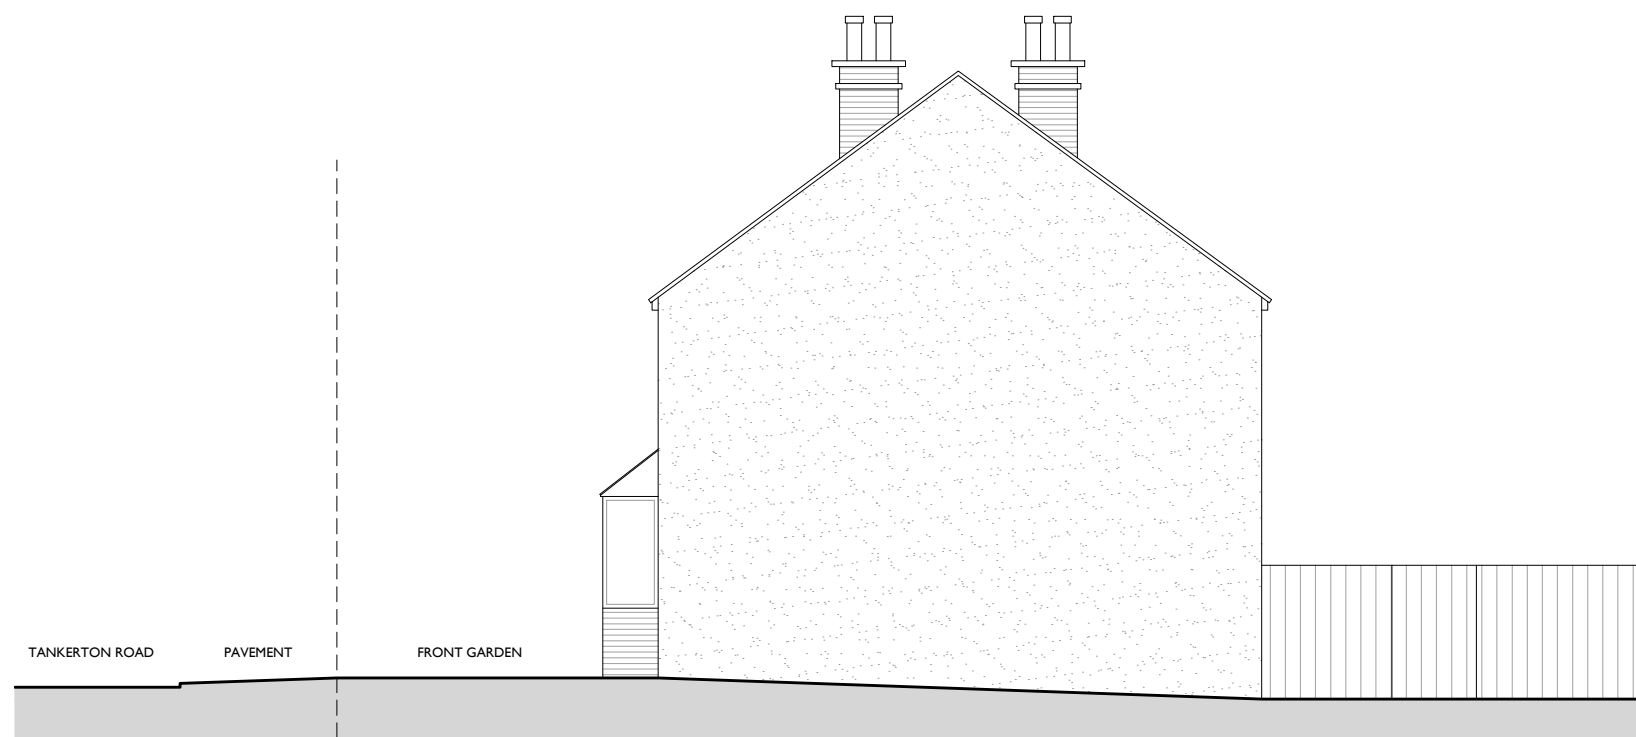

+EL Existing west elevation - scale 1:100 at A3
Scale in Metres
0 1 2 3 4 5

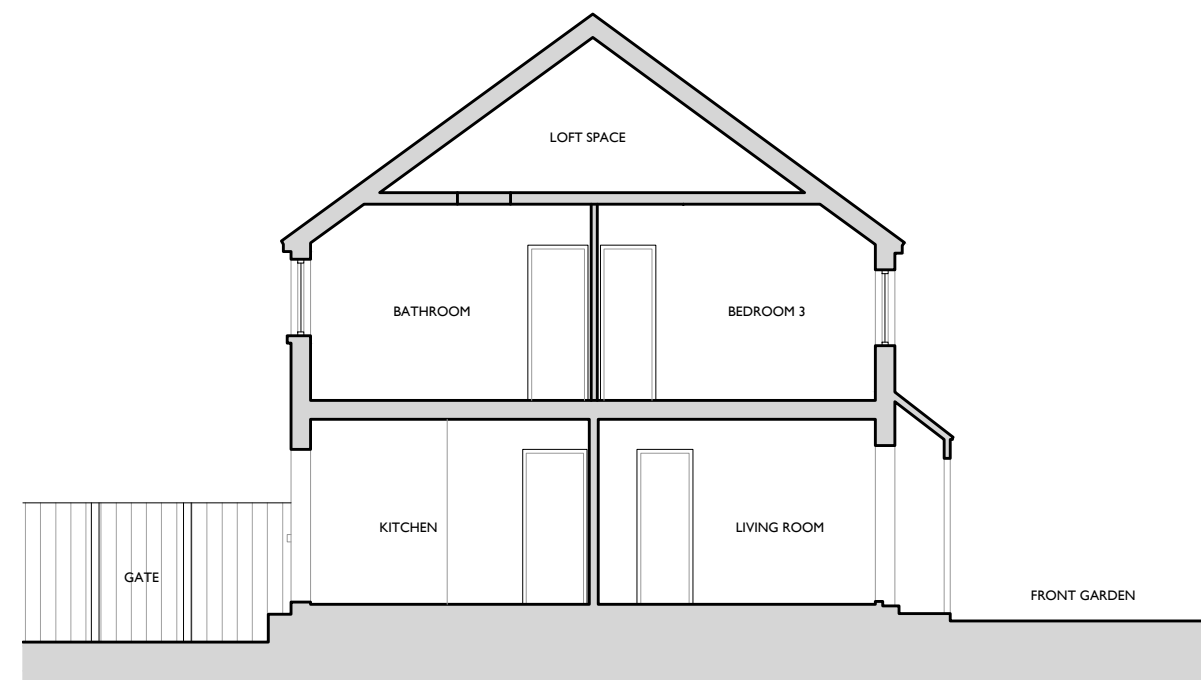

+EL Existing east elevation - scale 1:100 at A3
Scale in Metres
0 1 2 3 4 5



+EL Existing south elevation - scale 1:100 at A3
Scale in Metres
0 1 2 3 4 5



+EL Existing north elevation - scale 1:100 at A3
Scale in Metres
0 1 2 3 4 5

APPLICATION FOR DETAILED PERMITTED DEVELOPMENT



01273 446 890 WWW.LRA-RETINUE.CO.UK

JOB 40 TANKERTON RD SURBITON KT6 7LG	CHECKED LRA
	DRAWN BH
CLIENT LIAM CANAVAN	DATE 08.23
	SCALE 1:100 @ A3
DRAWING EXISTING ELEVATIONS	REVISION A
	NUMBER 2181-EX-002

24 Windham Road, Brighton, East Sussex BN1 3AG, UK
LRA-Retinue registered in England and Wales 12353276

DO NOT SCALE FROM THIS DRAWING. THIS DRAWING IS COPYRIGHT ©