




Only figured dimensions are to be used. All dimensions to be checked on site.

Please note: Refer to 'type' of drawing below; planning drawings should only be treated as such.



Notes

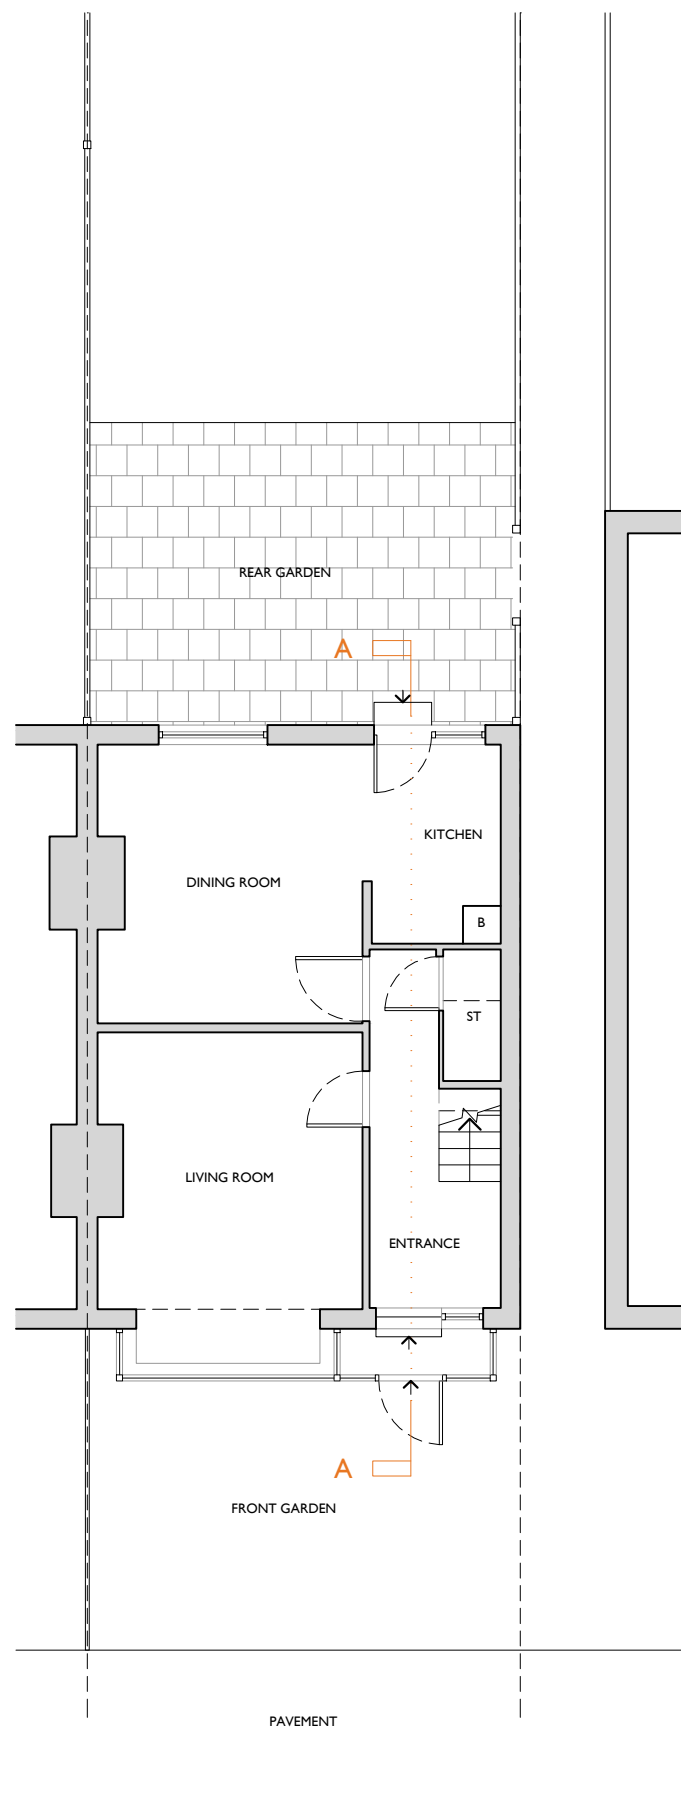


+00 Existing ground floor plan - scale 1:100 at A3

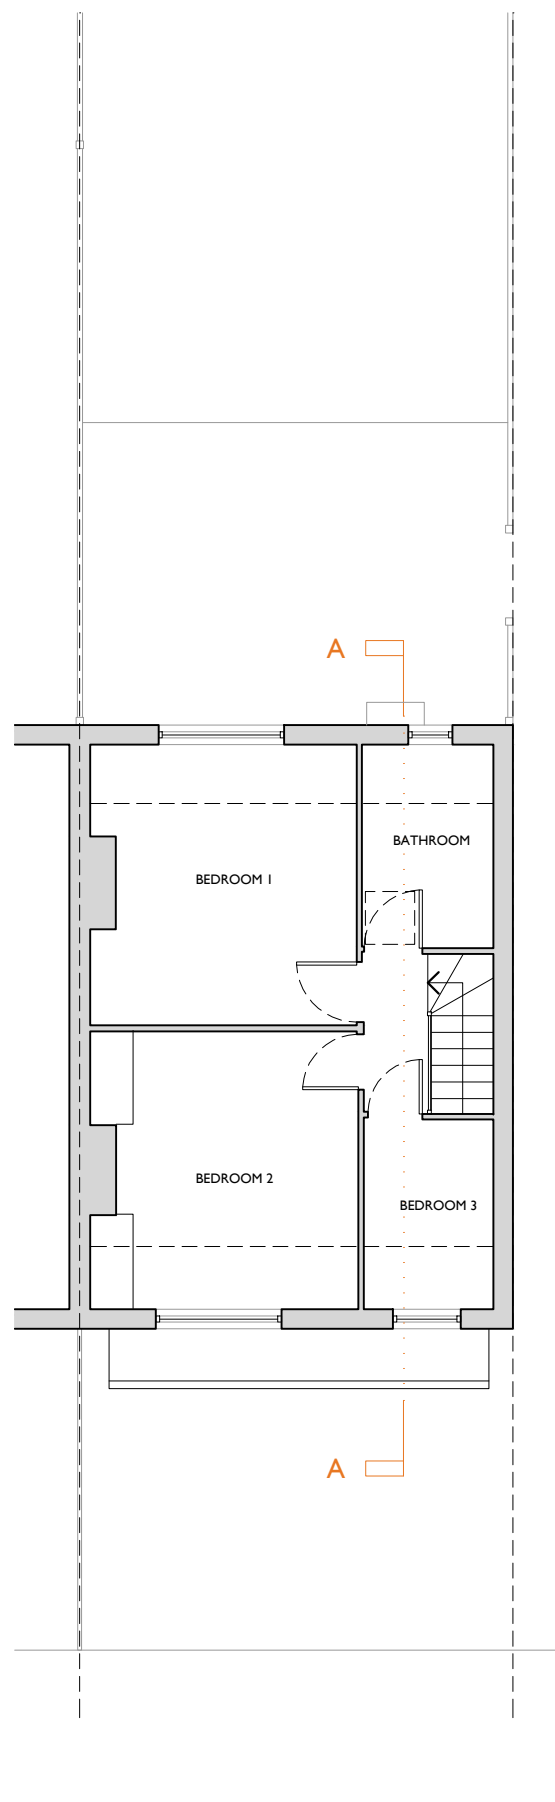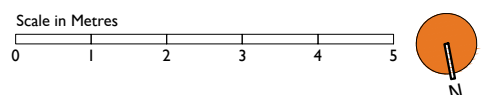


+01 Existing first floor plan - scale 1:100 at A3

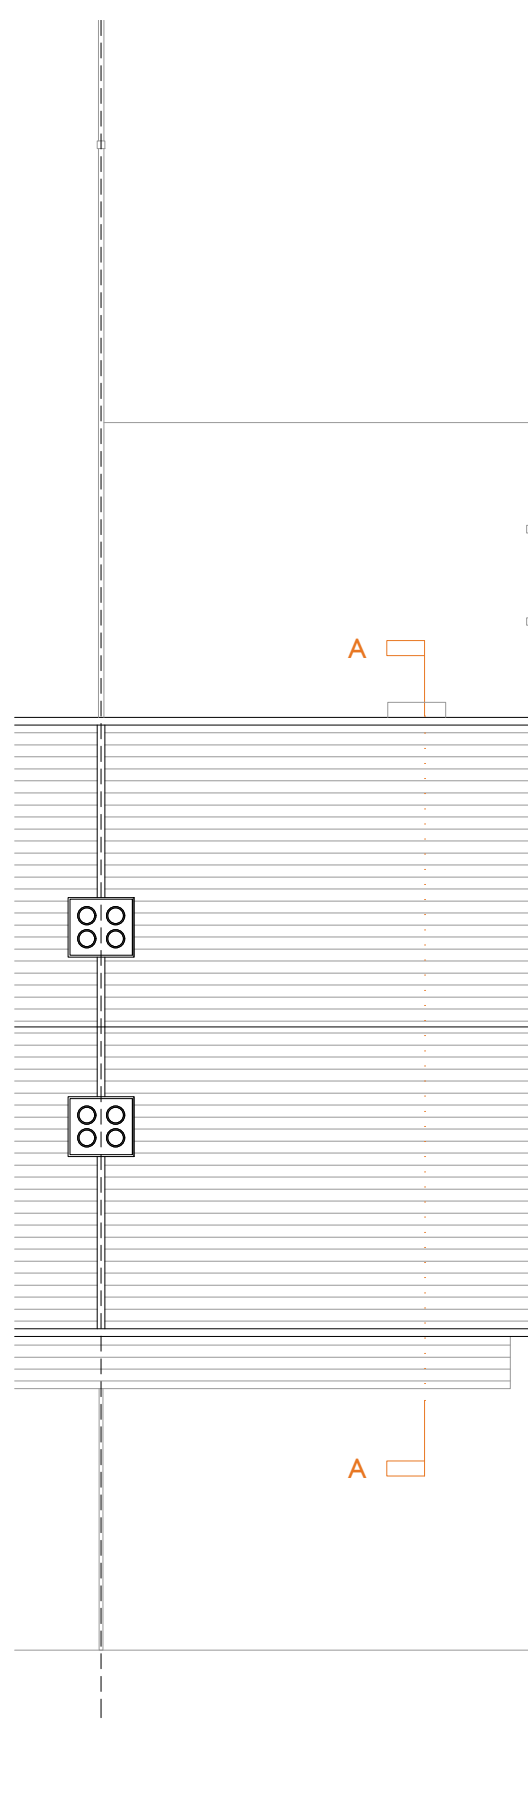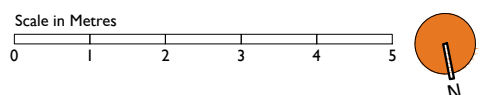


+RP Existing roof plan - scale 1:100 at A3

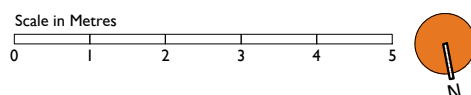

+LP Existing location plan - scale 1:2500 at A3

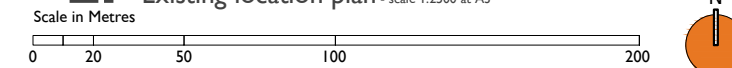

+BP Existing block plan - scale 1:1000 at A3

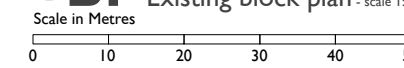

APPLICATION FOR DETAILED PERMITTED DEVELOPMENT



01273 446 890 WWW.LRA-RETINUE.CO.UK

JOB 40 TANKERTON RD SURBITON KT6 7LG	CHECKED LRA
	DRAWN BH
CLIENT LIAM CANAVAN	DATE 07.23
	SCALE 1:100/1000/2500 @ A3
DRAWING EXISTING GROUND, FIRST AND ROOF PLANS	REVISION
	NUMBER 2181-EX-001