




Proposed Front Elevation

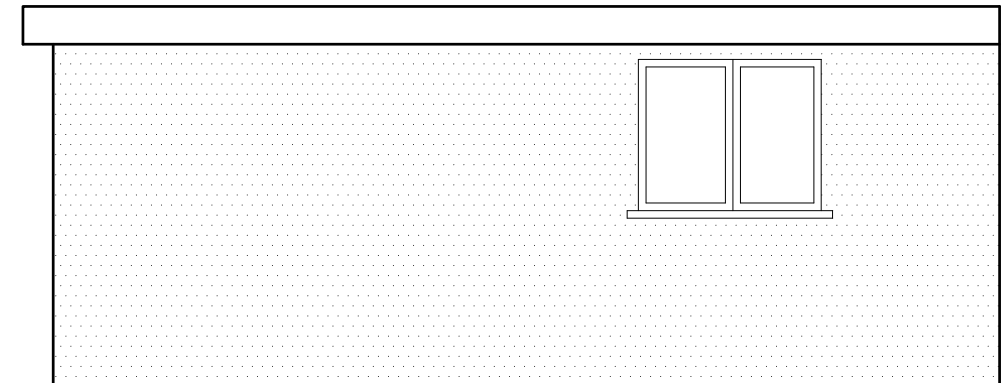

Proposed Side Elevation - A

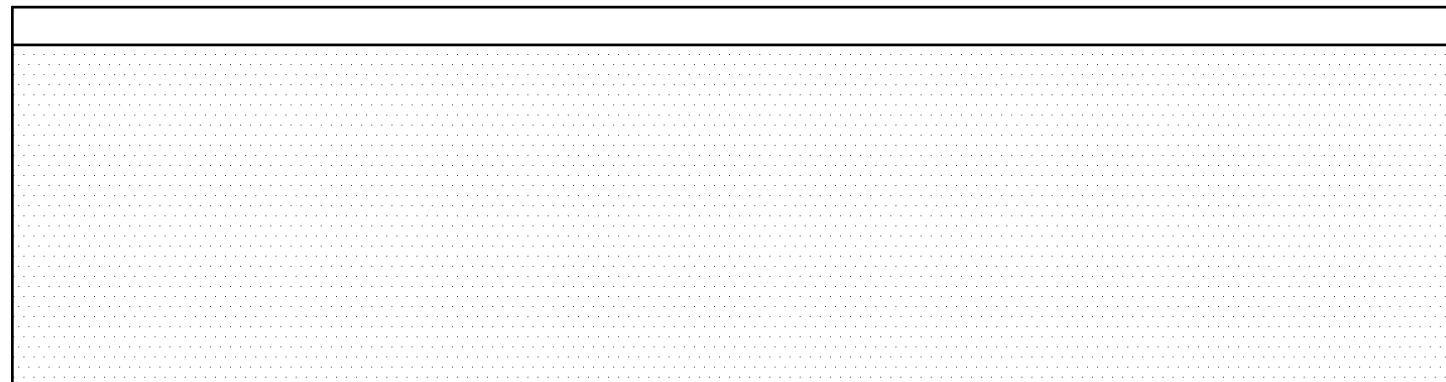

Proposed Rear Elevation

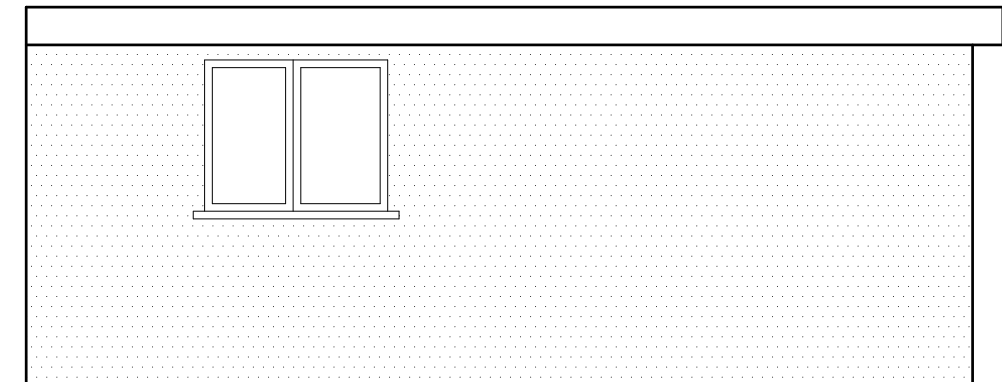

Proposed Side Elevation - B



PROJECT ADDRESS 100 LENTHALL AVENUE GRAYS RM17 5HY	DWG TITLE PROPOSED ELEVATIONS					PARTY WALL NOTICES: PLEASE NOTE THAT BEFORE BUILDING WORKS COMMENCES IT IS THE RESPONSIBILITY OF BUILDER OR OWNER TO SERVE PARTY WALL NOTICES TO ALL NEIGHBOURS.	NOTES: THIS DRAWING IS COPYRIGHT AND MUST NOT BE TRACED OR COPIED IN ANY WAY OR FORM IN PART OR WHOLE BY ANY MEANS WHATSOEVER WITHOUT PRIOR WRITTEN CONSENT AND MAY ONLY BE USED BY THE PRESENT OWNER IN RELATION TO THE PROPERTY AS REFERRED TO ON THE DRAWING. THIS DRAWING MAY BE COPIED BY AN AUTHORISED OFFICER OF THE LOCAL AUTHORITY WITH THE SOLE PURPOSE TO ASSIST IN THE DETERMINATION OF A PLANNING OR BUILDING REGULATIONS APPLICATION AND MAY NOT BE USED FOR ANY OTHER PURPOSE UNLESS OTHERWISE AGREED IN WRITING.	LEGEND: FD30 = 30 MINUTE FIRE RESISTING DOOR AND FRAME EL = EMERGENCY LIGHTING TO BS5266: Part 1 1988 HD = HEAT DETECTOR SD = SMOKE DETECTOR WITH SOUNDER	SMART SKILLS LTD info@smartskillsltd.co.uk Mobile: 07931 176 907		
	SCALE 1:50@A3	DATE 22/11/2023	DWG # N.A/100LA/204	ISSUE A	DRAWN BY AA						
CLIENT MR. MARIOUS VILA											