



Notes



Figured dimensions must be taken in preference to scaled dimensions. Contractors, Sub-contractors and Suppliers must verify all dimensions on site before commencing work or preparing shop drawings / schedules

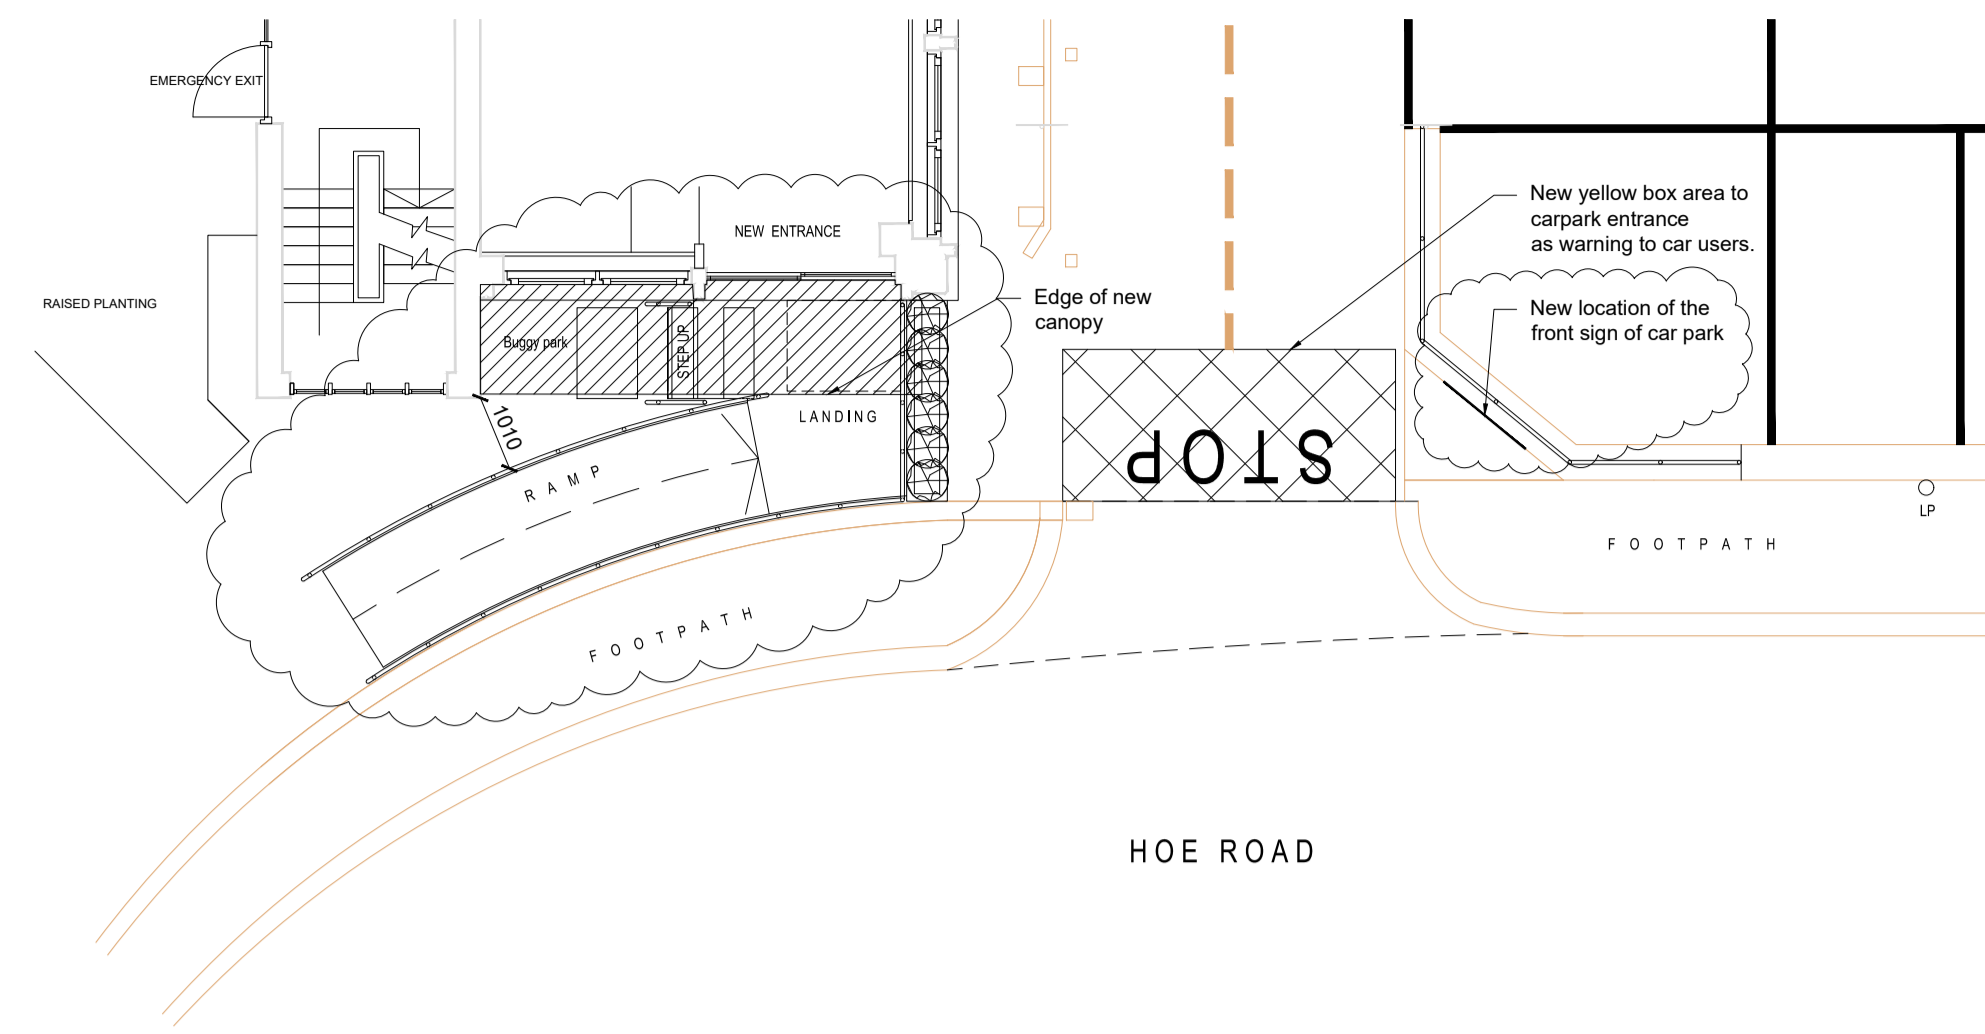

Proposed (Plan)

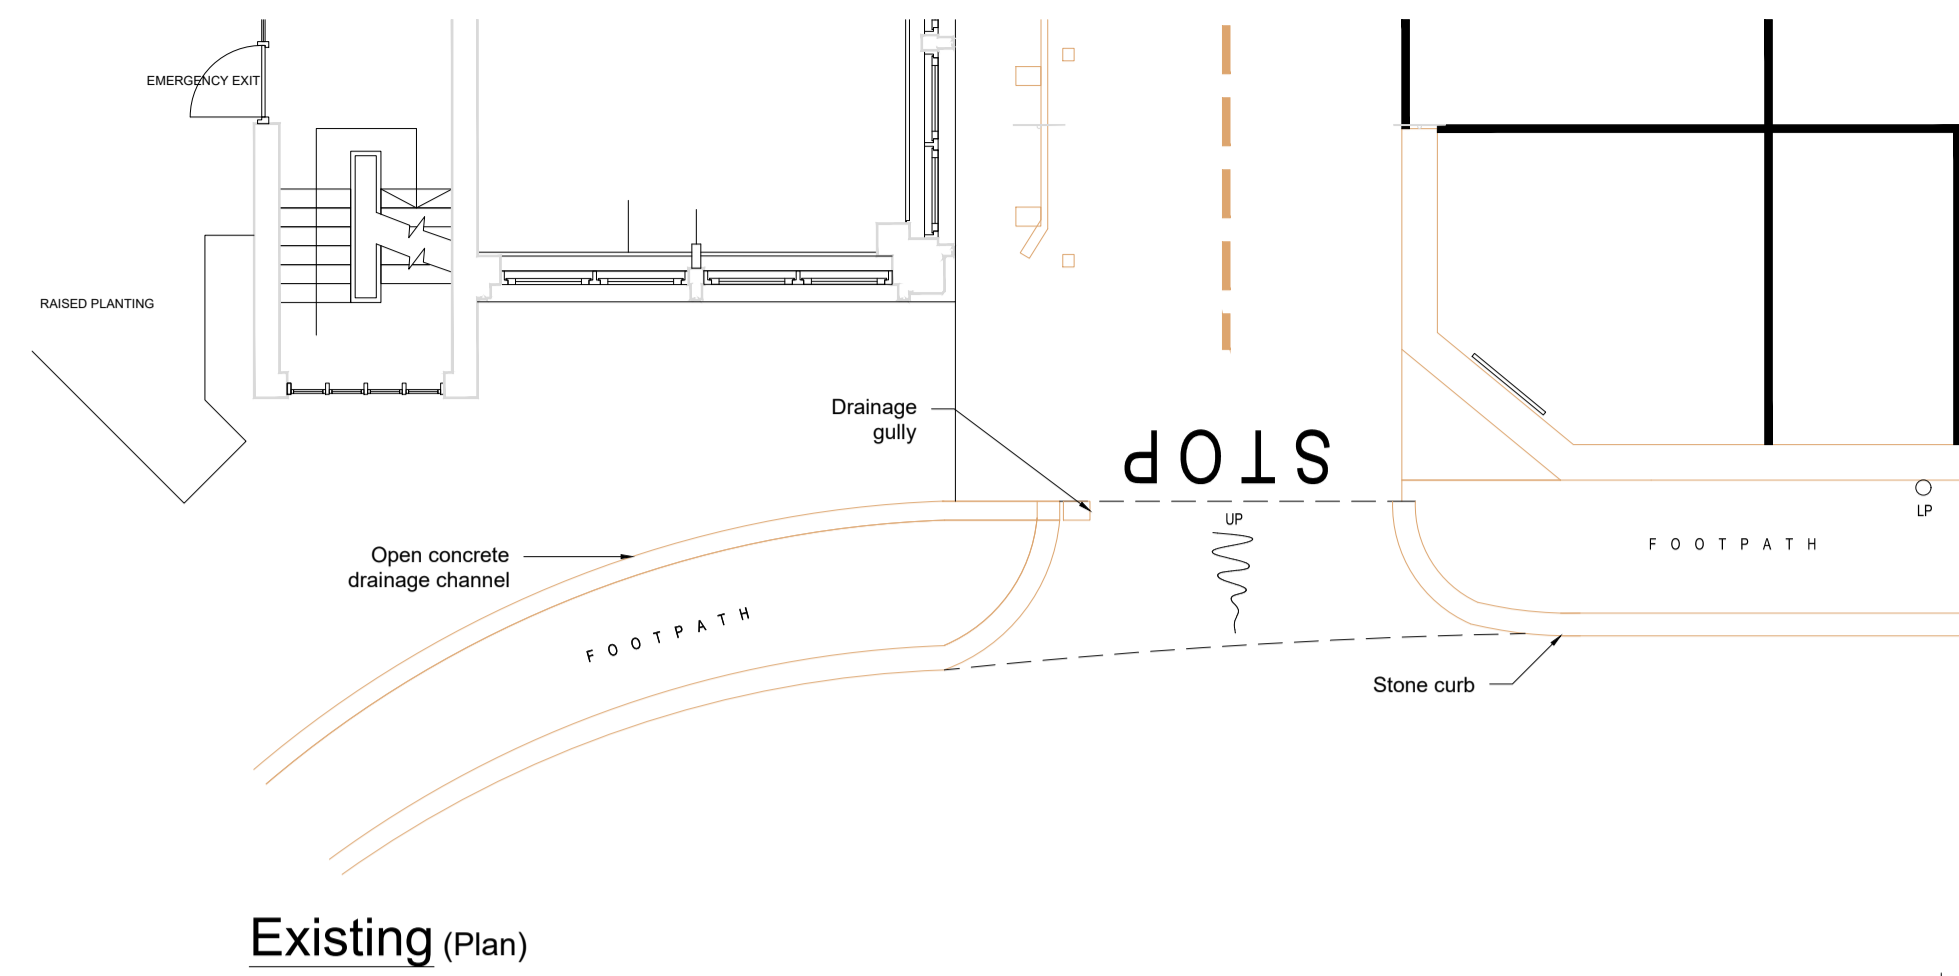


Existing (Plan)

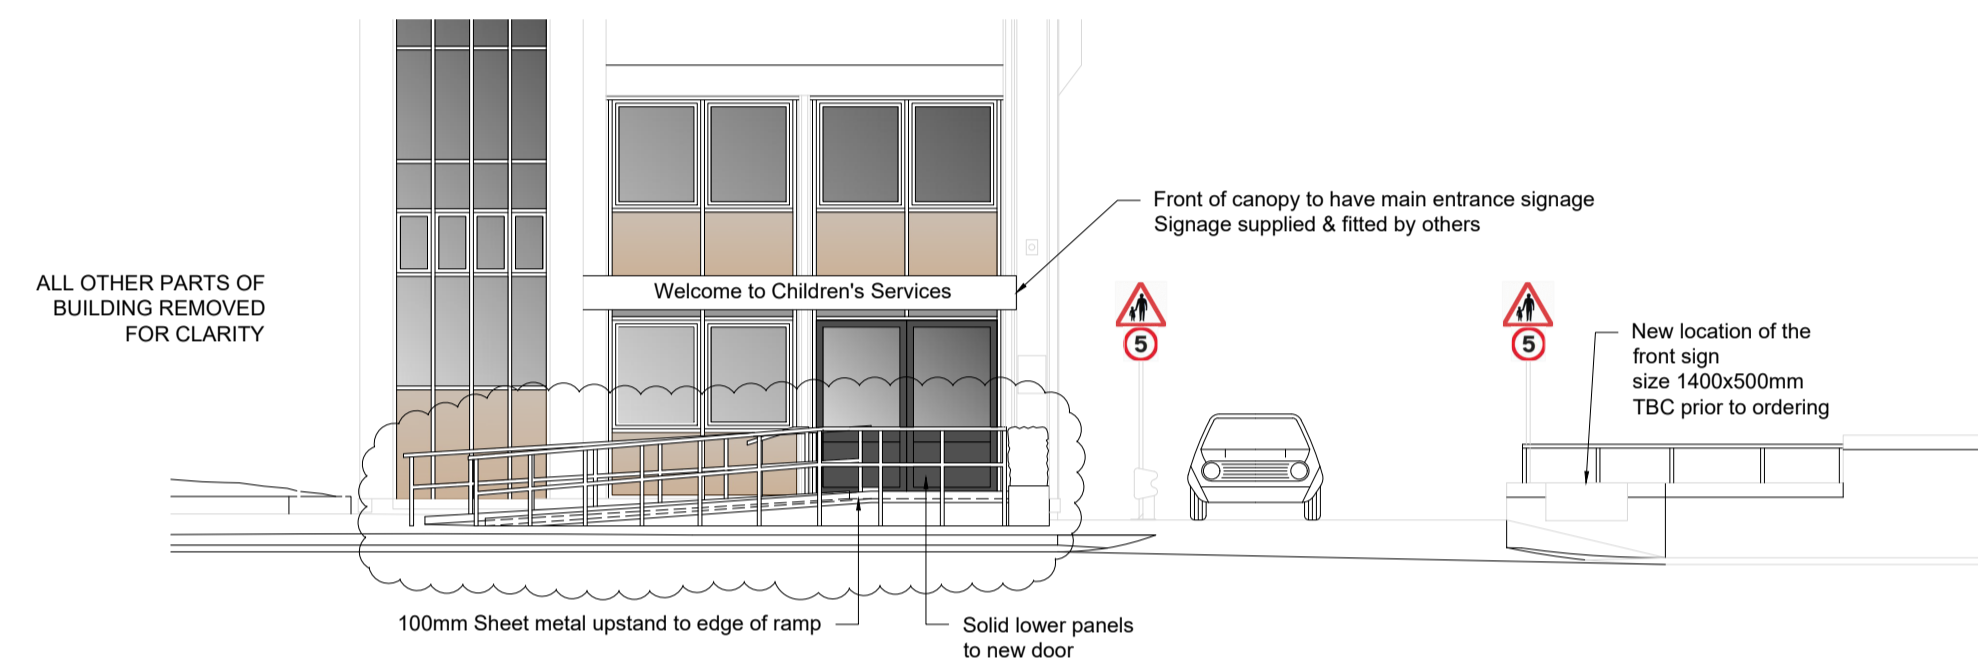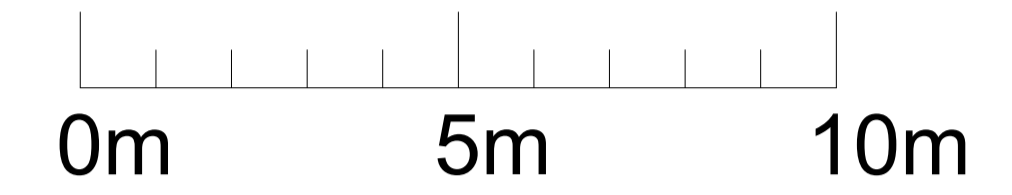


Proposed (South East Elevation)


(Door style, colour and any ironmongery to be approved before ordering)

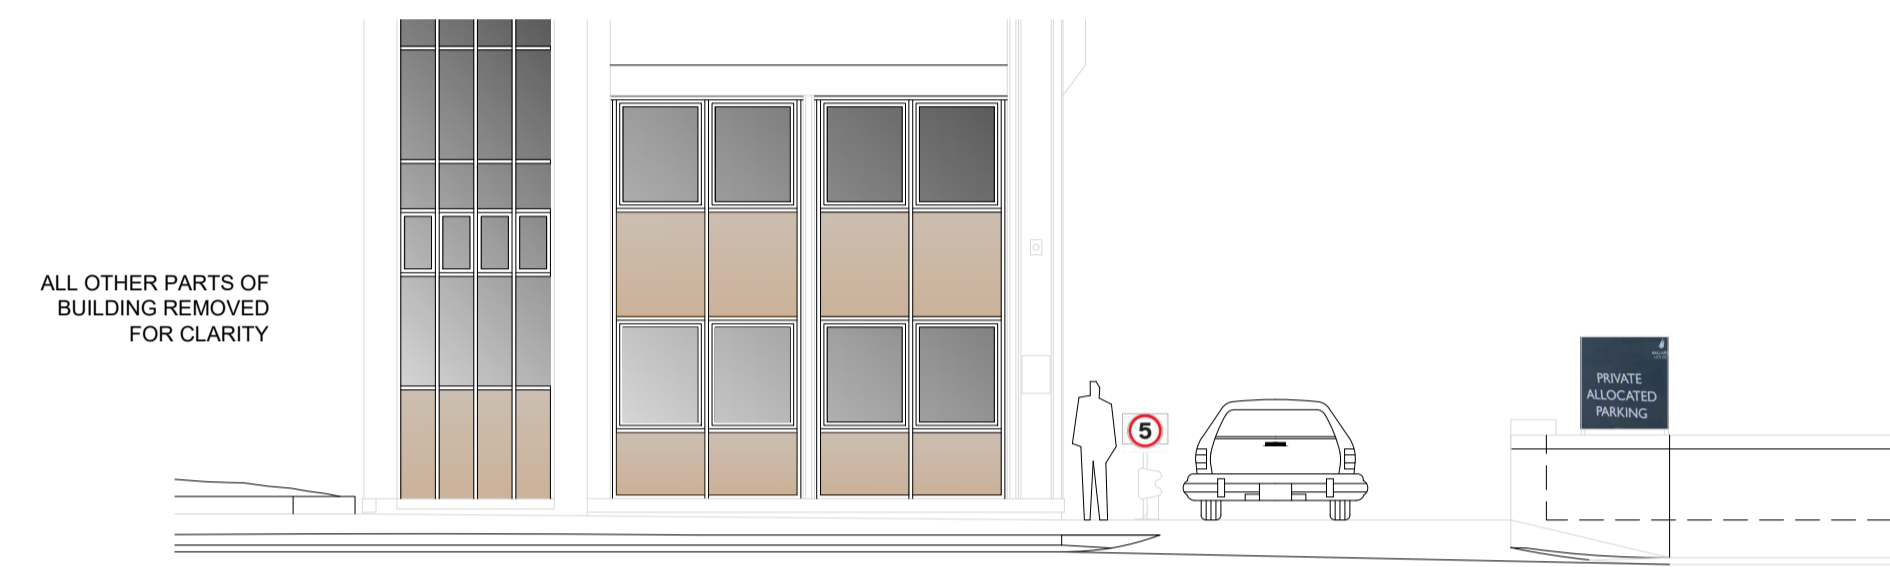

Existing (South East Elevation)


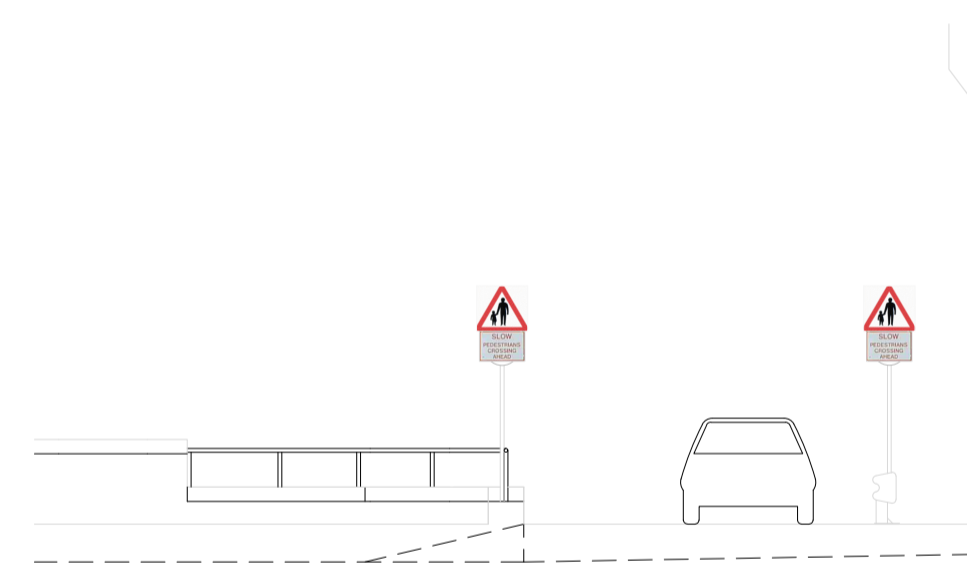


Proposed (North West Elevation)

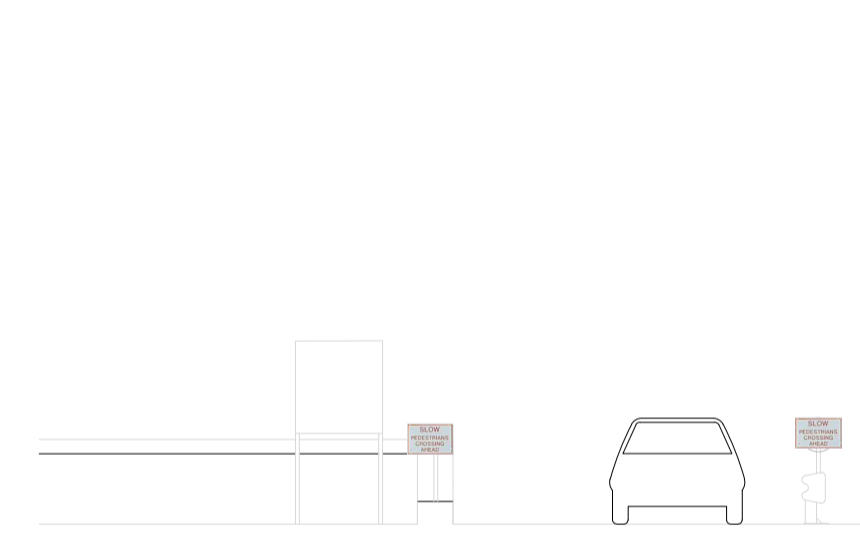


Existing (North West Elevation)

KEY TO ELEVATIONS

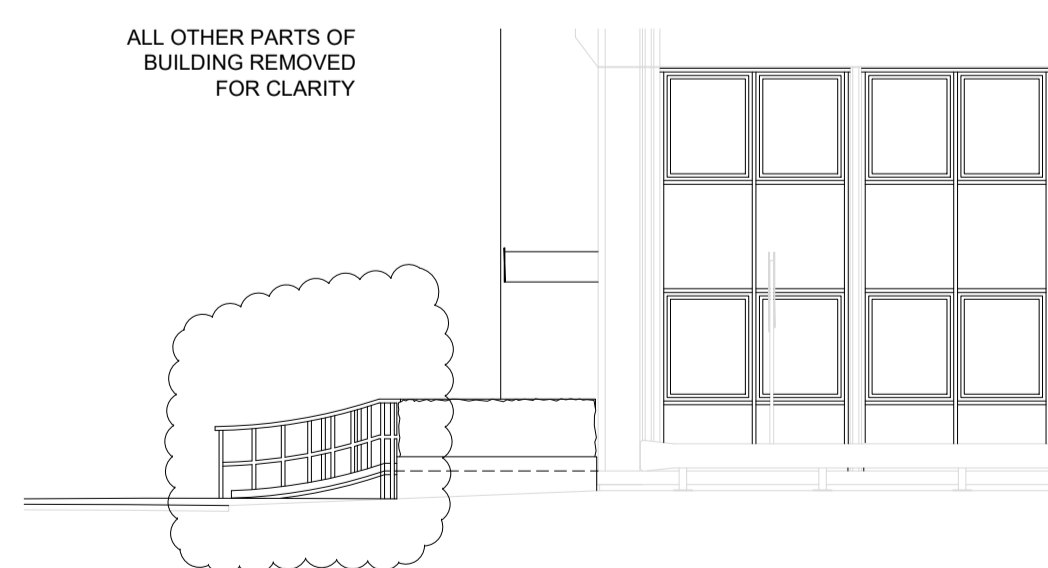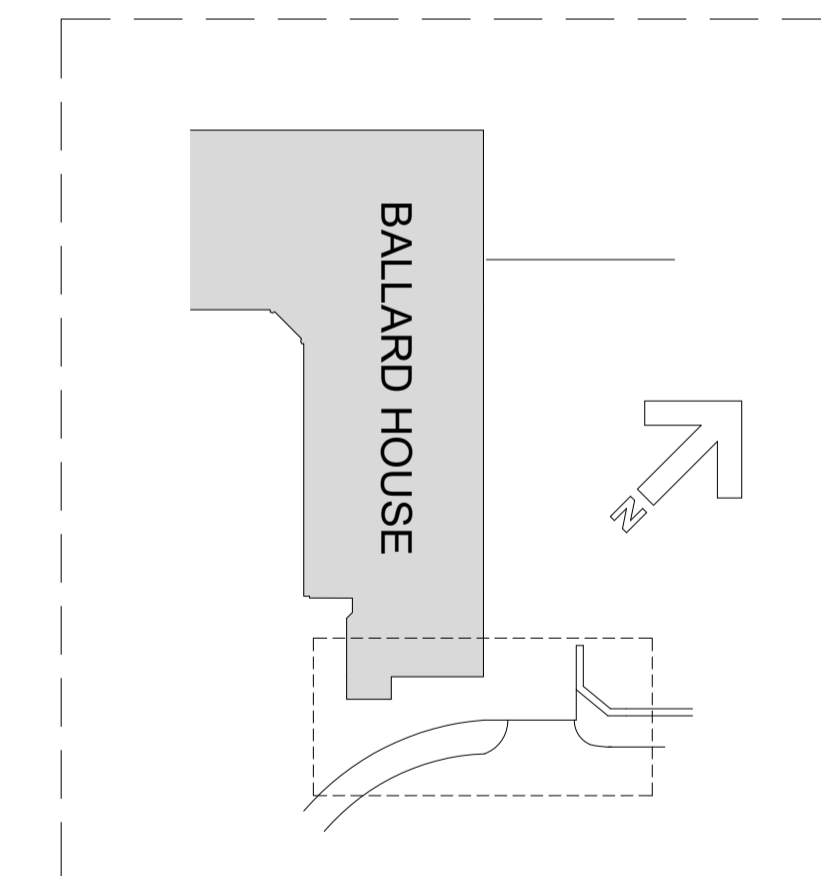

Proposed (South West Elevation)

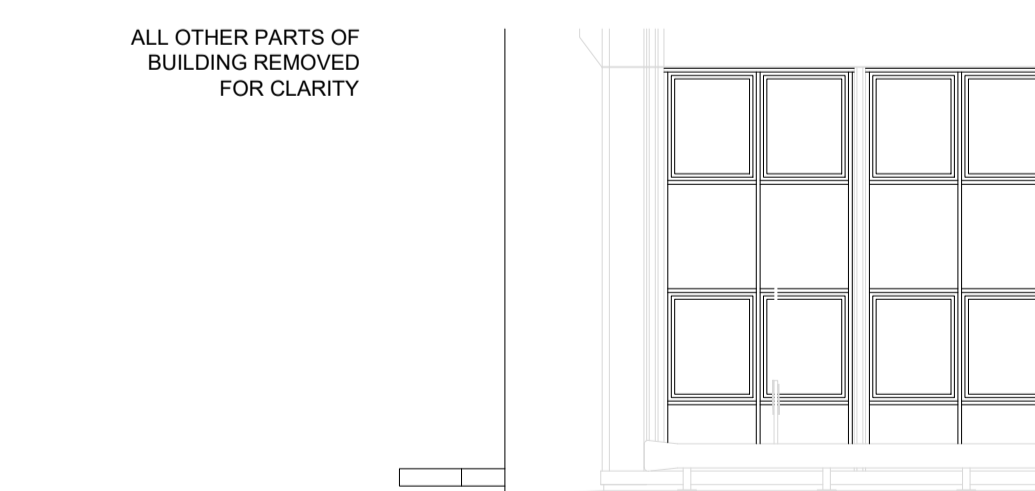

Existing (South West Elevation)

Date	Revisions	Details
21-11-23	C	Changes to ramp
23-08-23	B	Changed to construction phase
11th Jul 23	A	Car park sign modified & solid lower panel to front door confirmed

CUSTOMER & CORPORATE SERVICES

Andy Ralphs
Strategic Project Team
Ballard House
West Hoe Road, Plymouth, PL1 3BJ
Tel: 01752 668000

Scheme
Midland House Decant
Location GF Ballard House

Drawing Title
Proposed & Existing Plan with Elevations showing New front entrance area

Project Number
01977-20-01

Drawing Number
AL(90)01

Date	Drawn	Checked by	Date Checked
21 11 23	CBD		

Scale
1:100

STATUS
Construction

Revision
0 of 0

