


WELBECK STREET

BENTINCK STREET

WIGMORE STREET

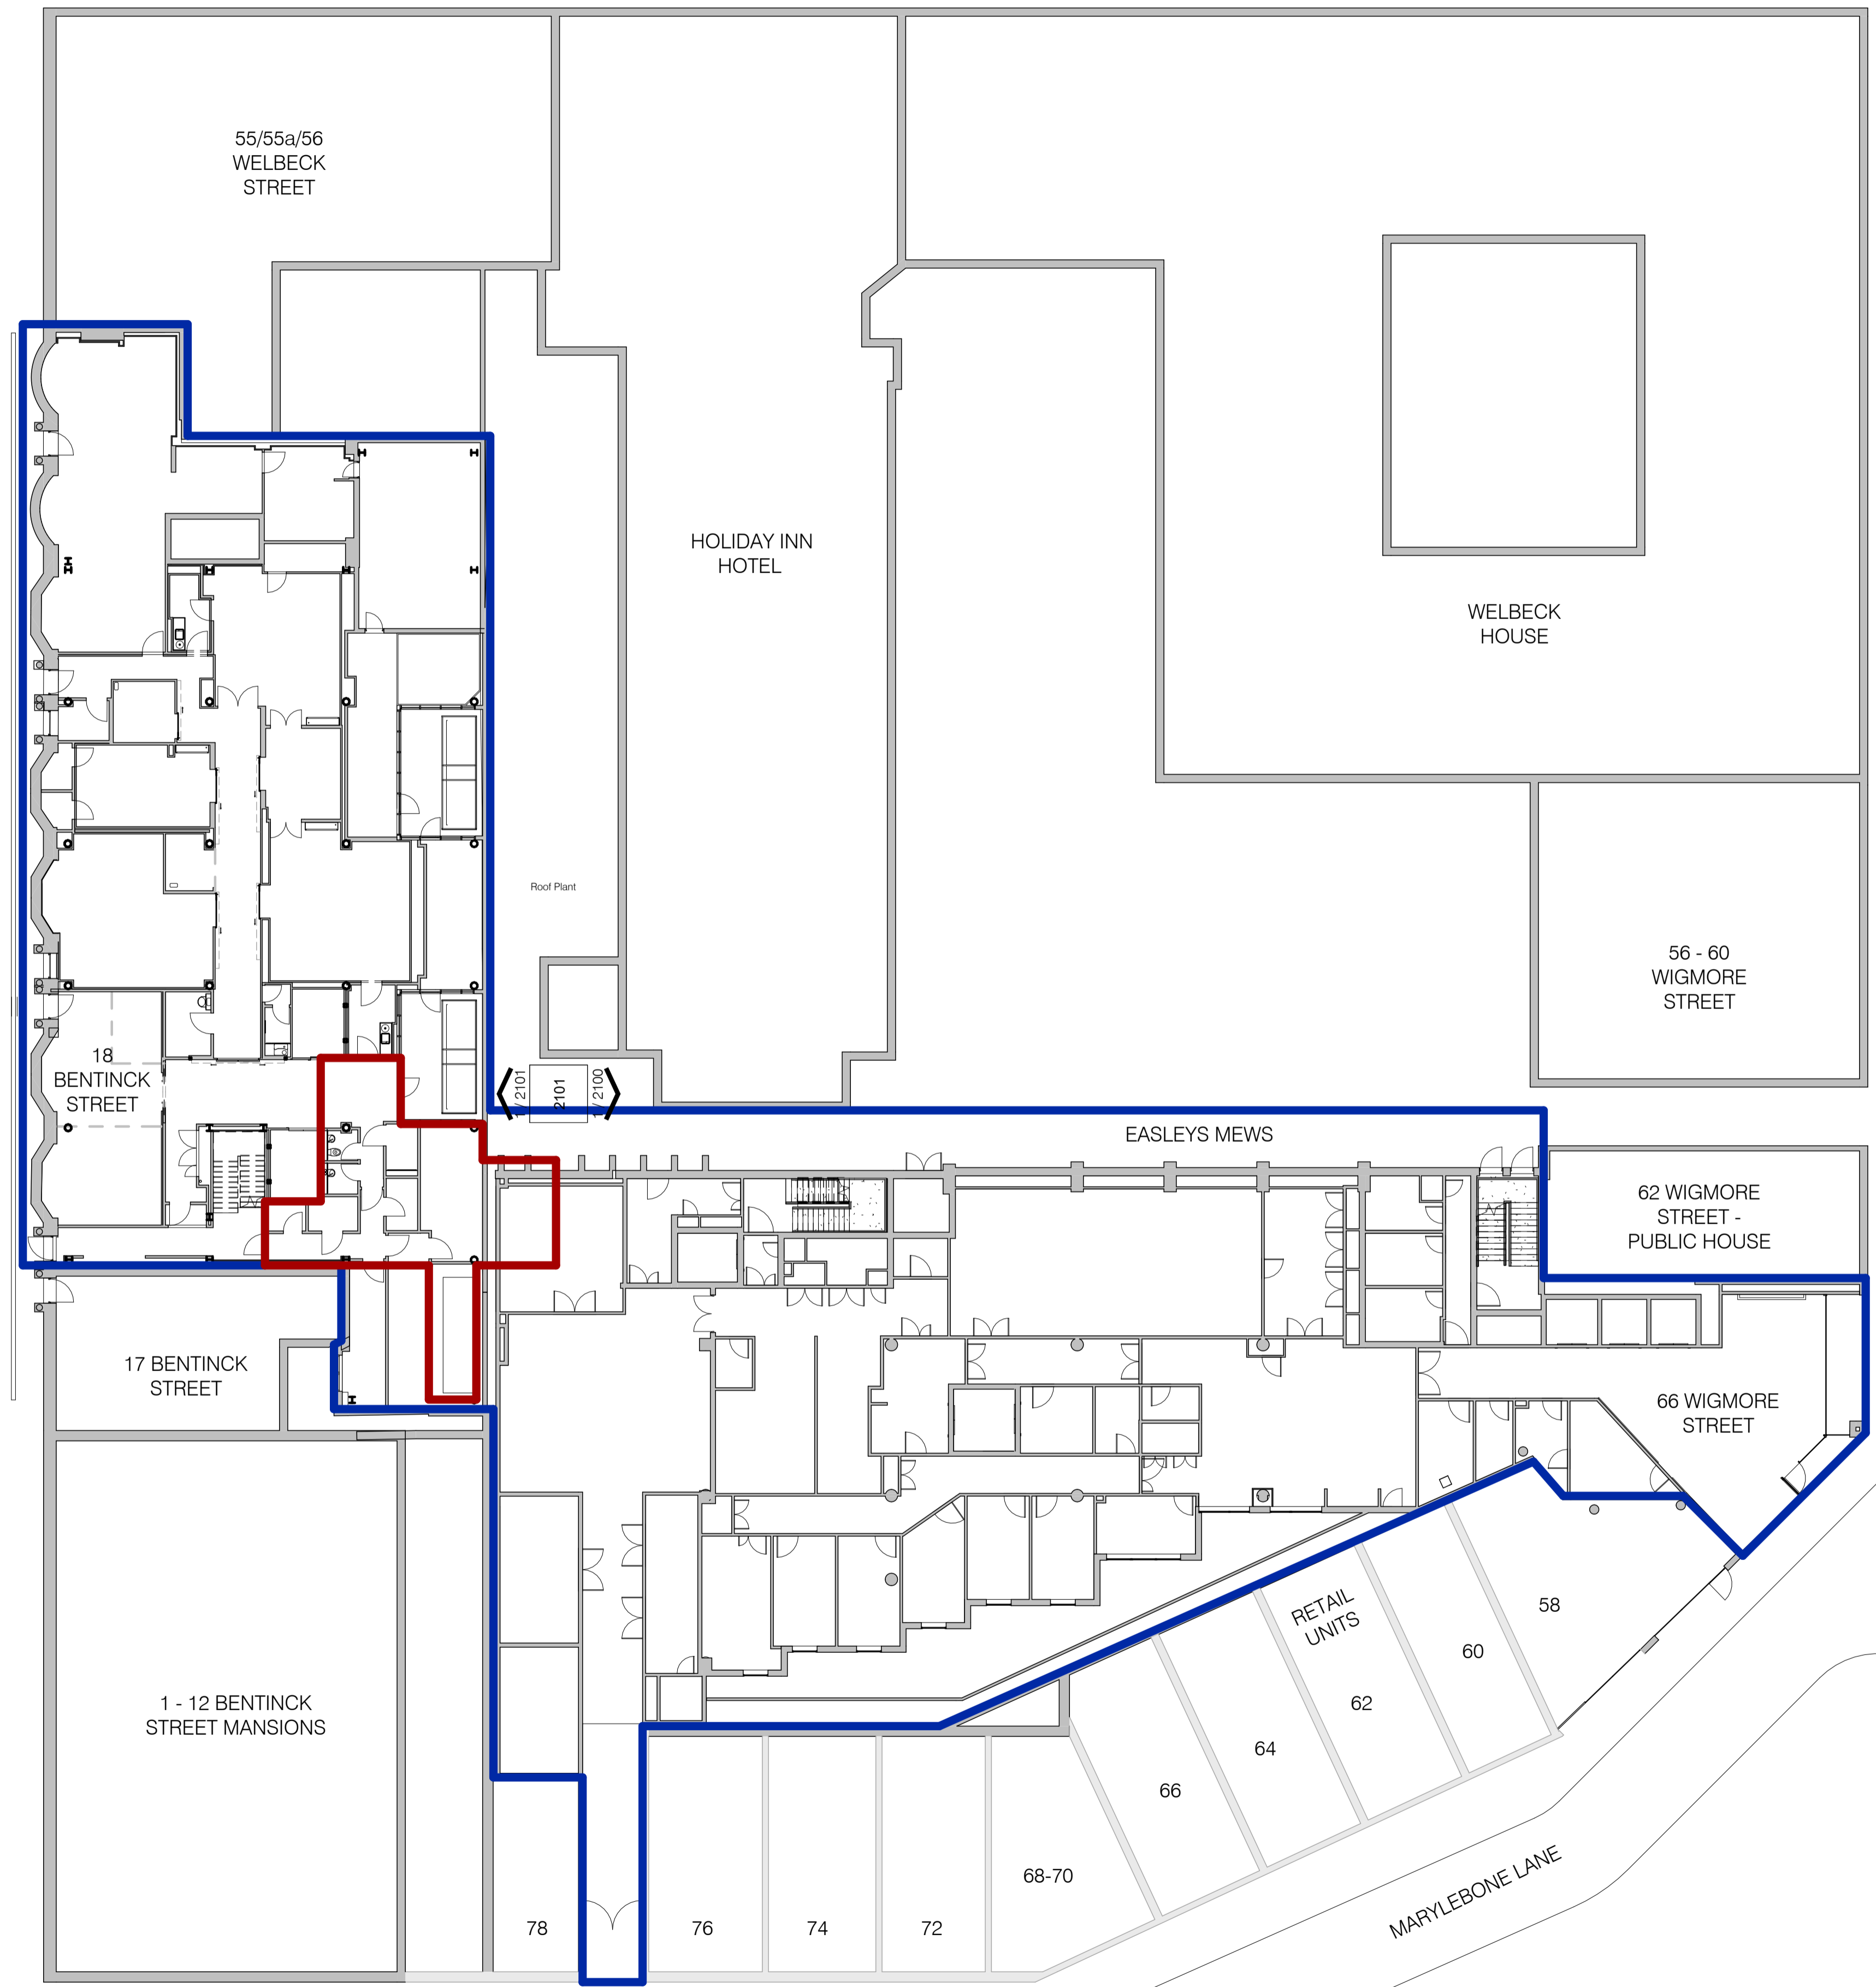

55/55a/56  
WELBECK  
STREET

HOLIDAY INN  
HOTEL

WELBECK  
HOUSE

56 - 60  
WIGMORE  
STREET

18  
BENTINCK  
STREET

EASLEYS MEWS

62 WIGMORE  
STREET -  
PUBLIC HOUSE

17 BENTINCK  
STREET

66 WIGMORE  
STREET

1 - 12 BENTINCK  
STREET MANSIONS

RETAIL  
UNITS

58

60

62

64

66

68-70

MARYLEBONE LANE

78

76

74

72

P02	Link Corridor Planning Set Revisions	13/07/2023	NSL
P01	First Issue	18/05/2023	NSL
No.	Revision	Date	Initis

PROJECT ORIEL, 66 WIGMORE STREET & 18 BENTINCK STREET

Drawing  
SITE PLAN - LINK

Client  
FORTIUS CLINIC

**FRANK  
SHAW  
ASSOCIATES  
LIMITED  
ARCHITECTS**

www.frankshawassociates.co.uk

Chesterfield 01246 233 235	Cambridge 01223 838 100	Leeds 0113 512 7510
-------------------------------	----------------------------	------------------------

Scale 1:200@A1	Drawn/Checked NSL / PP
-------------------	---------------------------

Job Number 22559	Date 18/05/23
---------------------	------------------

Drawing Number 22559-FSA-XX-00-DR-A-0100	Rev P02
---	------------