




**NOTES:**  
 The project to which this drawing applies requires Planning Permission. It is the responsibility of the client to ensure that all necessary permissions are obtained. The client is advised to check the status of any planning permissions at the client's own risk. All dimensions and angles must be checked on site and not scaled from this drawing. The project to which this drawing applies should, if applicable, be undertaken in full compliance with the C.D.M. Regulations 2015, under the control of a client appointed planning supervisor.

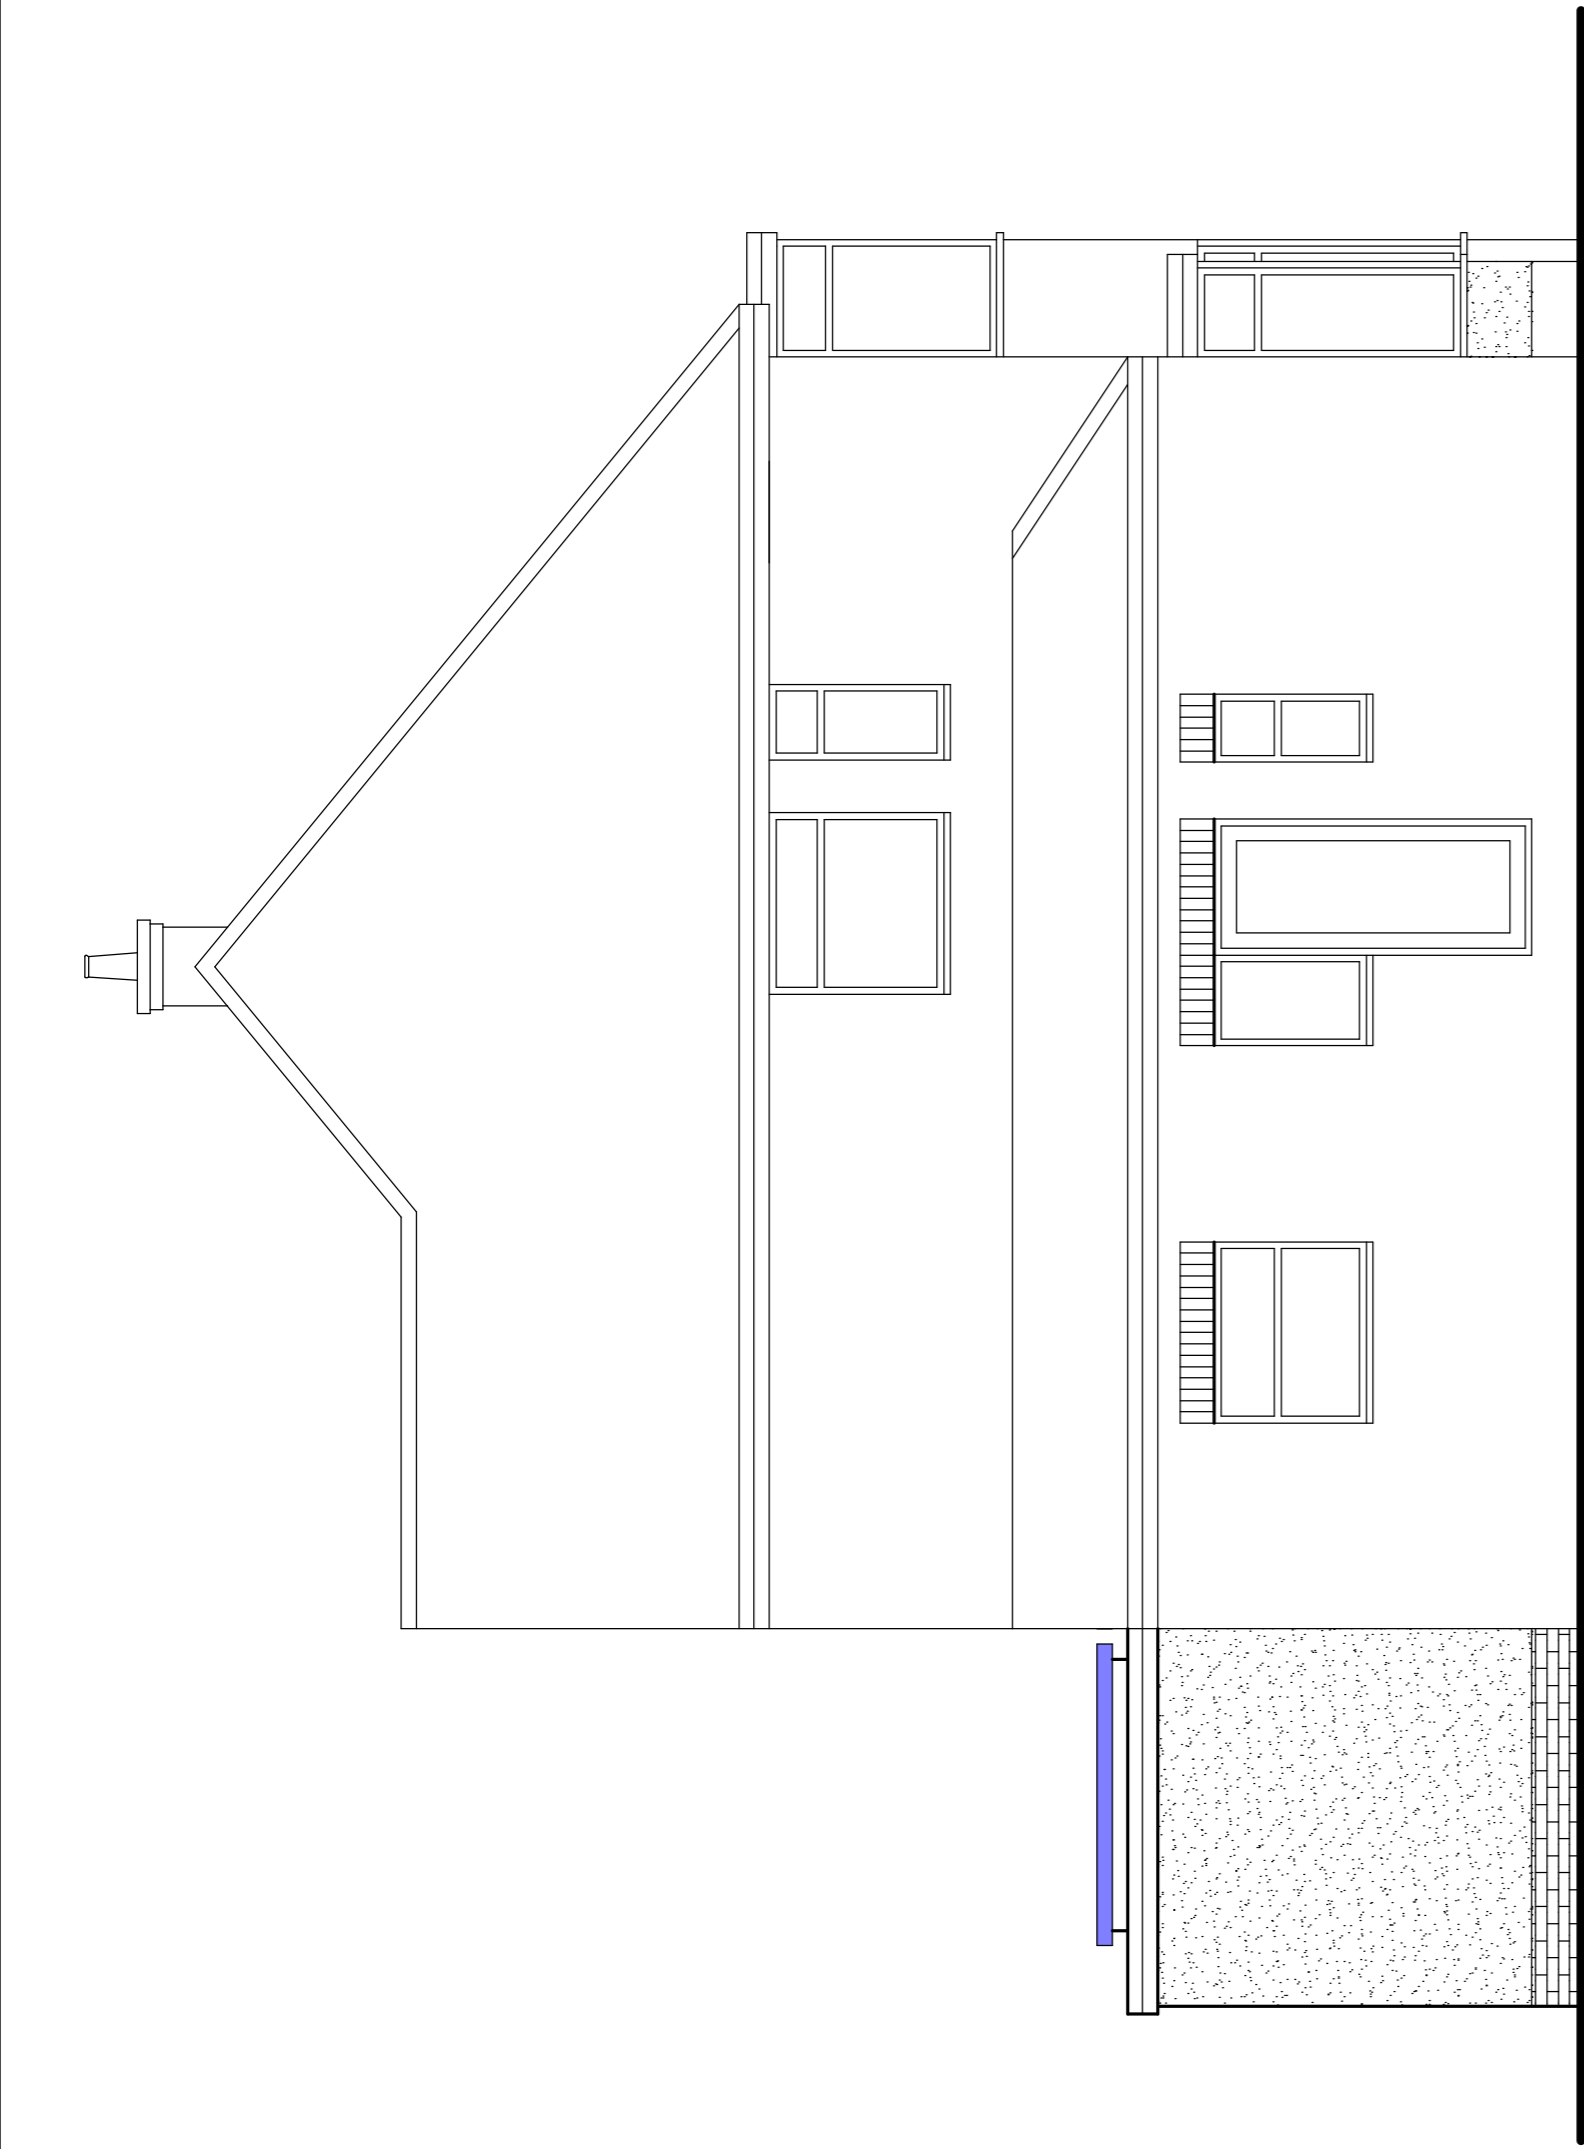


North East Elevation

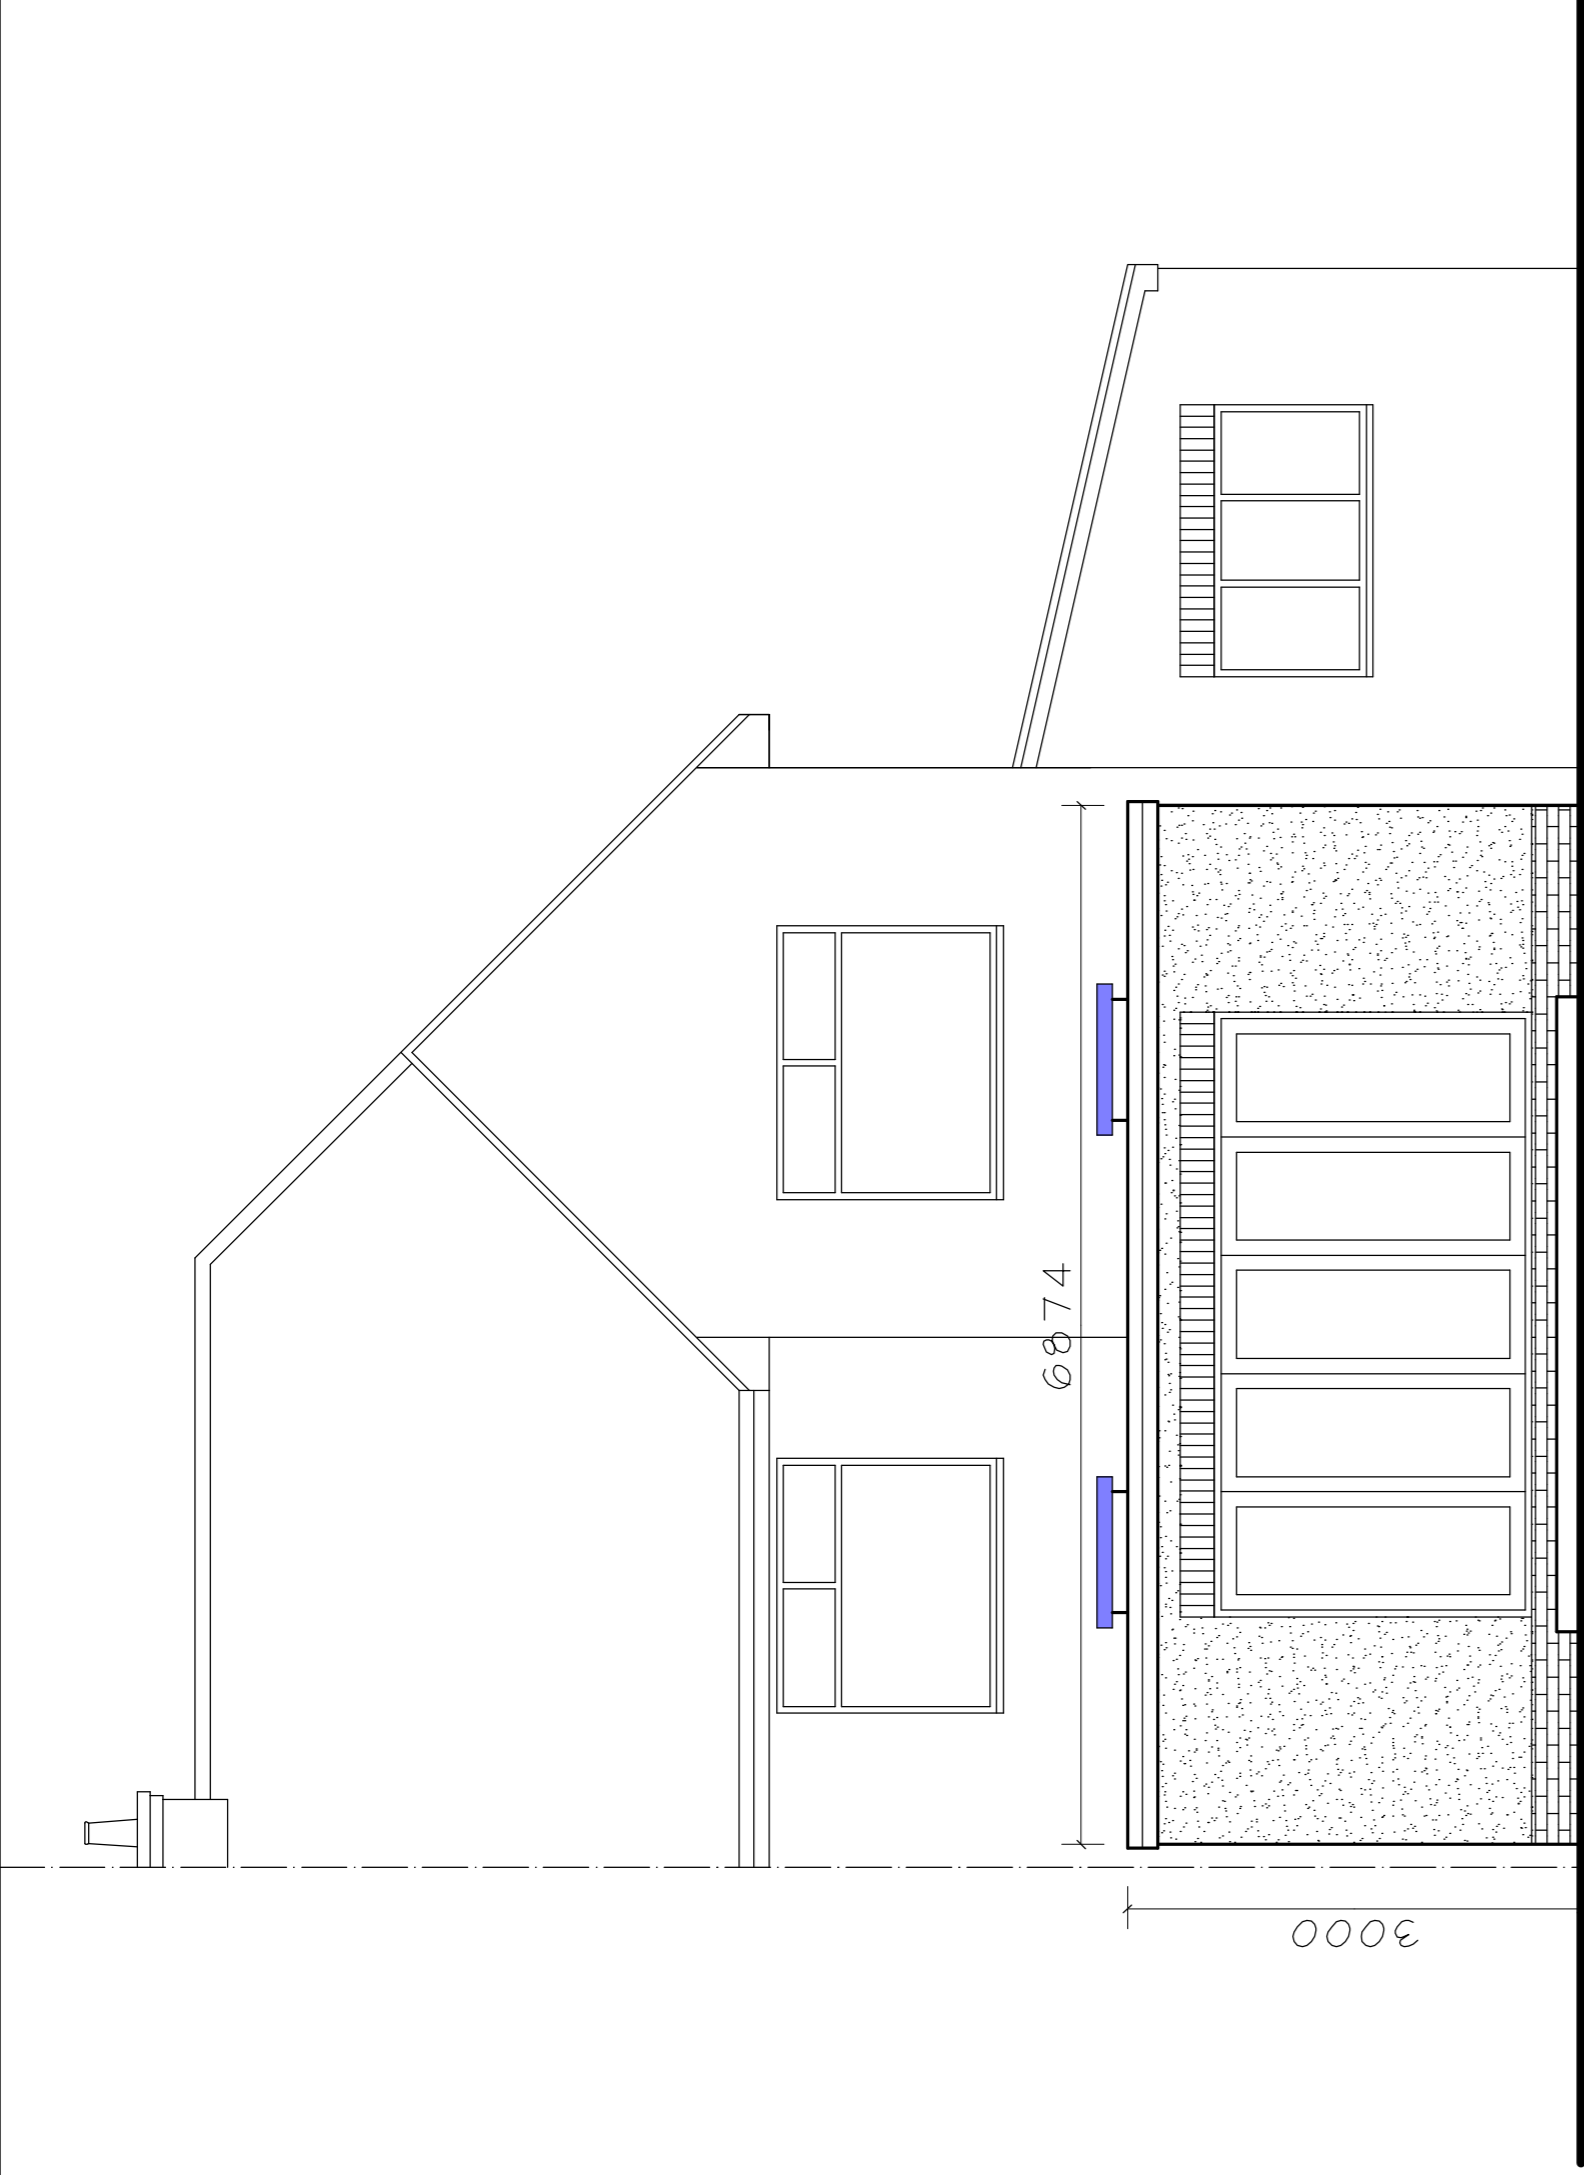


South East Elevation

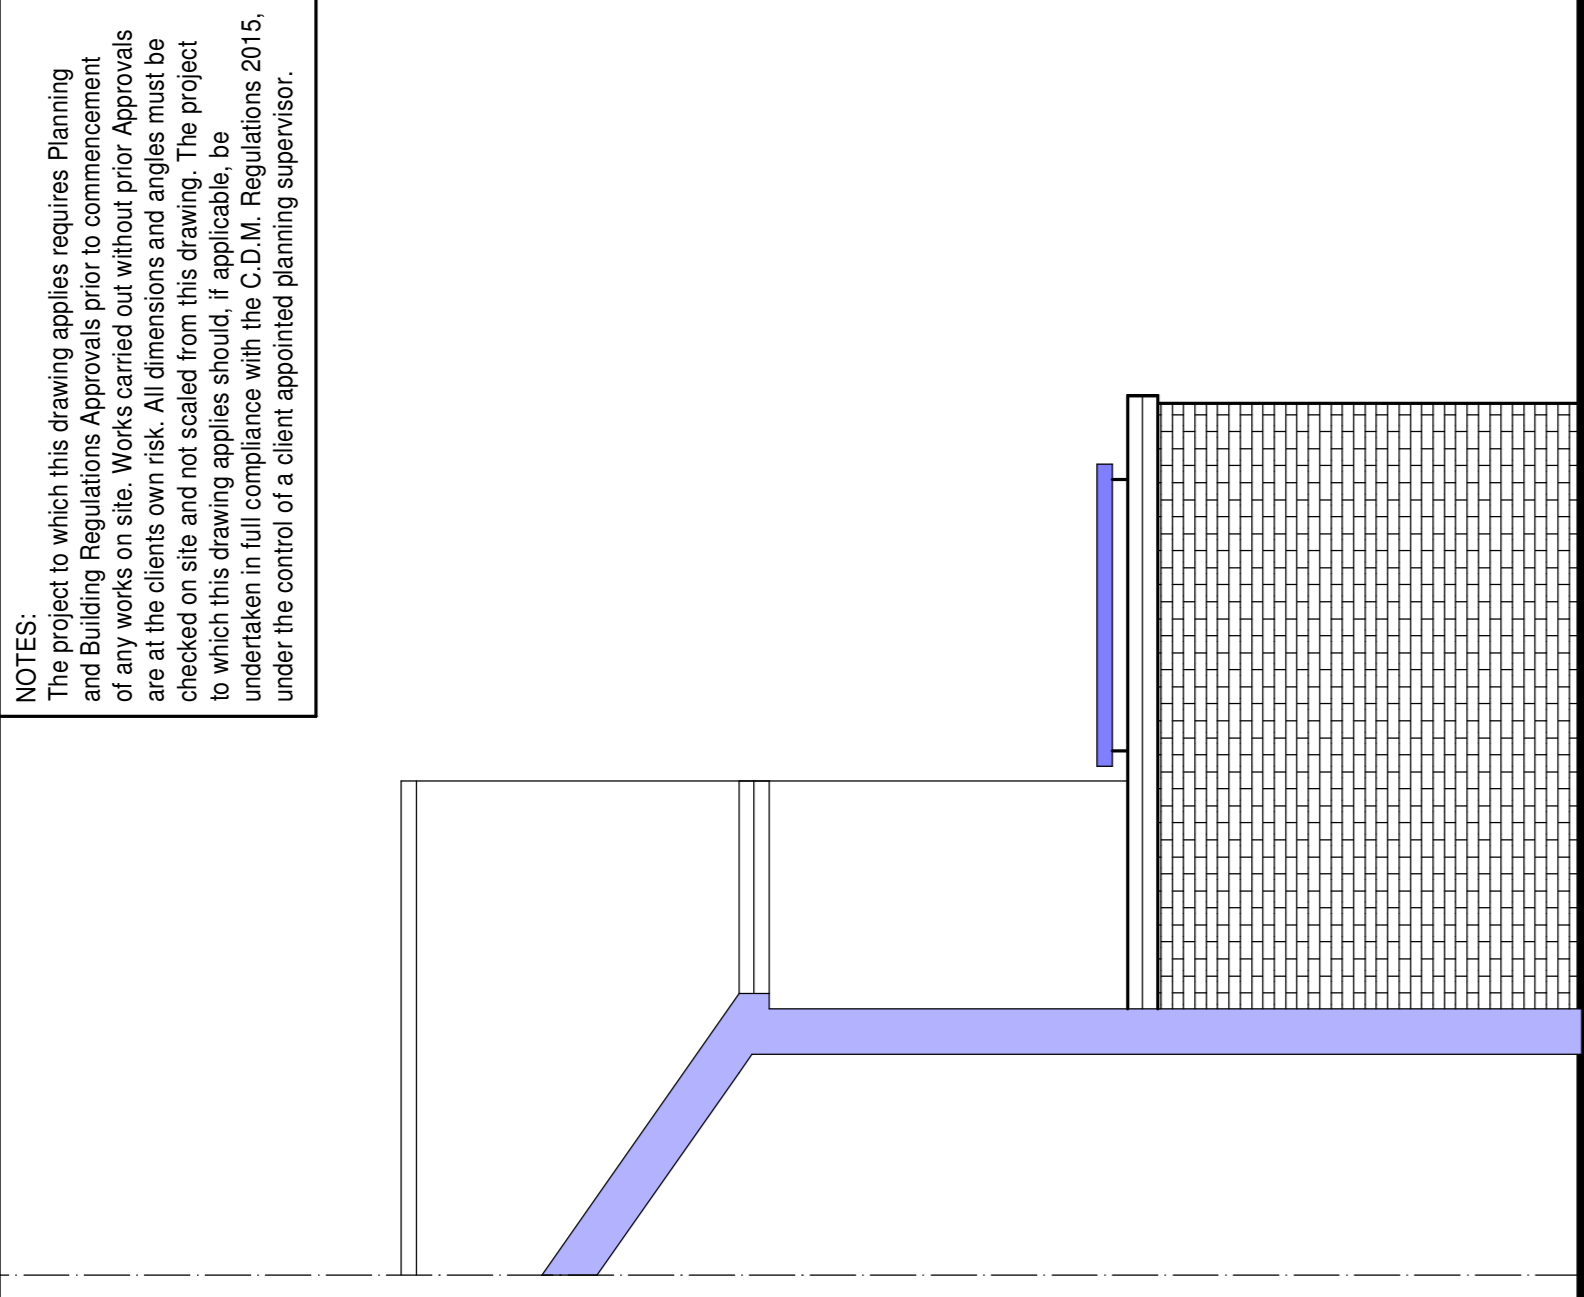


South West Elevation

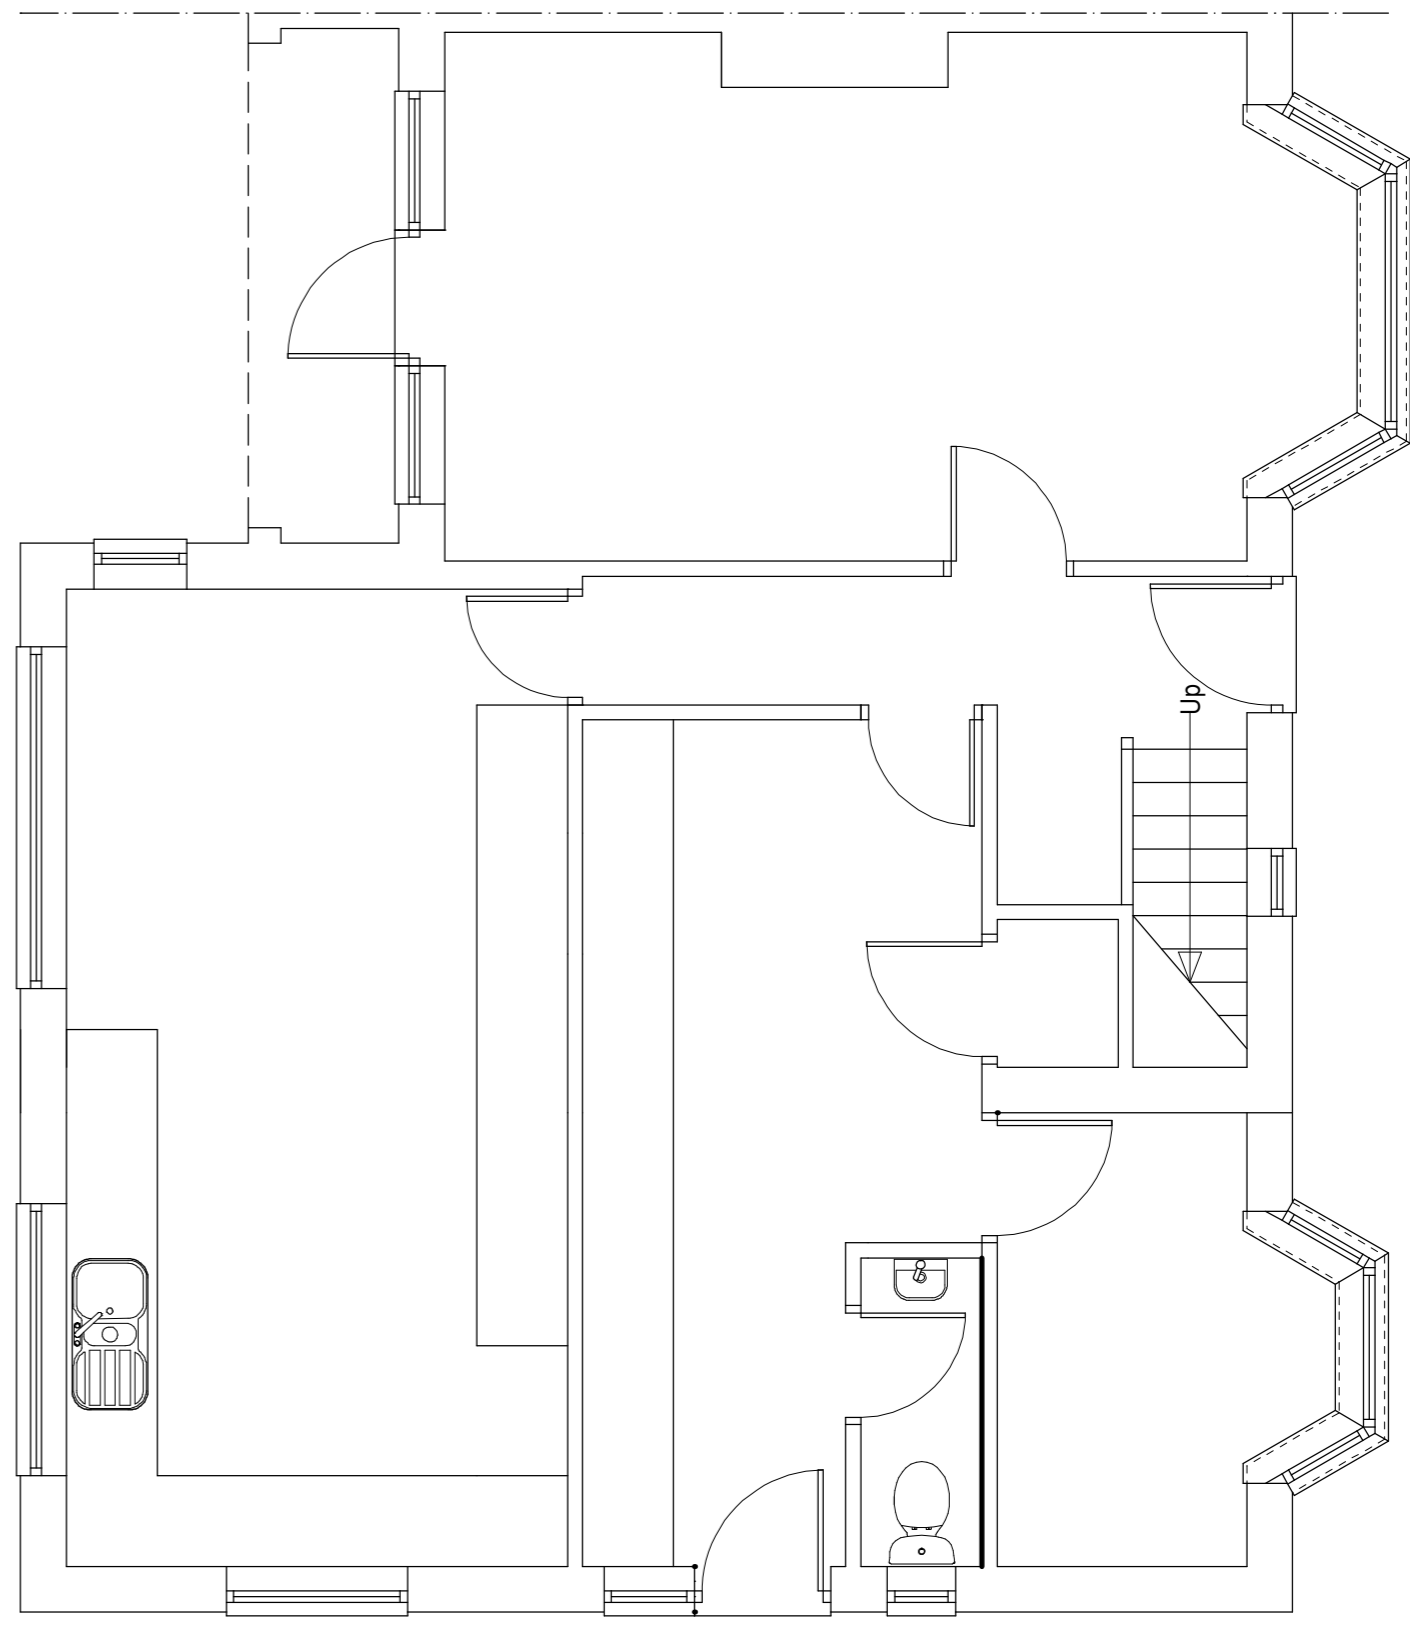

Ground Floor Plan

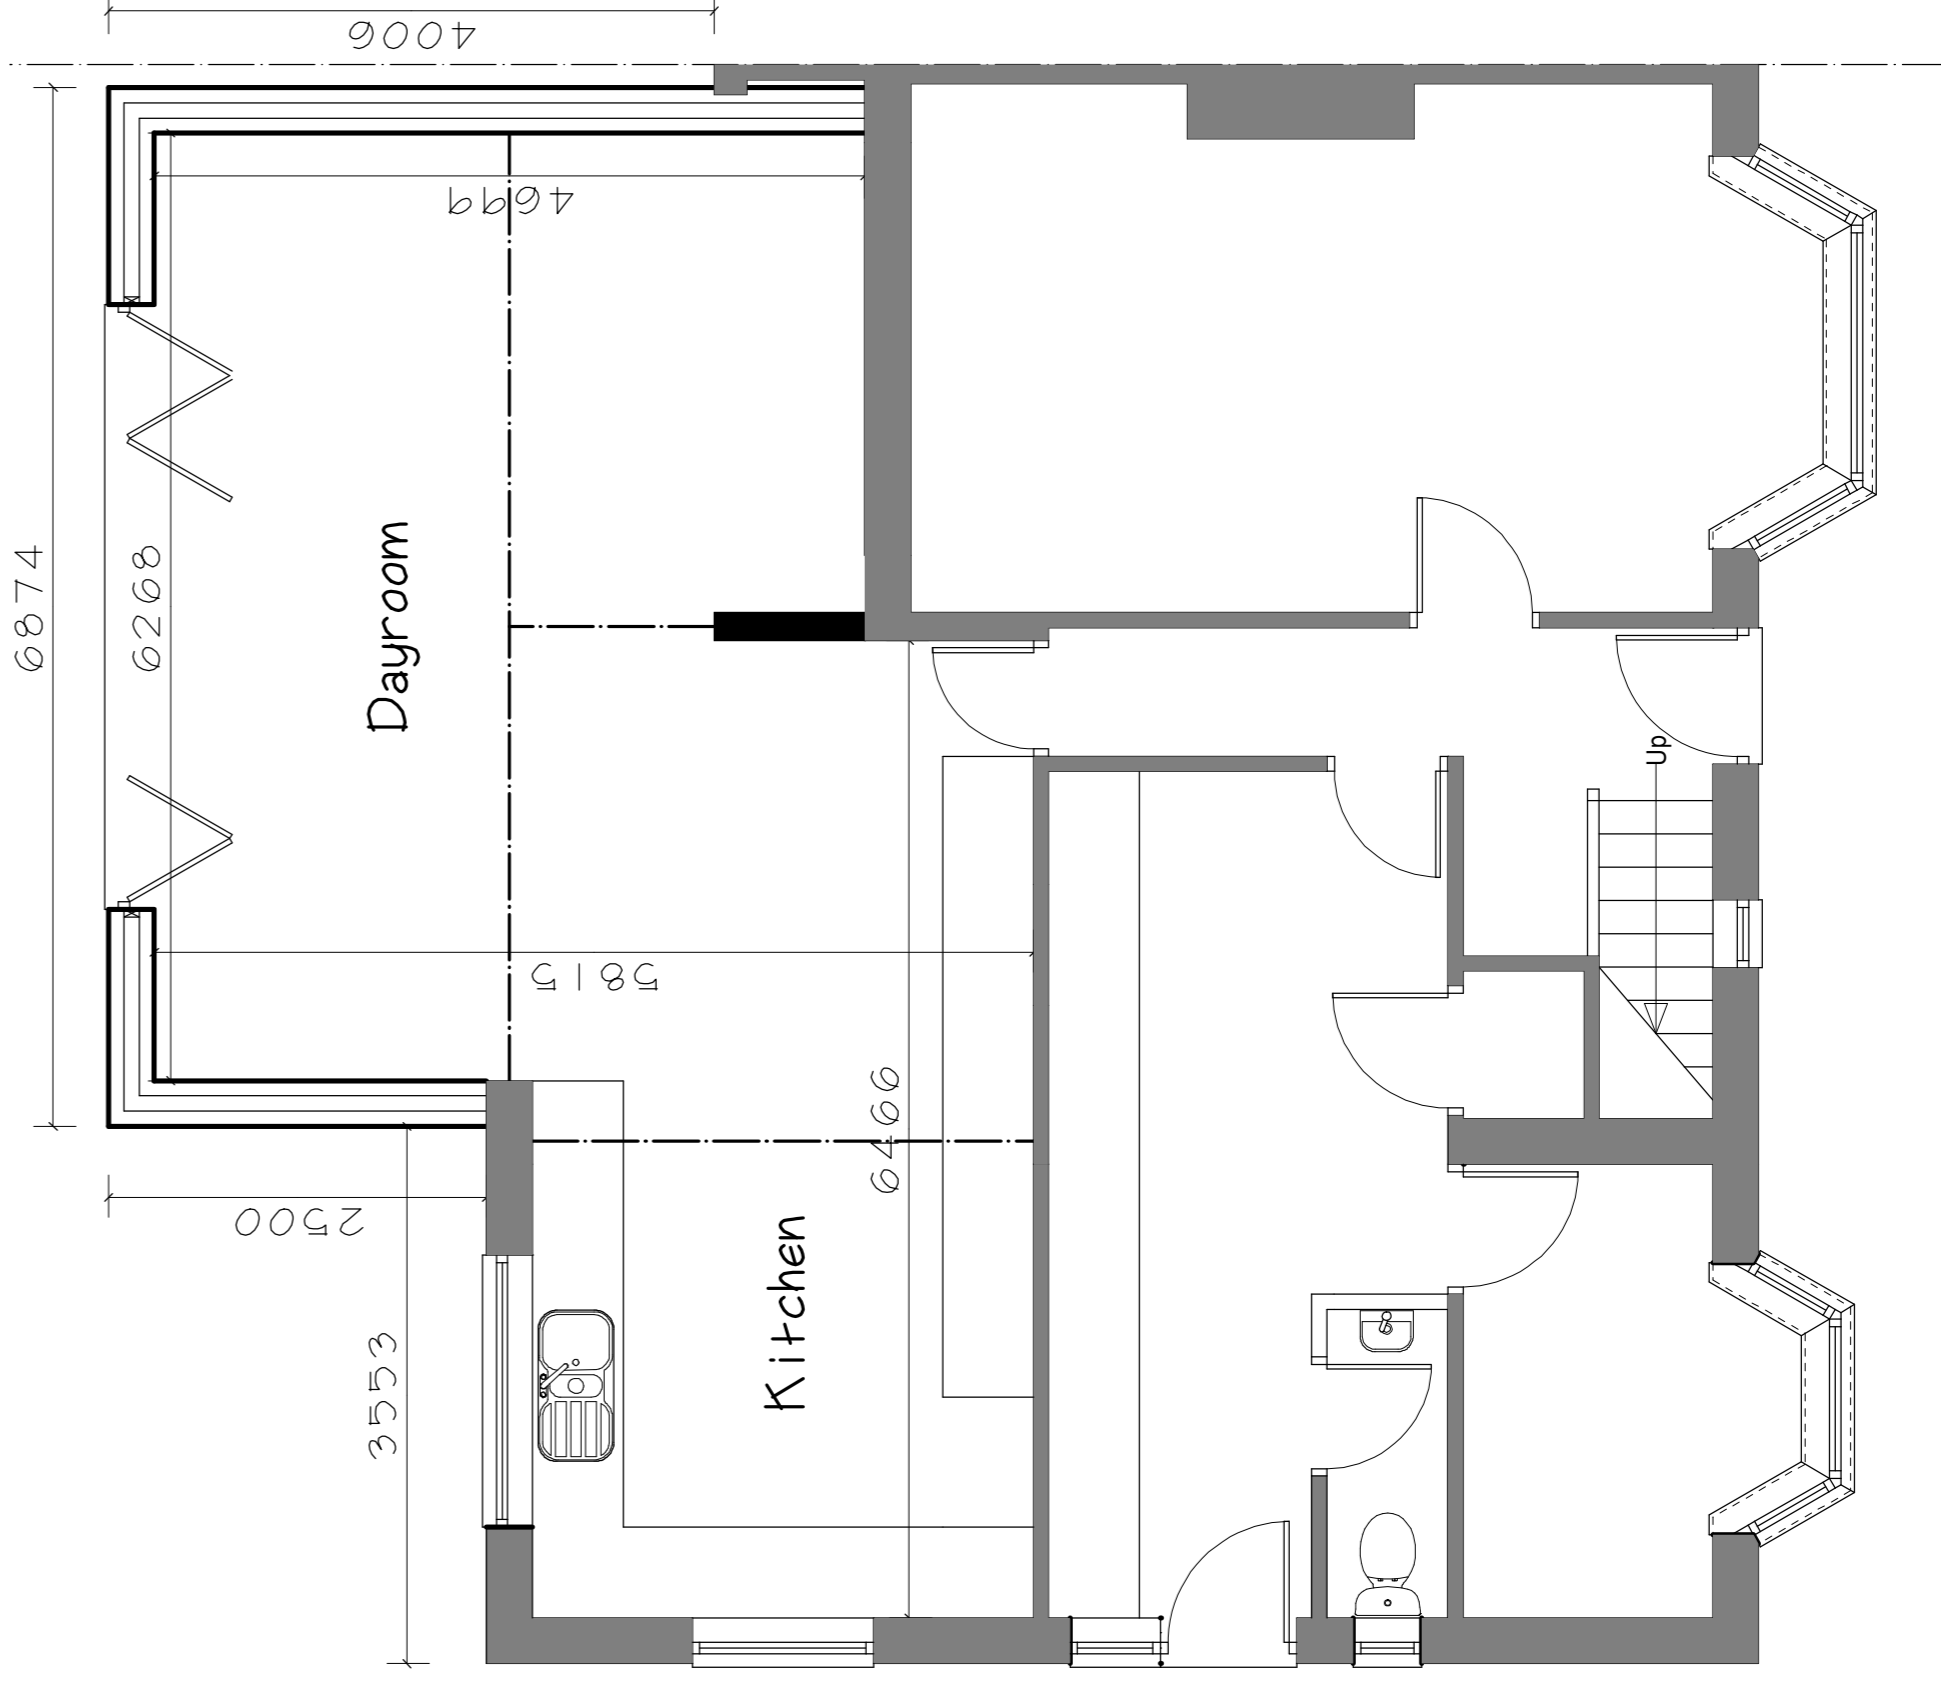

Proposed Ground Floor Plan

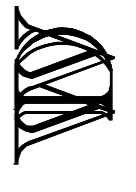Client <b>Mr&amp;Mrs.Bateman</b>	Job Title 915 Hull Road, Coniston Hull HU11 4LD	 <b>WRIGHT DESIGN</b> 18, WESTWICK, SHERIFF HIGHWAY, HEDON, HULL, HU12 8HQ Tel: 01482 751111 Email: design@wrightdesignhull.co.uk	Date 21/11/2023	Dwg. No. <b>3992/P2</b>
Drawn BJW			Scale 1:50 @ A1	