



NOTES:
 The project to which this drawing applies requires Planning Permission. Approval should be obtained from the Local Planning Authority before any work starts. Work should not be undertaken until all conditions are at the client's own risk. All dimensions and angles must be checked on site and not scaled from this drawing. The project to which this drawing applies should, if applicable, be undertaken in full compliance with the C.D.M. Regulations 2015, under the control of a client appointed planning supervisor.

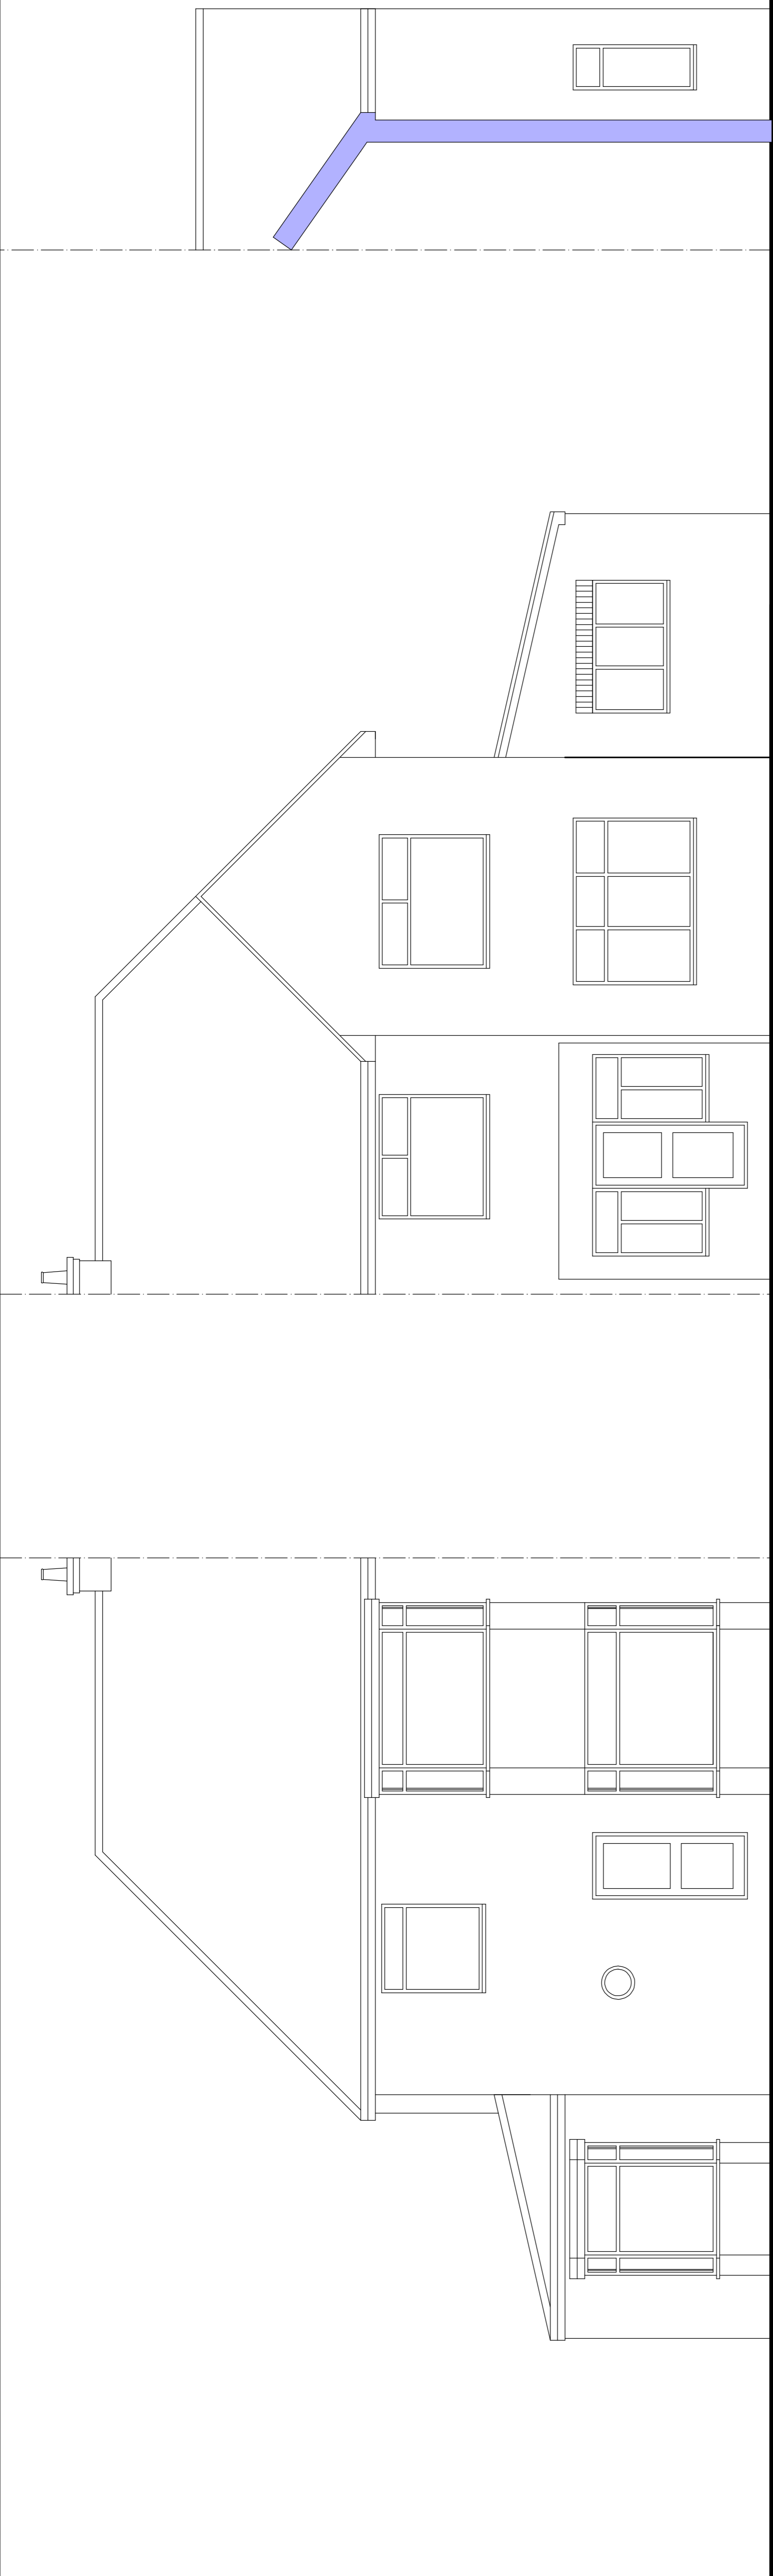

North West Elevation

South East Elevation

South West Elevation

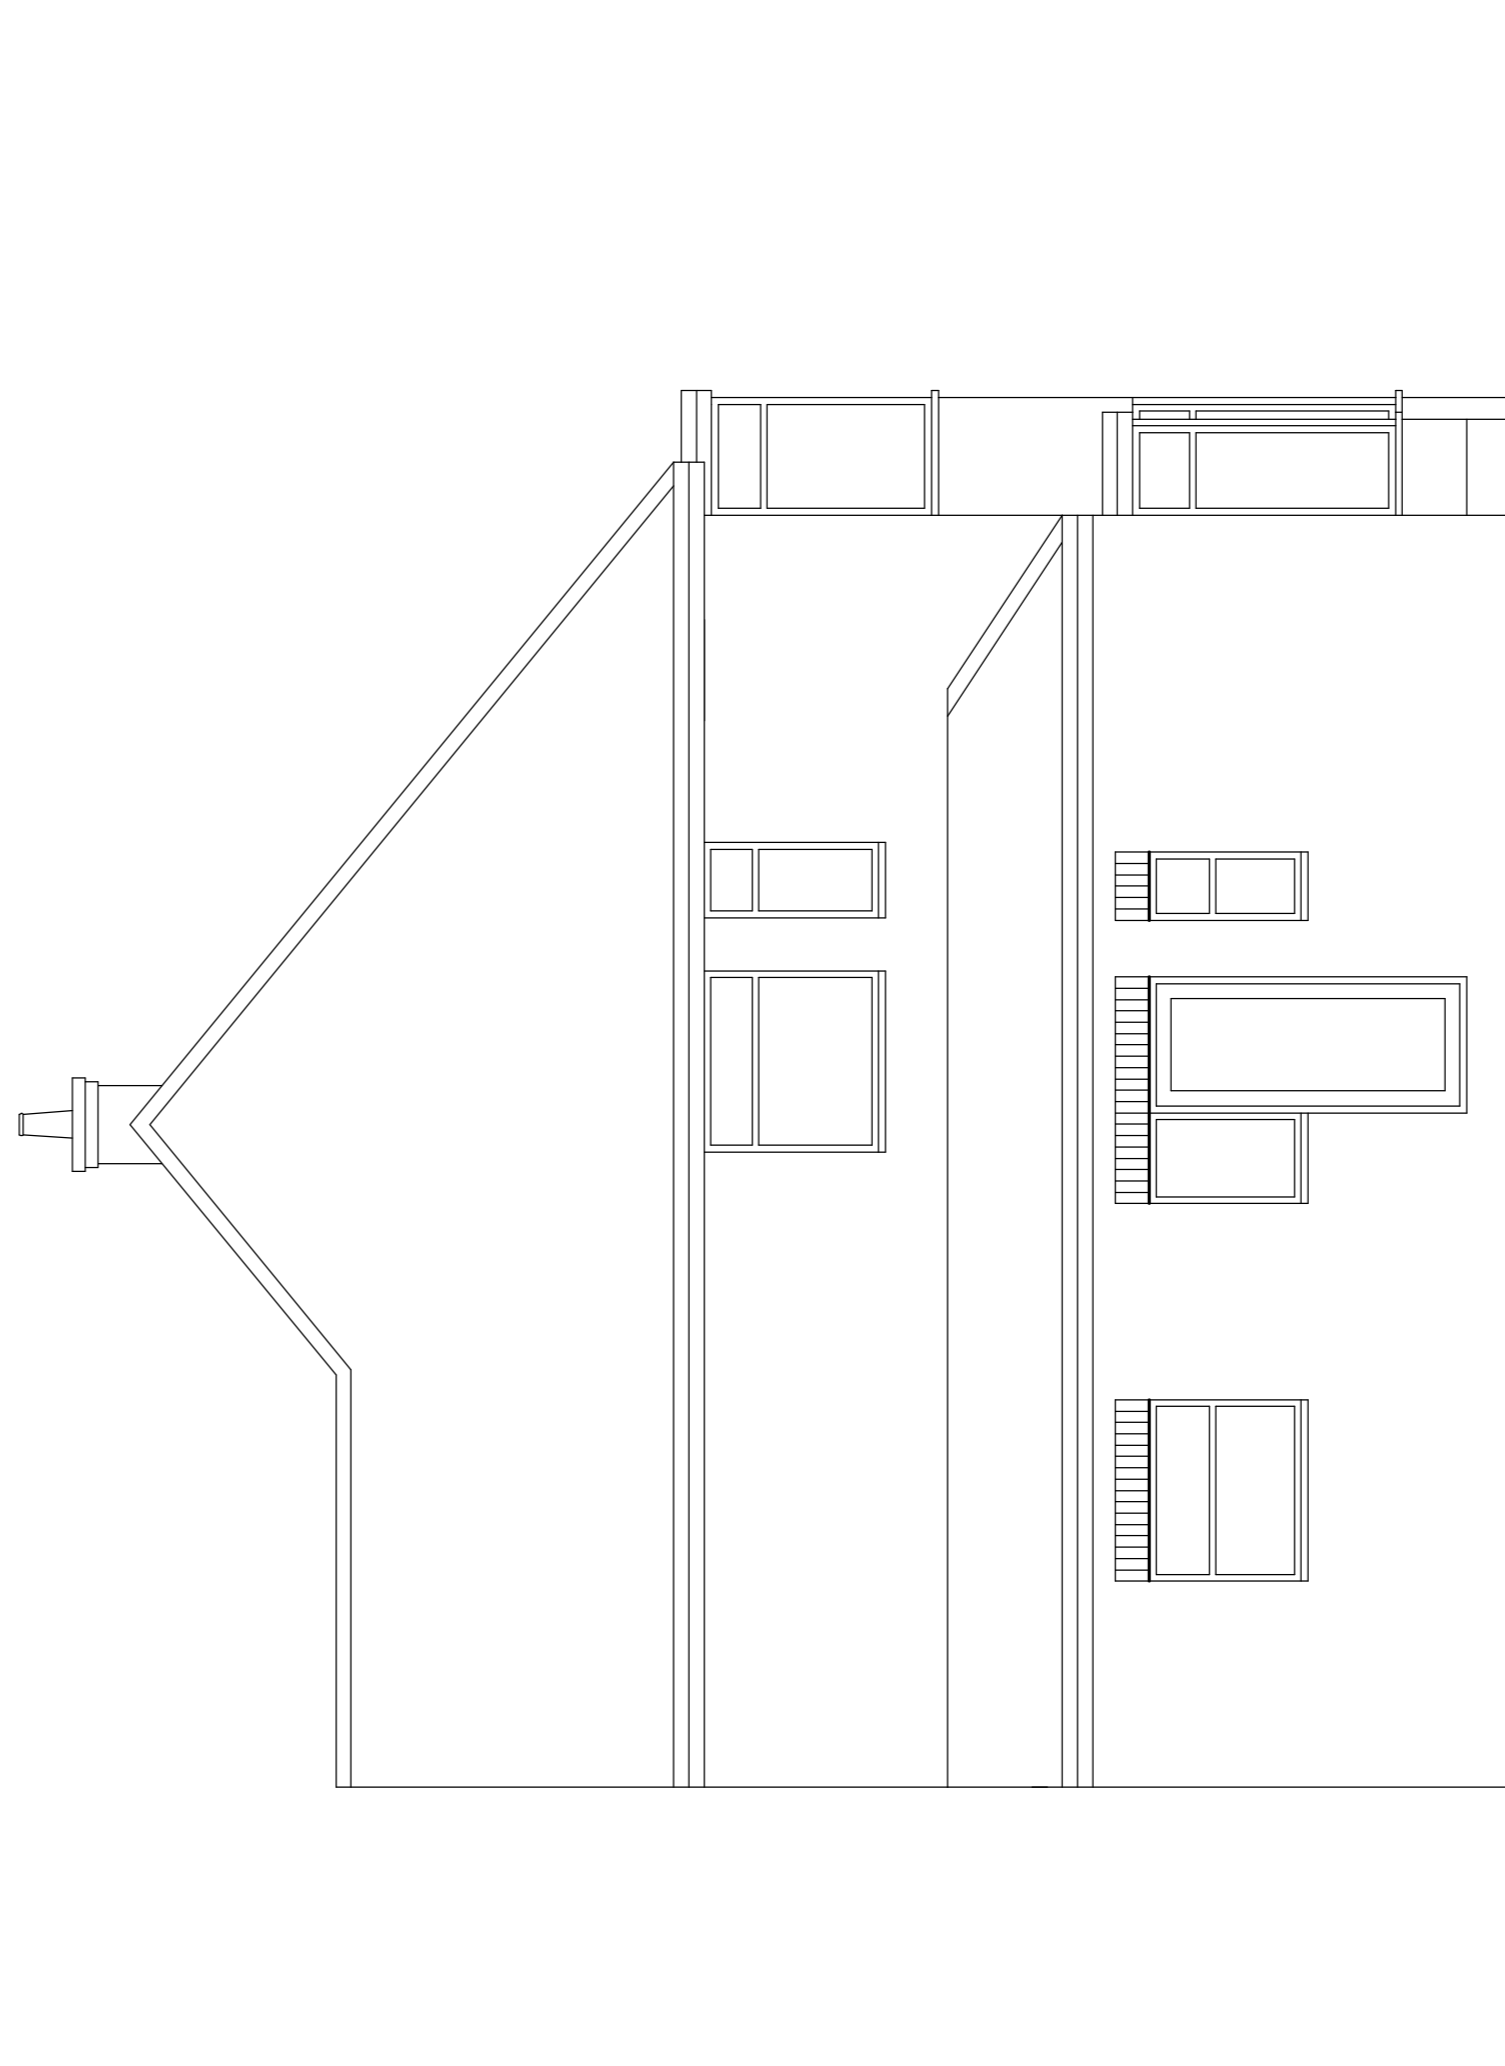

North East Elevation

Client
Mr & Mrs. Bateman

Job Title
 915 Hull Road,
 Coniston
 Hull
 HU11 4LD

Rev A: Amendments to eaves height and glazing finish

WRIGHT DESIGN

18, WESTWICK, SHERIFF HIGHWAY, HEDON, HULL, HU12 8HQ
 Tel: 01482 750000
 Email: design@wrightdesignhull.co.uk

Date 22/11/2023 Dwg. No. **3992/P3**
 Drawn BJW
 Scale 1:50 @ A1

