

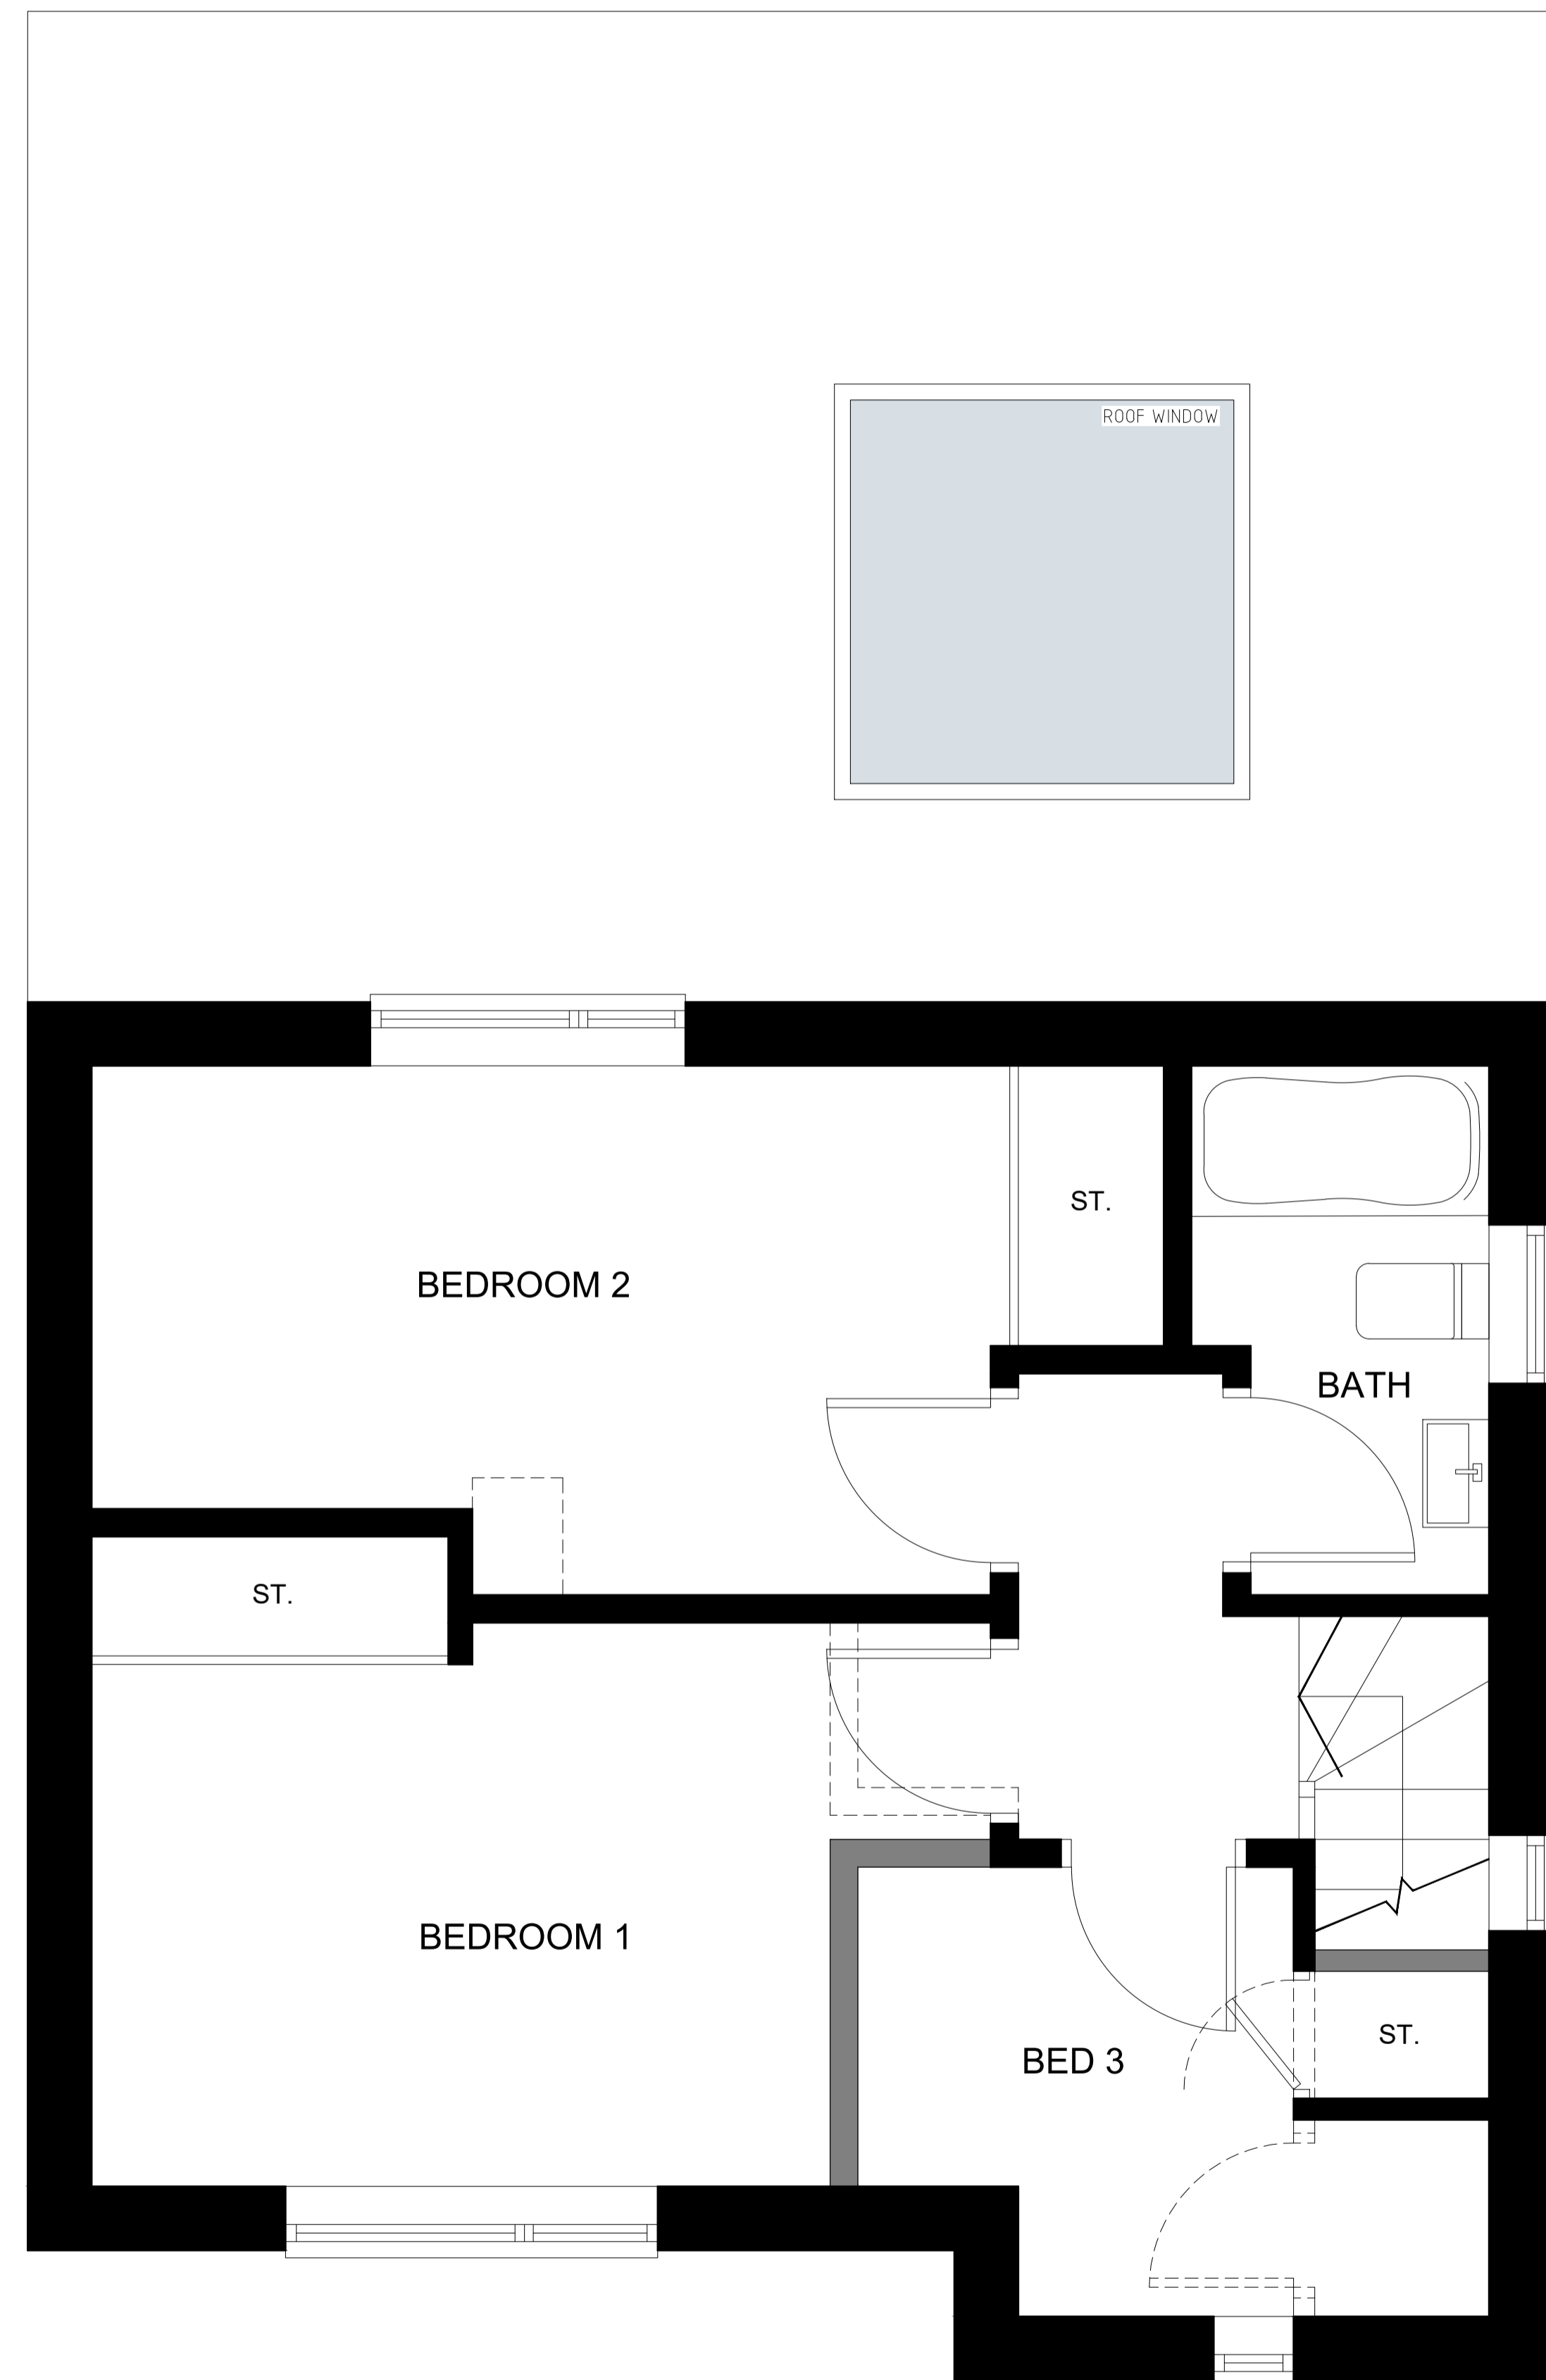



01 GROUND FLOOR PLAN  
1:25

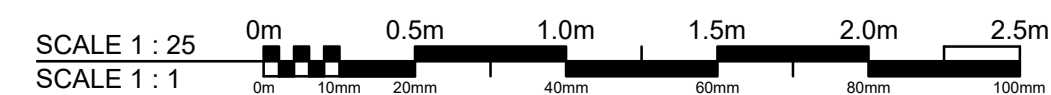

02 FIRST FLOOR PLAN  
1:25

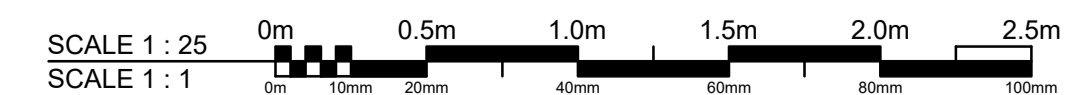

Rev	Description	Date
P03	Updated to client's comments	19.10.23
P02	Updated to client's comments	17.10.23
P01	Updated to client's comments	17.10.23
P00	Preliminary issue	16.10.23

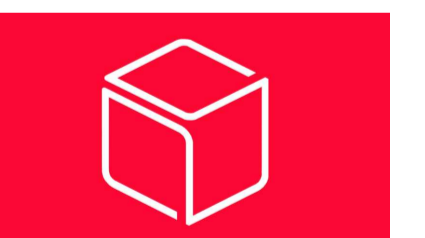

Whitebox Architecture + Design  
3 Kenswick Manor  
Lower Broadheath  
Worcester WR2 6QB

Client

Project  
11 BOULDISH FARM ROAD, ASCOT, SL5 9EN

Drawing Title  
FLOOR PLANS AS PROPOSED

Project No.	Drawing No.	Revision
1193	WHB-MA[20]0002	P03
Scale	Date	Drawn by
1:25@A1	16.10.23	WHB

Status  
SCHEME