

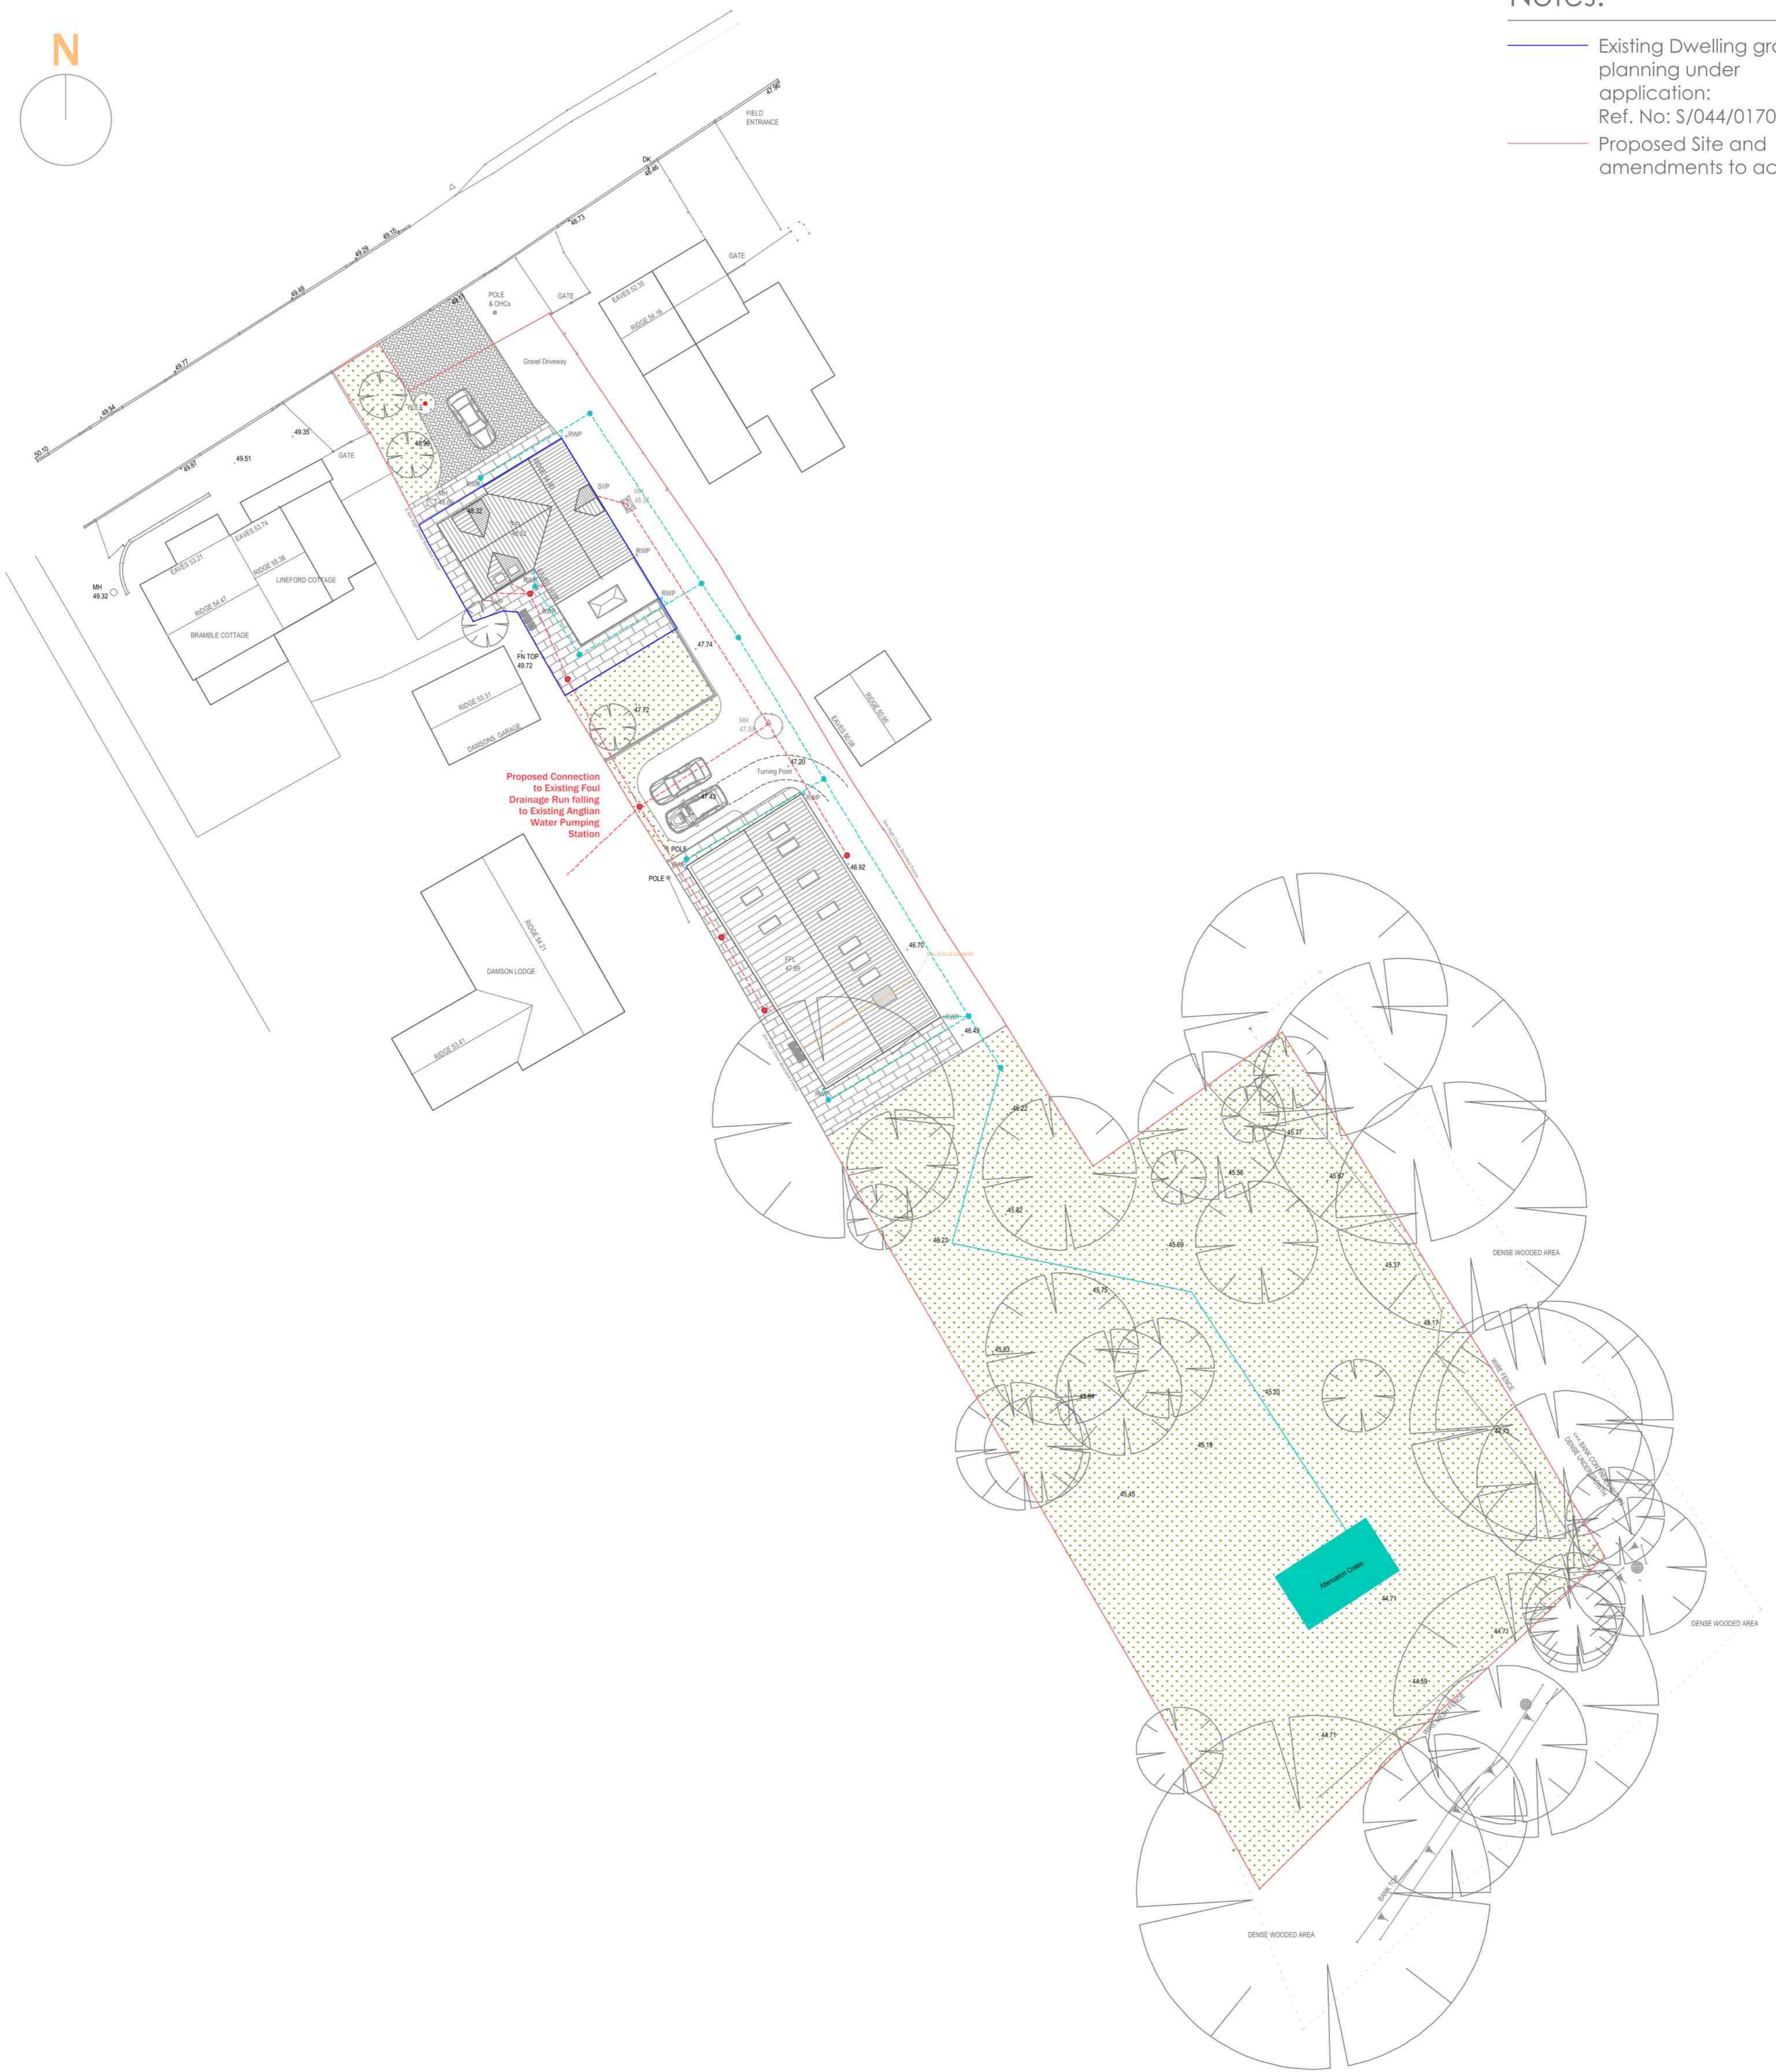


Notes:

- Existing Dwelling granted planning under application:
Ref. No: S/044/01702/23
- Proposed Site and amendments to access

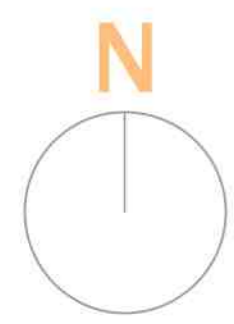

Rev:	Description:	Date:

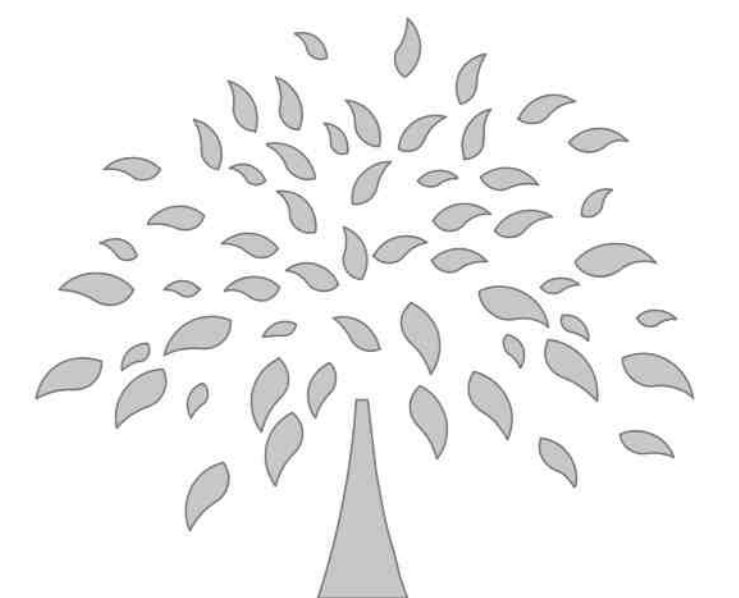

Badger Hills, Main Road, Beelsby, Lincolnshire, DN37 0TN
tom@cherrytreehomes.com
07792 199805

Project:
Bungalow behind Fairacre, East Barkwith

Site:
Fairacre,
Willingham Road,
East Barkwith,
Lincoln,
LN8 5RP.

Title:
Indicative Drainage Plan

Drawing No: EBB_007	Rev: A00
Scale: 1:250 @ A1	Date: 20/11/23

DO NOT SCALE FROM THIS DRAWING. ALL MEASUREMENTS ARE TO BE MEASURED ON SITE.