
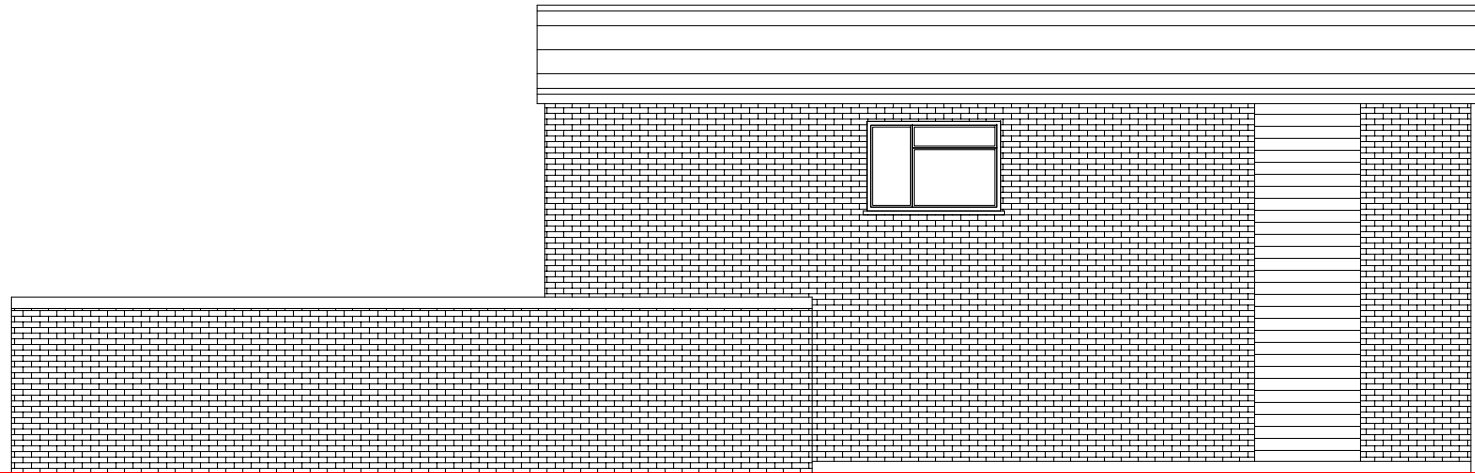


All work to comply with current building regulations and codes of practice
 Do not scale from drawings all dimensions to be checked on site before the start of any work
 All Proposed External Materials to Match Existing External Materials

Any Proposed Windows to Flank wall to be Obscure Glazed and Non-Opening below 1.7m from FFL

1:100

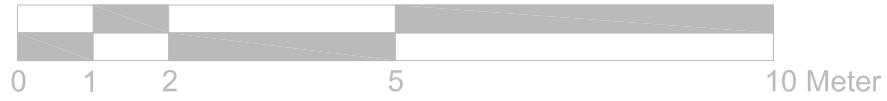


Existing Side Elevation
 Scale 1:100




Existing Rear Elevation
 Scale 1:100



Existing Front Elevation
 Scale 1:100

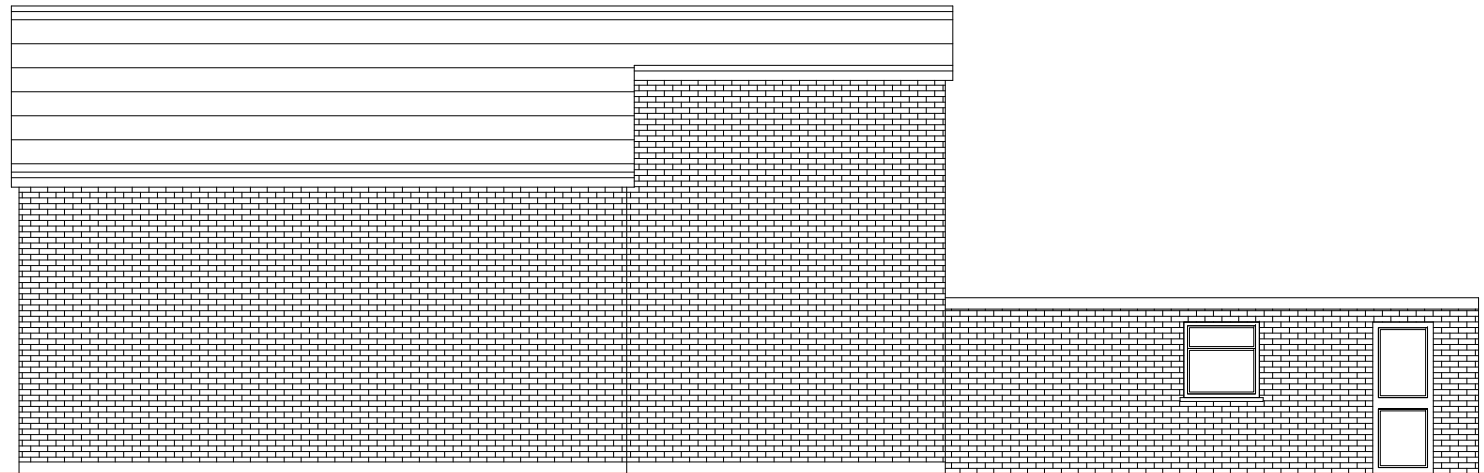

Existing Side Elevation
 Scale 1:100

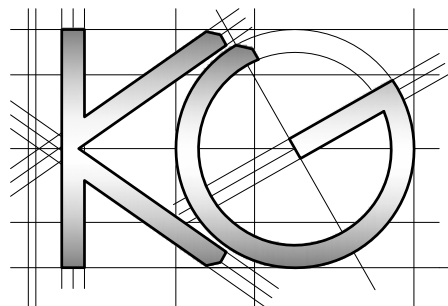

Site Address:
 7 Arnett Way
 Rickmansworth
 WD3 4DA

1

Drawing Content:
 Existing Elevations

2

Drawings No:
 7arnettway/2023/03

Date Drawn:
 16th May 2023

3

5

Planning Issue

7

Drawings Scale:
 1:100

Drawn By:
 KG

4

Revision:

6

8