


AS PROPOSED




FRONT ELEVATION.

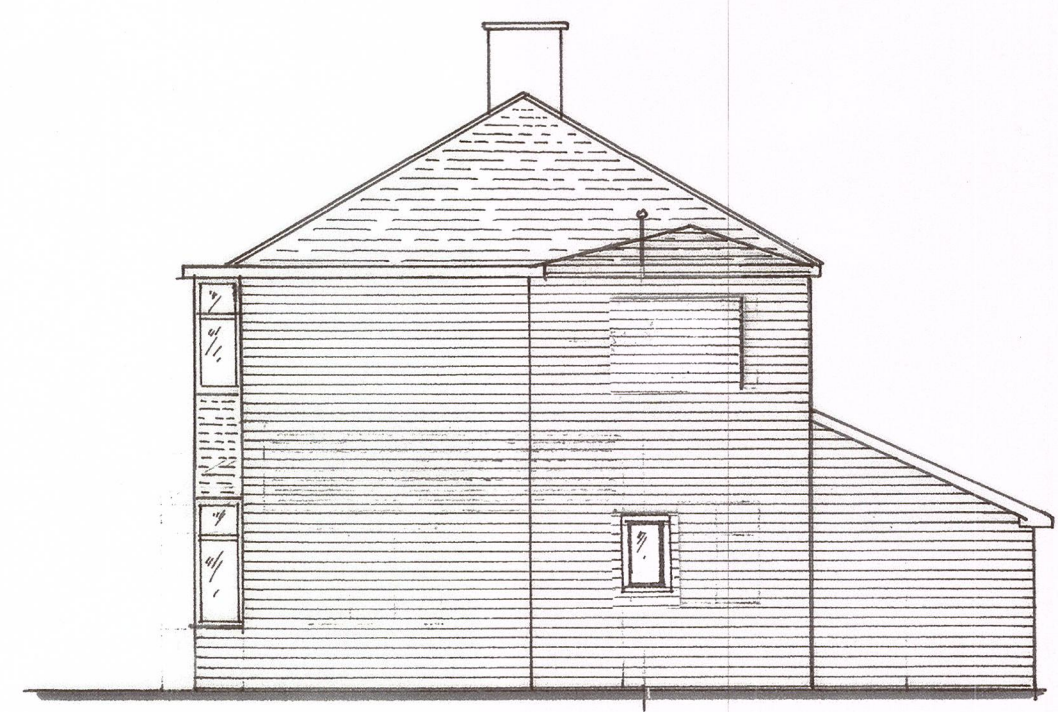


SIDE ELEVATION




REAR ELEVATION

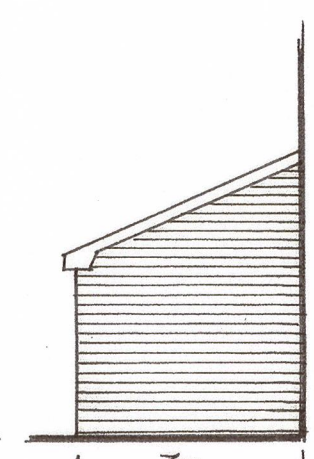

3m  
BOUNDARY ELEVATION

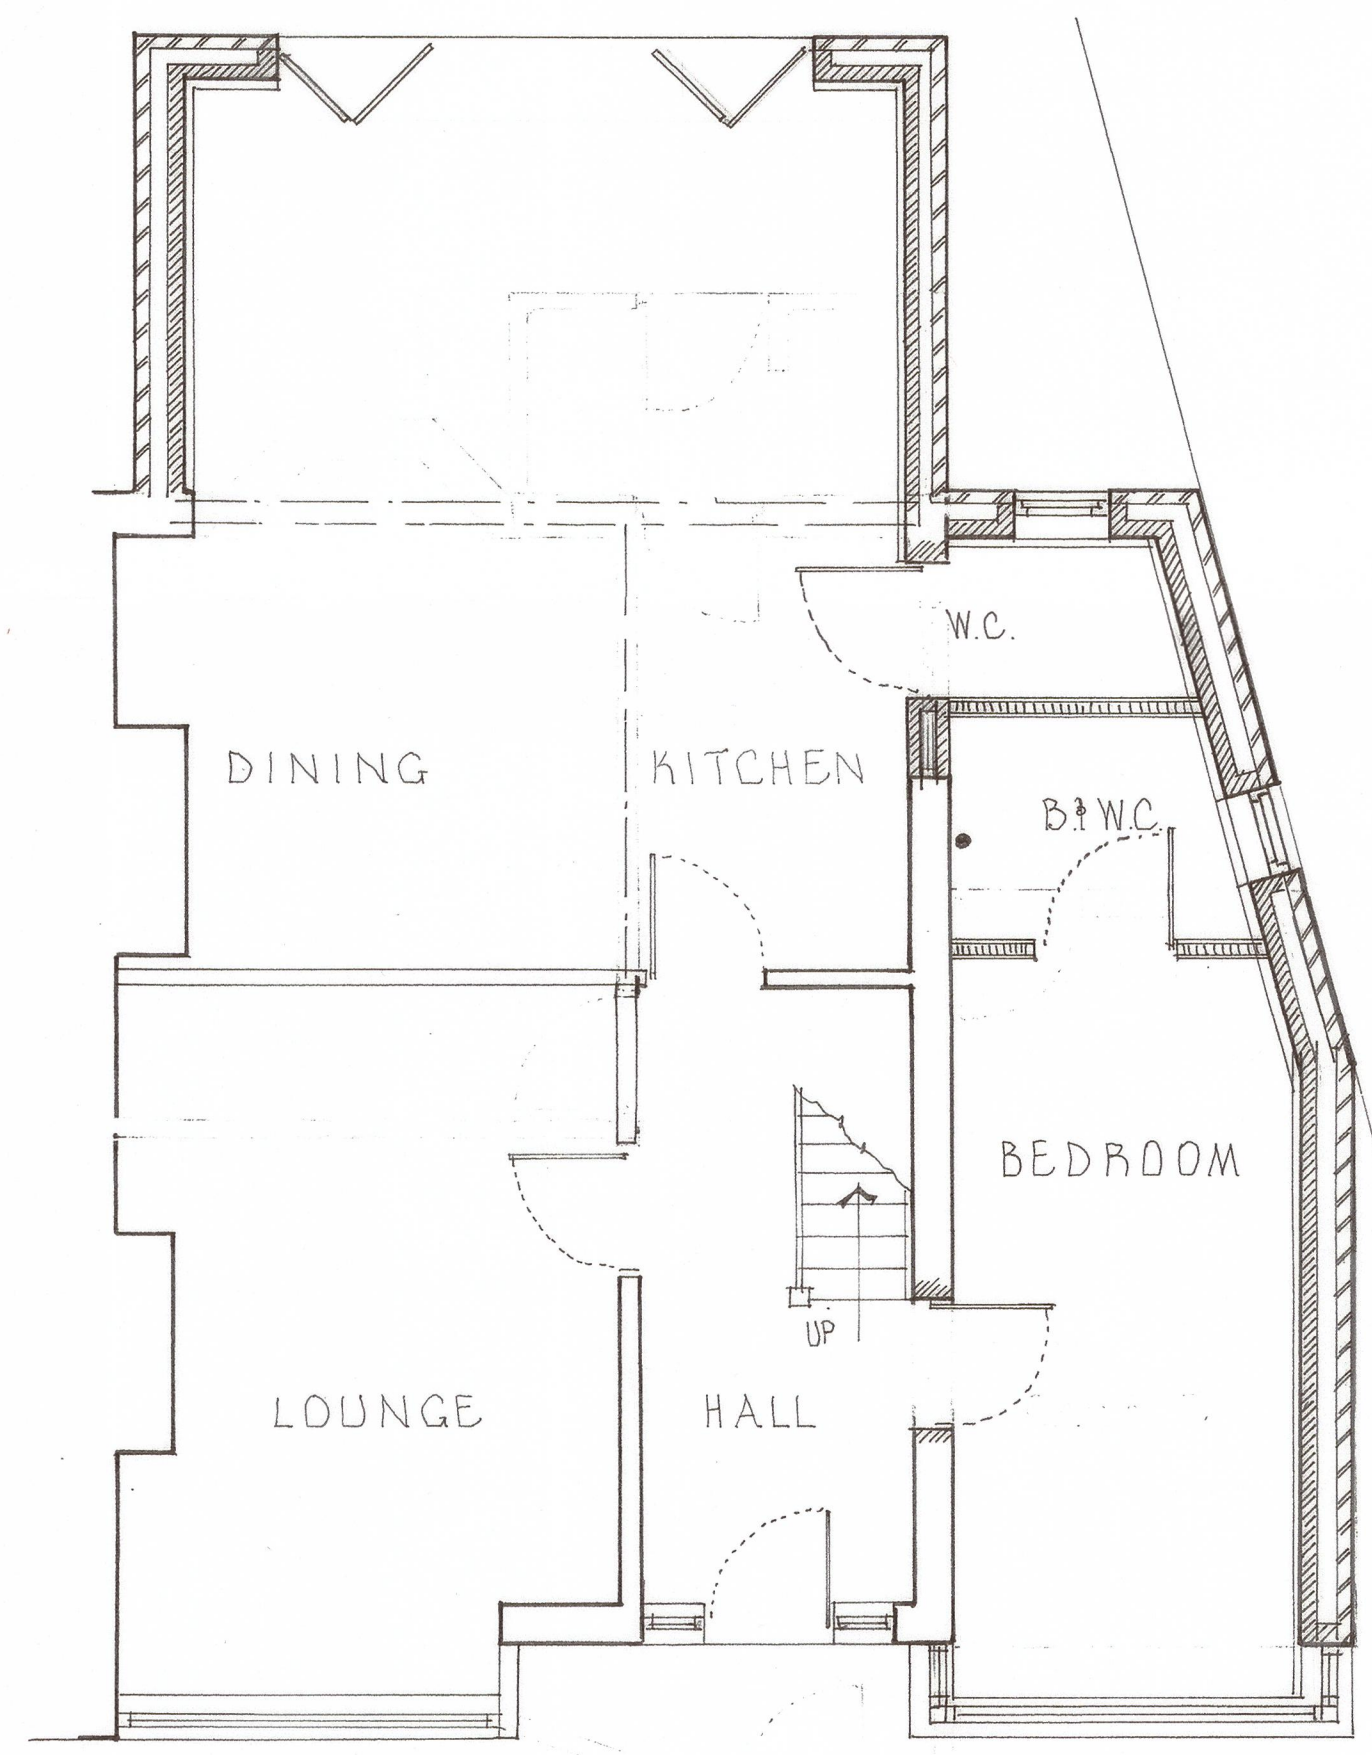


GROUND FLOOR PLAN.

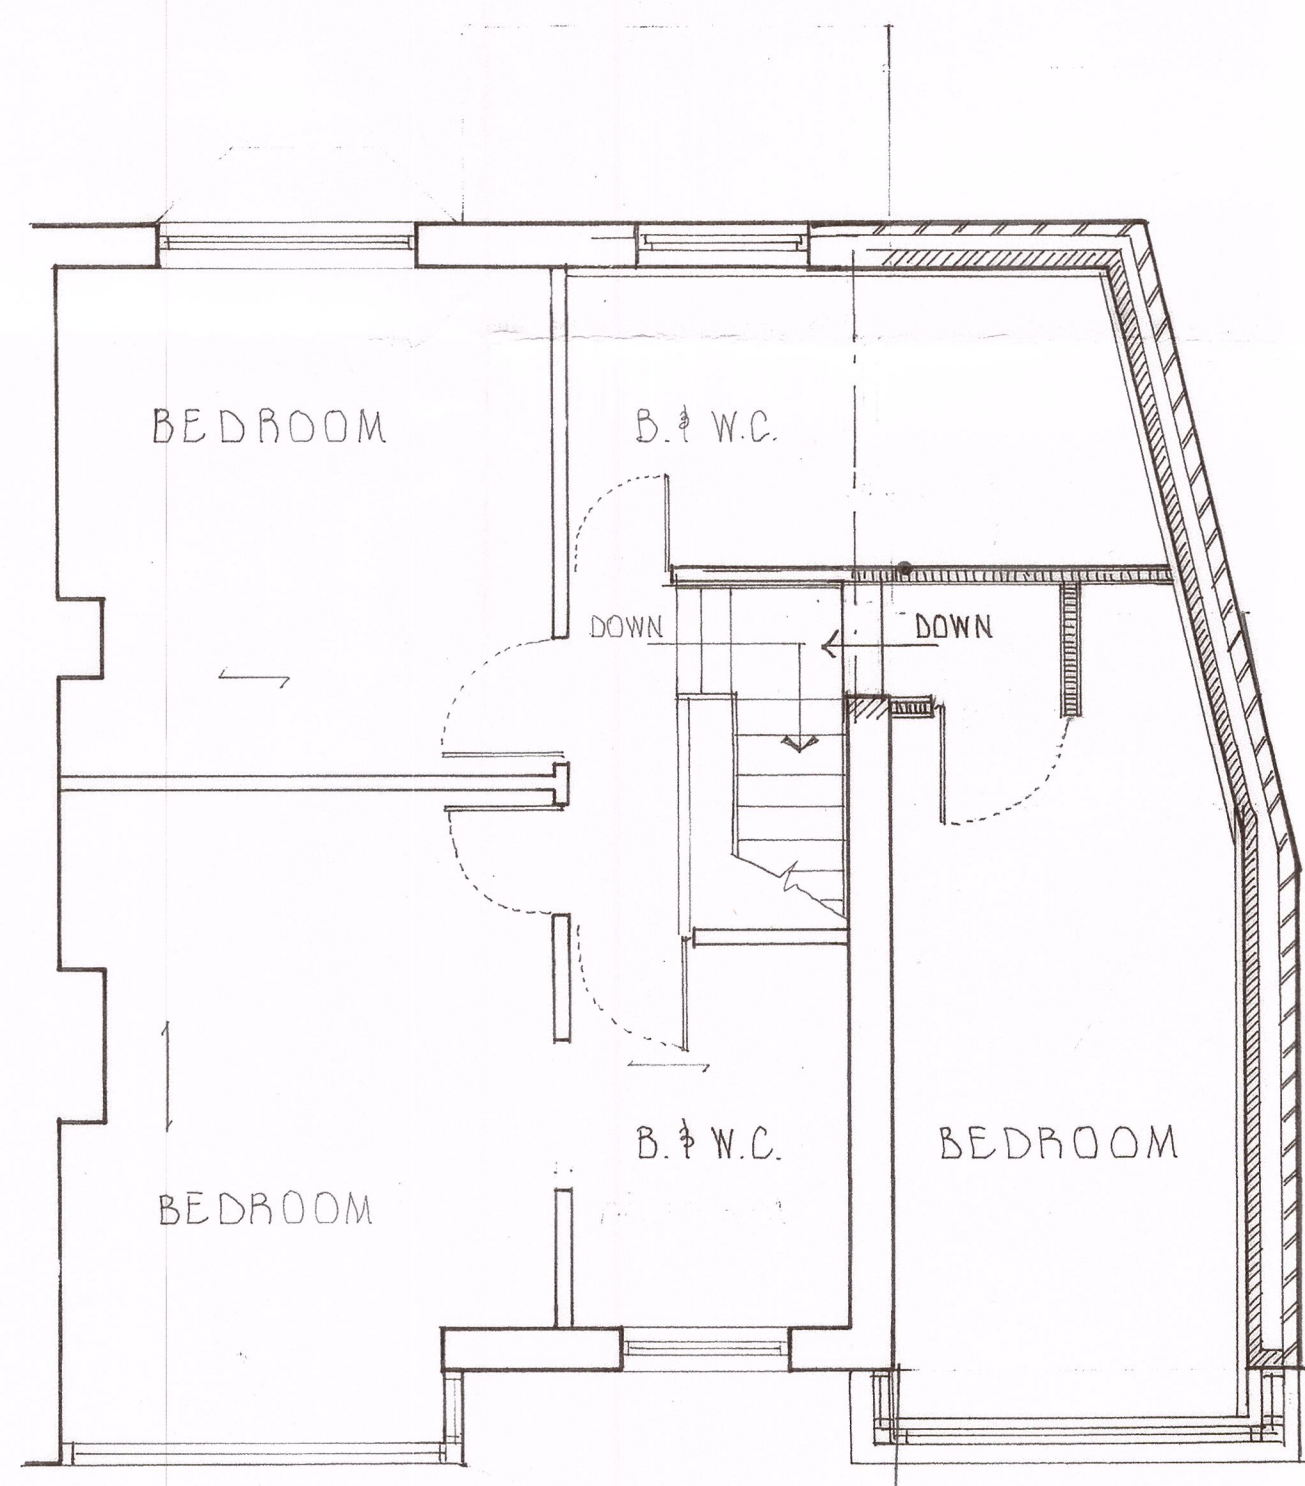

ALL EXTERNAL MATERIALS TO MATCH EXTC.

FIRST FLOOR PLAN

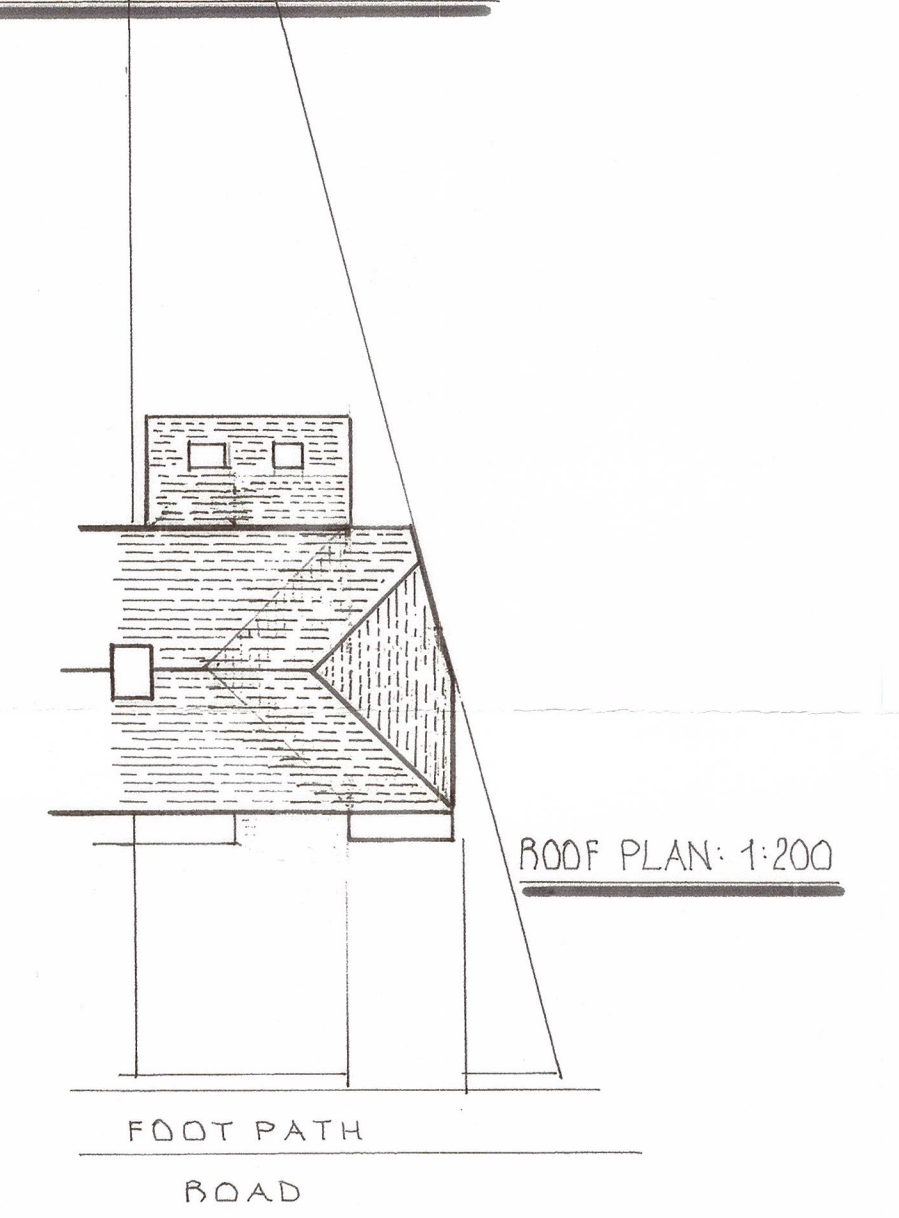

ROOF PLAN: 1:200

CLIENT DEAN & DANIELLE ANDERSON  
PROJECT EXTENSION & ALTERATIONS  
LOCATION 6, KINGS RD, SHAW OL2 7BJ

**S. INGRAM & ASSOCIATES**  
Building Surveyors & Design Consultants  
CIVIC TRUST AWARD 2002 - COMMENDATION FOR GOOD DESIGN

DESIGN STUDIO  
HEIGHTS LANE  
HEIGHTS DELPH  
OLDHAM OL3 5TU  
Telephone: 0145 787 6500  
Mobile: 01708910347

SCALES: 1:50 & 1:100

DRAWN BY: S. INGRAM

DATE: OCTOBER 2023

**DRAWING No. 55 B**

APPOINTED CONTRACTOR TO PRODUCE METHOD STATEMENT AND HEALTH & SAFETY PLAN FOR APPROVAL BY APPLICANT'S HEALTH & SAFETY ADVISOR TO ENSURE COMPLIANCE WITH C.D.M. REGULATIONS PRIOR TO COMMENCING ANY WORK.

CONTRACTOR TO CHECK ALL DIMENSIONS ON SITE PRIOR TO COMMENCING WORK ANY DISCREPANCIES TO BE DISCUSSED WITH STEVE INGRAM.