


PROPOSED FIRST FLOOR PLAN 1:100
(REMAINS UNCHANGED)



Existing window partially bricked up
and new external door installed

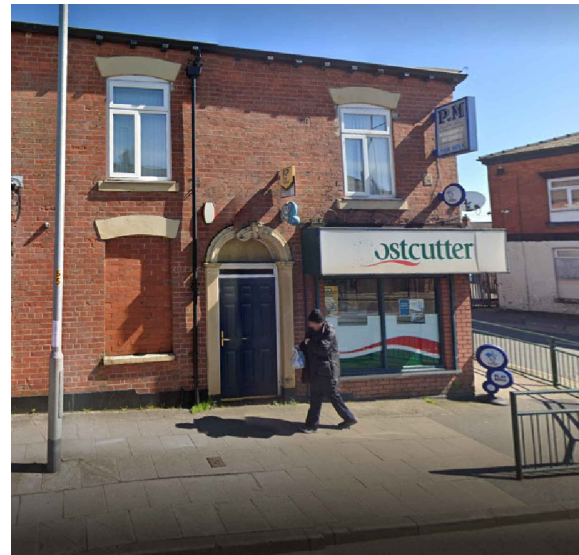

ASHTON ROAD ELEVATION-Remains Unchanged
(Not to scale)



PROPOSED HONEYWELL LANE ELEVATION 1:100

NOTES:


Do not scale from this drawing except for planning/building regulation application purposes.

The Contractor is to check and verify all building and site dimensions, levels and sewer invert levels at connection points before work starts. The Contractor is to comply in all respects with current Building Legislation, British Standard Specifications, Building Regulations, Construction (Design & Management) Regulations, Party Wall Act, etc. whether or not specifically stated on this drawing. This drawing must be read with and checked against any structural, geotechnical or other specialist documentation provided.

This drawing is not intended to show details of foundations, ground conditions or ground contaminants. Each area of ground relied upon to support any structure depicted (including drainage) must be investigated by the Contractor. A suitable method of foundation should be provided allowing for existing ground conditions. Any suspect or fluid ground, contaminants on or within the ground, should be further investigated by a suitable expert. Any earthwork constructions shown indicate typical slopes for guidance only & should be further investigated by a suitable expert.

Where existing trees are to be retained they should be subject to a full Arboricultural Inspection for safety. All trees are to be planted so as to ensure they are a minimum of 5 metres from buildings and 3 metres from drainage and services. A suitable method of foundation is to be provided to accommodate the proposed tree planting.

Sketch proposals are for illustrative purposes only & as such are subject to detailed site investigation including ground conditions/contaminants, drainage, design & planning/density negotiations. Sketch proposals may be based upon enlargements of OS sheets & visual estimations of existing site features, accuracy will therefore need to be verified by survey. Sketch proposals have not been considered in respect of CDM Regulations.

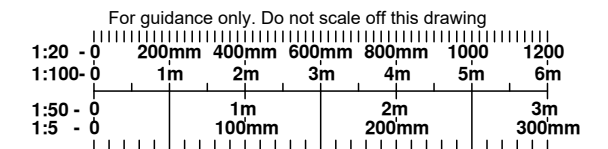

Rev	Date	Notes
A	Nov 23	Existing first floor plan title corrected



PROJECT:
367-369 Ashton Road
Oldham
OL8 1NW

DRAWING TITLE:
Alterations to Ground Floor
Window into External Door.

First Floor Plan & Elevations

SCALE: 1:50 1:100 at A3 DATE: Nov 23

DWG NO. 369ASHTON - 03 REV. A

369 ASHTON ROAD, OLDHAM