





Contractors must verify all dimensions on site before commencing any work or making any shop drawings: no dimensions are to be scaled from the drawing.  
All materials specified on this drawings are to be used strictly in accordance with the manufacturers recommendations and current codes of practise.

COPYRIGHT ©  
This drawing and any design thereon is the copyright of Richard Smallwood and VENTURE architectural and must not be reproduced without their written consent.


PLANNING

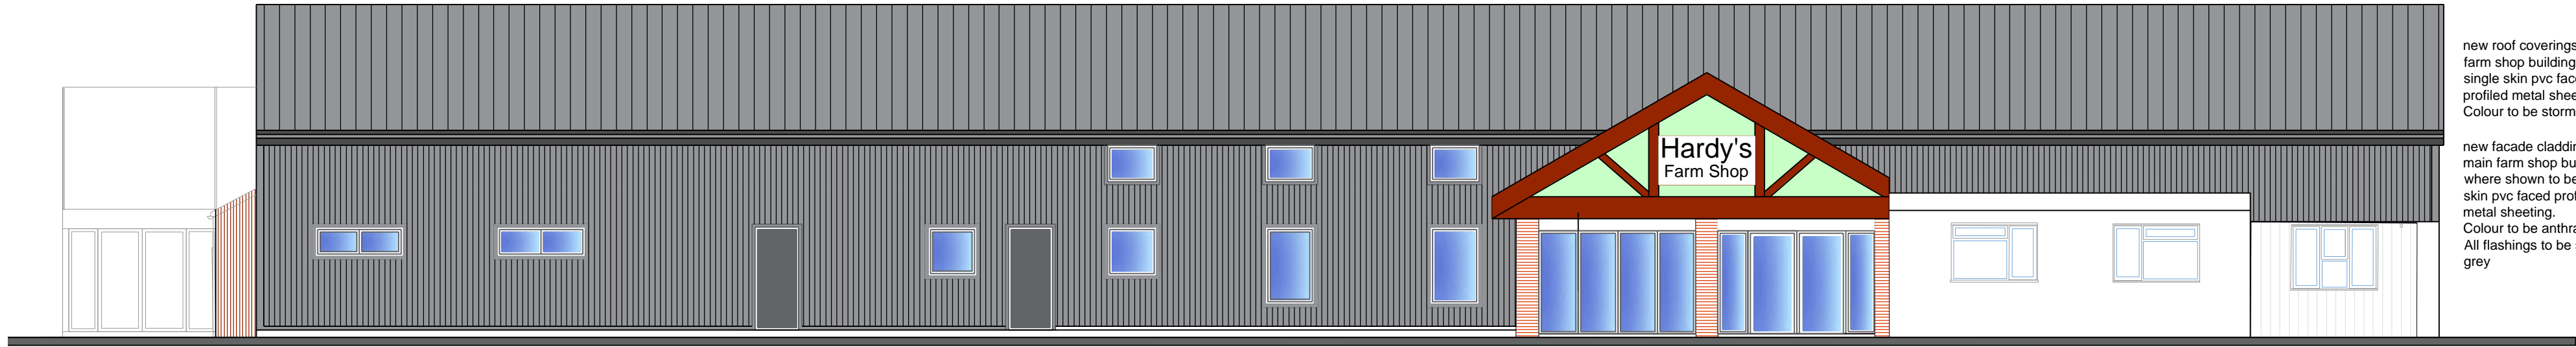

proposed south west elevation

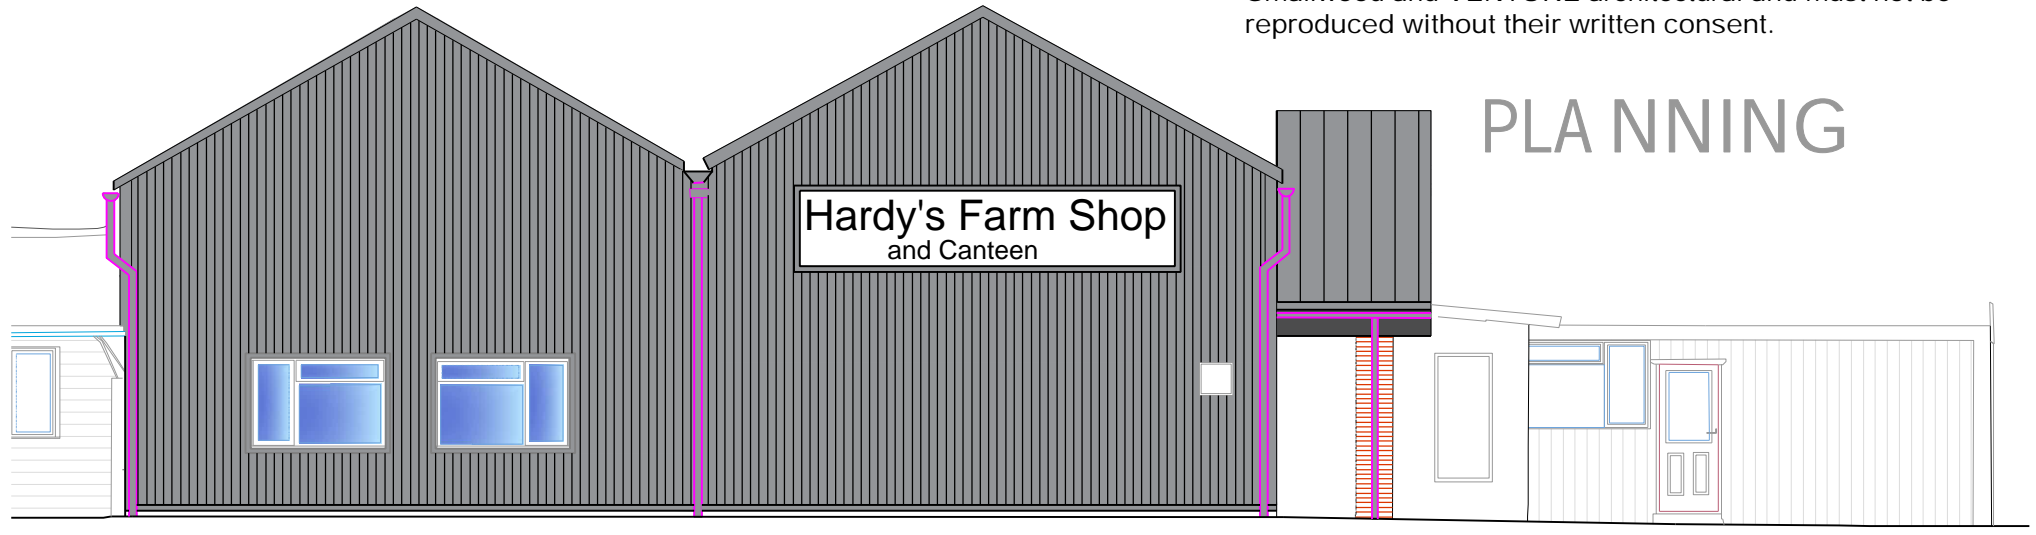

proposed north west elevation

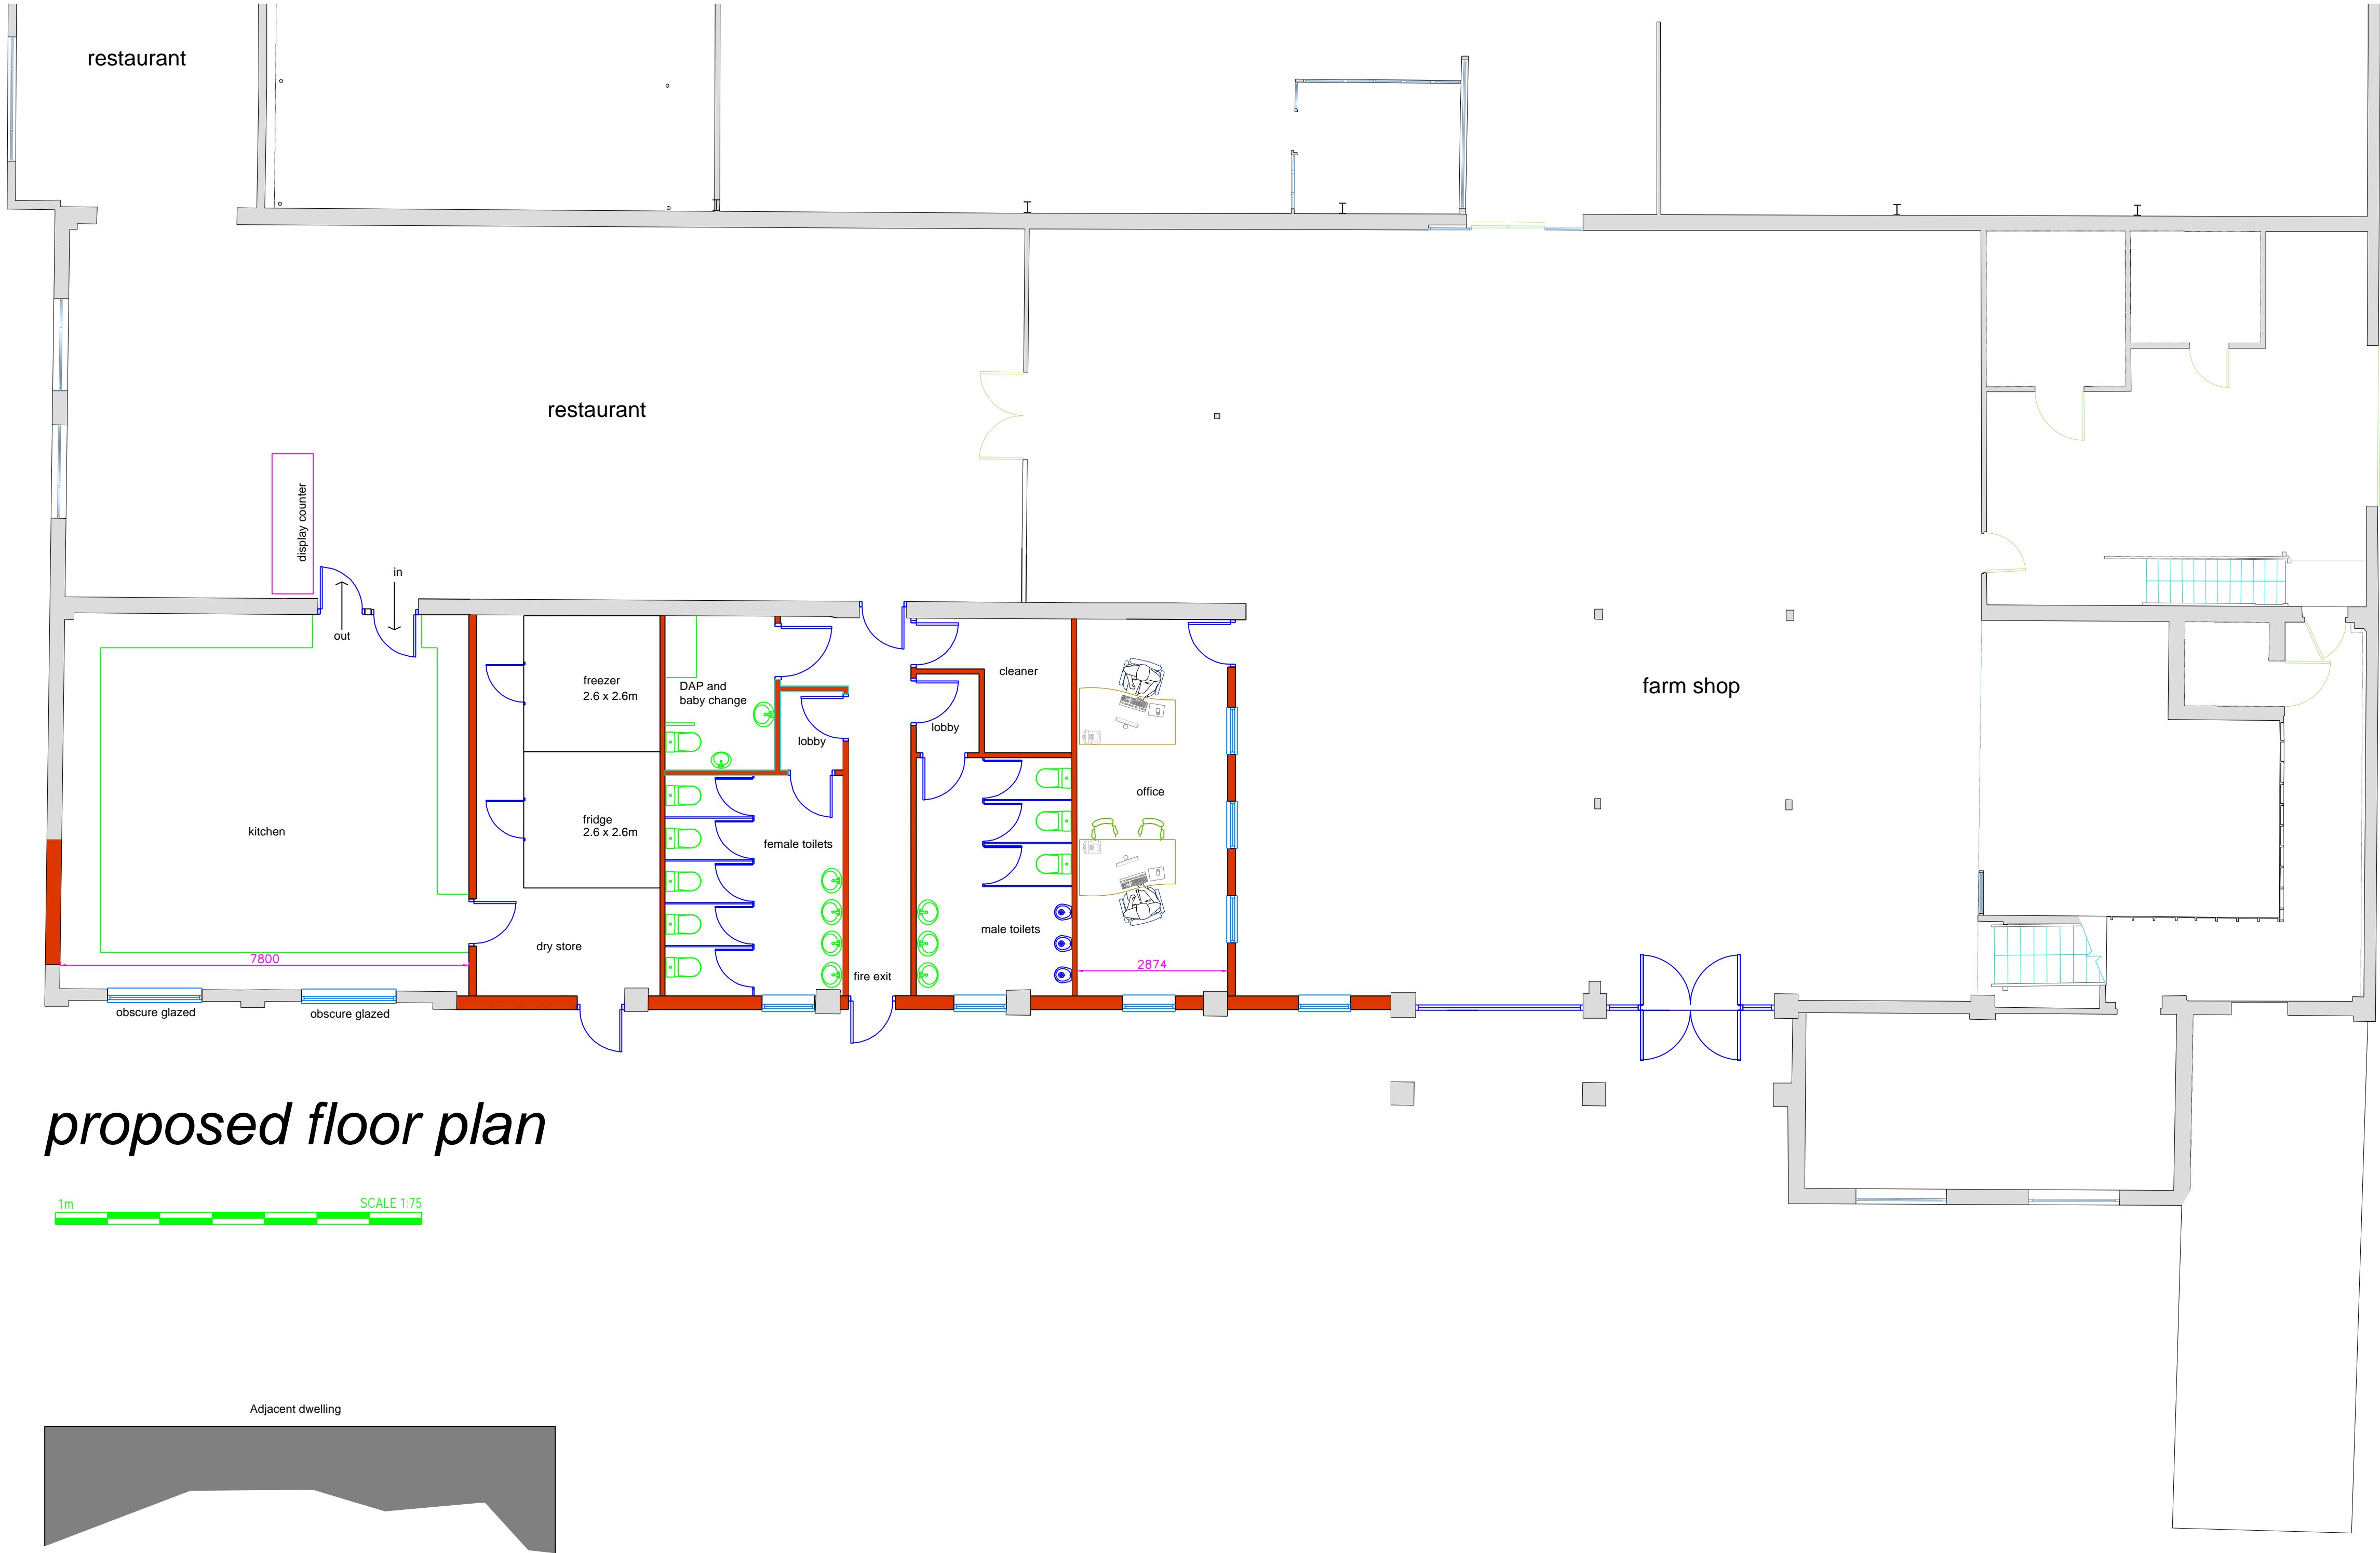

proposed floor plan

REV DATE REV NOTES DRN CHK

VENTURE architectural

richard smallwood M.C.I.A.T.  
The Elms, Manor View, Caunton,  
Newark, Notts.  
Ng23 6AW

CLIENT  
HARDYS FARM SHOP

PROJECT  
PROPOSED ALTERATIONS AT  
HARDYS FARM SHOP, FOSSE WAY  
FARNDON, NEWARK

TITLE  
SCHEME DESIGN  
Proposed Plan and Front Elevation

DWG NO.  
1025-02

REV  
C

DRN  
RS

CHK

SCALE  
1/75 & 1/100 @ A1

DATE  
JULY 2023

