

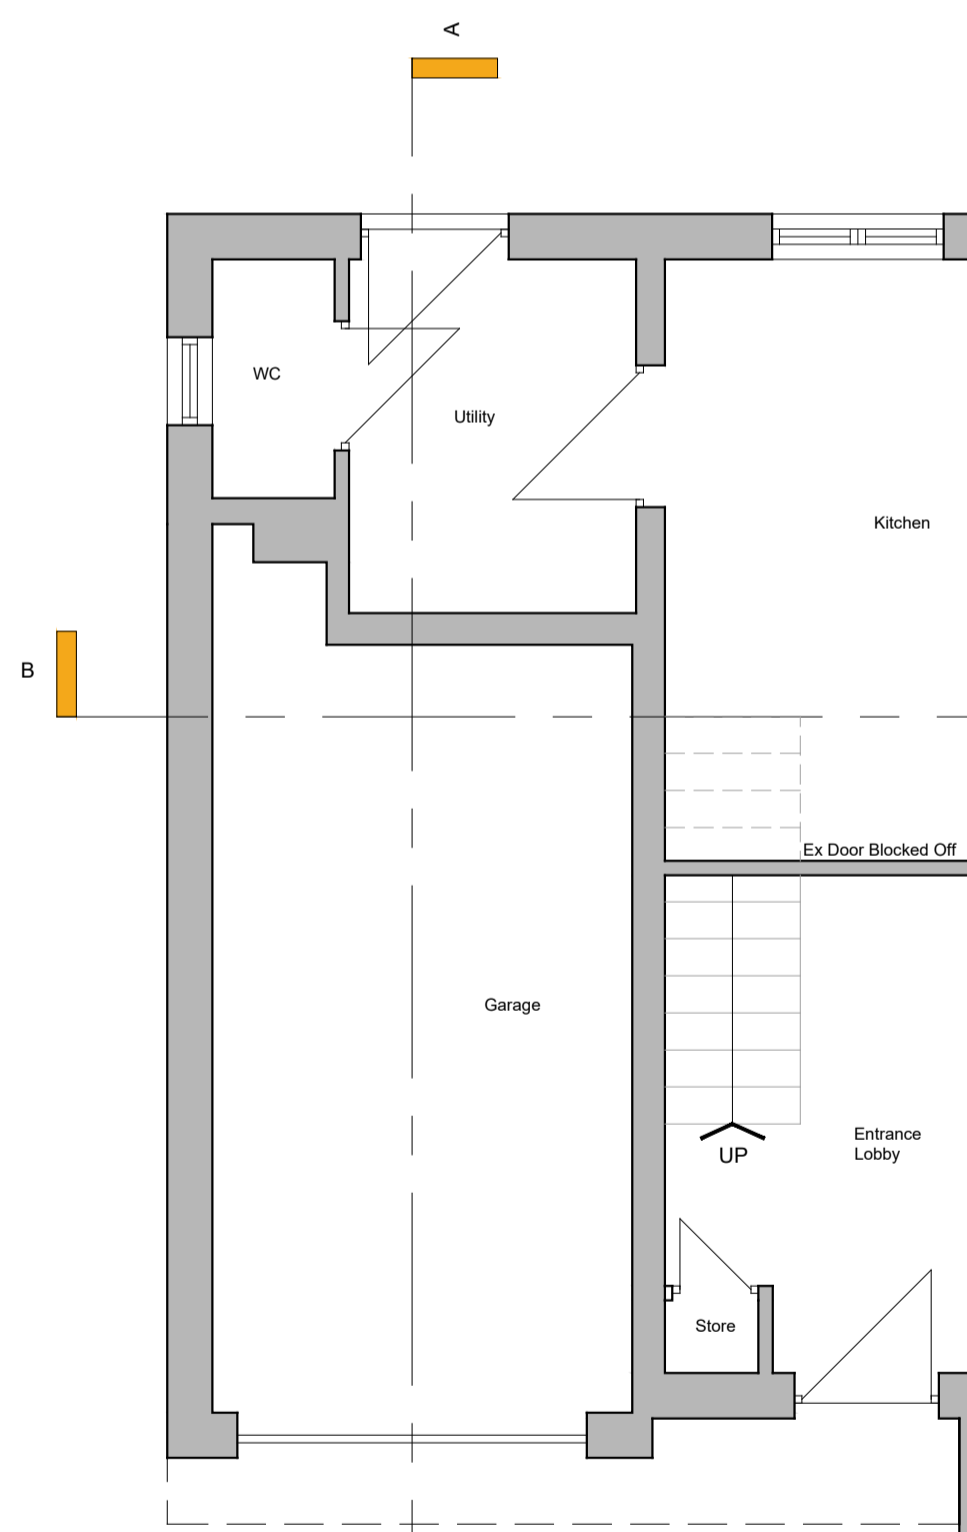
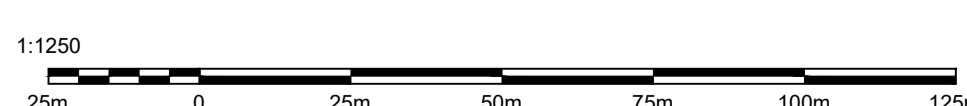



**First Floor Plan**  
Scale 1:50

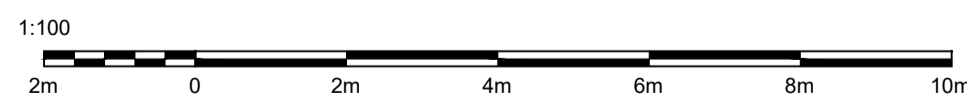

**Ground Floor Plan**  
Scale 1:50

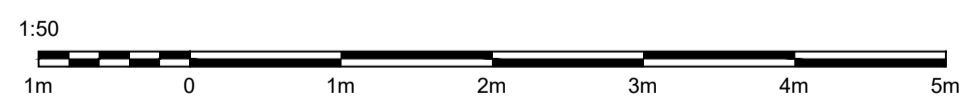

**North-East Elevation**  
Scale 1:100

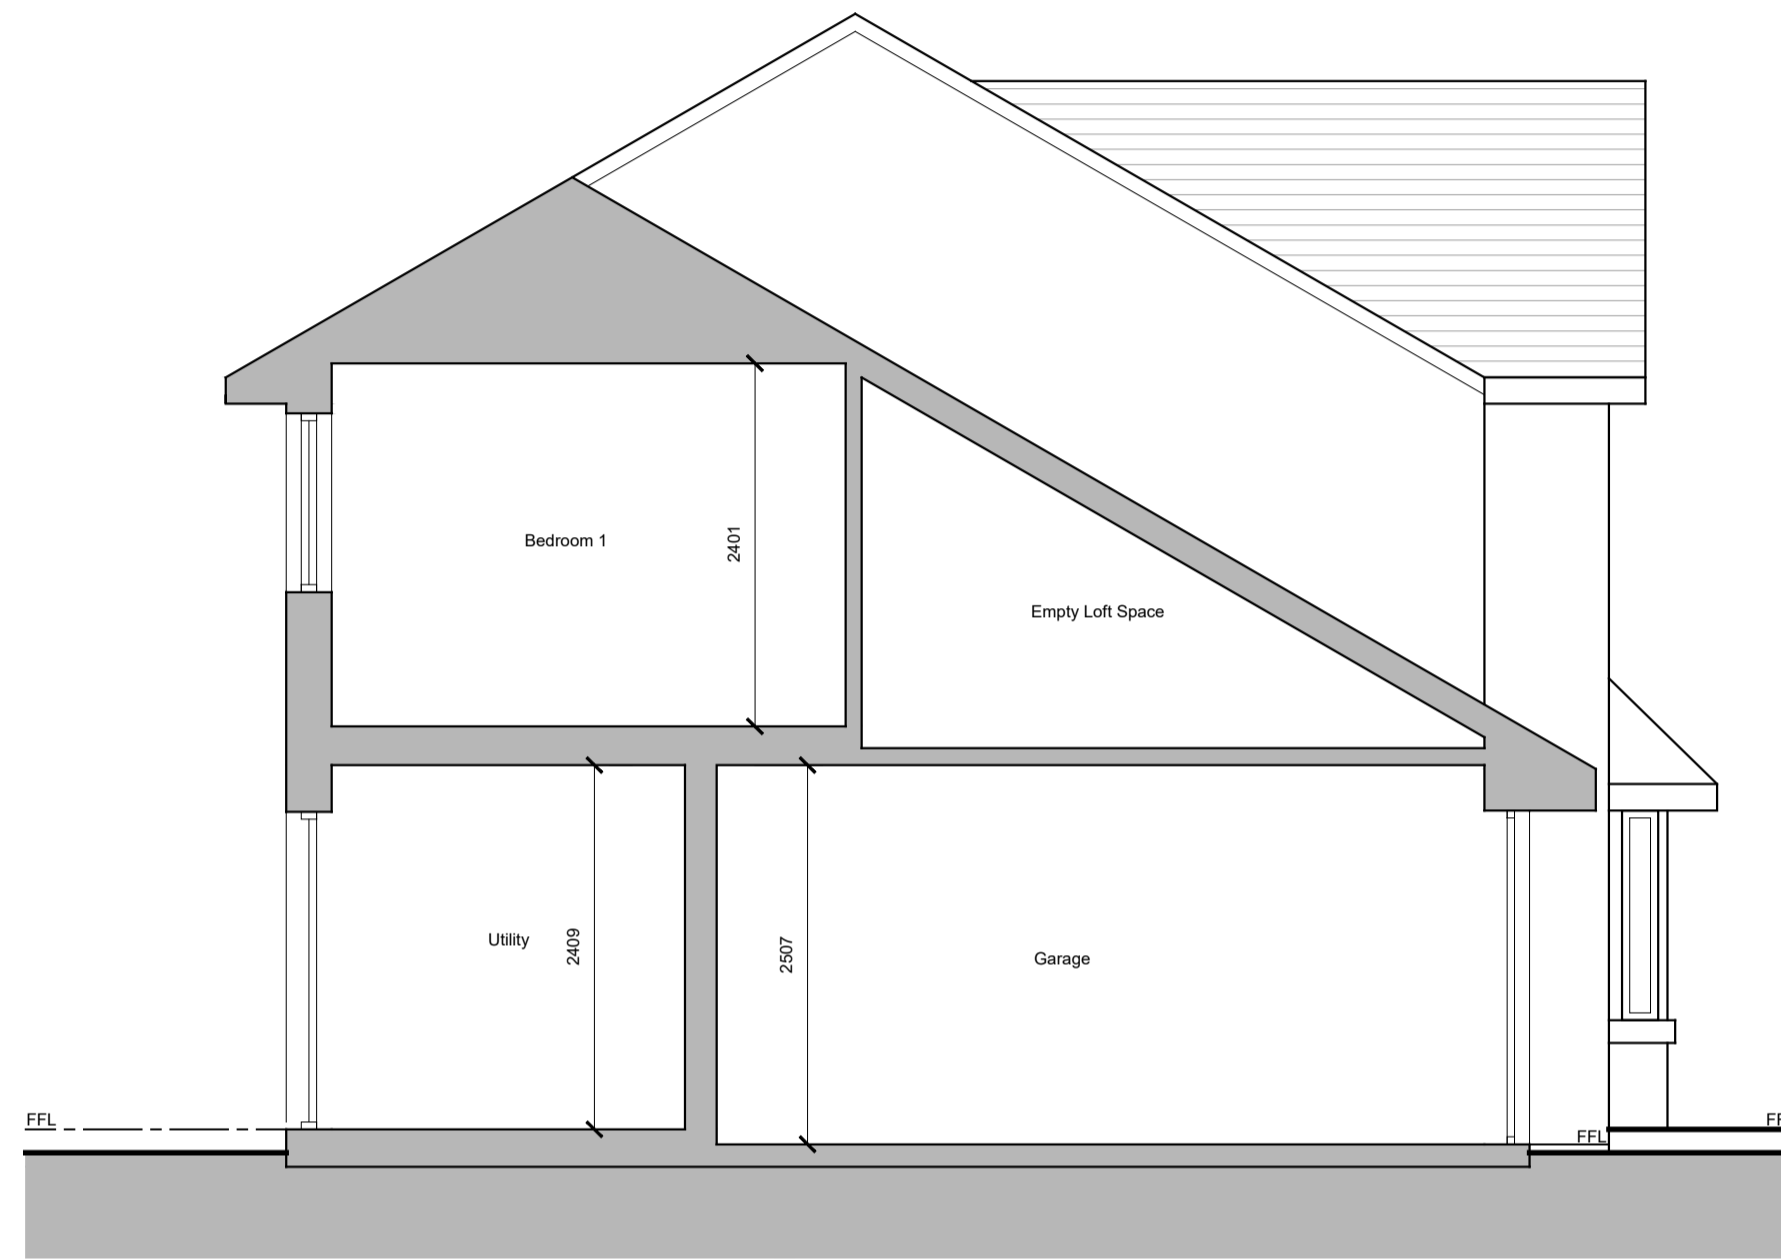

**Section A-A**  
Scale 1:50




**Section B-B**  
Scale 1:50



**Site Location Plan**  
Scale 1:1250



**Site Plan**  
Scale 1:200

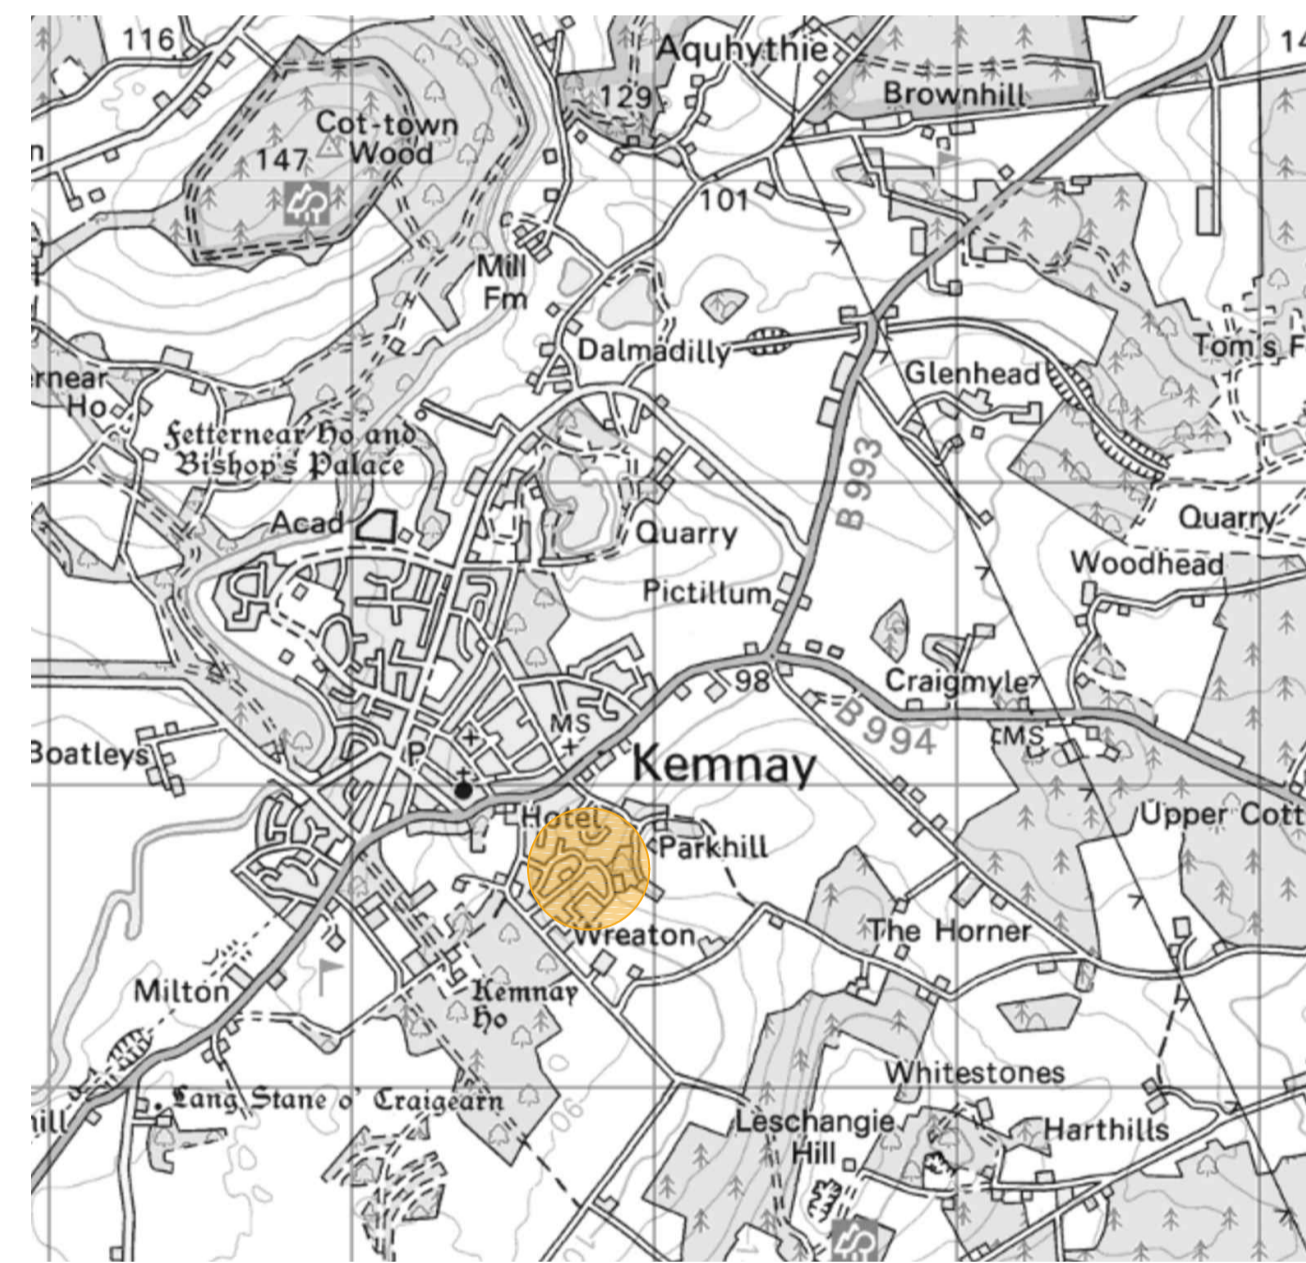

**OS Map**  
Scale 1:25000

**MATERIALS**

- Wall finish - Beige Dry Dash, Tan Stone Tiles
- Roof finish - Natural slates
- Window and door finish - White uPVC doors and windows
- Rainwater goods - Black uPVC gutters and downpipes

Rev	Details	Date	By

Project  
**Garage Conversion and Internal Alterations**

At:  
**24 Bogbeth Rise,  
Kemnay,  
Inverurie,  
AB51 5RR**

For: **Debbie Bateman**

Drawing  
**Existing Survey**

Scale	Date
<b>As noted @ A1</b>	<b>Oct 2023</b>
Revision	Dwg No
-	<b>3000-001</b>

1-01464 841113 | e-office@johnwinkdesign.co.uk  
Midtown of Foudland | Glens of Foudland | Huntly | Aberdeenshire | AB54 6AR

Note  
Dimensions must not be scaled from this drawing. If in any doubt - ask! All dimensions to be checked prior to work commencing or prior to any components being manufactured. Any discrepancy to be reported. All work and material to comply fully with all current British Standards Codes of Practice, building regulations, IEE regulations and all HSE acts.

This drawing is copyright of John Wink Design. ©