


**Existing South-East Elevation**


Scale 1:100

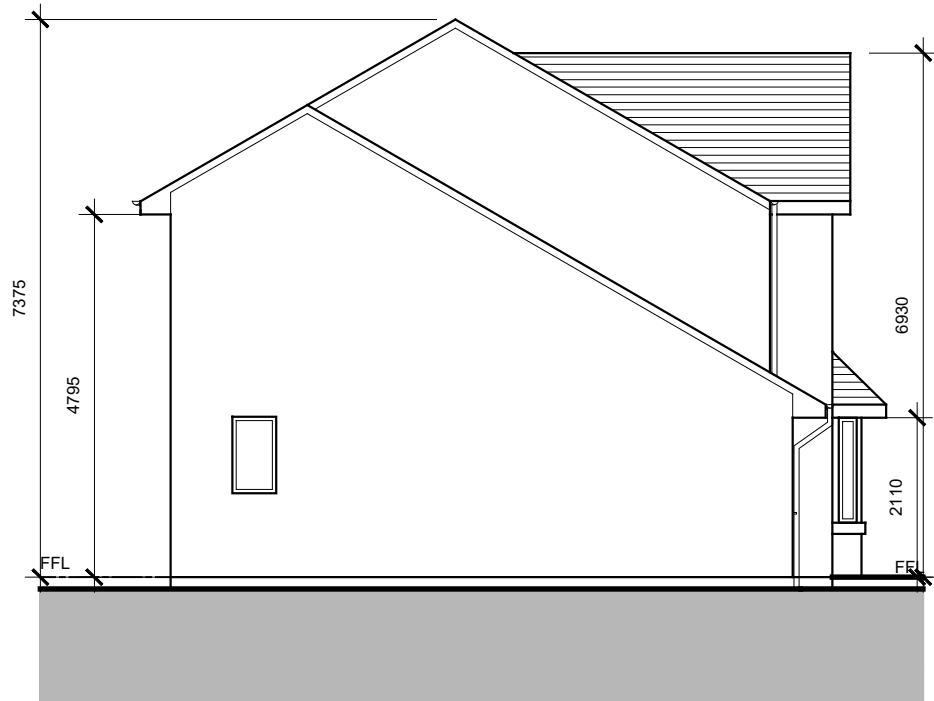

**Proposed South-East Elevation**

Scale 1:100

1:100

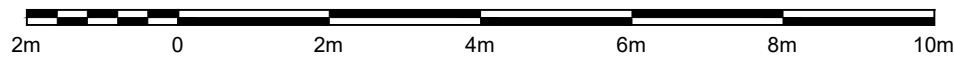

**MATERIALS**

- Wall finish - Beige dry dash, Tan stone tiles
- Roof finish - Brown concrete tiles
- Window and door finish - White uPVC doors and windows
- Rainwater goods - Black uPVC gutters and downpipes

Project	
Garage Conversion and Internal Alterations	
At:	
24 Bogbeth Rise, Kemnay, Inverurie, AB51 5RR	
For: Debbie Bateman	
Drawing	
Existing and Proposed SE Elevations	
Scale	Date
As noted @ A3	November 2023
Revision	Drg No
-	3000 - 021
t-01464 841113   e-office@johnwinkdesign.co.uk Midtown of Foudland   Glens of Foudland   Huntly   Aberdeenshire   AB54 6AR	
<p>Note</p> <p>Dimensions must not be scaled from this drawing. If in any doubt - ask! All dimensions to be checked prior to work commencing or prior to any components being manufactured. Any discrepancy to be reported. All work and material to comply fully with all current British Standards Codes of Practice, building regulations, IEE regulations and all HSE acts.</p>	
This drawing is copyright of John Wink Design. ©	

**JOHN WINK DESIGN**