

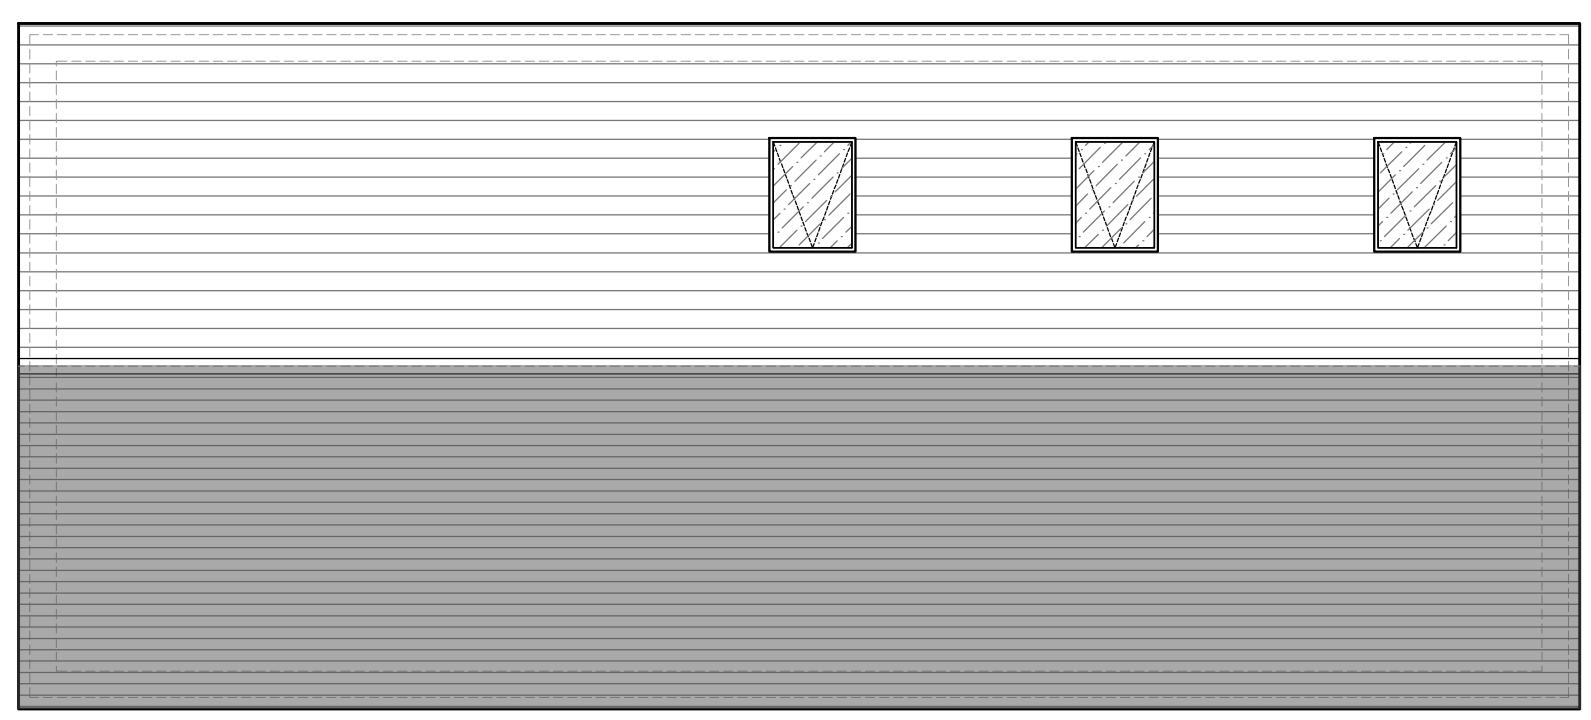
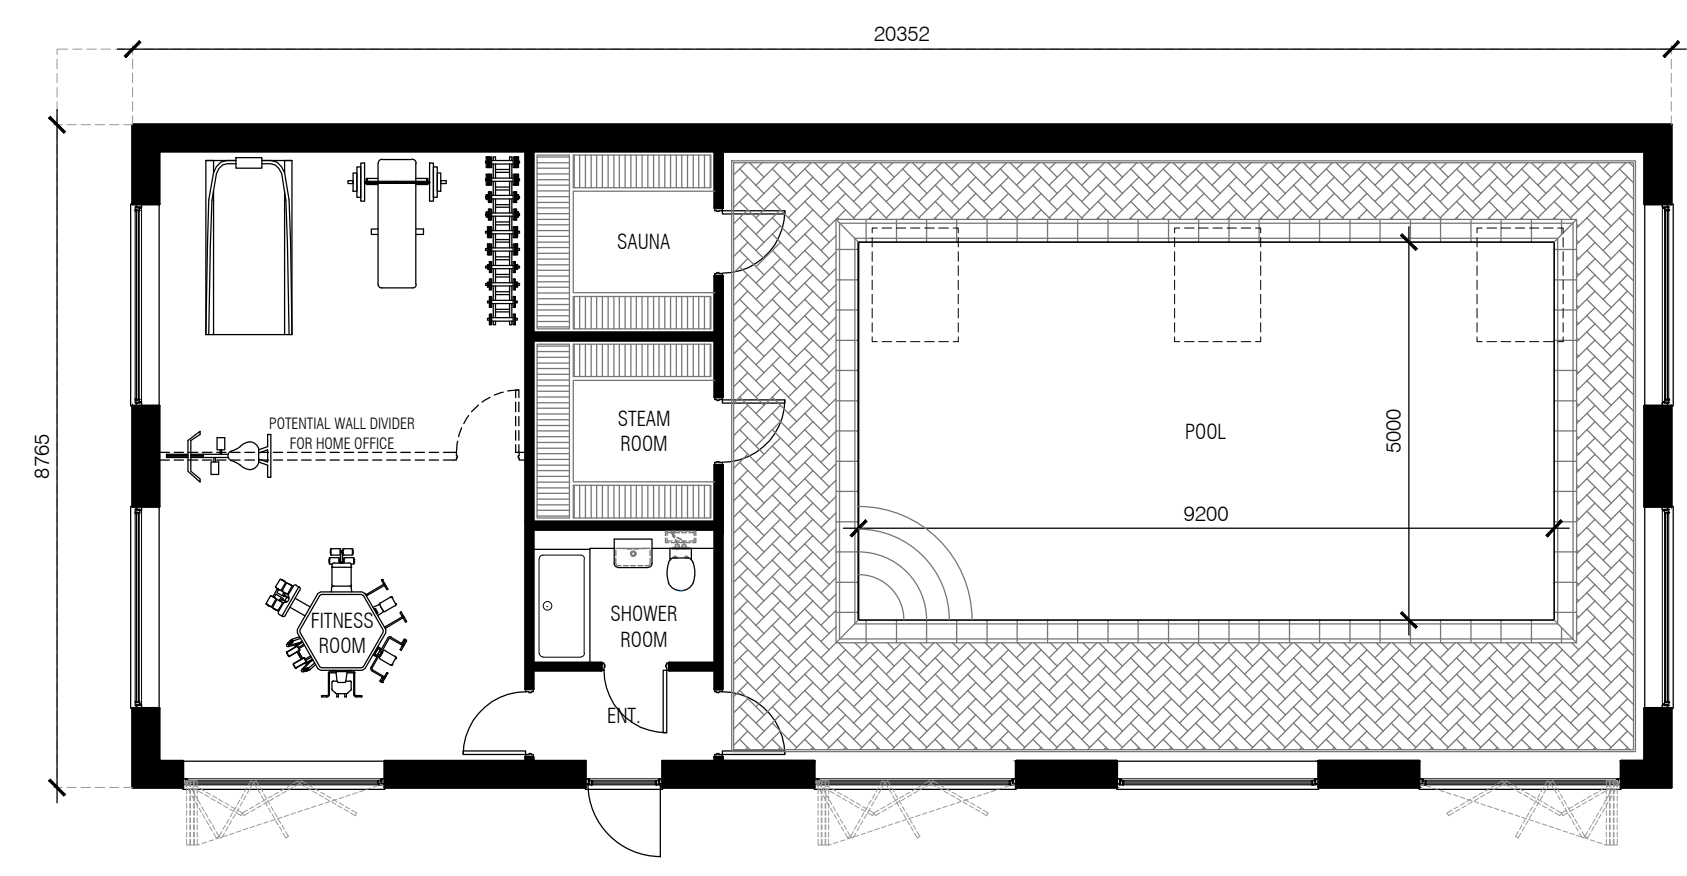


OUTBUILDING



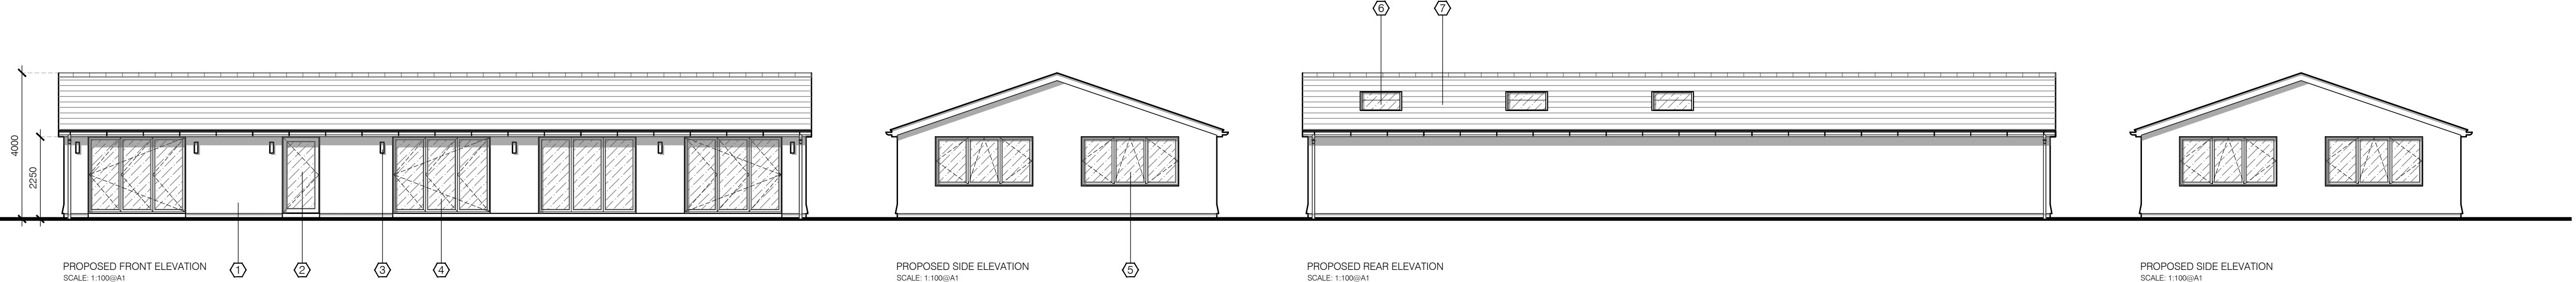


THIS DRAWING IS THE © COPYRIGHT OF FRONT ARCHITECTURE LTD AND SHOULD NOT BE COPIED WITHOUT PRIOR WRITTEN CONSENT.
 CONTRACTORS ARE TO CHECK ALL LEVELS AND DIMENSIONS BEFORE WORK COMMENCES ON SITE AND ANY DISCREPANCIES ARE TO BE REFERRED TO FRONT ARCHITECTURE.
 DO NOT SCALE. WORK TO FIGURED DIMENSIONS ONLY.

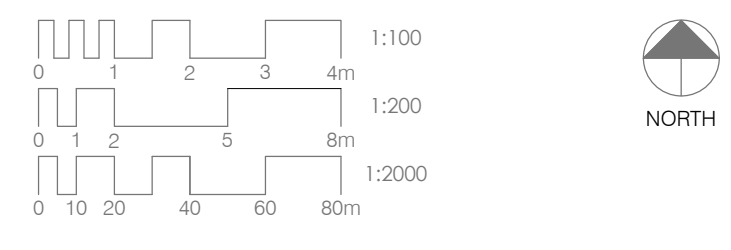

- ELEVATION KEY**
 PLEASE REFER TO PROPOSED ELEVATIONS TOP LEFT
- ① RENDER TO MATCH EXISTING RENDER ON DWELLING.
 - ② DOORS TO MATCH EXISTING DOORS ON DWELLING.
 - ③ FEATURE LIGHTS UP AND DOWN LIGHTS. STYLE AND FINISH TBC.
 - ④ BI-FOLD DOORS TO MATCH EXISTING FINISH.
 - ⑤ WINDOWS TO MATCH EXISTING WINDOWS ON DWELLING.
 - ⑥ ROOFLIGHTS STYLE AND FINISH TBC.
 - ⑦ ROOF TILES TO MATCH EXISTING FINISH ON DWELLING.

GARAGE

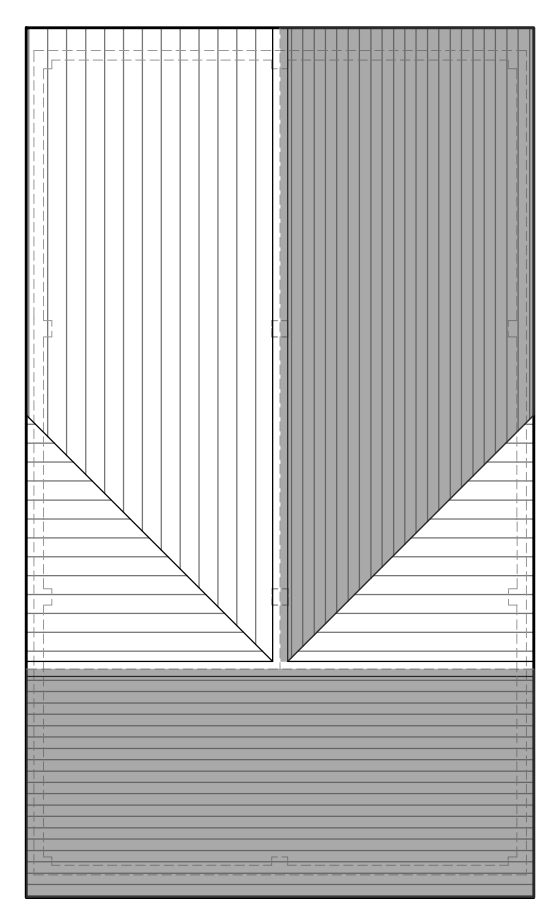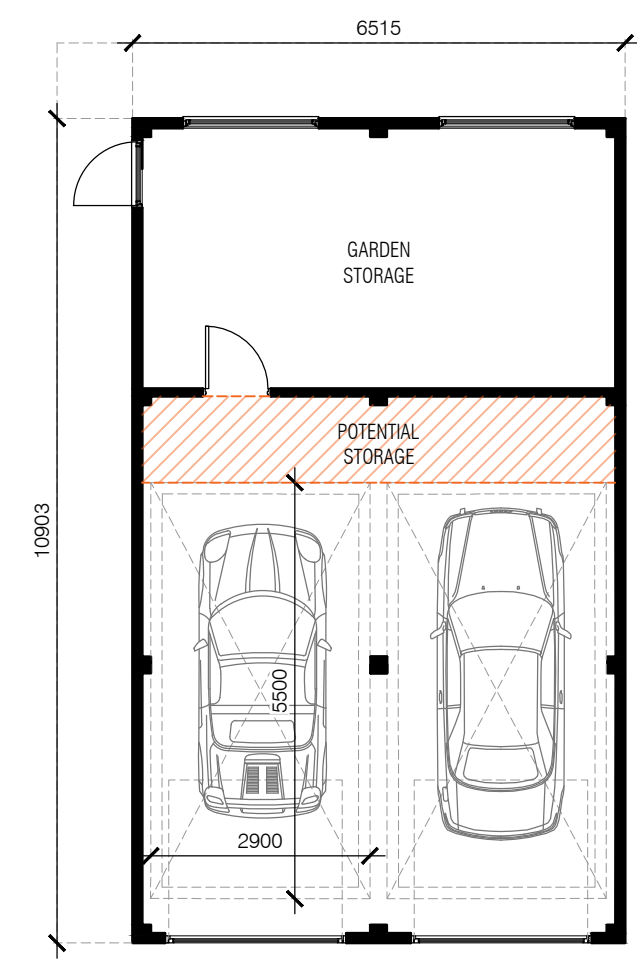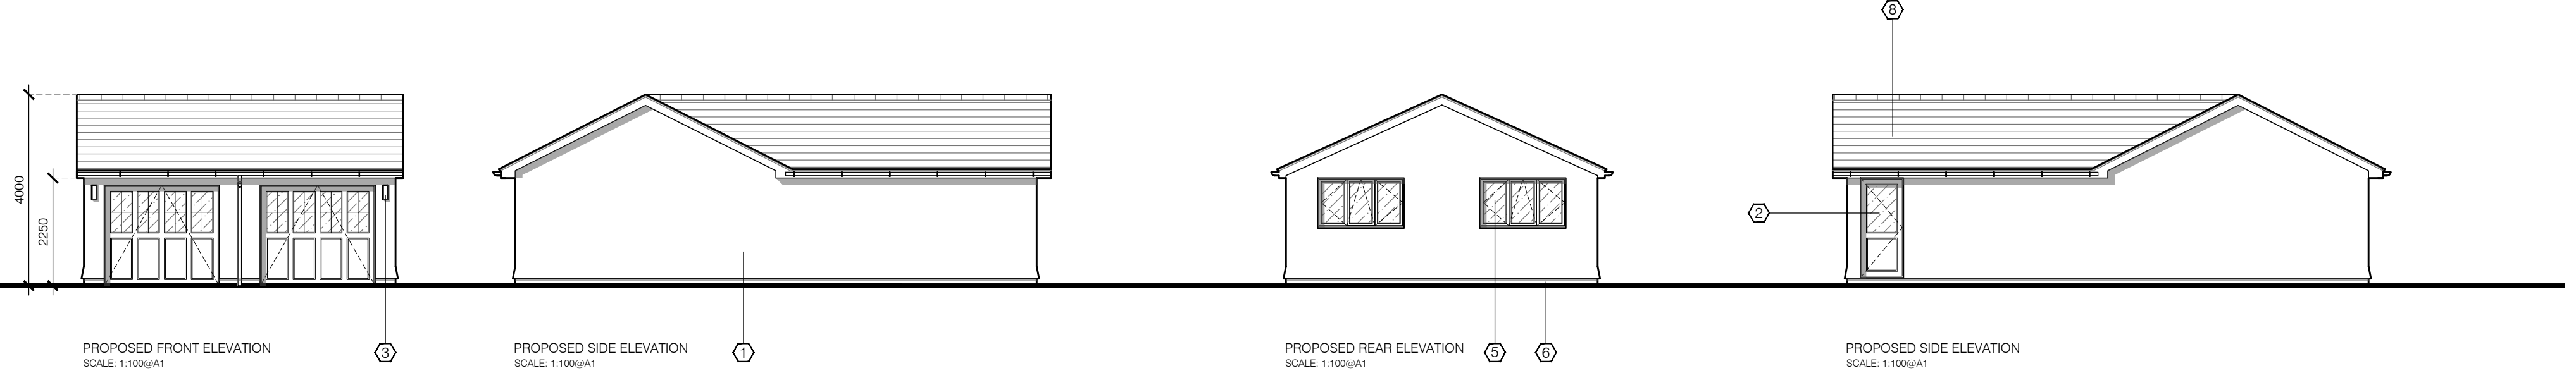

REV.	DATE	AMENDMENT	DRAWN

PROJECT: **OUTBUILDINGS**
 THE RANCH, CHURCH LANE
 CRAYS HILL, BILLERICAY
 BASILDON, CM11 2UN

DRAWING TITLE: **PERMITTED DEVELOPMENT PROPOSED FLOOR PLANS & ELEVATIONS**

CLIENT: **STRATSTONE DEVELOPMENTS**

DRAWN	PROJECT NO.	DRAWING NO.
RM	21.676	220
McL	1:100@A1	

DATE: **FEB 2023** REVISION: **P1**

FRONT. 1171 HIGH STREET, RAYLEIGH, ESSEX, SS6 7QA.
 TEL: +44 (0)1702 931 415 | EMAIL: HELLO@FRONT-ARCHITECTURE.CO.UK