


THIS DRAWING IS THE © COPYRIGHT OF FRONT ARCHITECTURE LTD AND SHOULD NOT BE COPIED WITHOUT PRIOR WRITTEN CONSENT.  
 CONTRACTORS ARE TO CHECK ALL LEVELS AND DIMENSIONS BEFORE WORK COMMENCES ON SITE AND ANY DISCREPANCIES ARE TO BE REFERRED TO FRONT ARCHITECTURE.  
 DO NOT SCALE. WORK TO FIGURED DIMENSIONS ONLY.

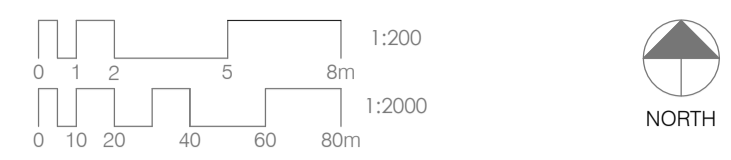

LOCATION PLAN  
 SCALE: 1:2000@A1

Antiquar Lodge

CHURCH LANE

The Ranch



NO	REV	DATE	AMENDMENT	BY

PROJECT  
**OUTBUILDINGS**  
 THE RANCH, CHURCH LANE  
 CRAYS HILL, BILLERICAY  
 BASILDON, CM11 2UN

DRAWING TITLE  
 PERMITTED DEVELOPMENT  
 PROPOSED SITE PLAN

CLIENT  
 STRATSTONE DEVELOPMENTS

DRAWN	PROJECT NO	DRAWING NO
RM	21.676	221
CHECKED	SCALE	
McL	1:200@A1	
DATE	REVISION	
FEB 2023		P1