


Winifred Cottage, Windsor Road, Basildon, SS13 2LH

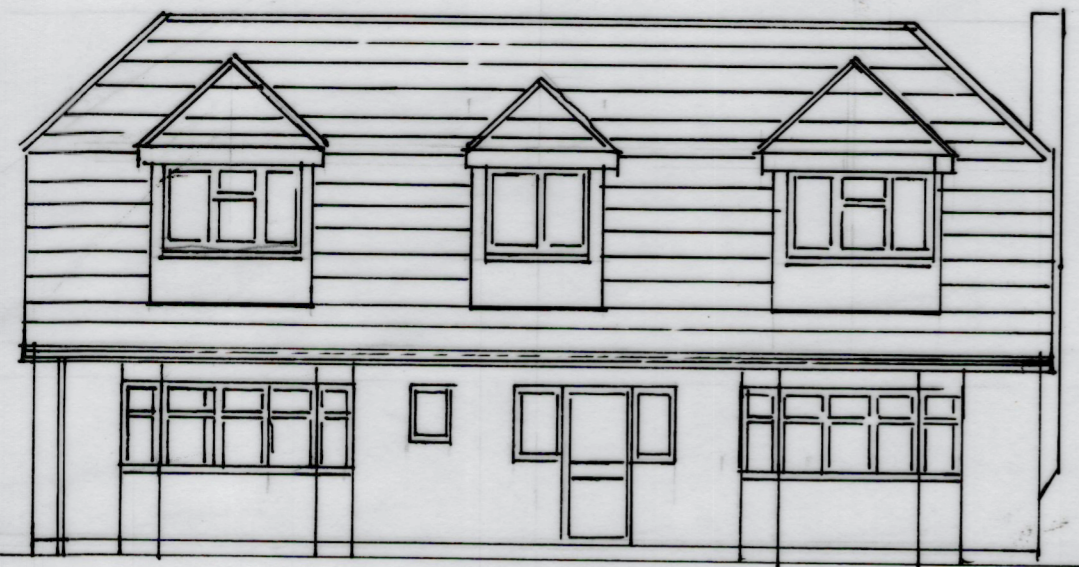


EXISTING FRONT ELEVATION



EXISTING REAR ELEVATION



PROPOSED FRONT ELEVATION

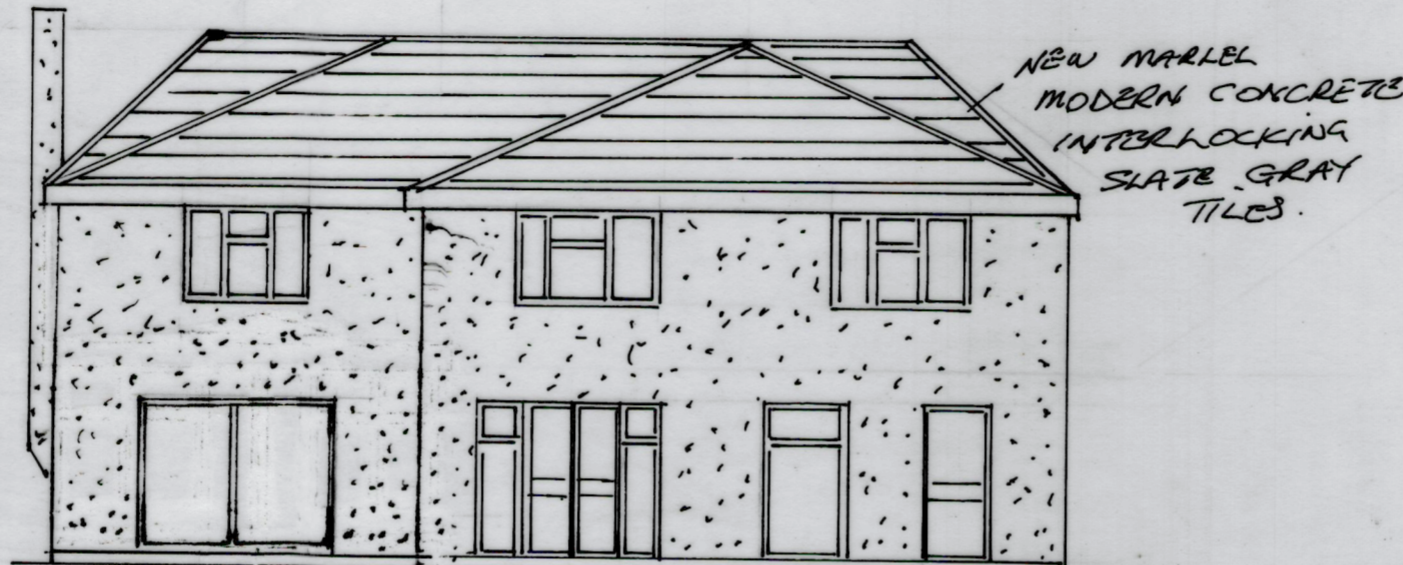


PROPOSED REAR ELEVATION


NEW MARBLE  
MODERN CONCRETE  
INTERLOCKING  
SLATE GRAY  
TILES



EXISTING SIDE ELEVATION

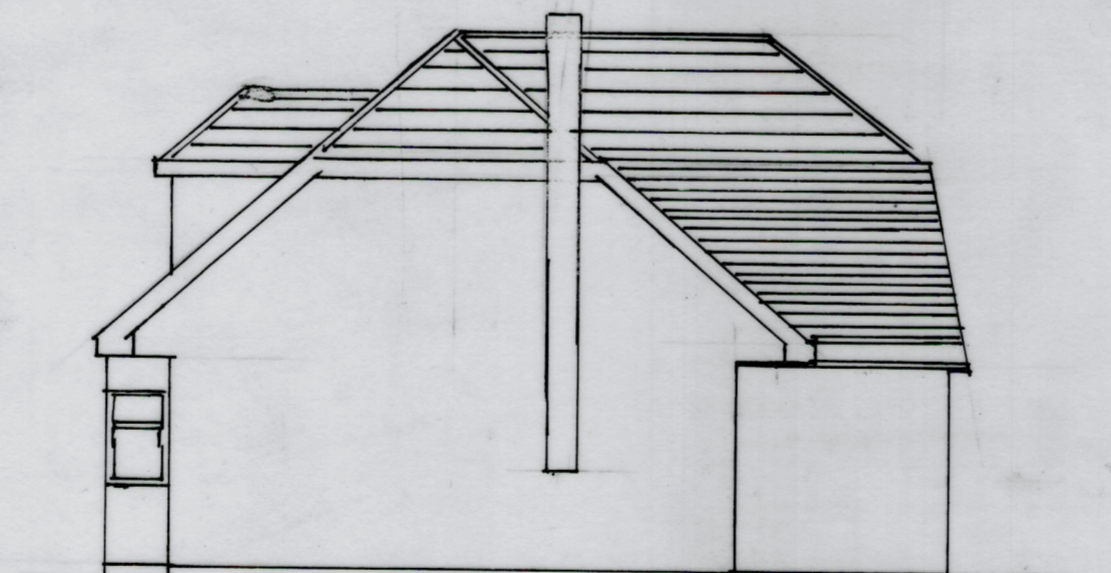


EXISTING SIDE ELEVATION

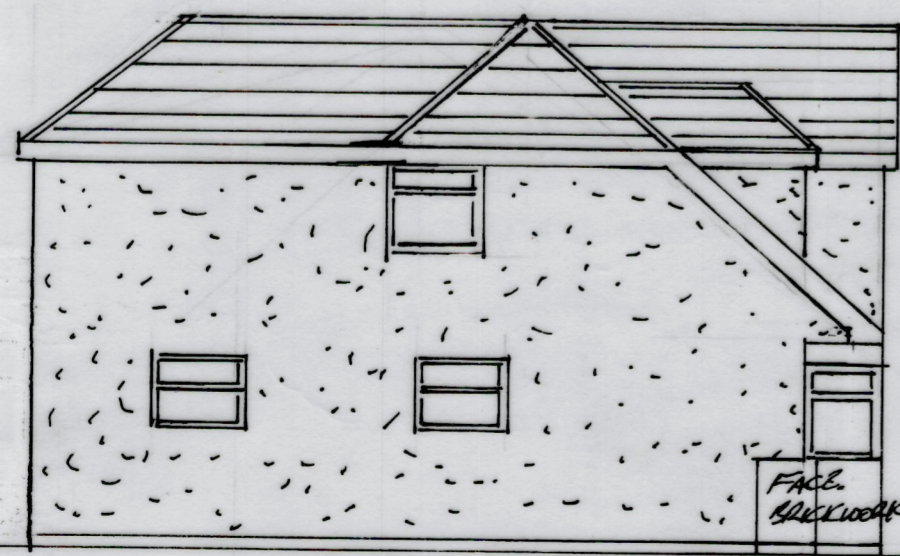


PROPOSED SIDE ELEVATION

0 1.0 1.5 2.0 2.5 3.0 4.0 5.0 6.0  
SCALE LINE 1:100

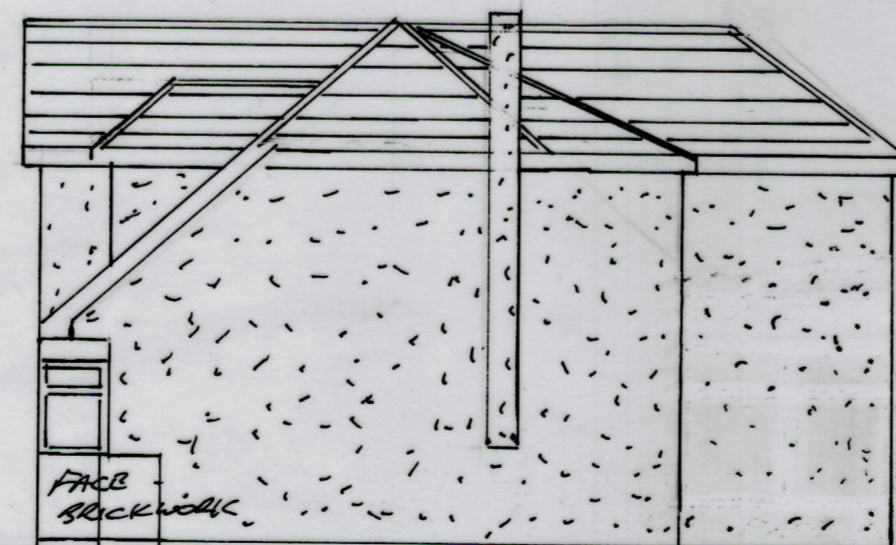


PROPOSED SIDE ELEVATION

REAO WITH DRAWING JAN 023 938

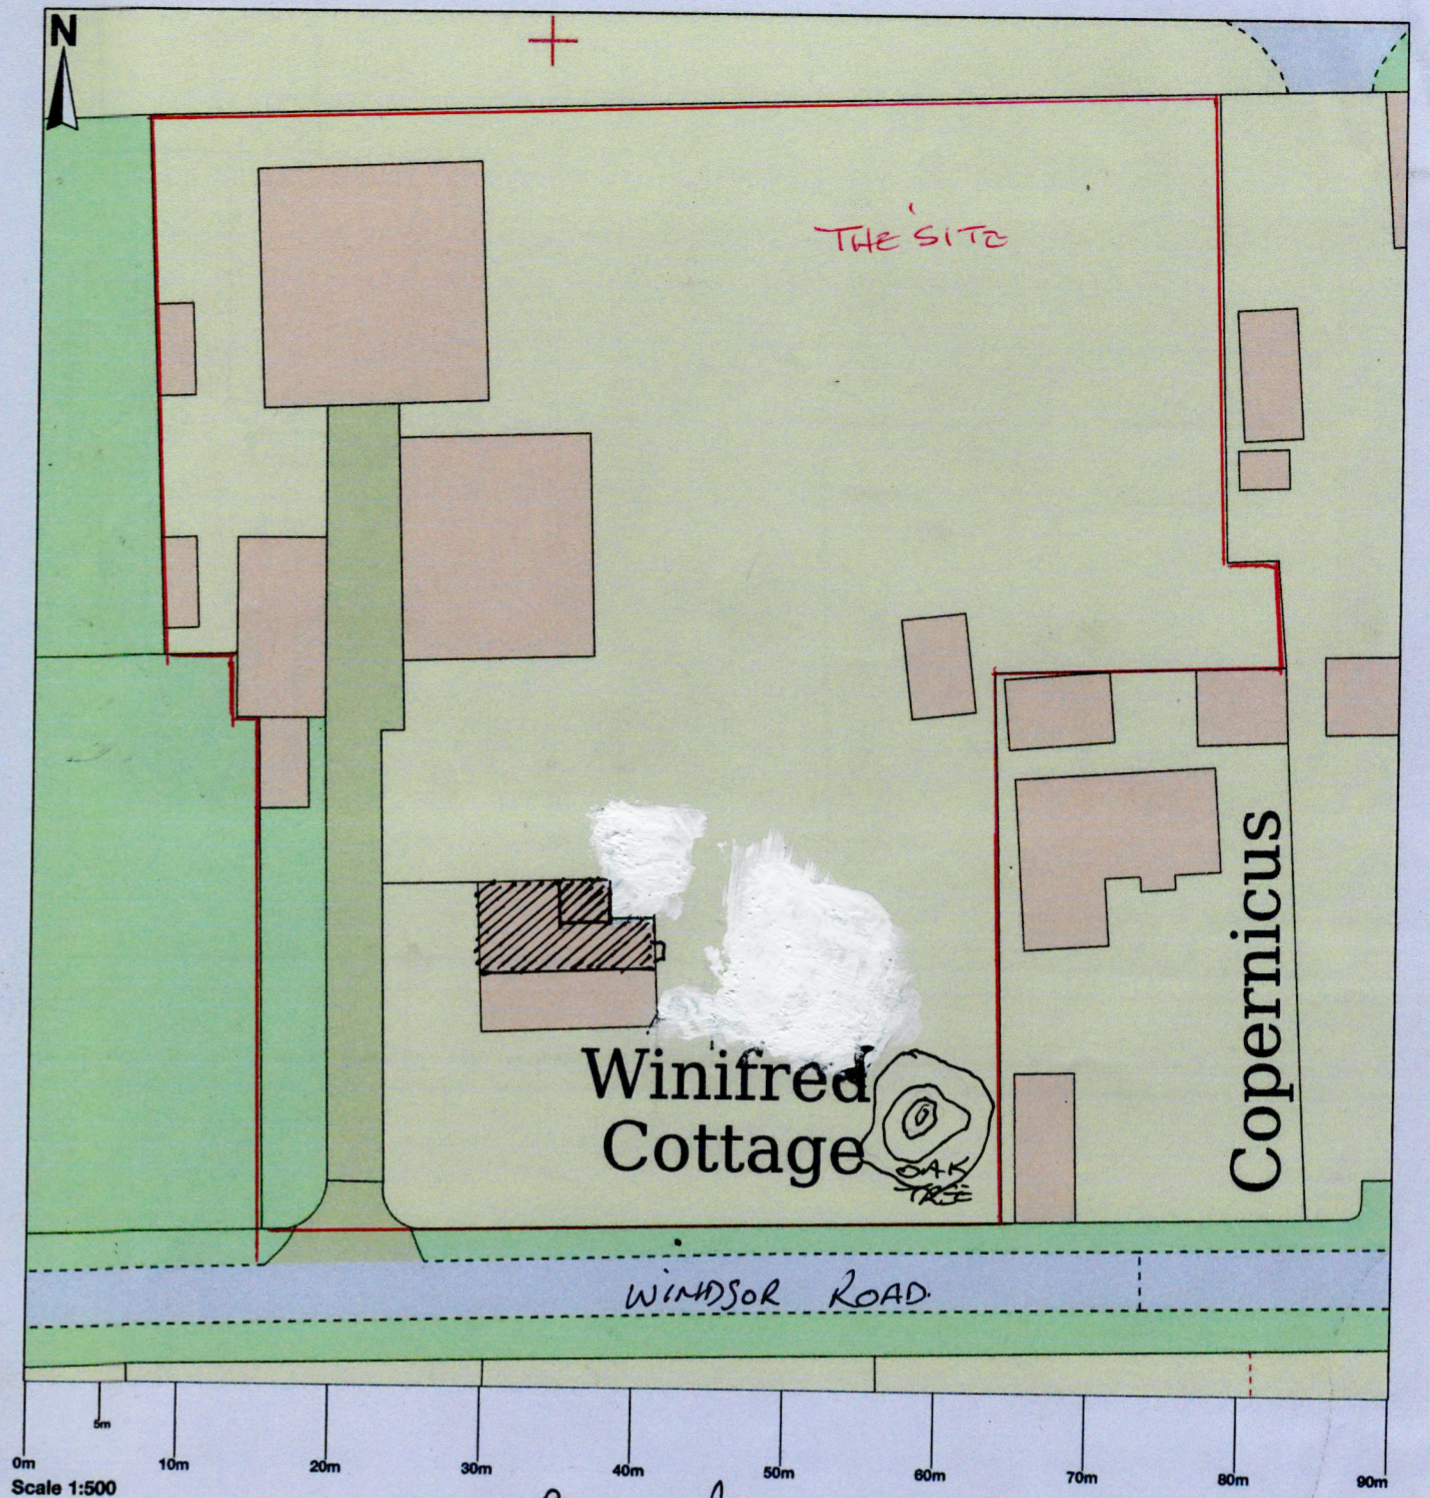

Block Plan

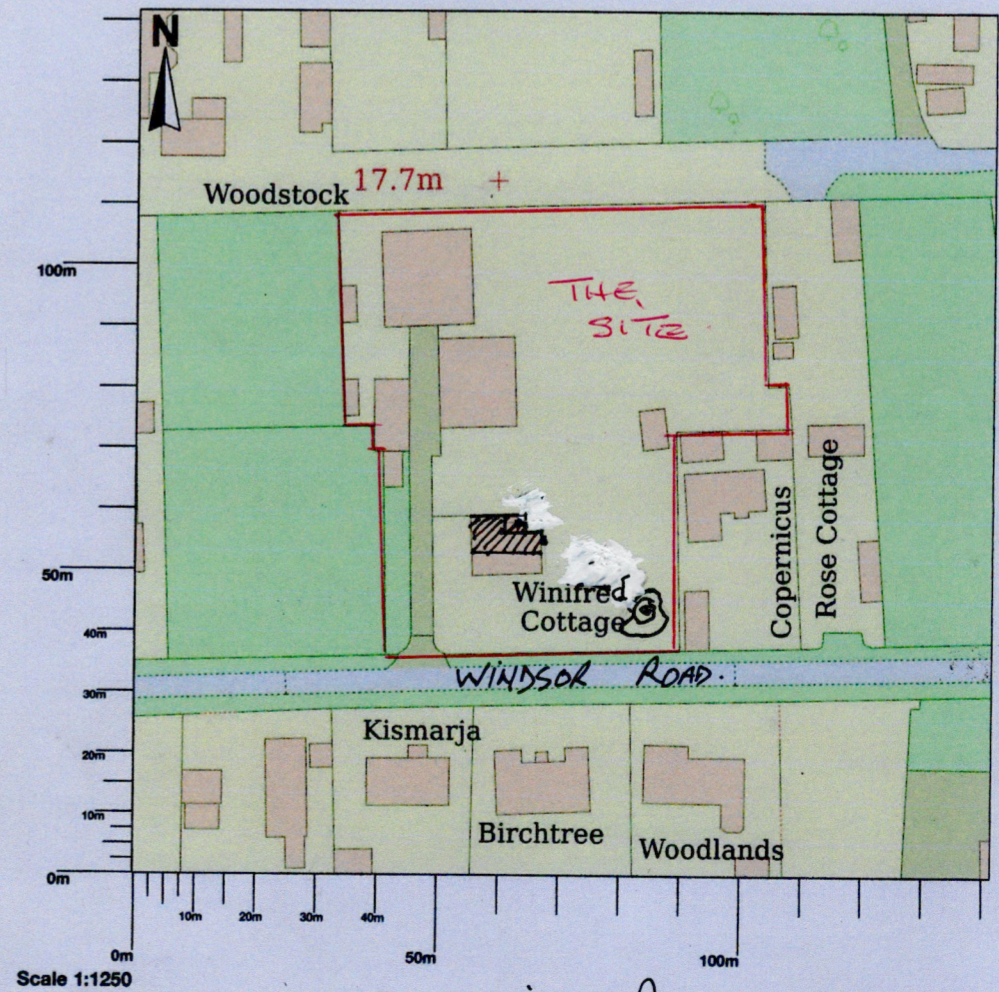

LOCATION PLAN

PROJECT

1st FLOOR EXTENSION  
OVER EXISTING GROUNDS  
FLOOR + ORANGIE, DOUBLE  
GARAGE, DETACHED.  
FRONT PORCH ENTRANCE.

SCALE 1:100

CLIENT:  
MR. S. HOOD.  
WINIFRED COTTAGE  
WINDSOR RD  
BOULERS GIFFORDS  
SS13 2LH  
©2023 of 6611

DRAWN BY:  
MR. A. MACKELL  
JANTON HOUSE  
CLIFTON RD  
BOULERS GIFFORDS  
ESSEX SS13 2LF.  
DRAWING JAN 023 937.