
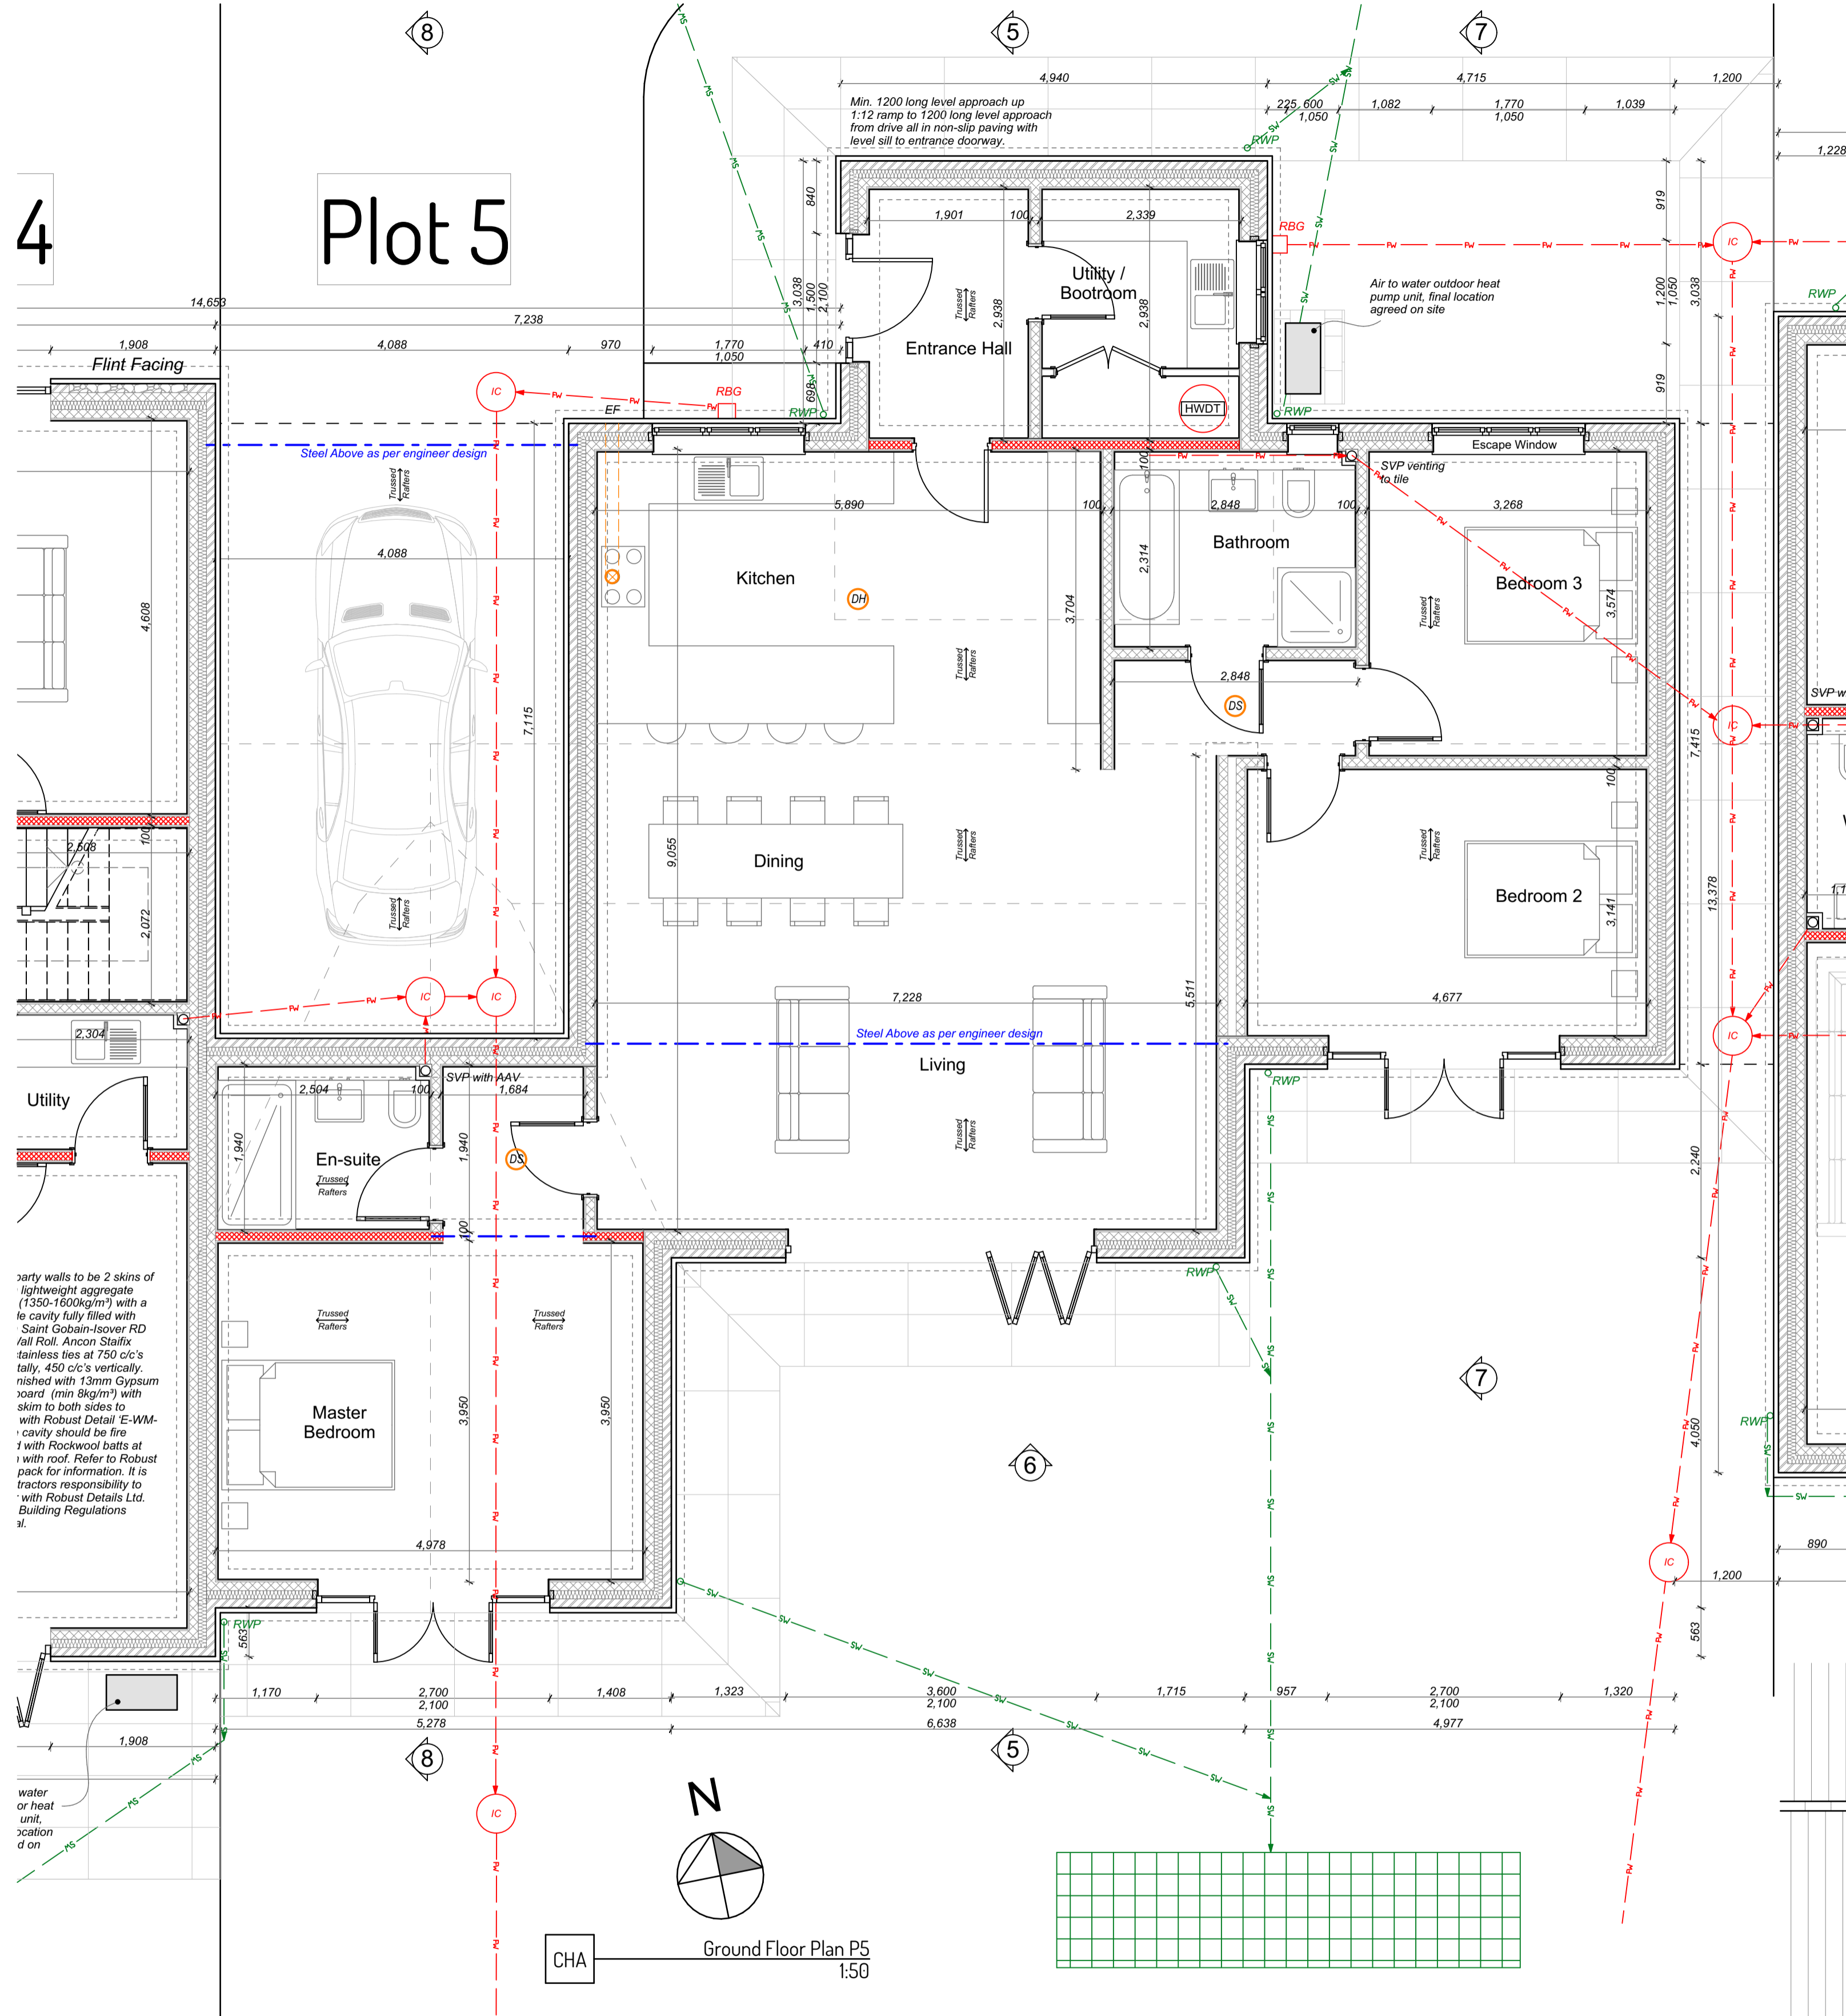





4

Plot 5

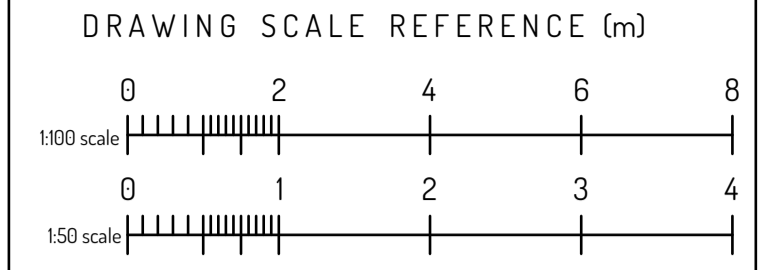

Design Taken From
Approved Planning
Drawings by John Dickie
Associates with Consent

SUBJECT TO BUILDING
CONTROL APPROVAL

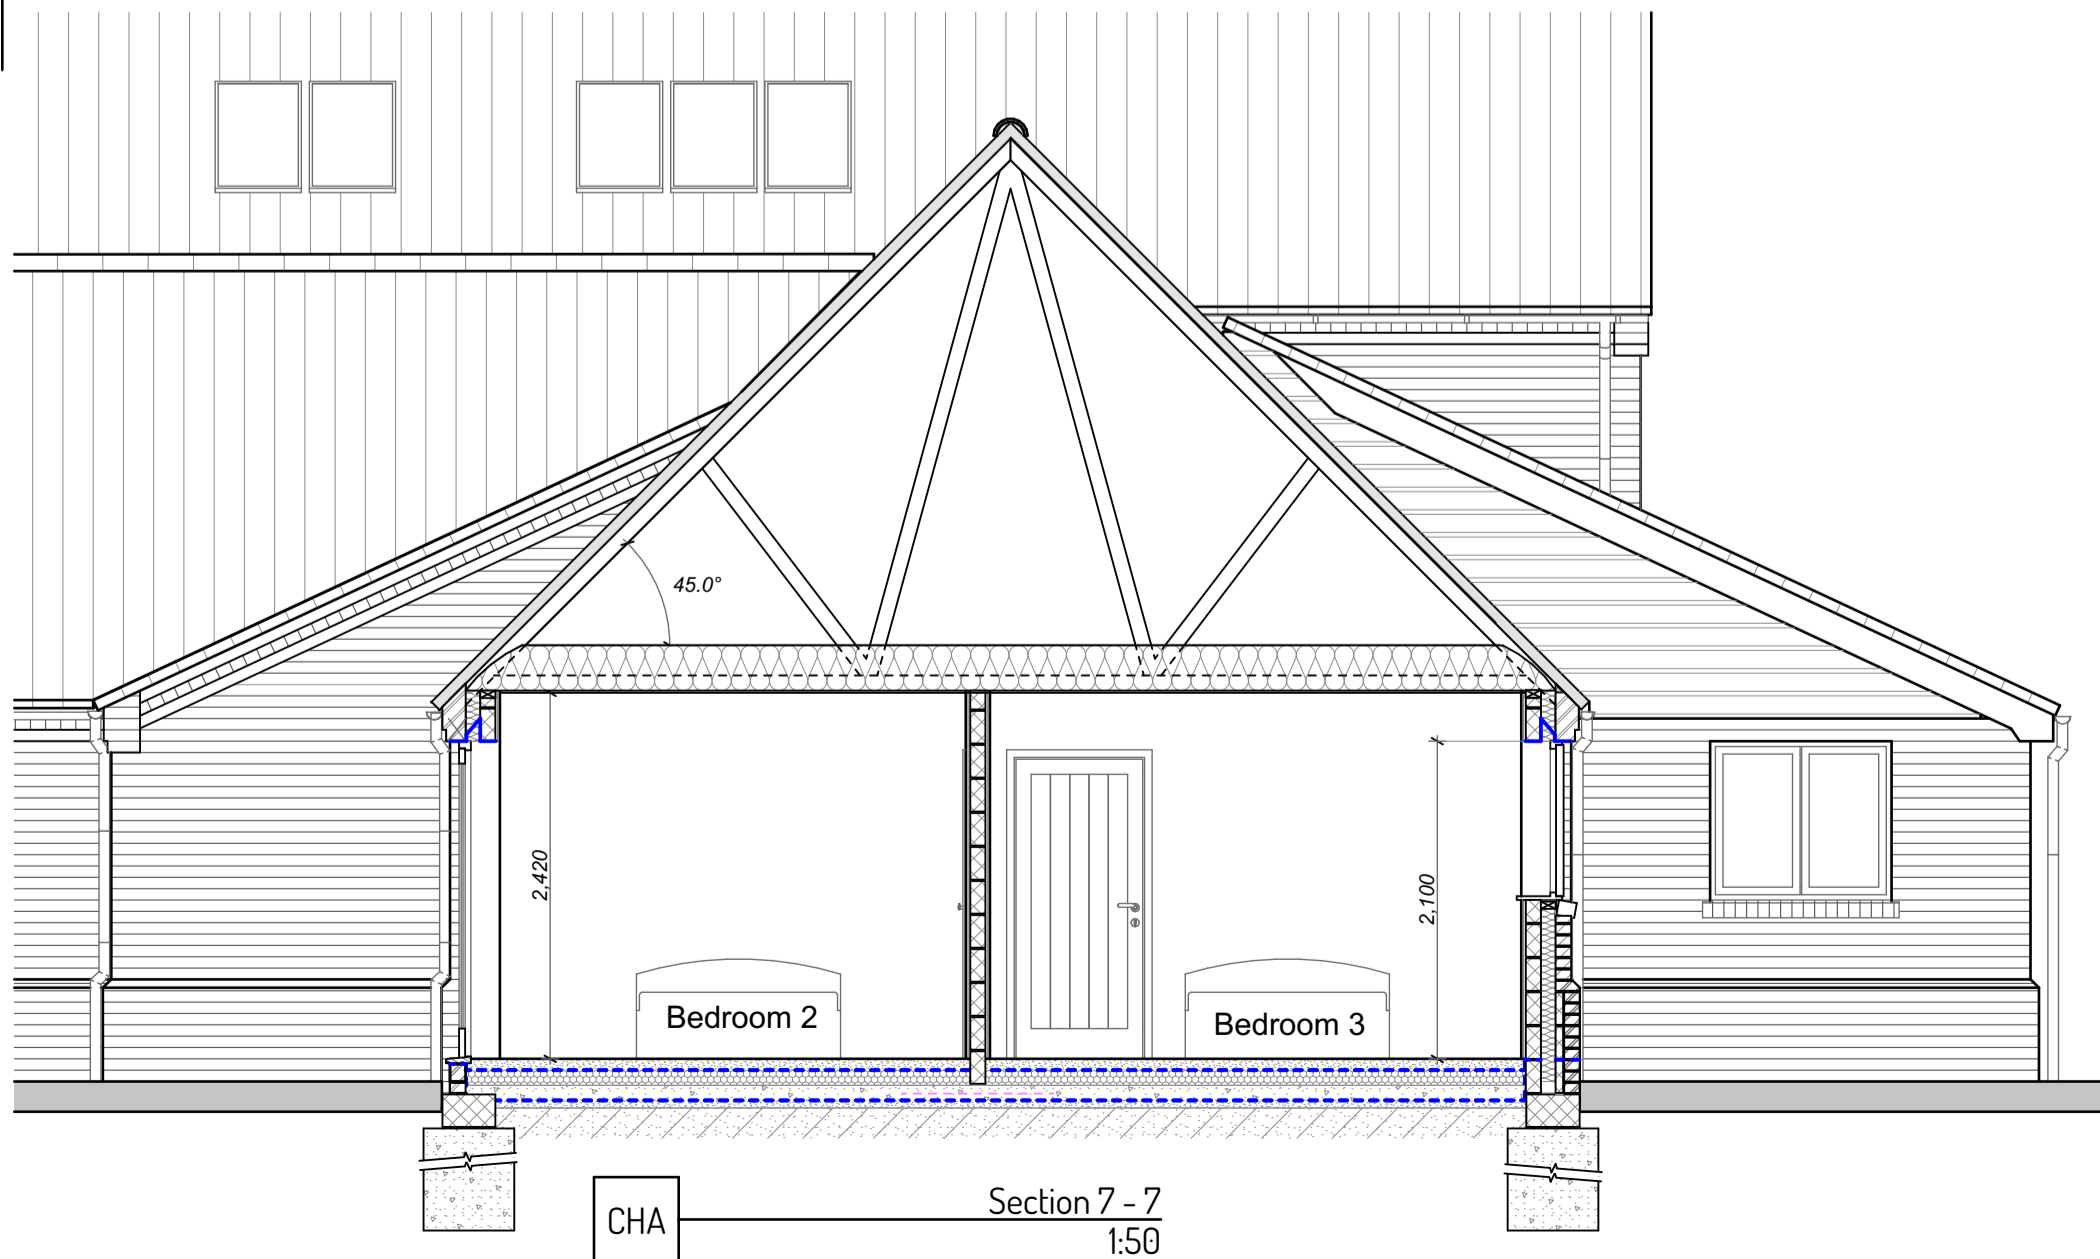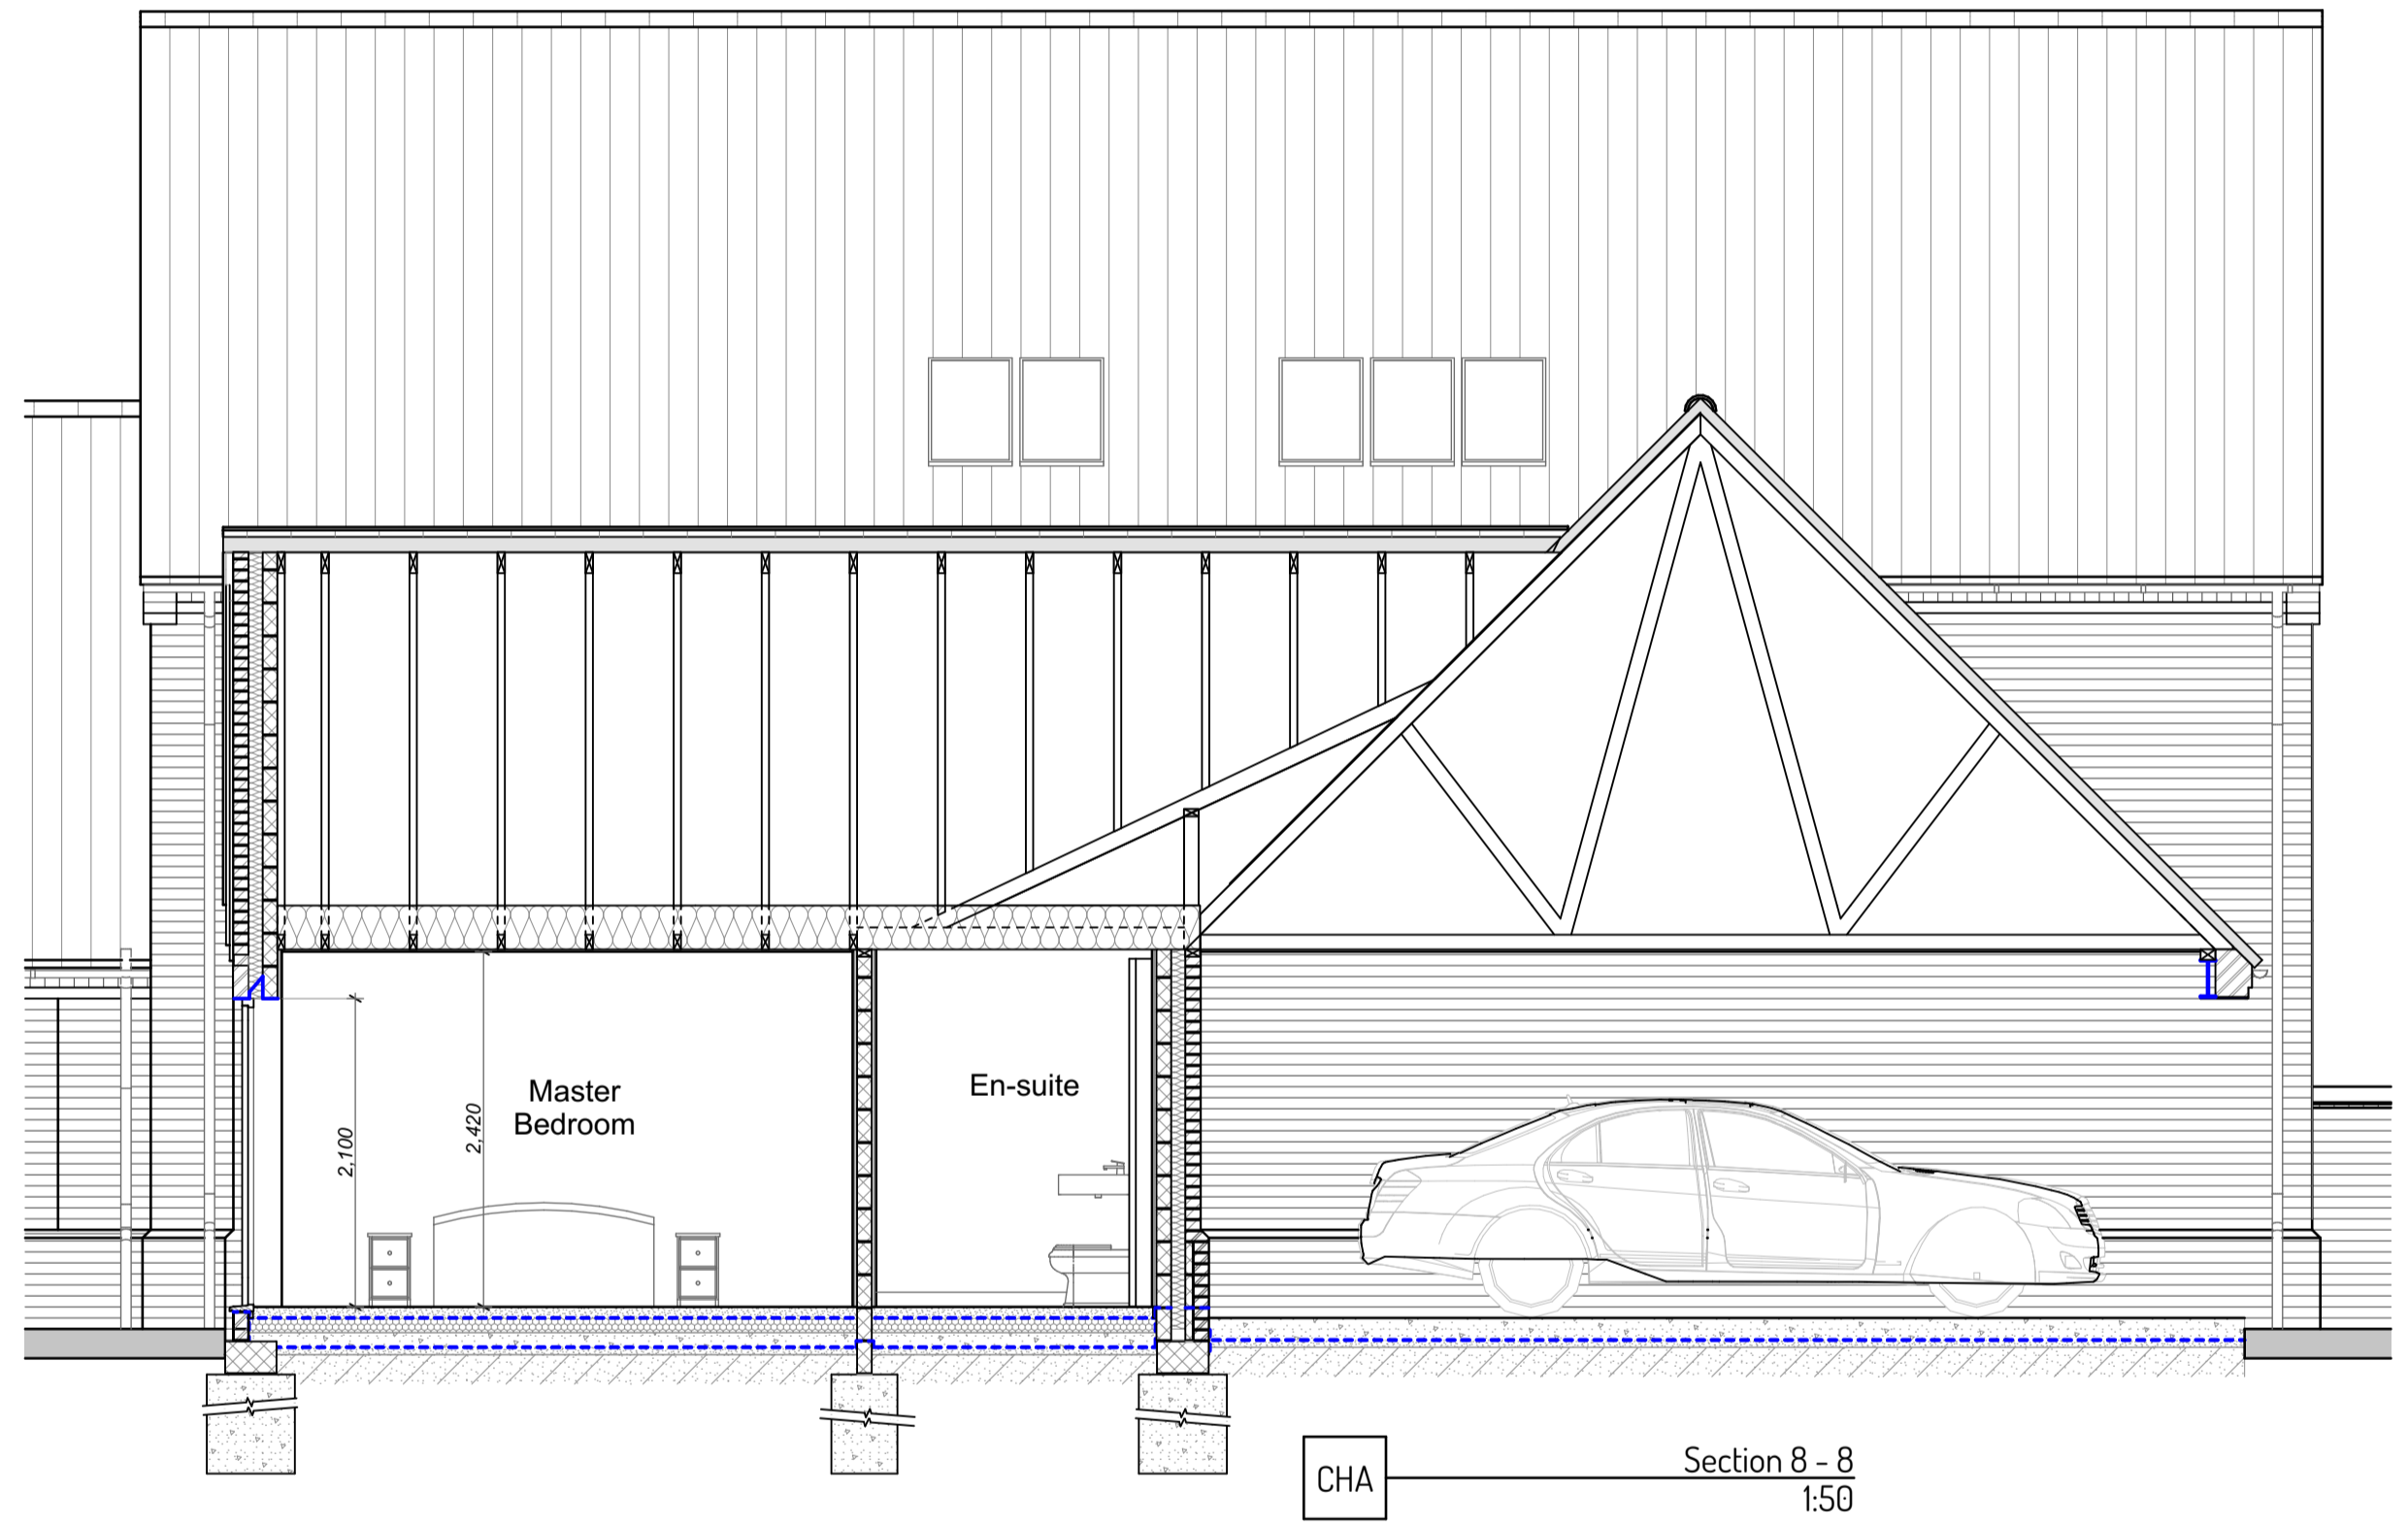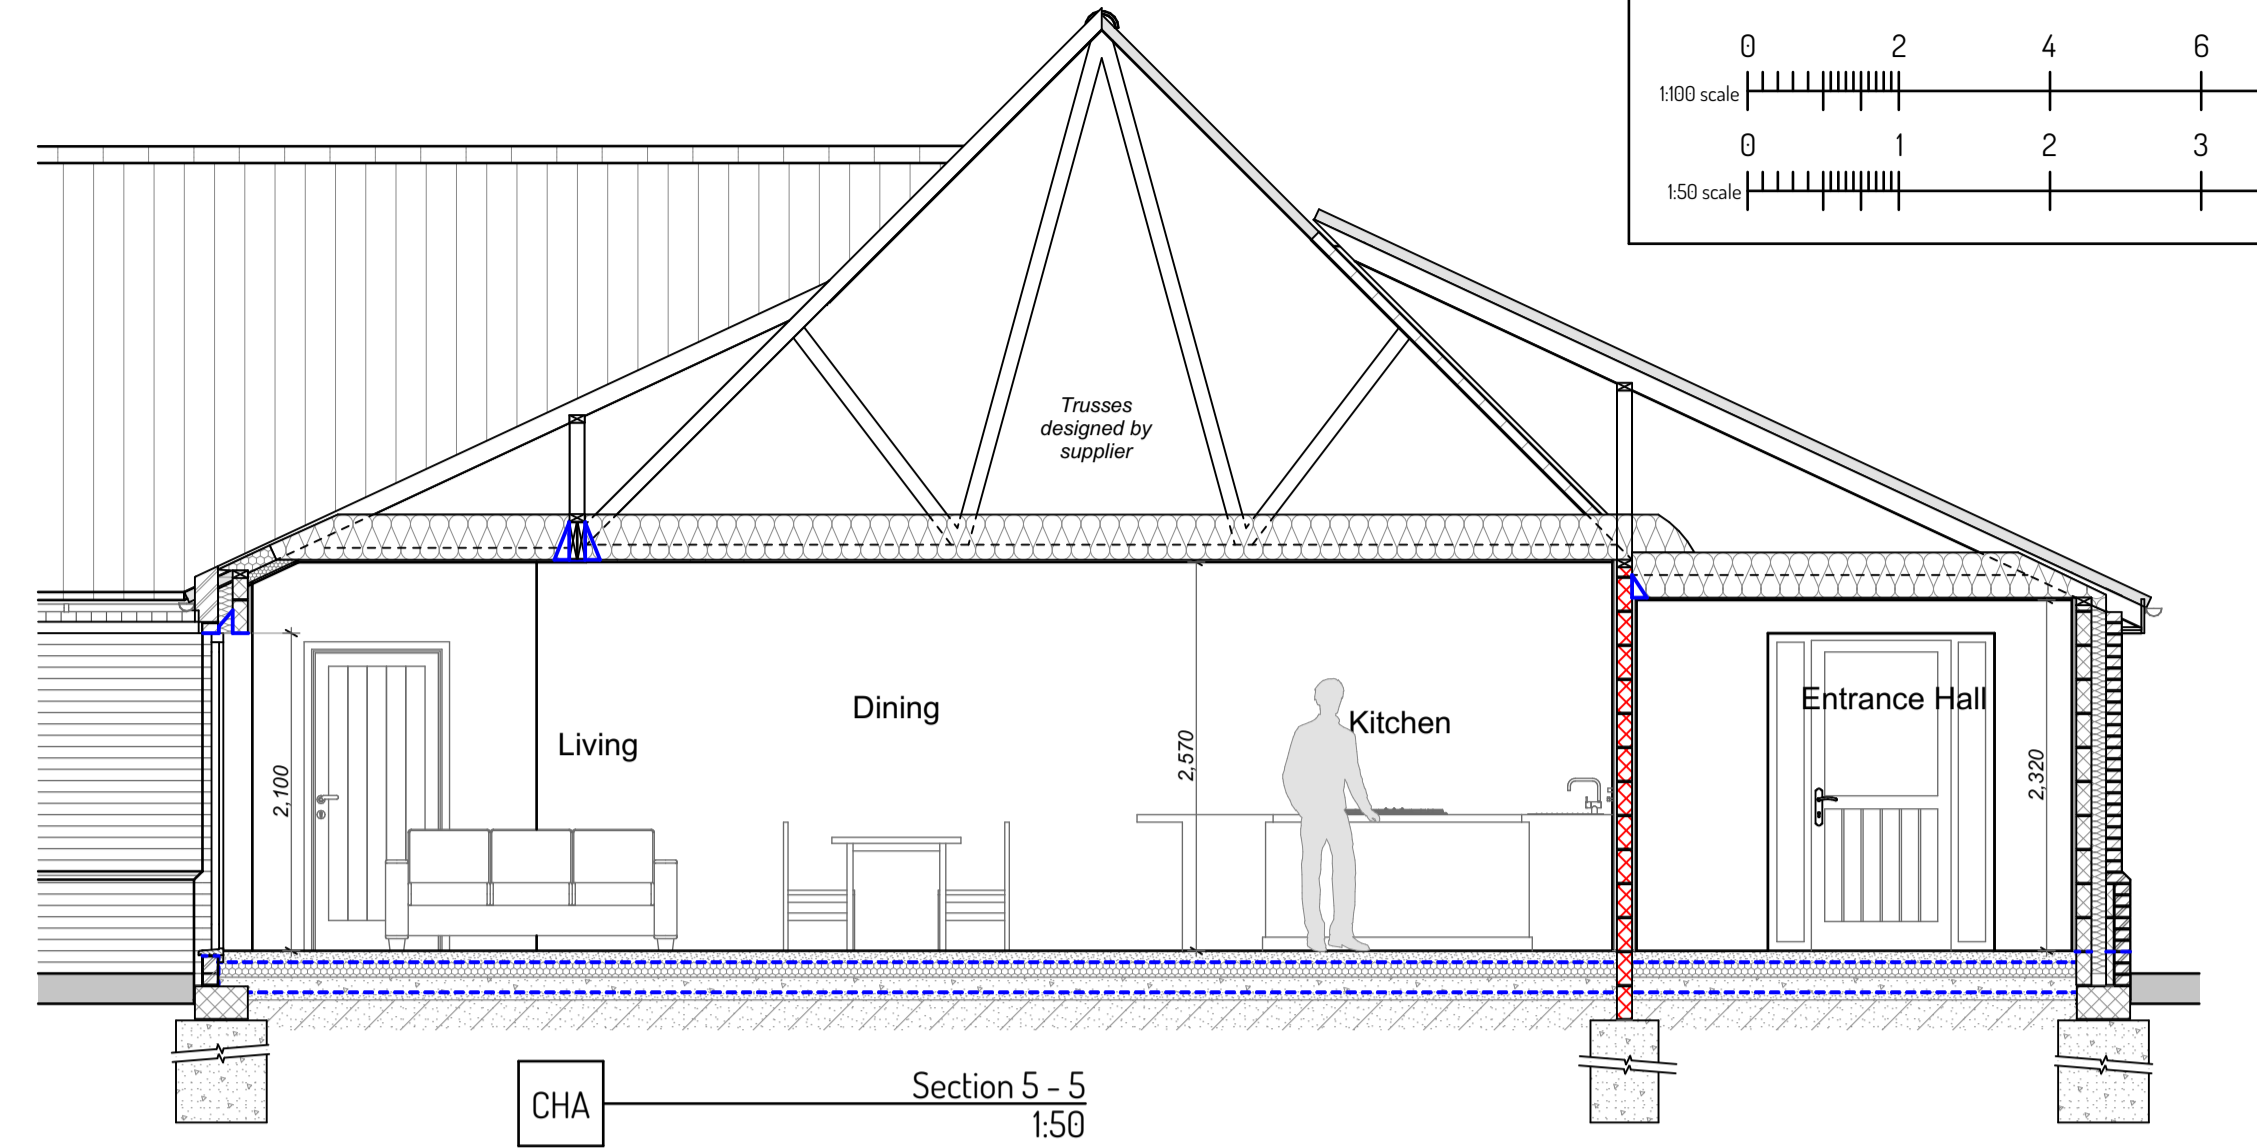

E	26.10.2023	Revised to Client Comments
D	06.06.2023	Revised to Building Control Comments
C	13.12.2022	Further details added for BR submission
B	23.11.2022	Dims for quantities added - for info only
A	07.06.2022	Revised to client comments
revision	date	description

CIAT
REGISTERED PRACTICE

claxton hall architectural ltd
tel: 01328 862229
address: 1 Vine House, 3 Oak Street, Fakenham, Norfolk, NR21 9DX
e-mail: design@claxton-hall.co.uk web: www.claxton-hall.co.uk

project:	Proposed Residential Development Church Farm Barn & East Barn Kettlestone	sheet size:	A1
date:	April 2022	revision:	E
drawn:	Plot 5 - Floor Plan Building Regulations	ref:	609 - 06