
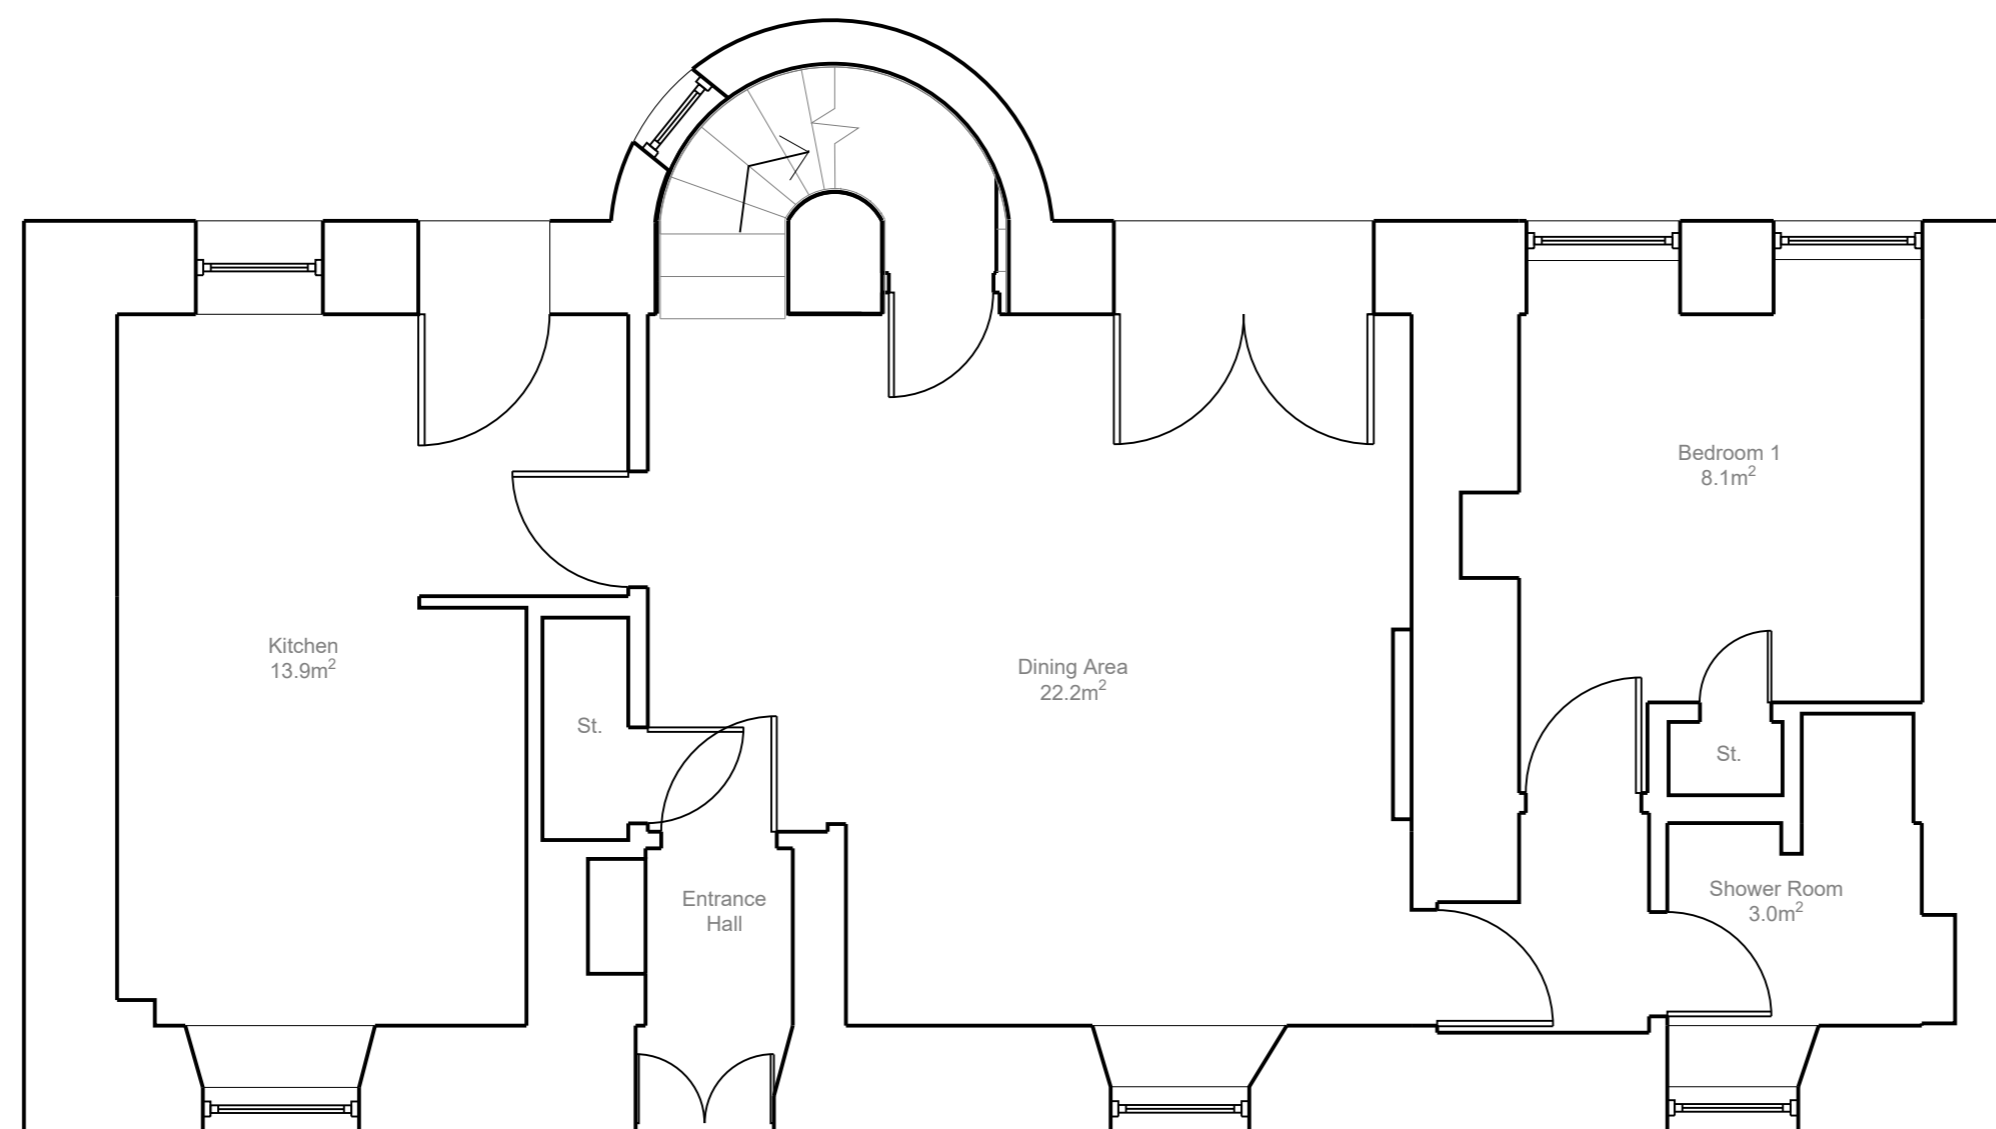
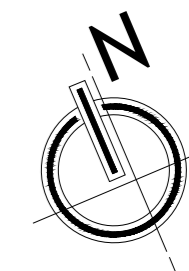


SCALE 1:50

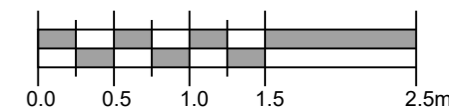

Client: Hay

DWG. NO. EX - 27

Project:
Proposed Alterations & Extension
23 Market Street
St Andrews

Title:
Existing Ground Floor

1:50 @ A2

Job No: 841

Date: Nov 2023

Purpose: Planning

Drawn by: ML

27 Tay Street Lane, Dundee, DD1 4EF

t: 01382 220874
mail@andrewblackdesign.com

1 Existing Ground Floor Plan
1:50 @ A2