

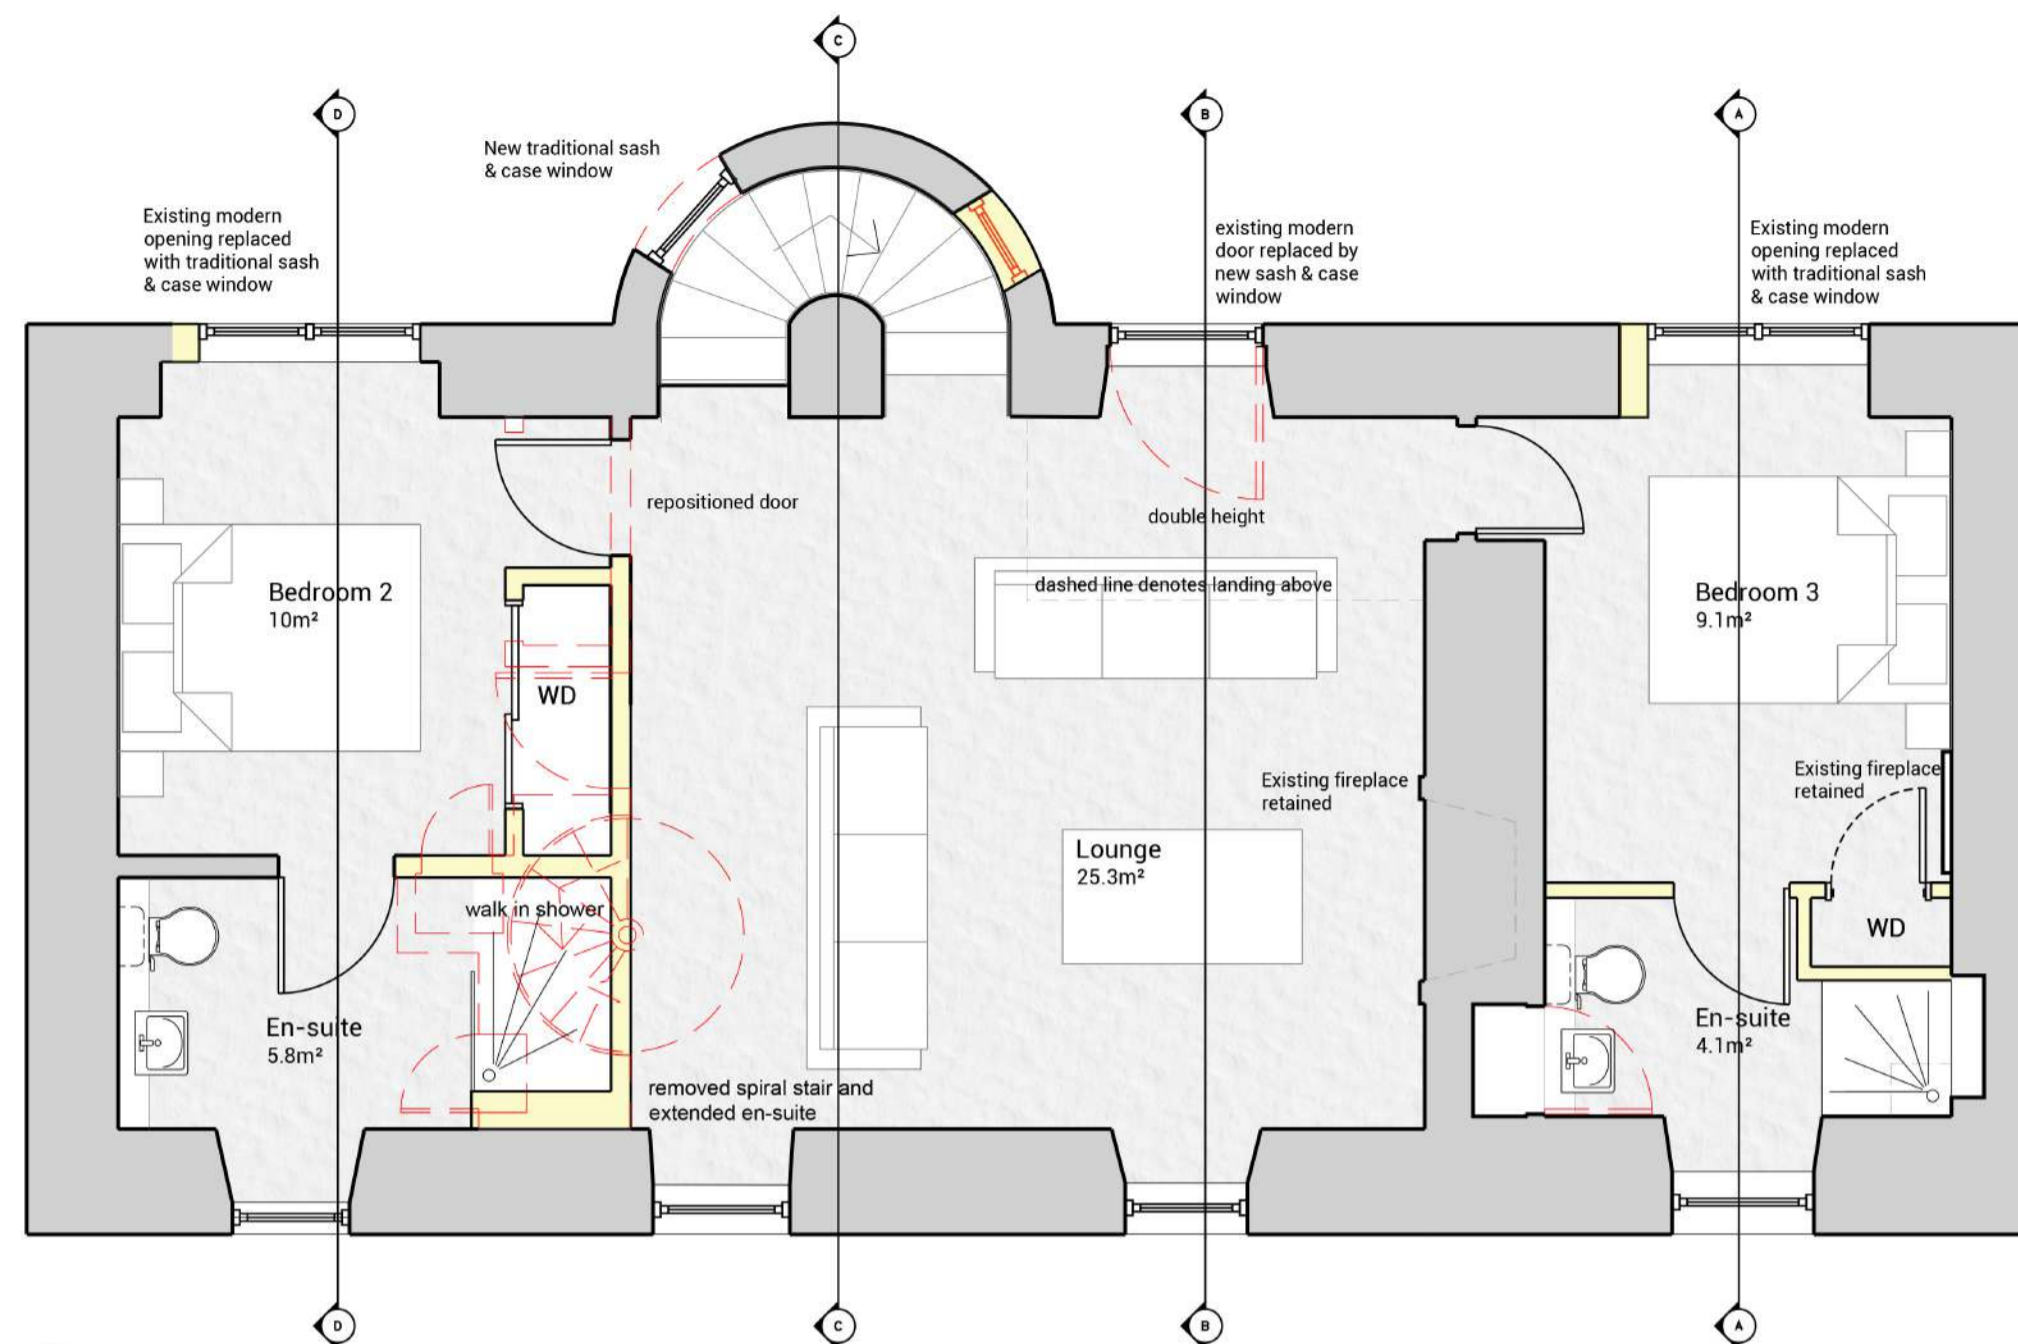


SCALE 1:50

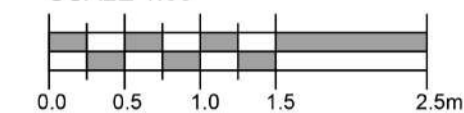

1 Proposed First Floor Plan  
1:50 @ A2

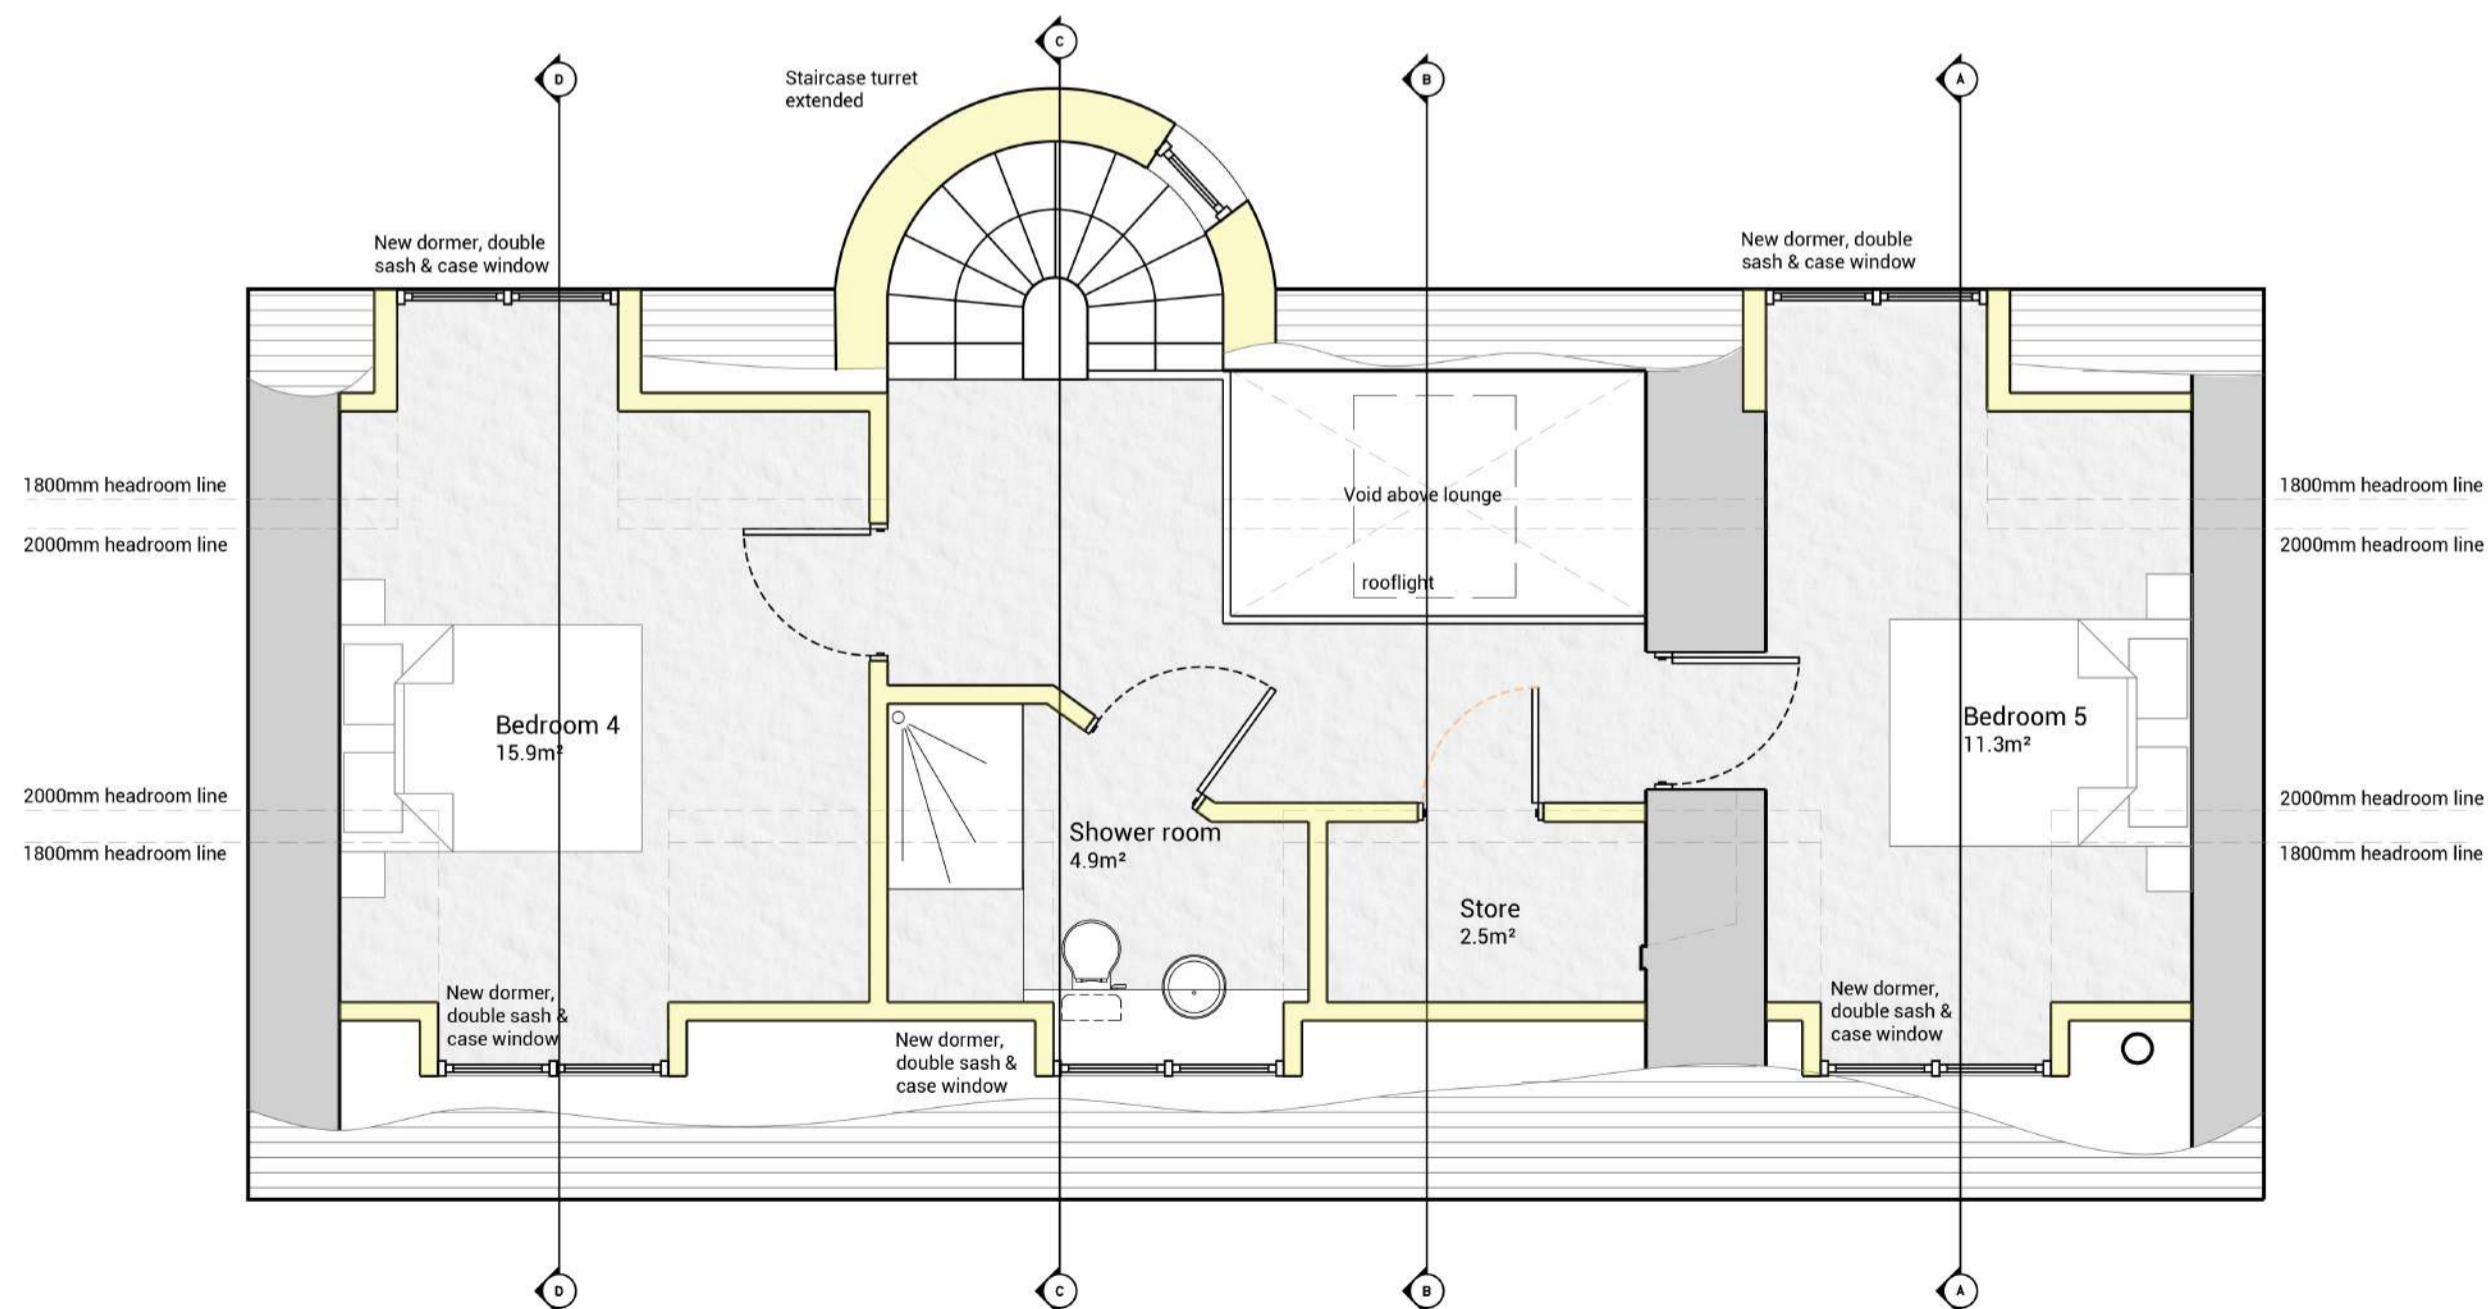

2 Proposed Second Floor Plan  
1:50 @ A2



Client: Hay

DWG. NO. PL - 313

Project:  
**Proposed Alterations & Extension**  
23 Market Street  
St Andrews

Title:  
**Proposed 1st & 2nd Floor Plans**  
Revised scheme  
1:50 @ A2

Job No: 841

Date: November 2023

Purpose: Planning

Drawn by: ML

27 Tay Street Lane, Dundee, DD1 4EF

t: 01382 220874  
mail@andrewblackdesign.com