

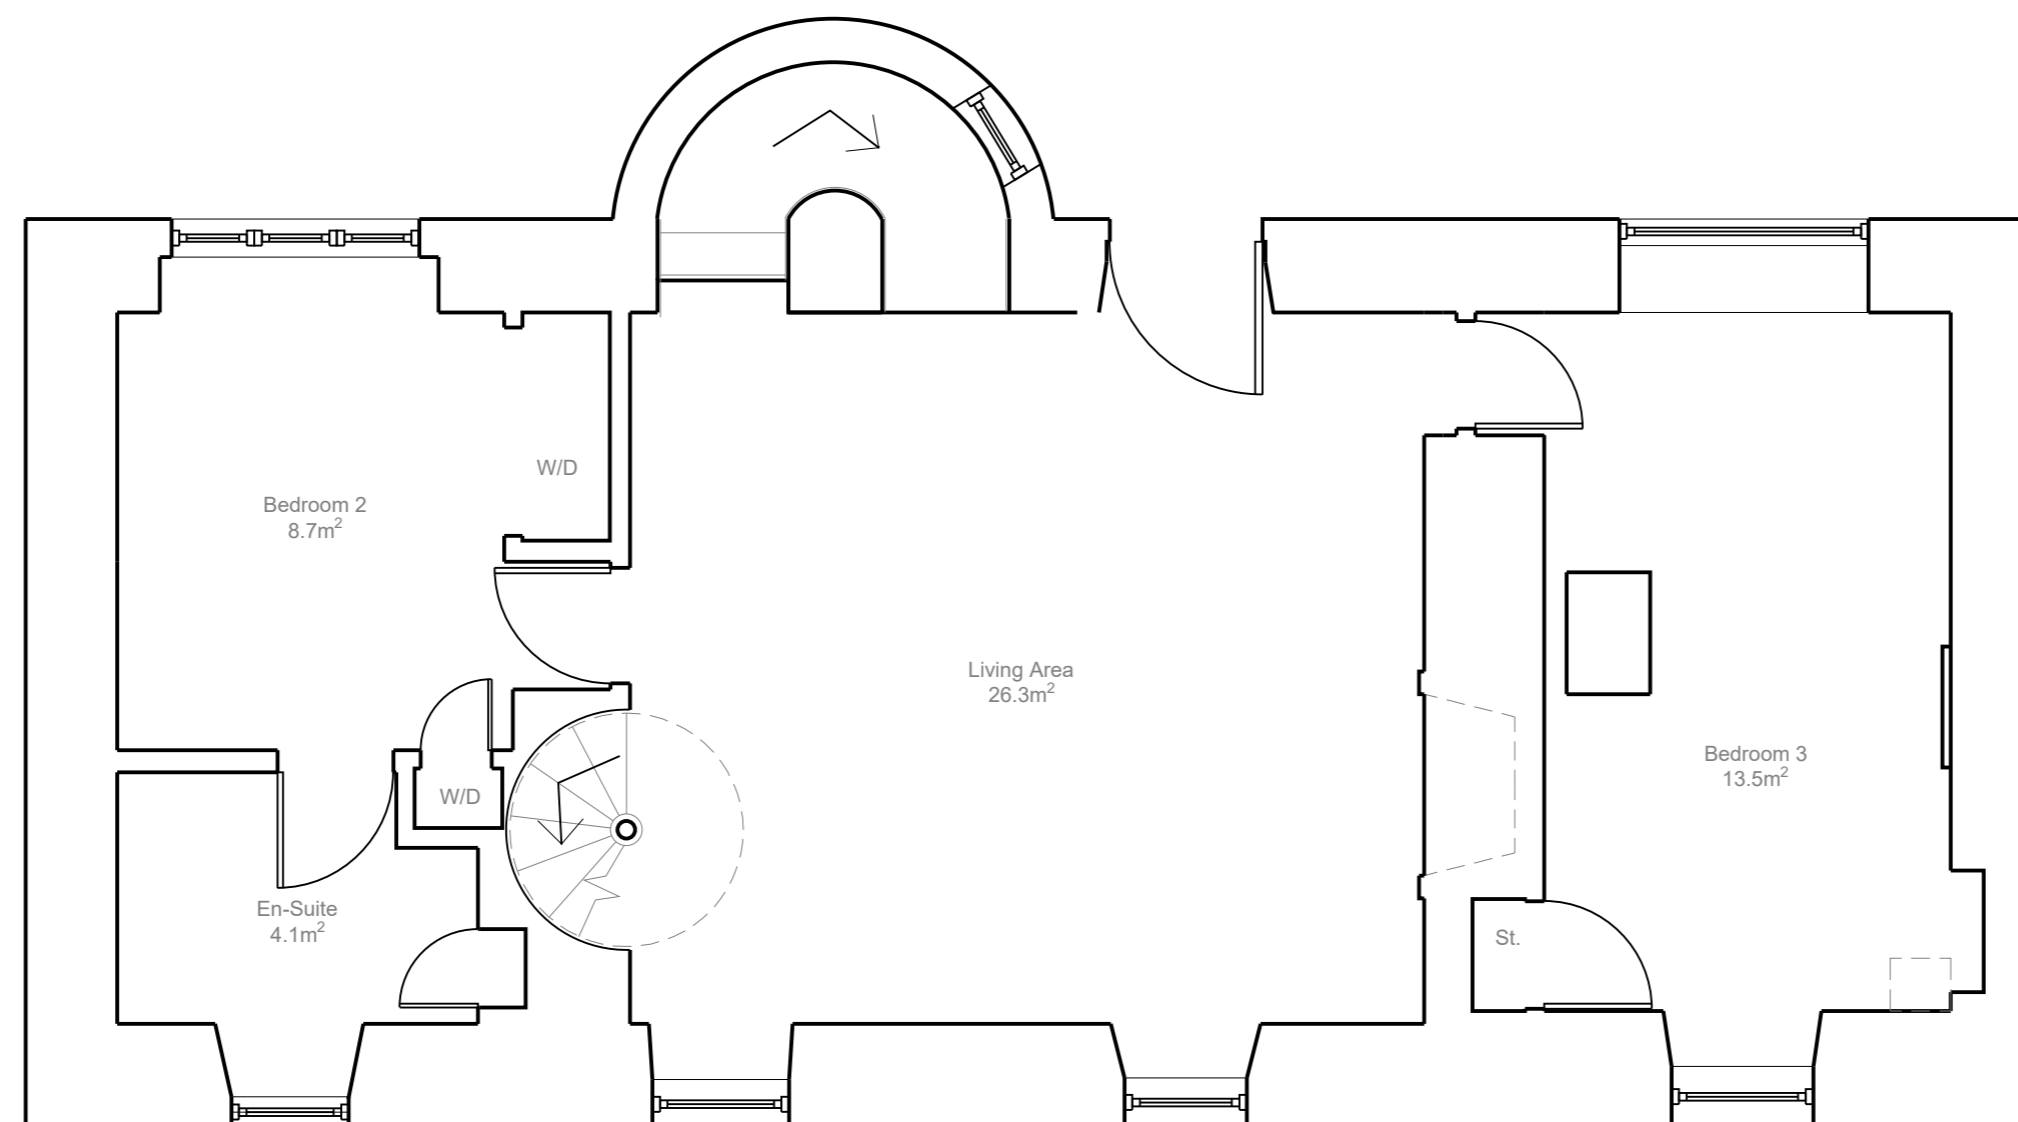
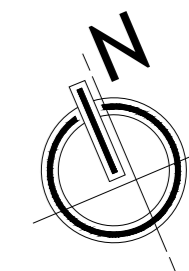


SCALE 1:50

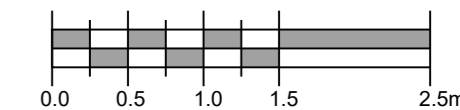

1 Existing First Floor Plan
1:50 @ A2

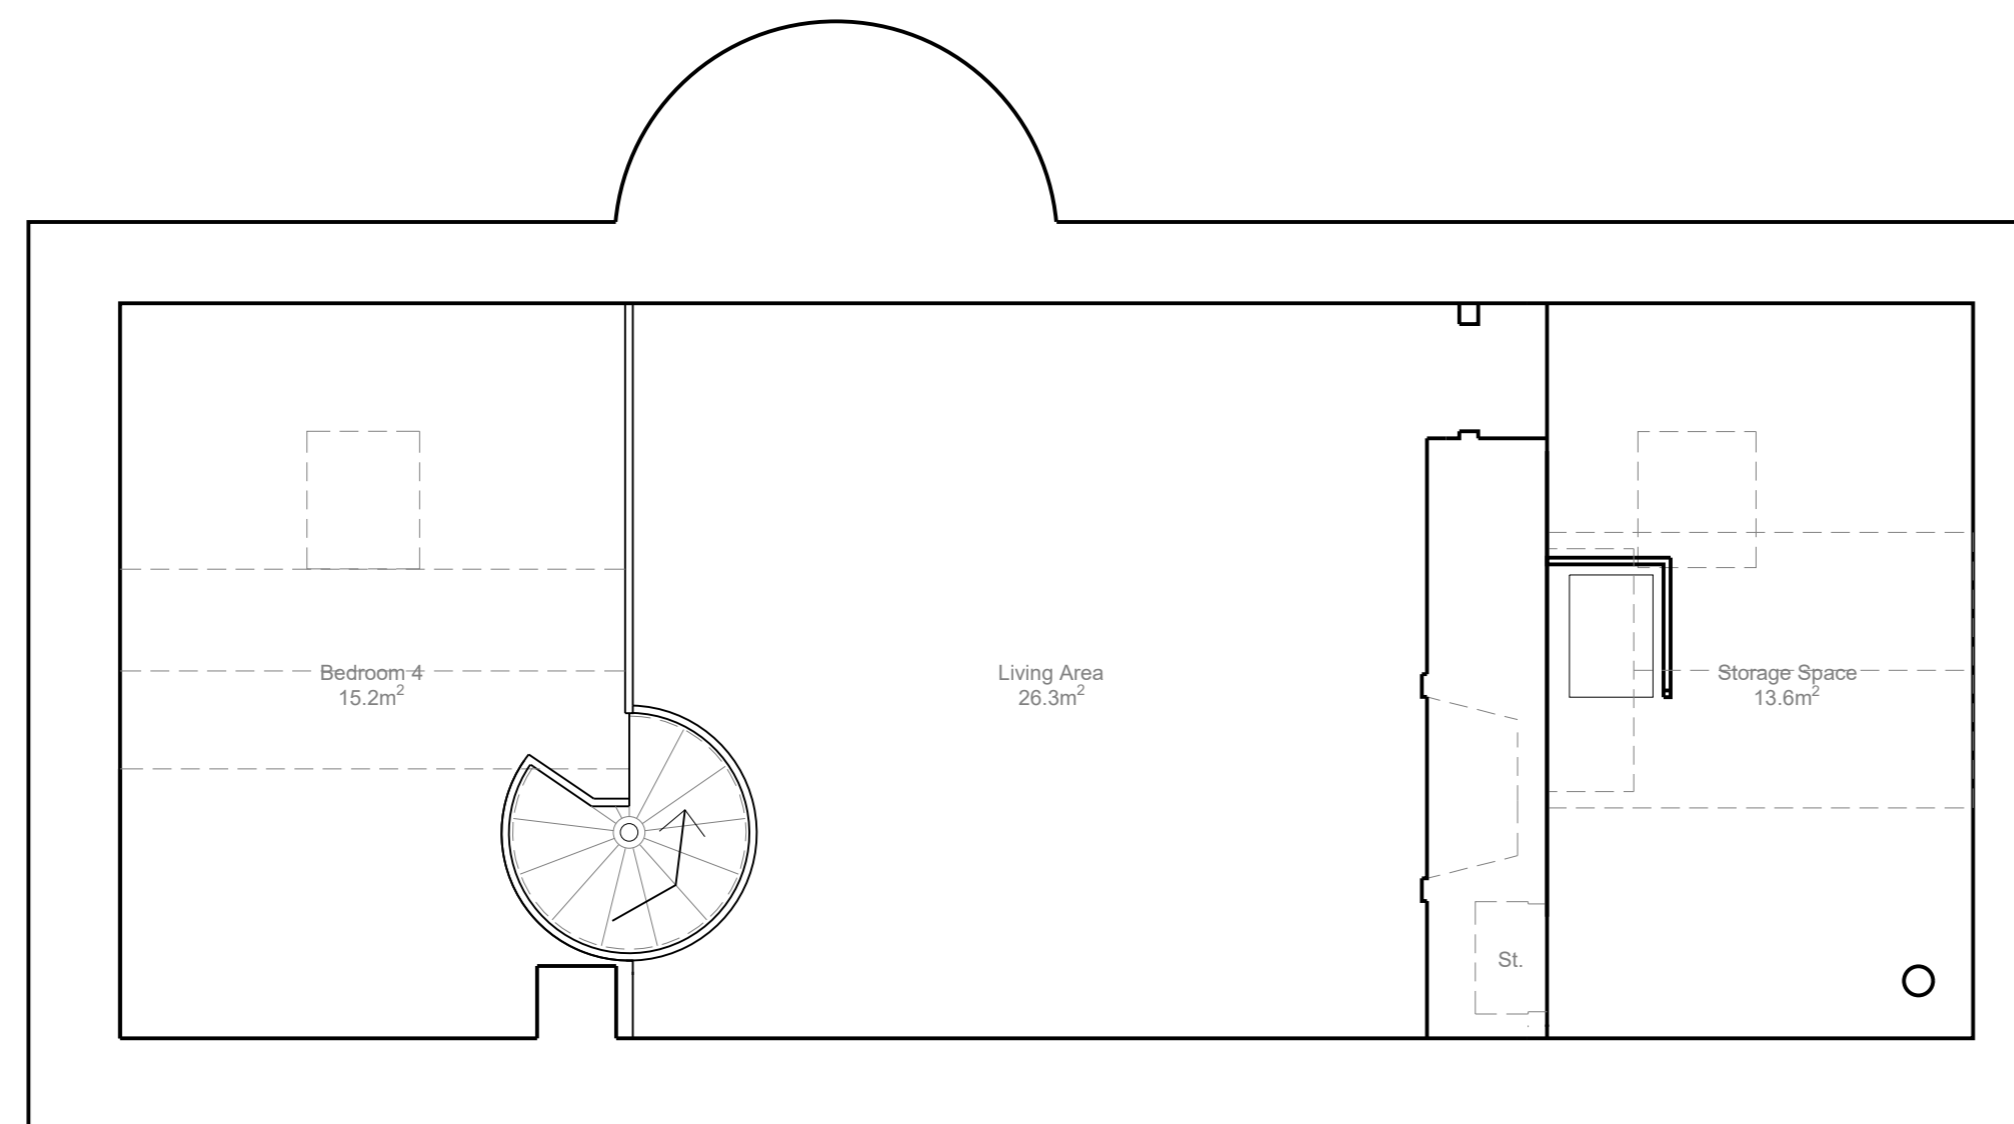

1 Existing Second Floor Plan
1:50 @ A2



Client: Hay

DWG. NO. EX - 29

Project:
Proposed Alterations & Extension
23 Market Street
St Andrews

Title:
Existing First & Second Floor

1:50 @ A2

Job No: 841

Date: Nov 2023

Purpose: Planning

Drawn by: ML

27 Tay Street Lane, Dundee, DD1 4EF

t: 01382 220874
mail@andrewblackdesign.com