


Dimensions are in millimeters, unless stated otherwise.
 - Scaling of this drawing is not recommended.
 - It is the recipient's responsibility to print this document to the correct scale.
 - All relevant drawings and specifications should be read in conjunction with this drawing.


KEY:

NEW FENCING
 New 2.4m high Weld Mesh fencing to be installed.

EXISTING FENCING
 Existing fencing to adjacent properties to be retained.

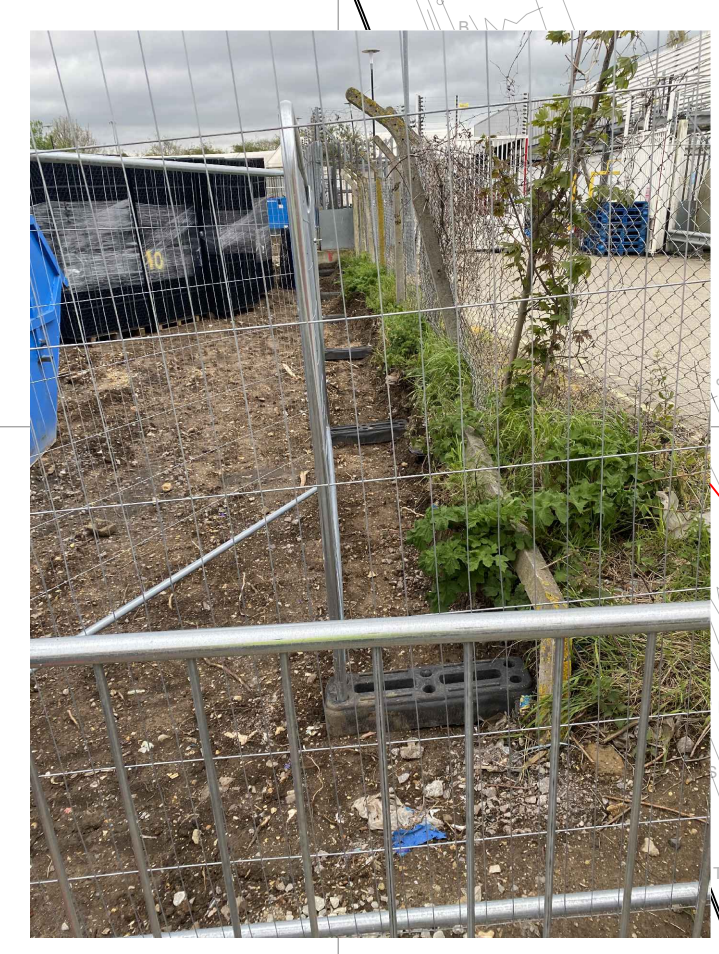

Proposed Site Plan Scale 1:250 @ A0

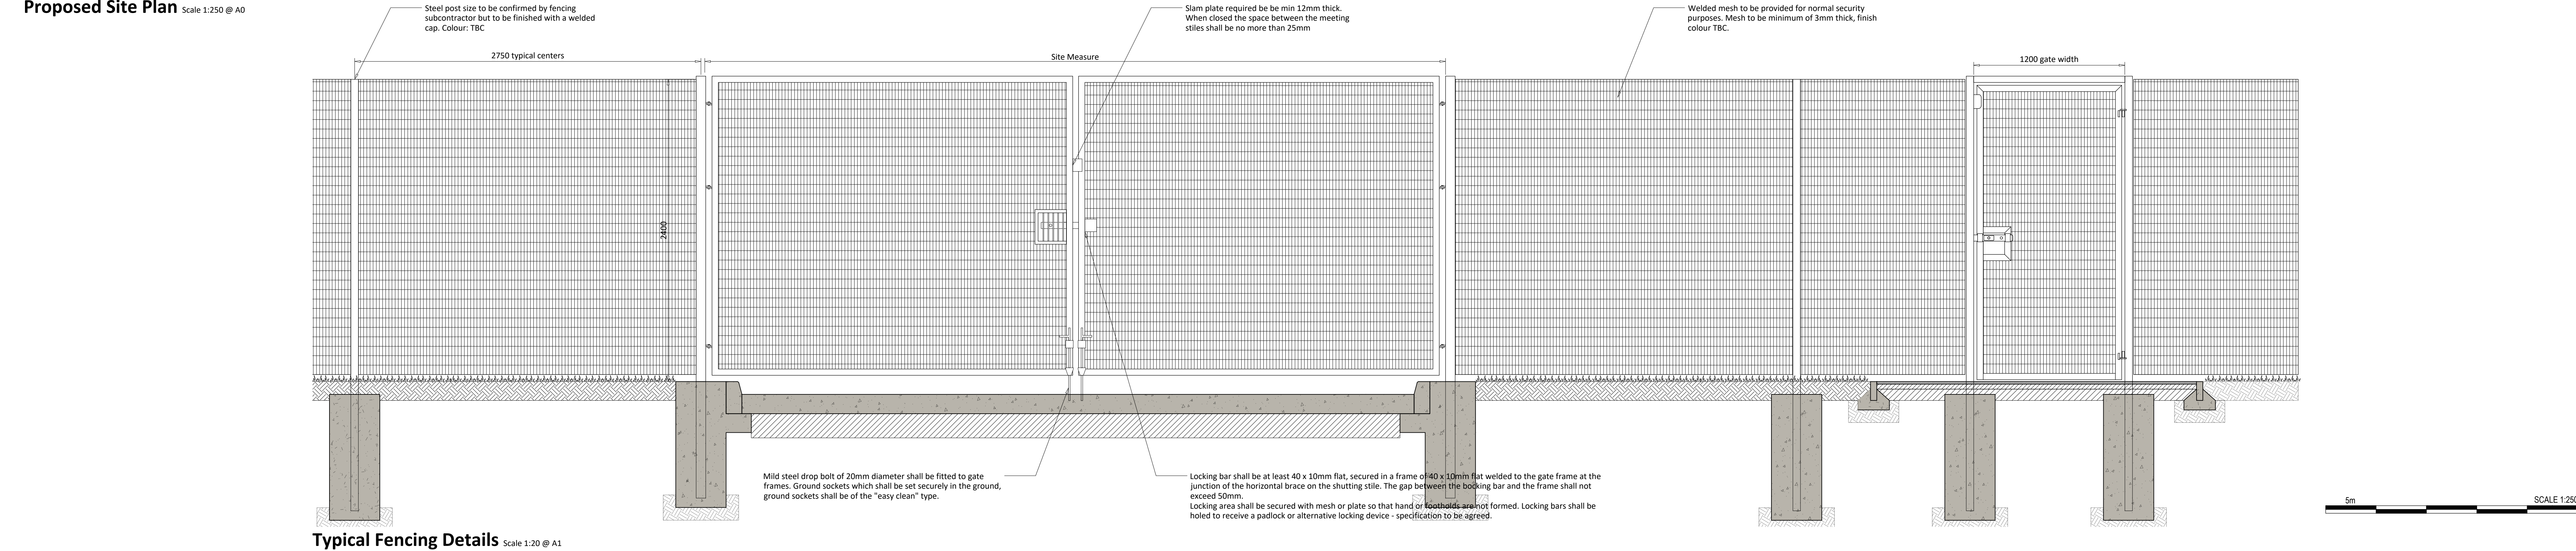

rev | amendments | by | ckd | date

**Proposed B2/B8 Facility,
 Trinity Trading Estate,
 Sittingbourne
 Boundary Treatment Assessment**

Batut Property Unit Trust

umc architects

Network Beacon, Caferston Way, Newark, Nottinghamshire NG24 2TN
 t: +44 (0)1529 653027 e: info@umcarchitects.com

PLANNING
 THIS DRAWING IS TO BE USED FOR THE SPECIFIC PURPOSE ONLY AND SHOULD NOT BE USED FOR ANY OTHER

RIBA Plot Stage: 2 - Concept Design
 Document Suitability: LD / GH
 Drawn / Checked: 13.04.22
 Date: 1:250 A0
 Scale: 21403
 UMC Project Number: 21403
 Document Reference: 21403 - UMC - PLAN - SI - DR - A - 0506
 Drawing no: Revision: H