



- Dimensions are in millimeters, unless stated otherwise.
 - Scaling of this drawing is not recommended.
 - It is the recipient's responsibility to print this document to the correct scale.
 - All relevant drawings and specifications should be read in conjunction with this drawing.

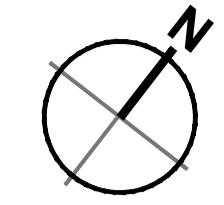

Key:

- 1.8m Ex. Concrete Post and Chain Link Fence
- 1.8m Ex. Close Board Fence
- 2.3m Ex. Security Fence
- 1.8m Ex. Chain Link Fence
- Planning Application Boundary Area = 2.99 Acres (1.21 Hectares)

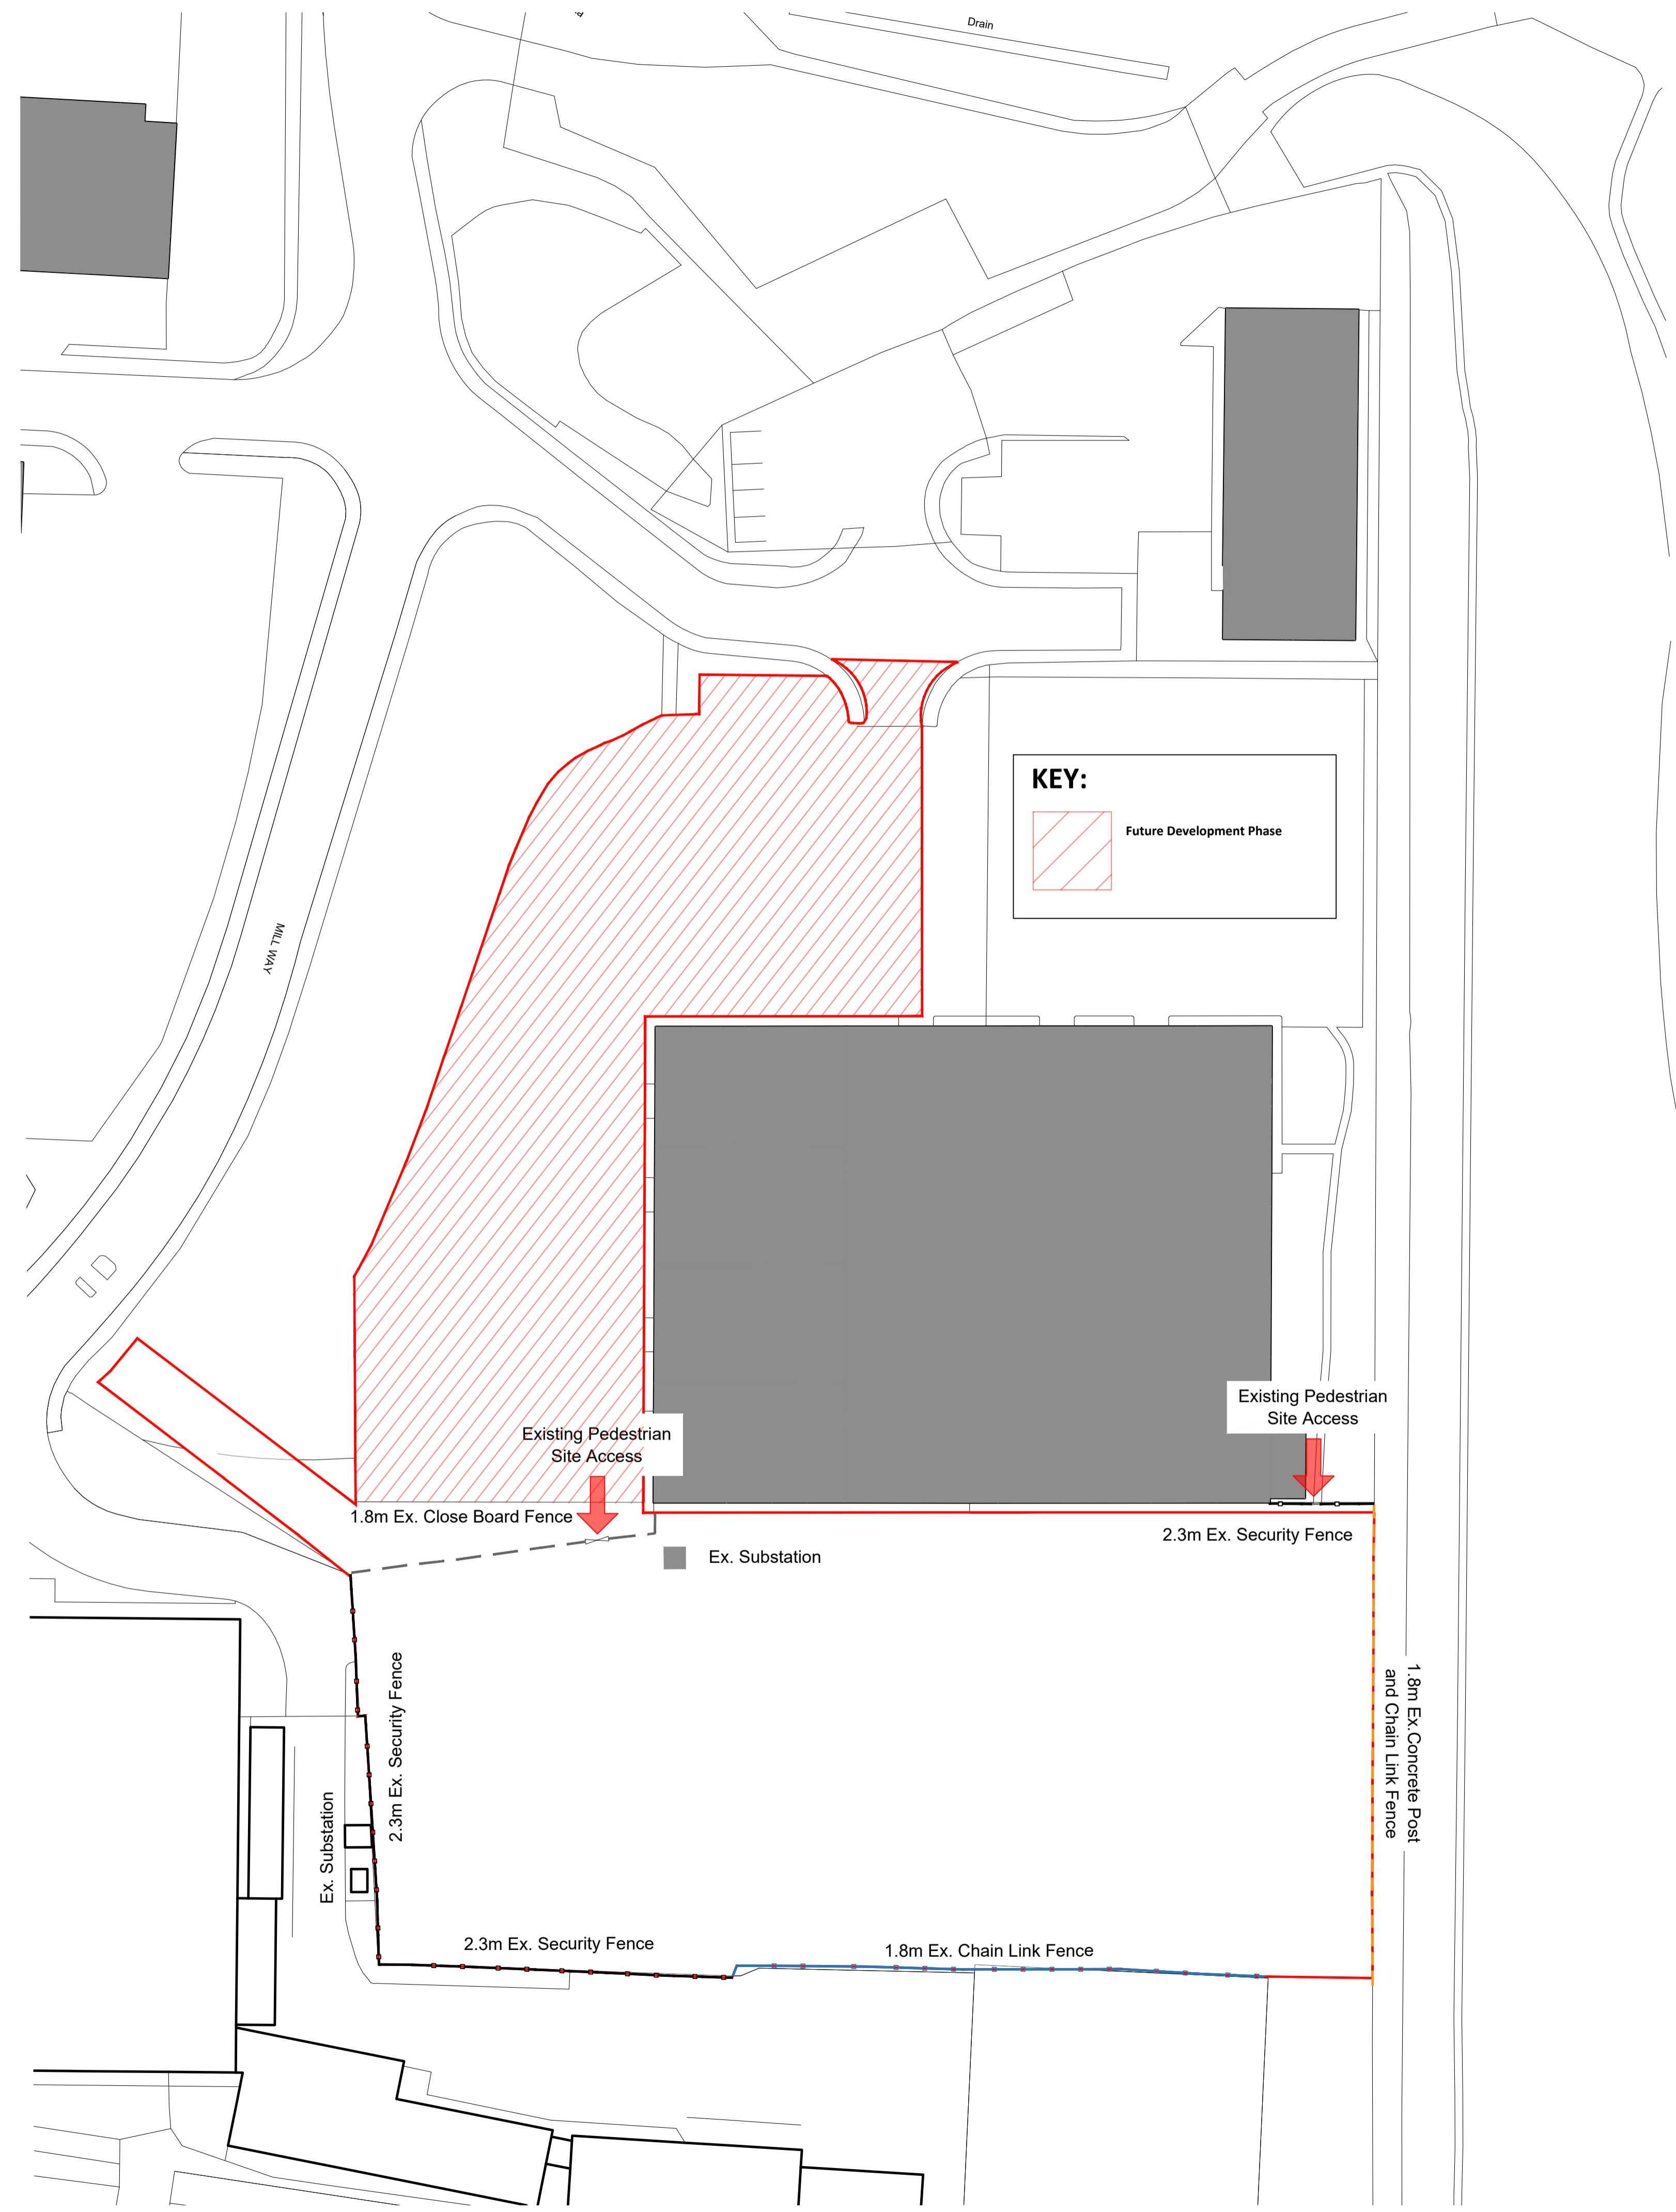

KEY:

Future Development Phase

Existing Site Plan Scale 1:500

10m SCALE 1:500

rev	amendments	by	ckd	date
C	Drawing scale corrected.	DG	LD	10.08.22

**Proposed B2 / B8 Facility,
 Trinity Trading Estate,
 Sittingbourne**
 Existing Site Plan

Batut Property Unit Trust



RIBA PoW Stage:	2 - Concept Design
Document Suitability:	S2
Drawn / Checked:	RJM / RJM
Date:	15.09.2021
Scale:	1:500 A1
UMC Project Number:	21403
Document Reference:	Drawing no: Revision:
21403 - UMC - ZZZZ - SI - DR - A	0502 D

PLANNING
 THIS DRAWING IS TO BE USED FOR THE STATED PURPOSE ONLY AND SHOULD NOT BE USED FOR ANY OTHER