



First Floor Plan

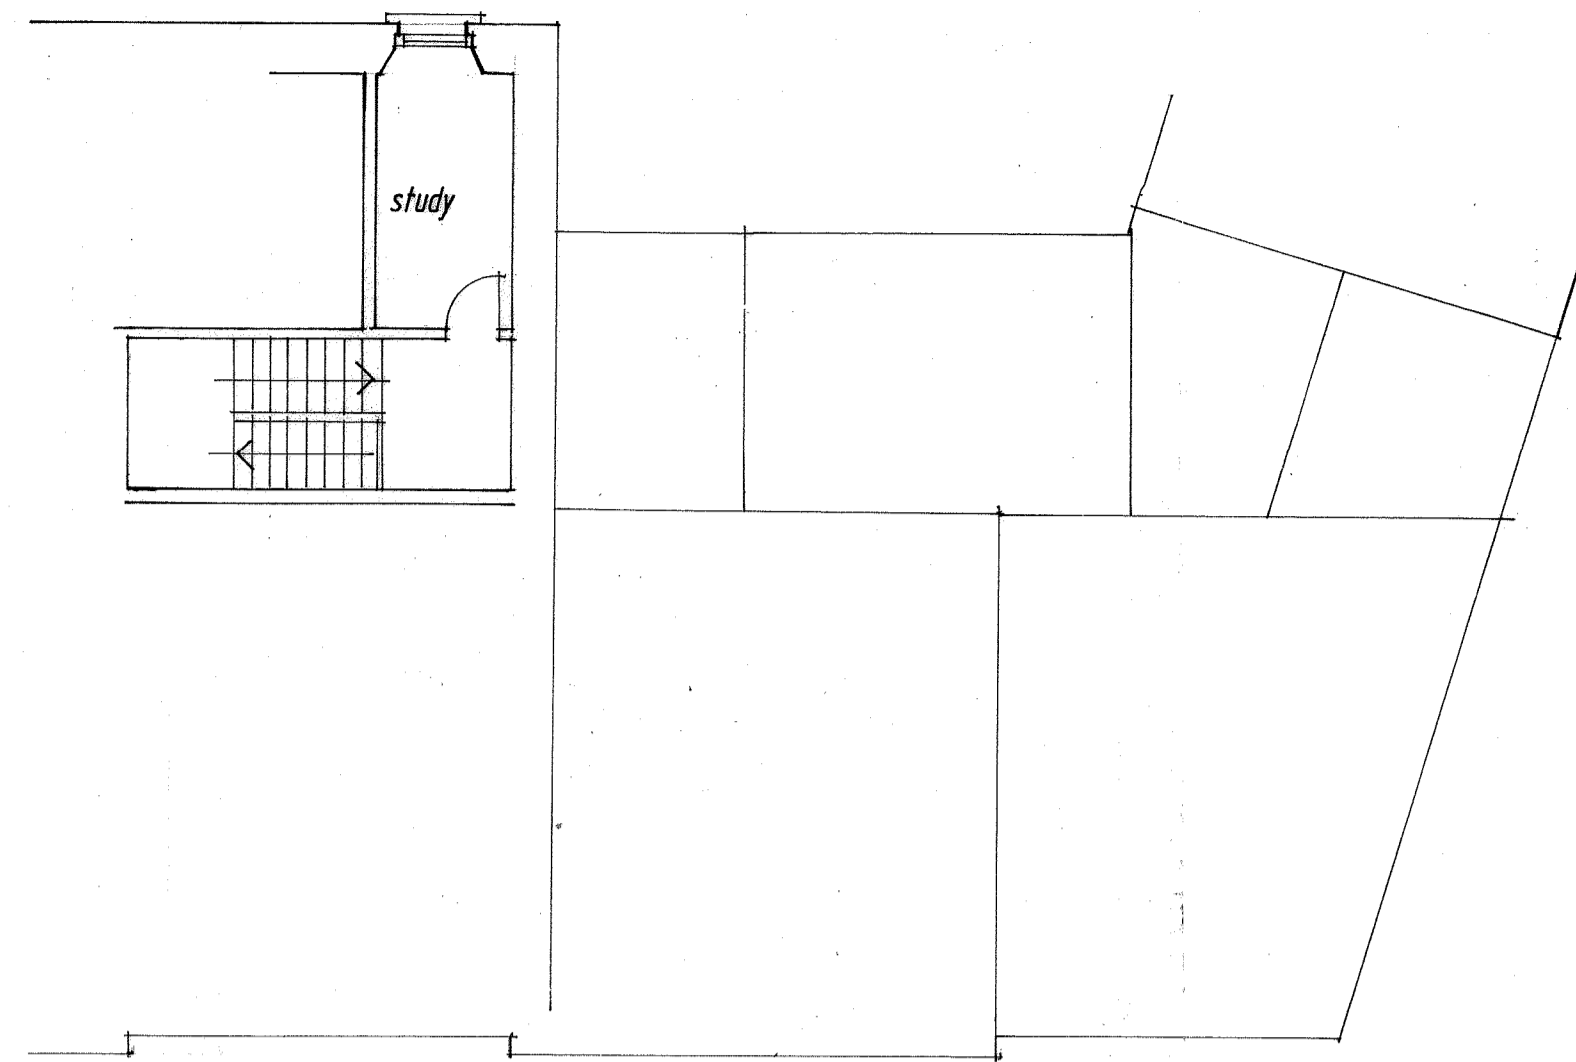


Second Floor Plan

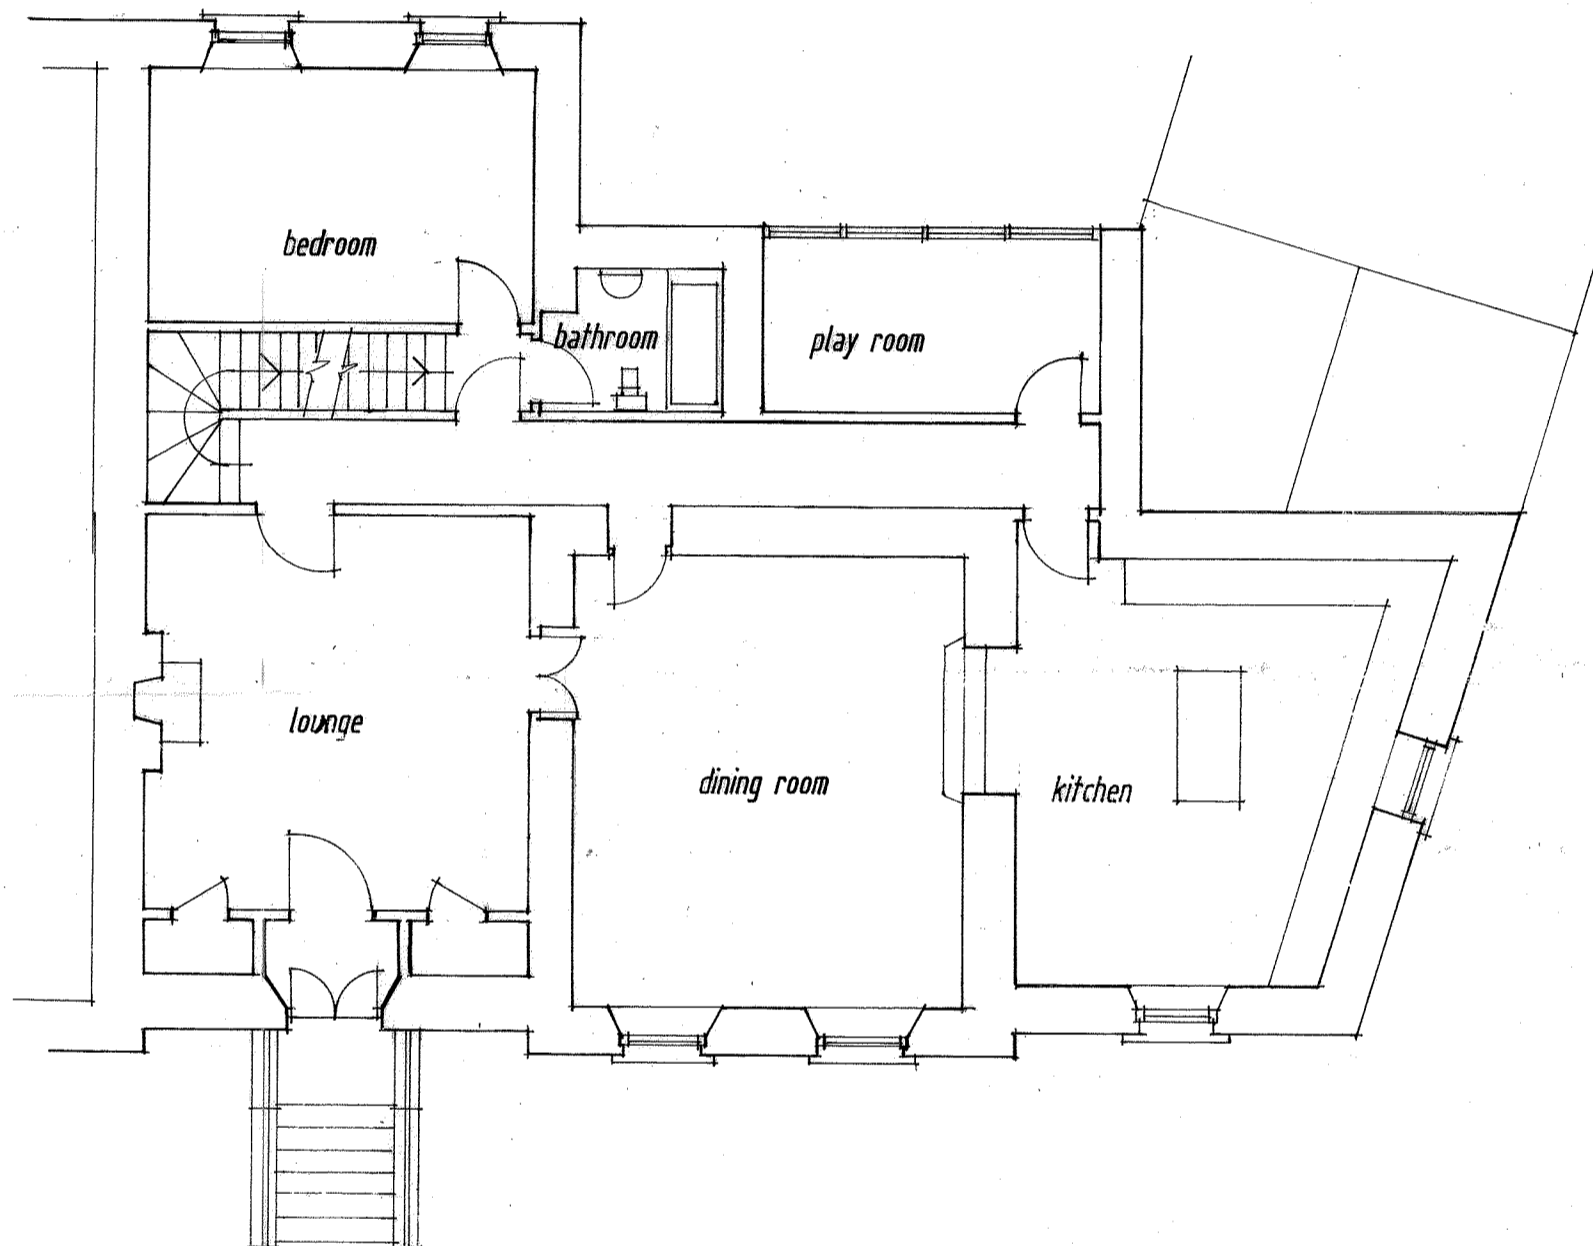

Ground Floor Plan



West Elevation

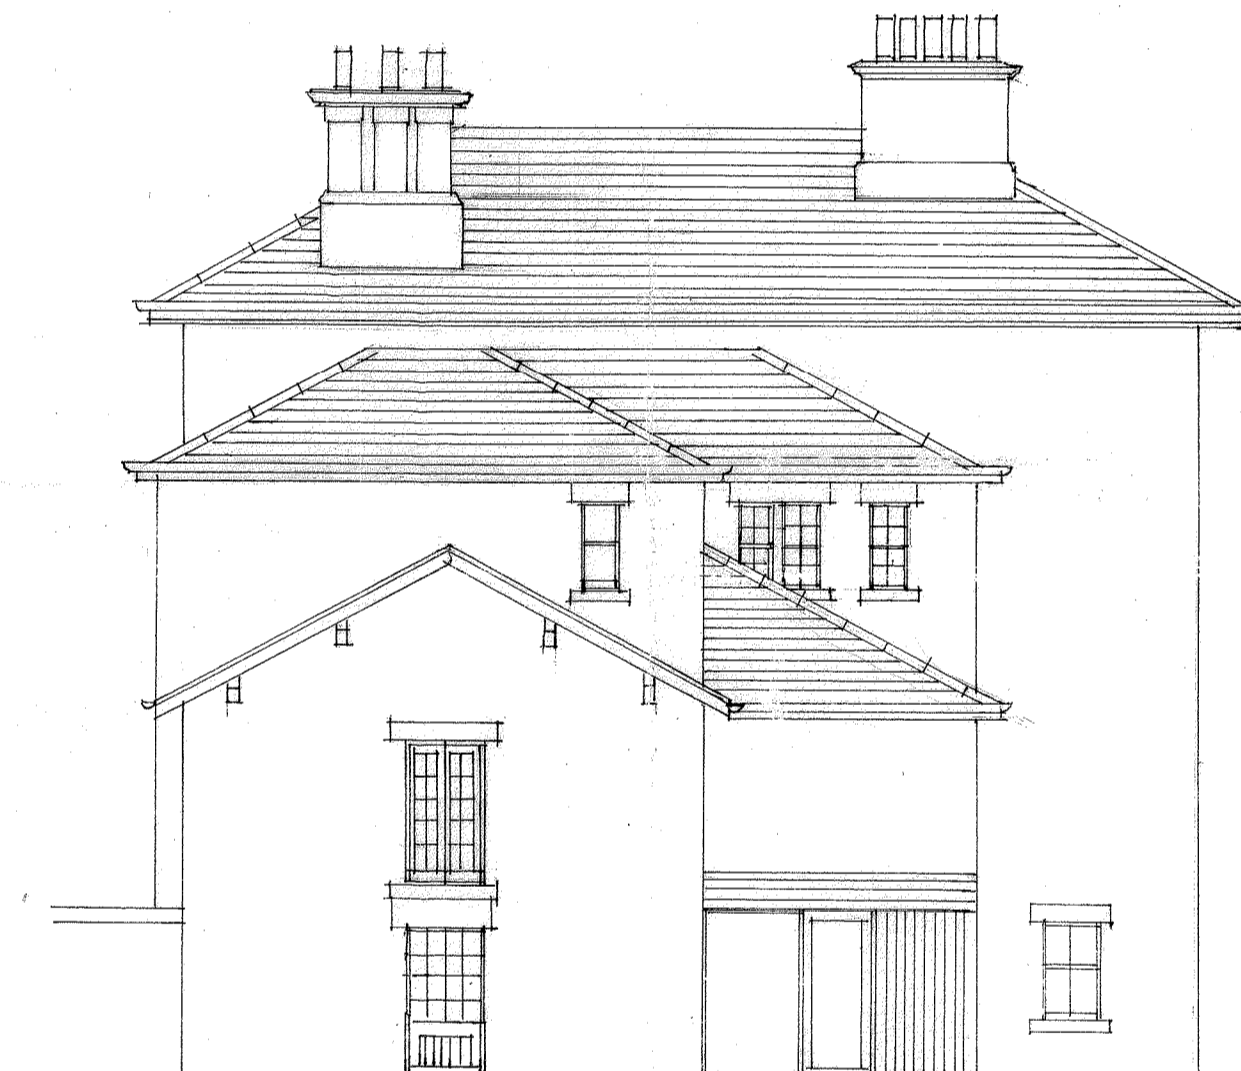


South Elevation

CLIENT  
MR JAMES SHEPHERD

PROJECT  
36 Park Terrace  
Stirling


DRAWING  
As existing

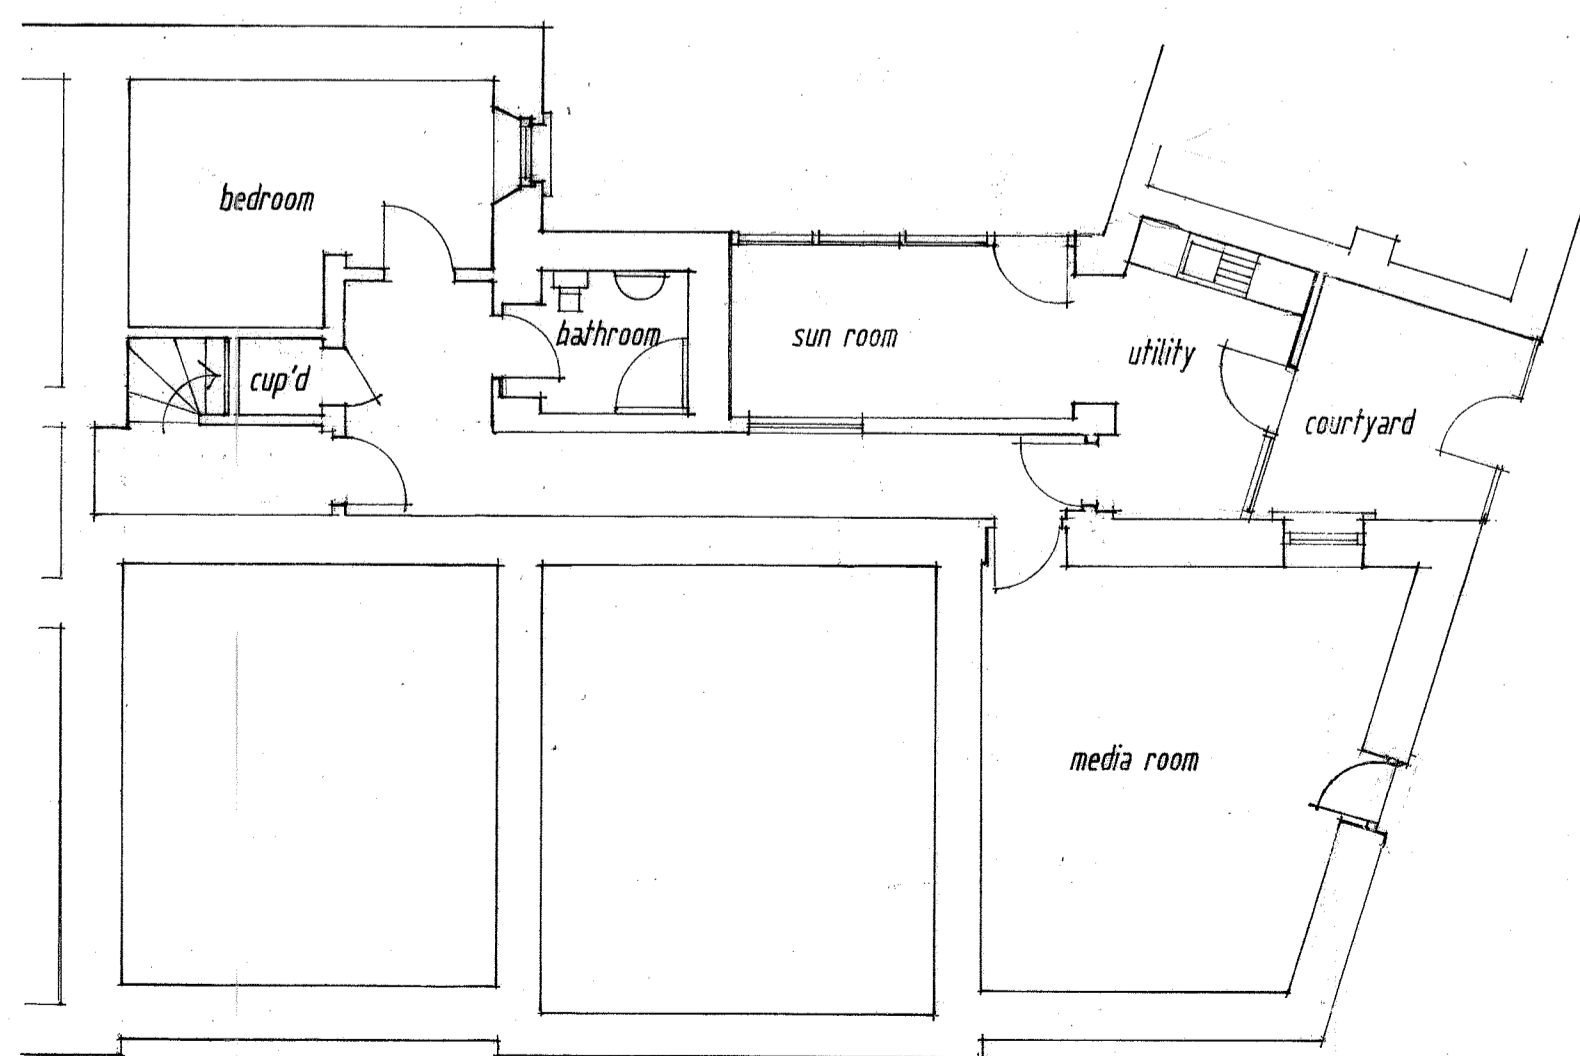

Basement Floor Plan



East Elevation

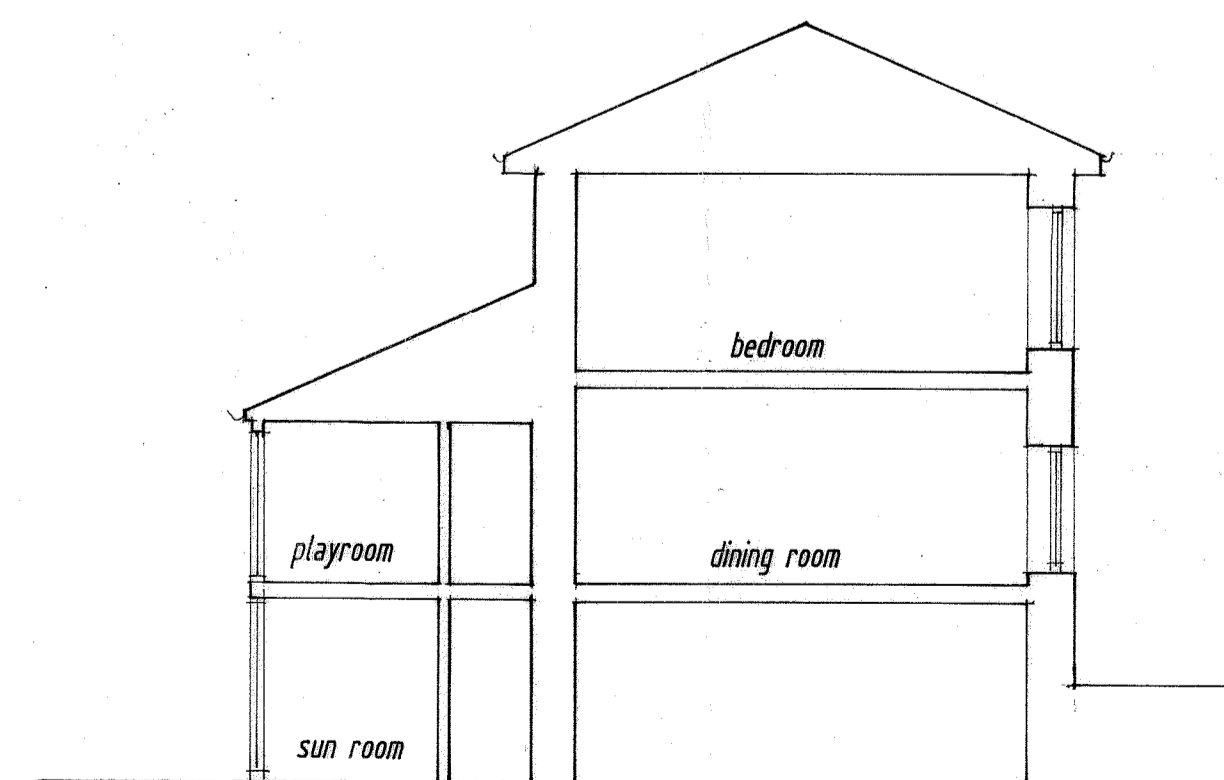

Section

special notes  
No dimensions to be scaled from this drawing  
All dimensions to be checked on site  
This drawing to be read in conjunction with sub contractors  
and suppliers drawings.

scale 1 : 100	date October 2023
------------------	----------------------

Farquhar MacLean Architect  
The Pines  
Northlea  
Doune FK16 6DH  
Telephone 01786-841014

job no	rev	drg no 01
--------	-----	--------------



SCALE OF METRES