


Front Elevation - north
1:100


Side Elevation - west
1:100

Rear Elevation - south
1:100


Side Elevation - east
1:100

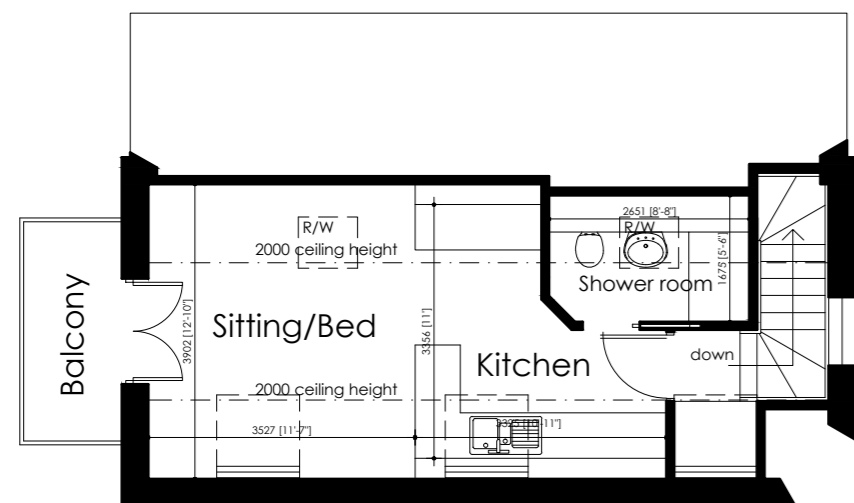


First Floor Plan
1:100

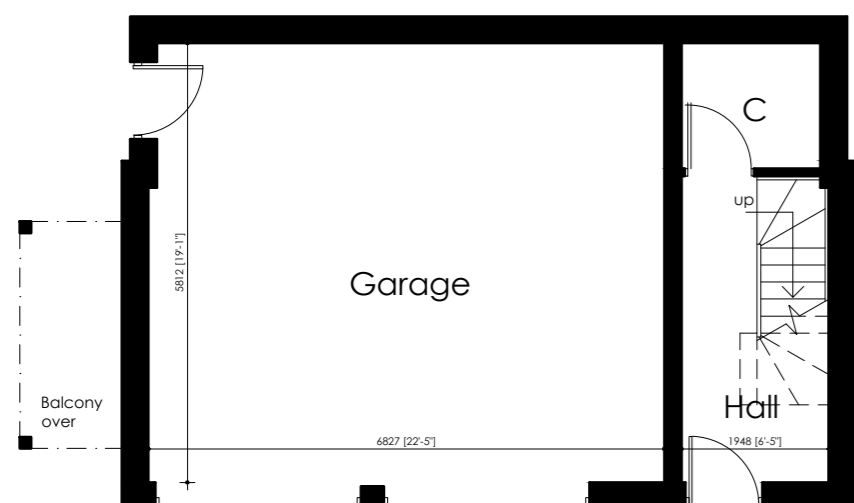

Ground Floor Plan
1:100

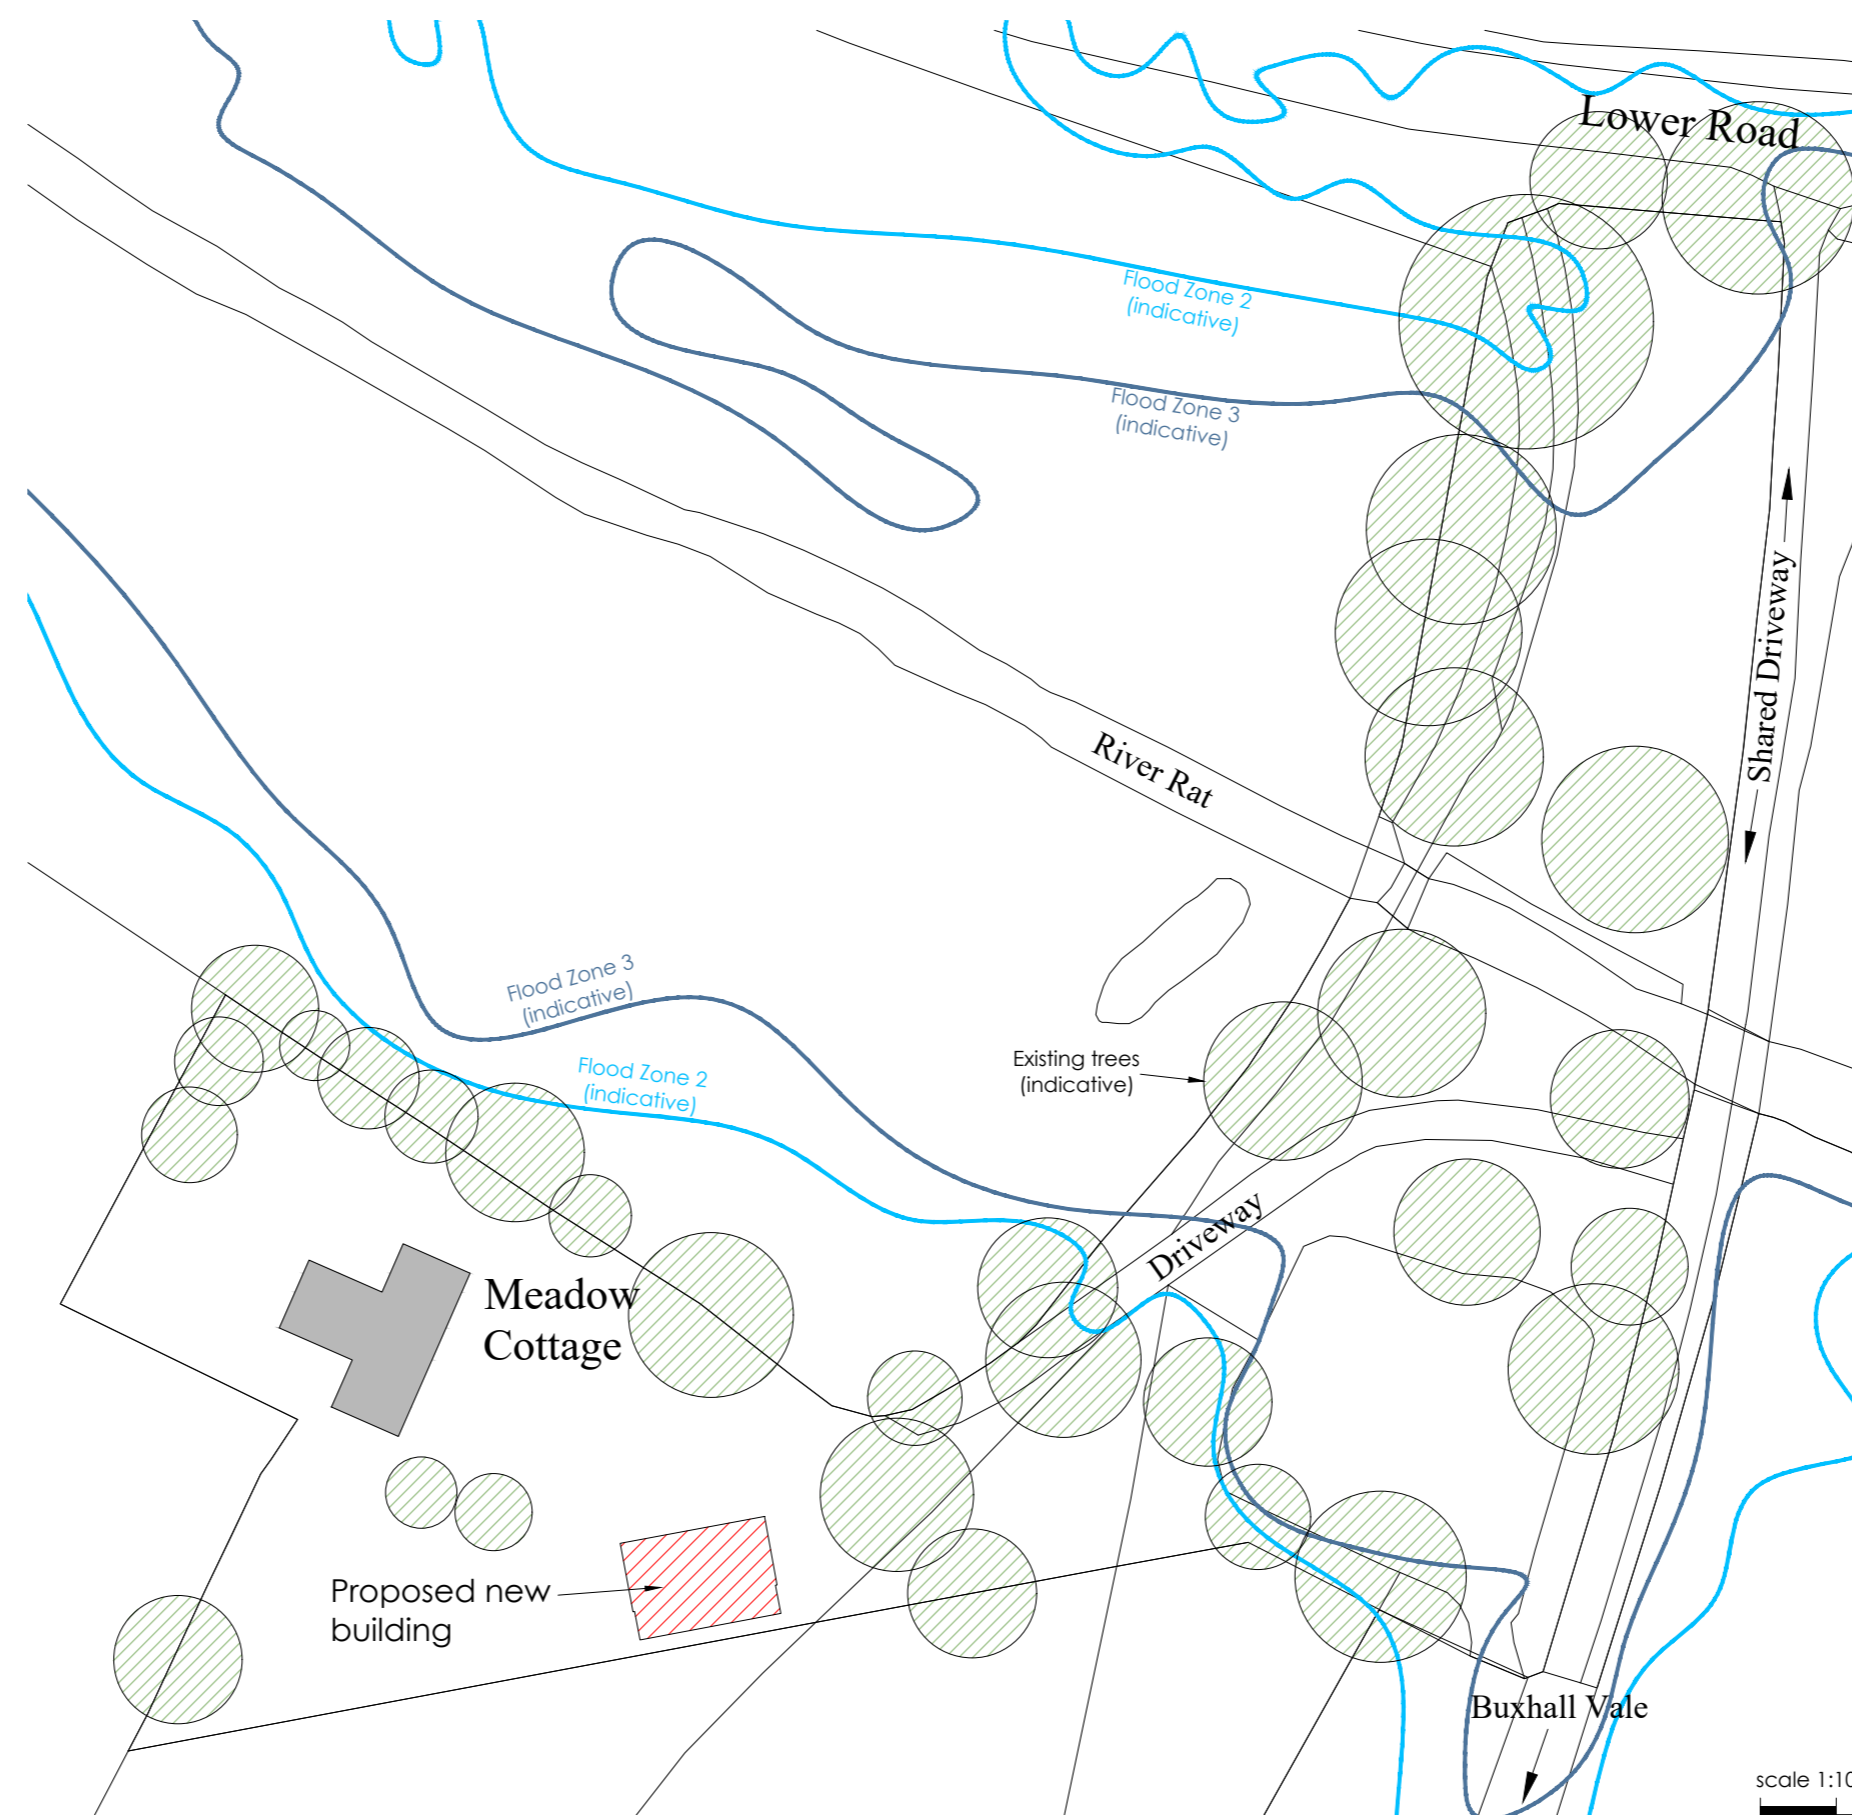

Block Plan
1:500

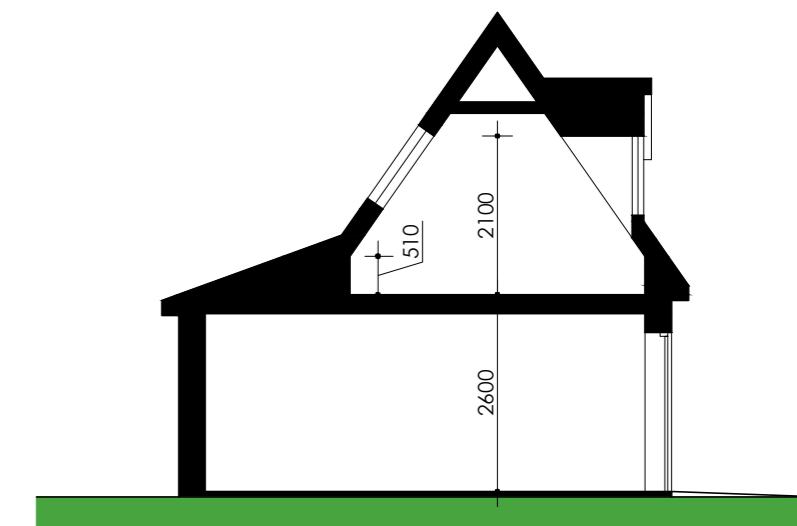

Typical Section
1:100

- Rev F Oct 23 Indicative flood zones shown
- Rev E Oct 23 Shower room amended
- Rev D Oct 23 Amended position of new building
- Rev C Oct 23 Amended to client comments
- Rev B Oct 23 Amended to client comments
- Rev A Aug 23 Amended footprint sketch

LAST & TRICKER
 3 Lower Brook Mews,
 Lower Brook Street
 Ipswich, Suffolk, IP4 1RA
 01473 252961
 marlin@lastandtricker.co.uk

Client: **Mr. & Mrs. Stewart**

Project: **Proposed garage with residential annexe/holiday let, Meadow Cottage, Buxhall, Suffolk, IP14 3DH**

Drawing: **Proposed Floor Plans, Section, Elevations & Location Plan**

Date: **Aug '23** Scale: **1:100, 1:1250 at A2** Drawn: **JN**

Job No: **5964** Dwg No: **1** Revision: **F**

