
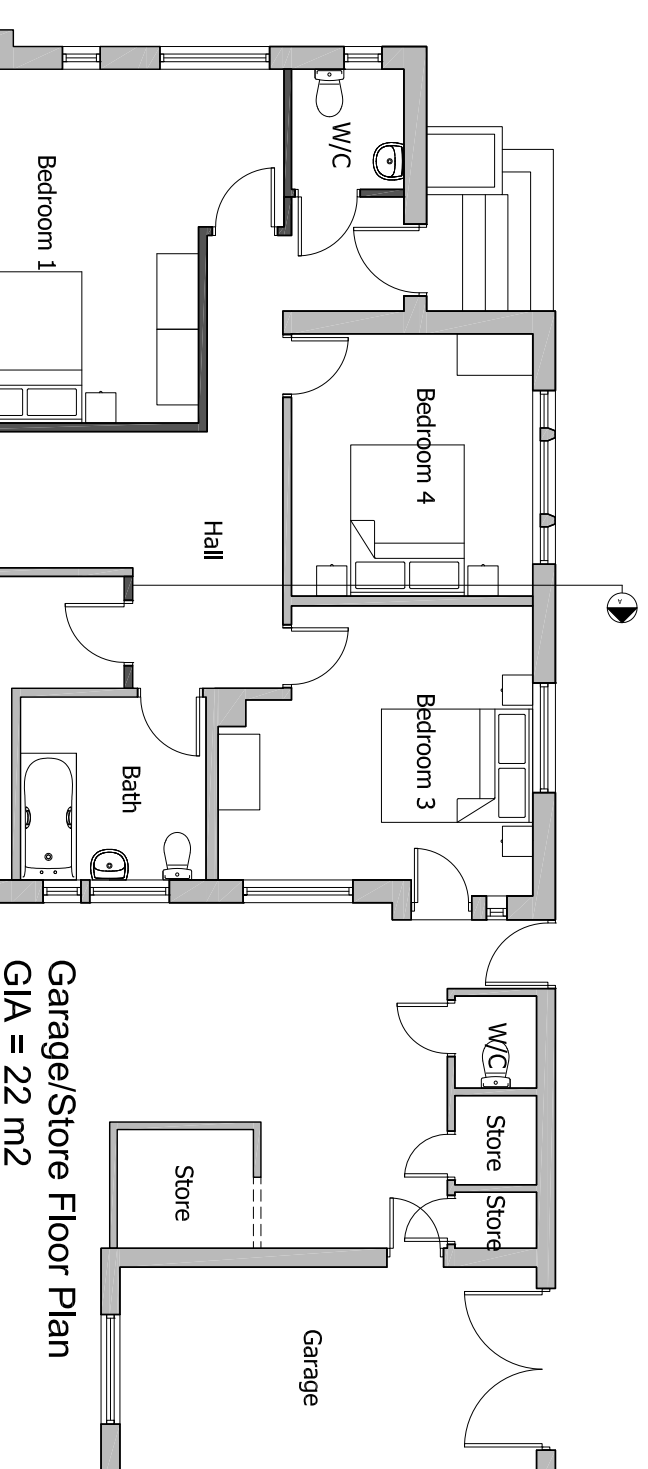


Note:

Copyright is retained by Big Picture Design.

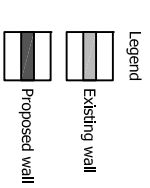

Proposed Ground Floor Plan
GIA = 186.4 m²

Total GIA (GF & Garage) = 208.4



CLIENT:
West End Investments

PROJECT:
Tree Tops, Manor Road, Abbots Leigh
Bristol

DRAWING TITLE:
Proposed Floor Plans

SCALE: **DATE:** **DRAWN:**
1:100@A3 10/11/2023 JMM

DRAWING NUMBER: **REVISION:**
13234/208