



Existing Site Plan  
1:100 scale




Only figured dimensions are to be used for construction purposes. This drawing must be read in conjunction with all relevant details for the project. All dimensions are to be checked on site prior to commencement and any discrepancy reported to the Architect or Contract Administrator  
© Brown & Scarlett Architects 2022

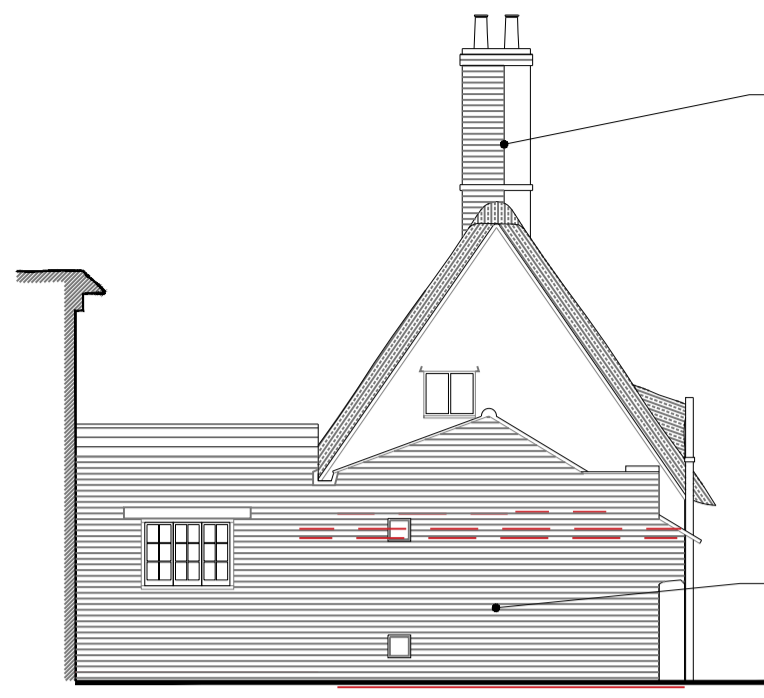


Existing North Elevation  
1:100 scale

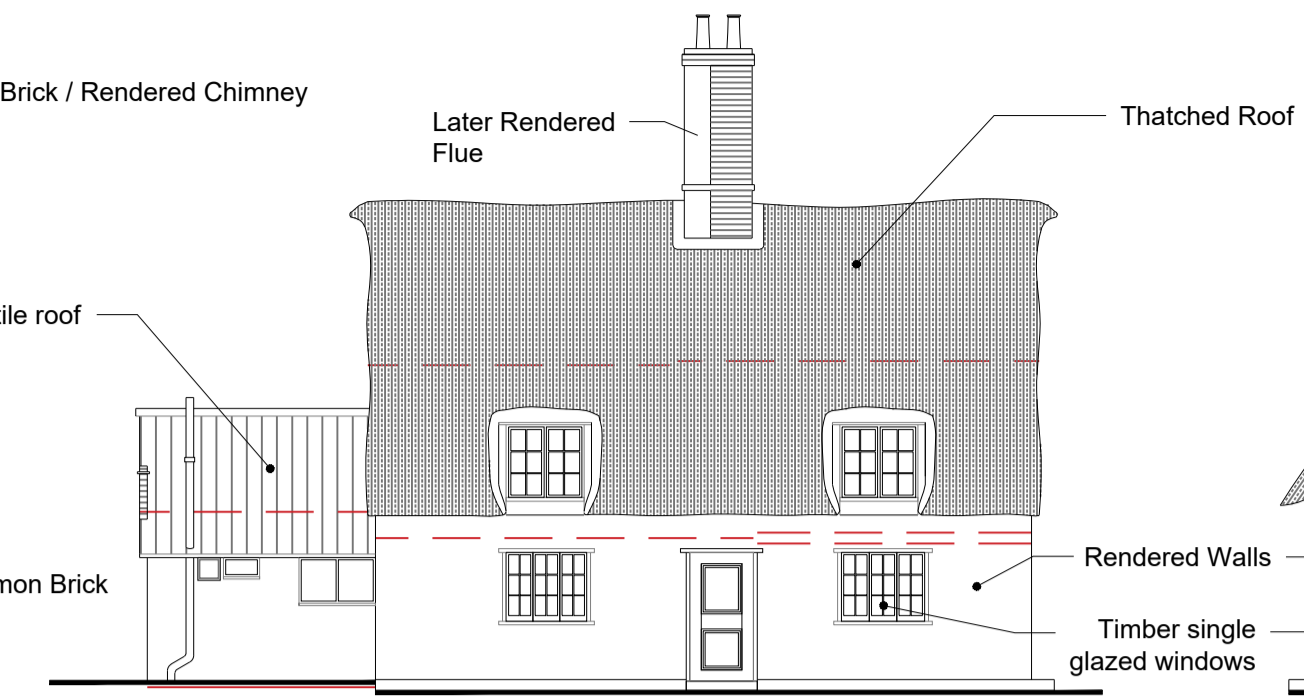


Existing West Elevation  
1:100 scale

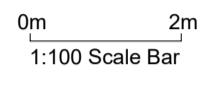


Existing South Elevation  
1:100 scale

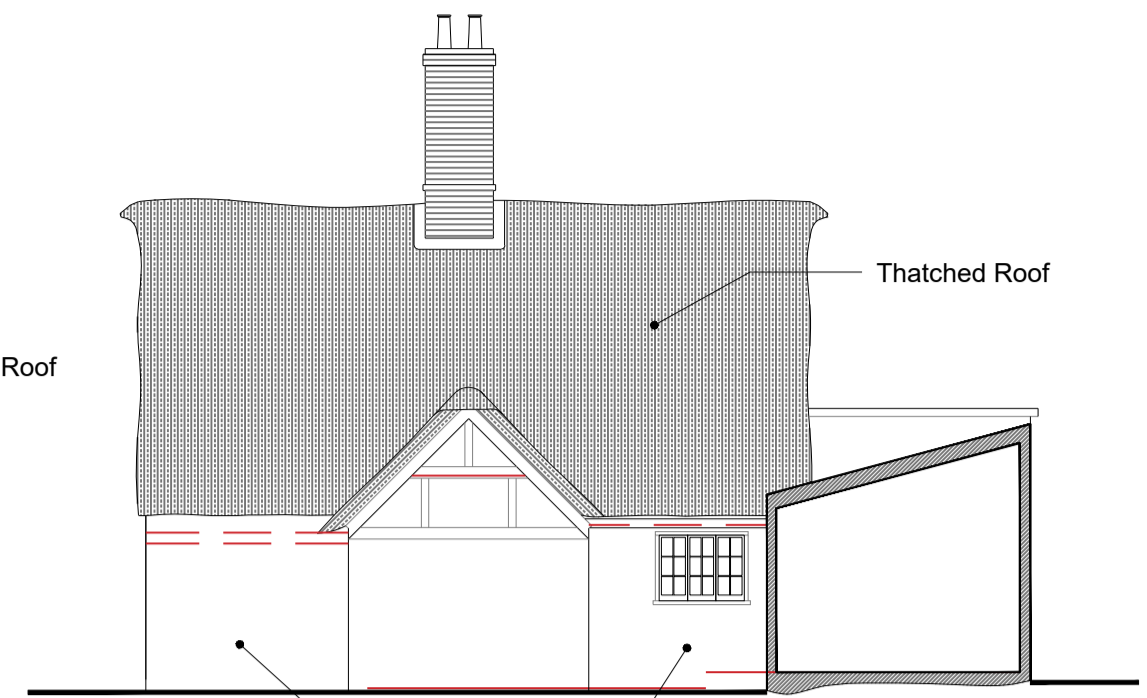



Existing East Elevation  
1:100 scale

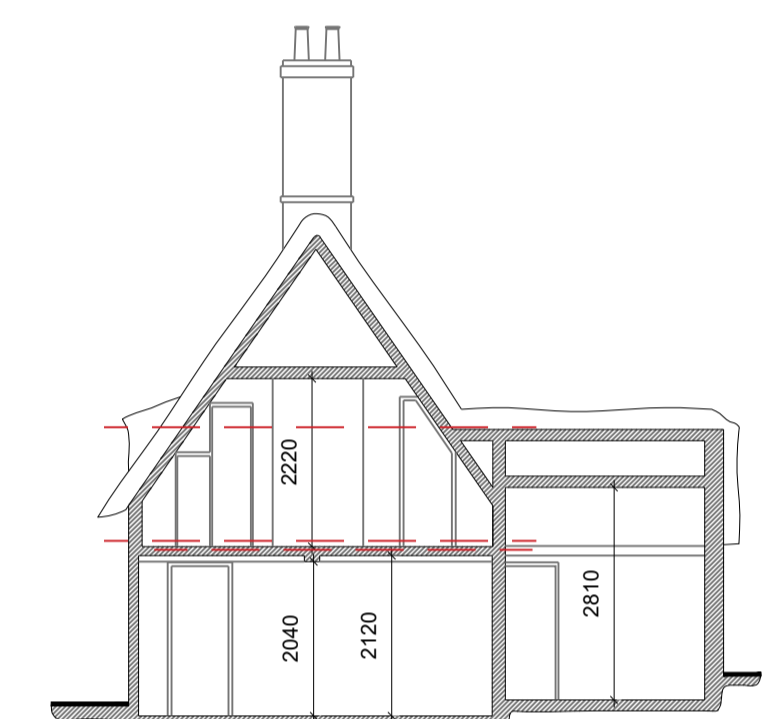

Existing Section  
1:100 scale

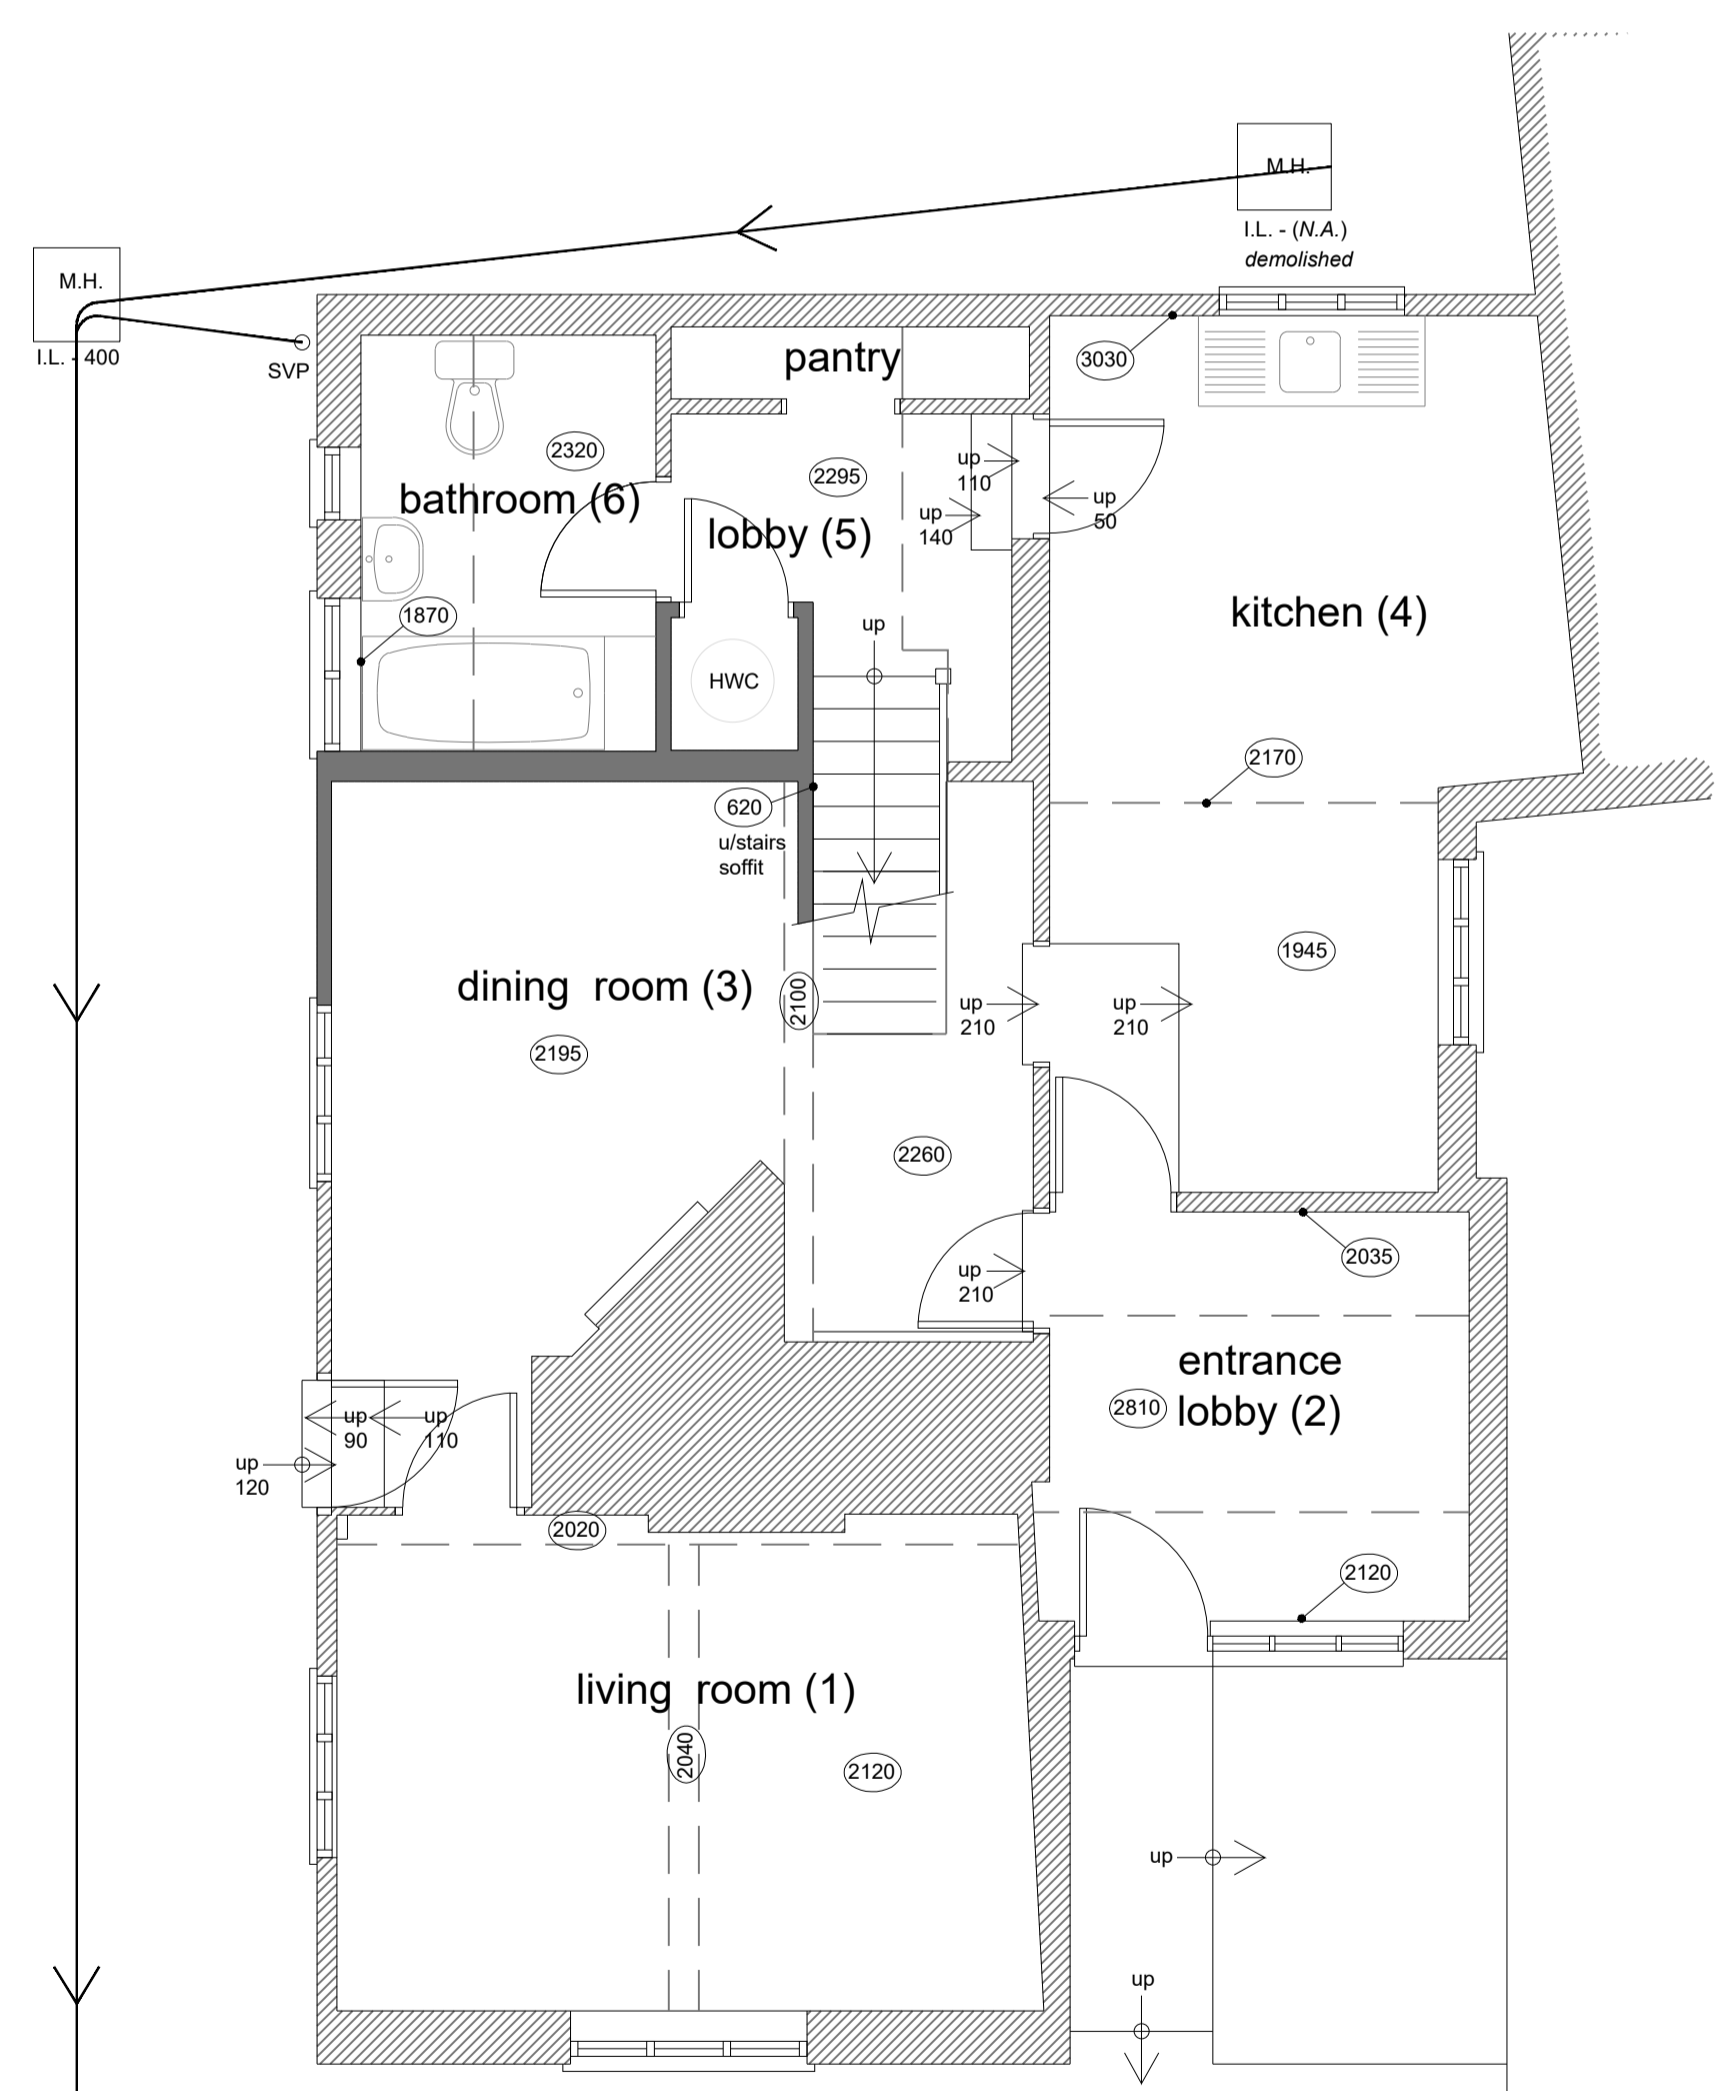

Ground Floor Plan  
1:50 Scale

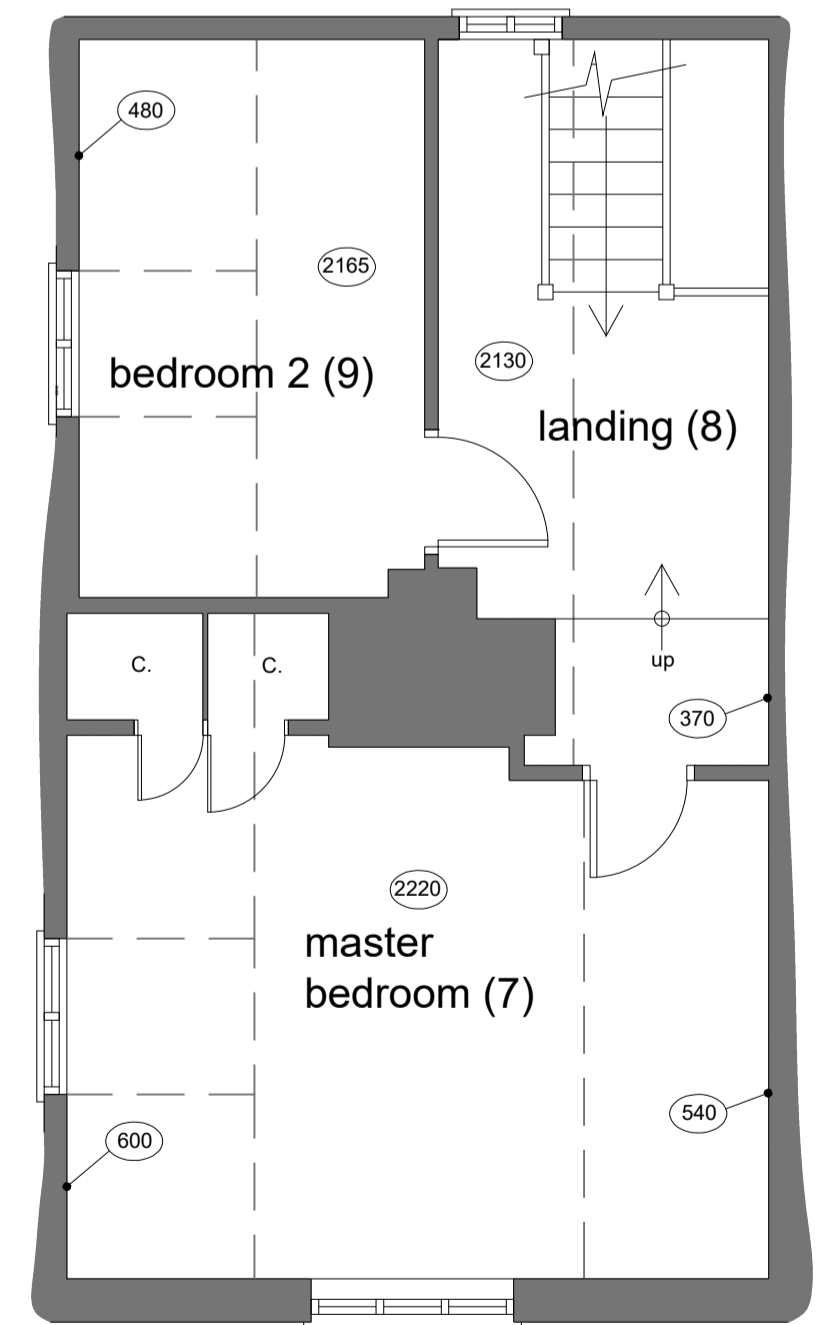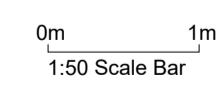

First Floor Plan  
1:50 Scale

Client <b>MOTHERSOLE BUILDERS LIMITED</b>		
Project <b>GATE HOUSE COTTAGE, SCHOOL LANE, RISBY SUFFOLK, IP28 6RQ</b>		
Drawing <b>EXISTING PLANS, ELEVATIONS &amp; SECTION</b>		
Scale <b>1:50, 1:100 @ A1 PLANNING</b>	Purpose of Issue	
Date <b>Nov. 23</b>	Date plotted <b>01.11.23</b>	Initial <b>NG/PH</b>
Job Number <b>4592</b>	Drawing number <b>02</b>	Revision <b>-</b>
<b>BROWN &amp; SCARLETT ARCHITECTS</b>		
<small>1 Old Hill Barns, Thurston Road, Paleham, Bury St Edmunds, Suffolk IP11 2NG Tel: 01284 768800 Fax: 01284 702880 Email: info@brownandscarlett.co.uk</small>		