


DO NOT SCALE FROM THIS DRAWING.
 LEVELS AND DIMENSIONS TO BE CHECKED ON SITE BY THE CONTRACTOR AND ANY DISCREPANCIES TO BE NOTIFIED TO THE ARCHITECT IMMEDIATELY.
 DRAWING TO BE READ ALONGSIDE WITH ALL RELEVANT CONSULTANT'S DRAWINGS AND SPECIFICATIONS.
 COPYRIGHT OF THIS DRAWING TO BE RETAINED BY THE ARCHITECT.



01 Front Elevation - Proposed

Scale 1:50

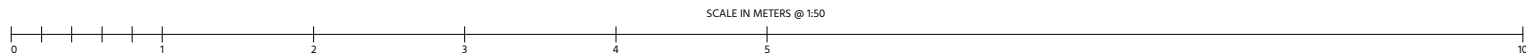

REV.	DATE	NOTES
P1	24.11.23	Postcode update

LD
 INIT. GENERAL NOTES

LA ARCH

44 Saxon Road
 Hove BN3 4LF
 Front Elevation
 Proposed

PLANNING

008(03)_211
 DRAWING NO.

P1
 REV.

1:50@A3
 SCALE

2-Nov-23
 DATE

PROJECT

DRAWING TITLE

STATUS