




DO NOT SCALE FROM THIS DRAWING.  
 LEVELS AND DIMENSIONS TO BE CHECKED ON SITE BY THE CONTRACTOR AND ANY DISCREPANCIES TO BE NOTIFIED TO THE ARCHITECT IMMEDIATELY.  
 DRAWING TO BE READ ALONGSIDE WITH ALL RELEVANT CONSULTANT'S DRAWINGS AND SPECIFICATIONS.  
 COPYRIGHT OF THIS DRAWING TO BE RETAINED BY THE ARCHITECT.

01 Front Elevation - Existing

Scale 1:50

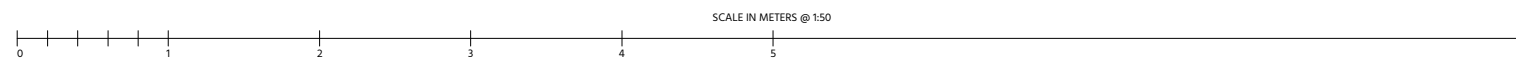

REV.	DATE	NOTES
P1	24.11.23	Postcode update

INIT.	GENERAL NOTES
LD	

**LA ARCH**

44 Saxon Road  
 Hove BN3 4LF  
 Front Elevation  
 Existing

PLANNING

008(01)\_111  
 DRAWING NO.

P1  
 REV.

1:50@A3  
 SCALE

2-Nov-23  
 DATE

PROJECT

DRAWING TITLE

STATUS