


GROUND FLOOR PLAN

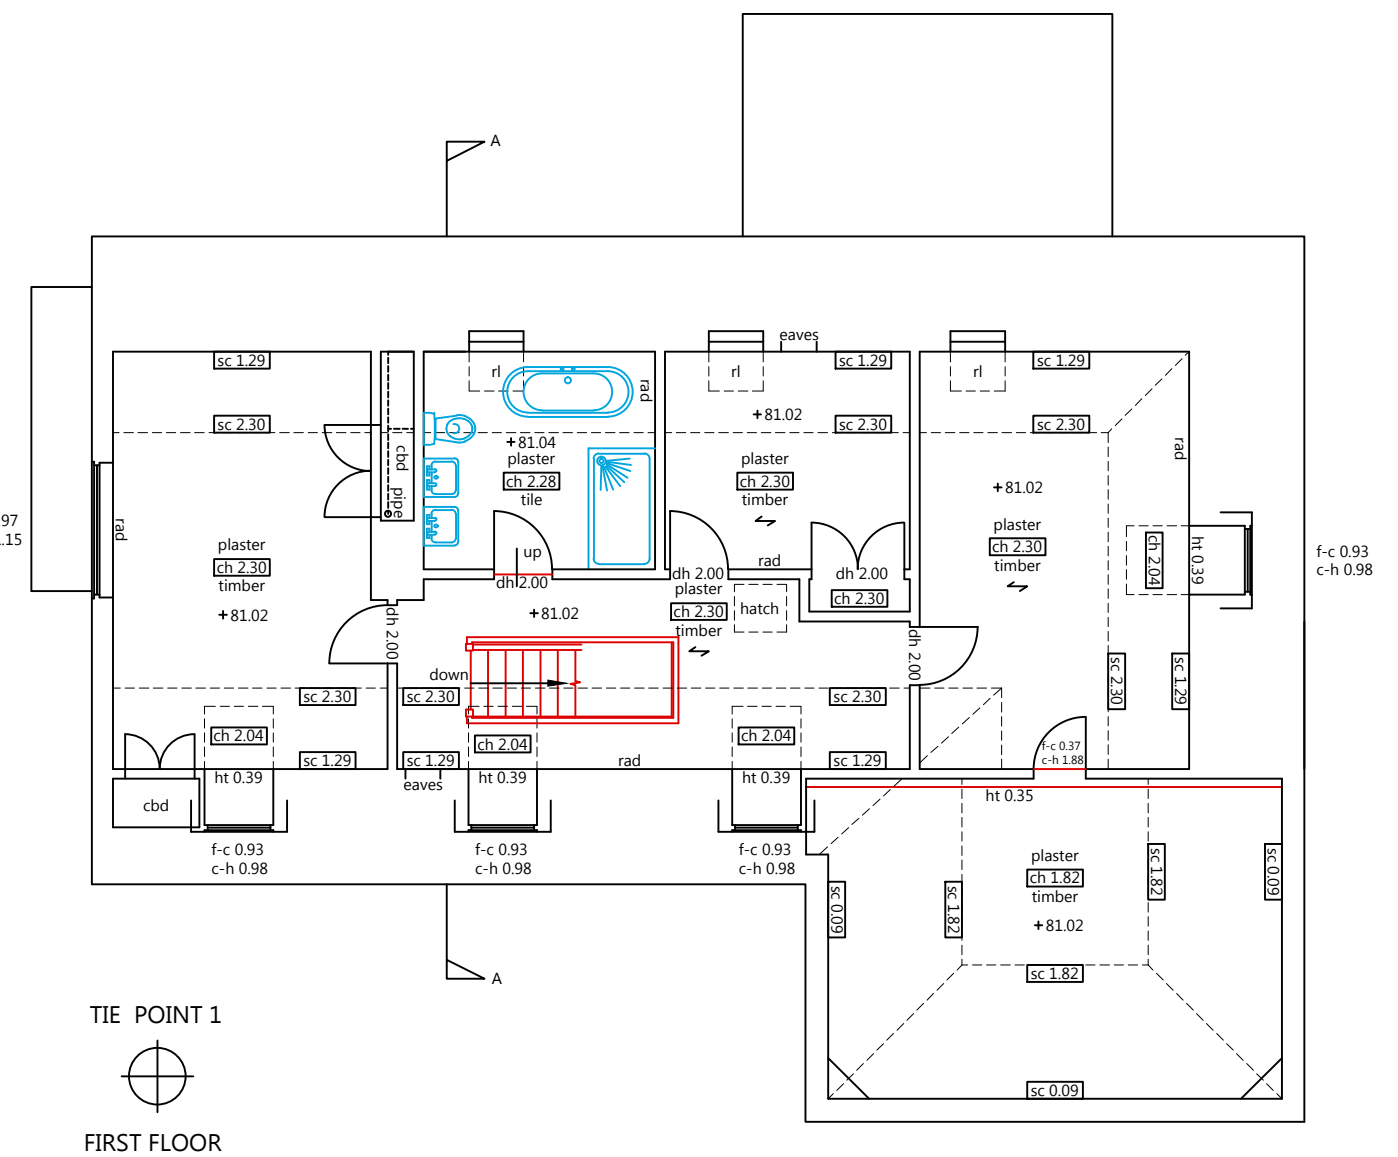

FIRST FLOOR PLAN

Symbol & Abbreviation Key.

SANITARY (INDICATIVE ONLY)


- WC
- BIDET
- URINAL
- WASH HAND BASIN
- SINK
- SLUICE
- SINK & DRAINER
- SHOWER TRAY
- BATH

ANNOTATION

- ah 1.99 ARCH HEIGHT
- spr 1.78 SPRINGER HEIGHT
- bh 2.43 BEAM HEIGHT TO UNDERSIDE
- u/s 2.43 UNDERSIDE
- dh 1.99 DOOR HEIGHT
- f-c 1.55 FLOOR TO CILL HEIGHT
- c-h 0.89 CILL TO HEAD HEIGHT
- ch 2.32 CEILING HEIGHT
- sc 2.30 HIGHEST / LOWEST POINT OF SLOPING CEILING
- dh 2.07 SUSPENDED CEILING HEIGHT

OTHER ABBREVIATIONS

- a/c AIR CONDITIONING UNIT
- bl BOILER
- ck COOKER
- cbd CUPBOARD
- elec ELECTRICS
- fb ← FLOOR BOARDS (SYMBOL INDICATES BOARD DIRECTION)
- fp FIREPLACE
- pr PIPE RISER
- rad RADIATOR
- rl ROOF LIGHT
- rsd ROLLER SHUTTER DOOR
- tk TANK

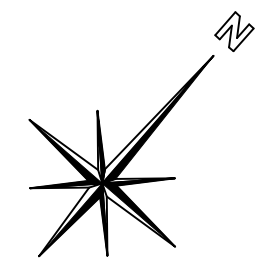

SCALE



Richard S. Baily
 Dip Arch. R.I.B.A Chartered Architect
 3 Alpha House, Farmer Ward Road, Kenilworth CV8 2BD
 Tel: 01926 859007

Description:
 PROPOSED ALTERATIONS
 SAWPIT CLOSE FARM, RYTON ROAD
 BUBBENHALL
 CV8 3BH
 DEMOLITION OF CONSERVATORY
 NEW PORCH, EXTENSION TO STUDY
 CONVERSION OF GARAGE TO FAMILY ROOM
 NEW GARAGE
 EXISTING HOUSE PLANS
 1:50@A1
 Scale: 1:100@A3 Date: 08/23 Drawn: MAB
 Drawing No 5261/07