



GROUND FLOOR PLAN

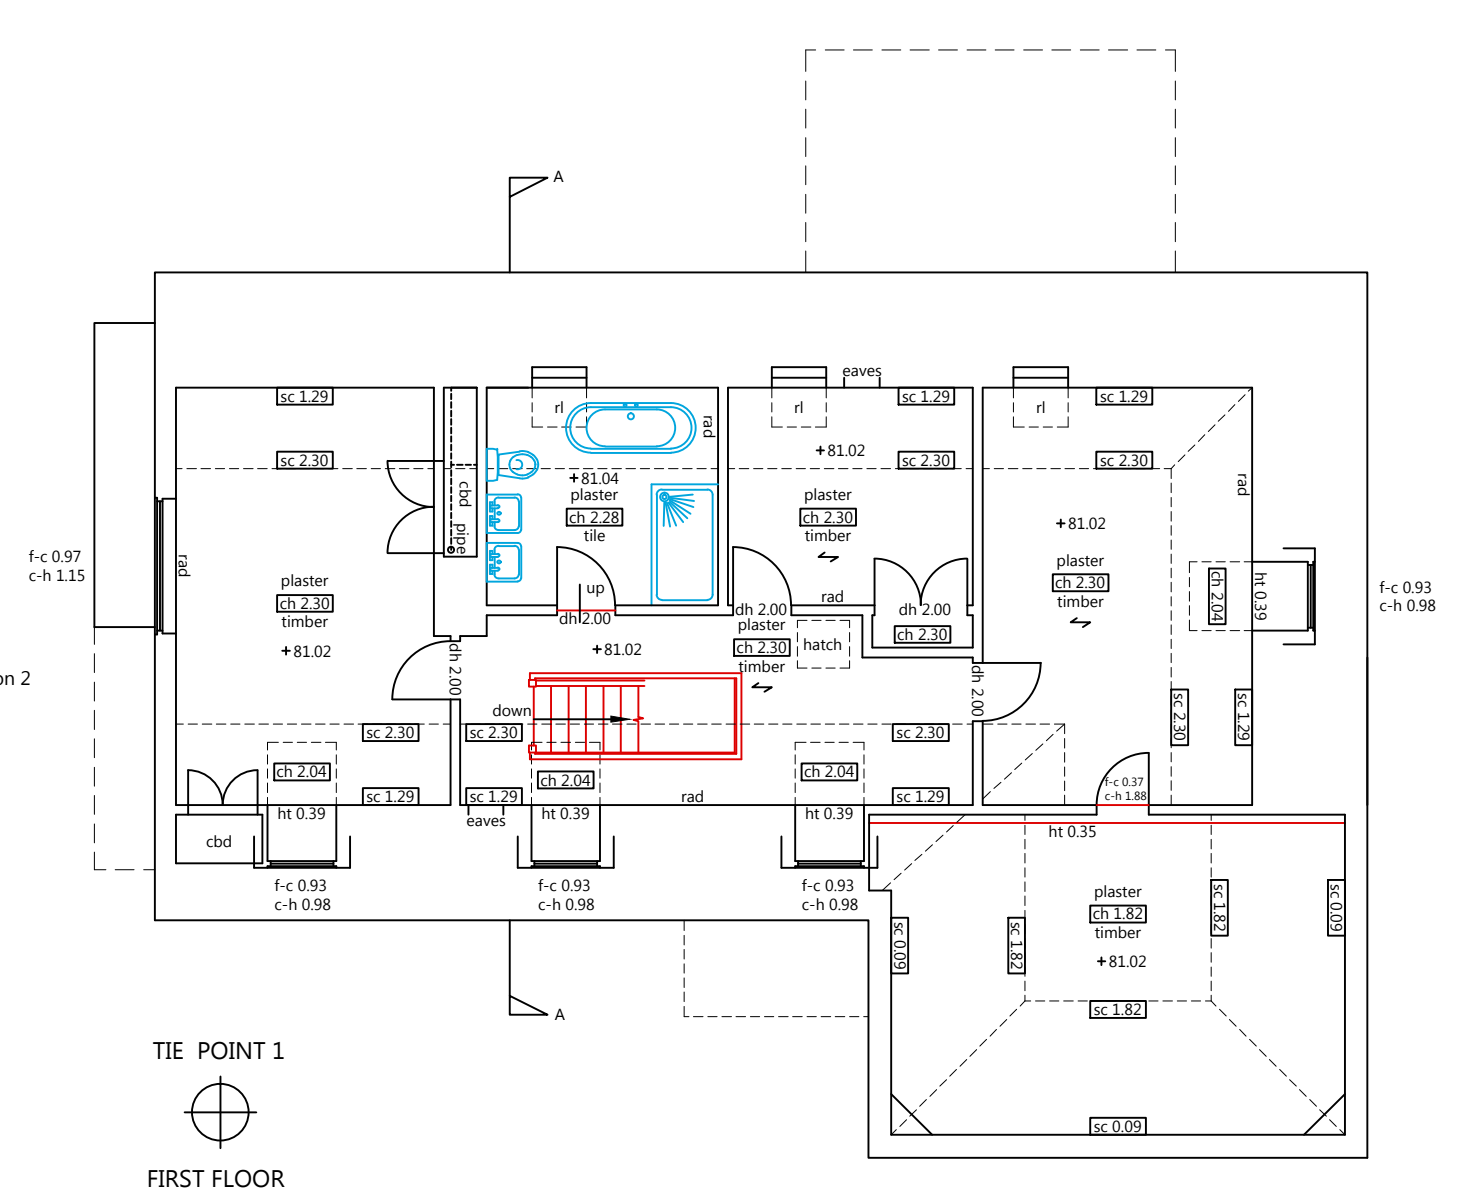

FIRST FLOOR PLAN

Symbol & Abbreviation Key.		ANNOTATION	
SANITARY (INDICATIVE ONLY)		ah 1.99	ARCH HEIGHT
	WC	spr 1.78	SPRINGER HEIGHT
	BIDET	bh 2.43	BEAM HEIGHT TO UNDERSIDE
	URINAL	u/s 2.43	UNDERSIDE
	WASH HAND BASIN	dh 1.99	DOOR HEIGHT
	SINK	f-c 1.55	FLOOR TO CILL HEIGHT
	SLUICE	c-h 0.89	CILL TO HEAD HEIGHT
	SINK & DRAINER	ch 2.32	CEILING HEIGHT
	SHOWER TRAY	sc 1.29	HIGHEST / LOWEST POINT OF SLOPING CEILING
	BATH	sc 2.30	SUSPENDED CEILING HEIGHT
		OTHER ABBREVIATIONS	
a/c	AIR CONDITIONING UNIT	bi	BOILER
ck	COOKER	cbd	CUPBOARD
elec	ELECTRICS	fb	FLOOR BOARDS (SYMBOL INDICATES BOARD DIRECTION)
fp	FIREPLACE	pr	PIPE RISER
rad	RADIATOR	rd	ROLLER SHUTTER DOOR
rl	ROOF LIGHT	tk	TANK

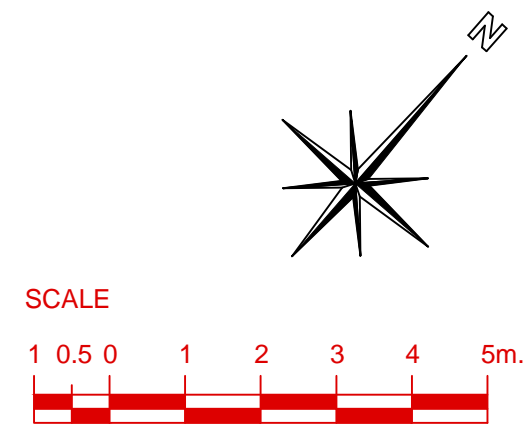

Richard S. Baily
 Dip Arch. R.I.B.A Chartered Architect
 3 Alpha House, Farmer Ward Road, Kenilworth CV8 2ED
 Tel: 01926 859007

Description:
 PROPOSED ALTERATIONS
 SAWPIT CLOSE FARM, RYTON ROAD
 BUBBENHALL
 CV8 3BH
 DEMOLITION OF CONSERVATORY
 NEW PORCH, EXTENSION TO STUDY
 CONVERSION OF GARAGE TO FAMILY ROOM
 NEW GARAGE

PROPOSED HOUSE PLANS
 1:50@A1
 Scale: 1:100@A3 Date: 10/23 Drawn: MAB
 Drawing No 5261/17