




Side Elevation - Proposed

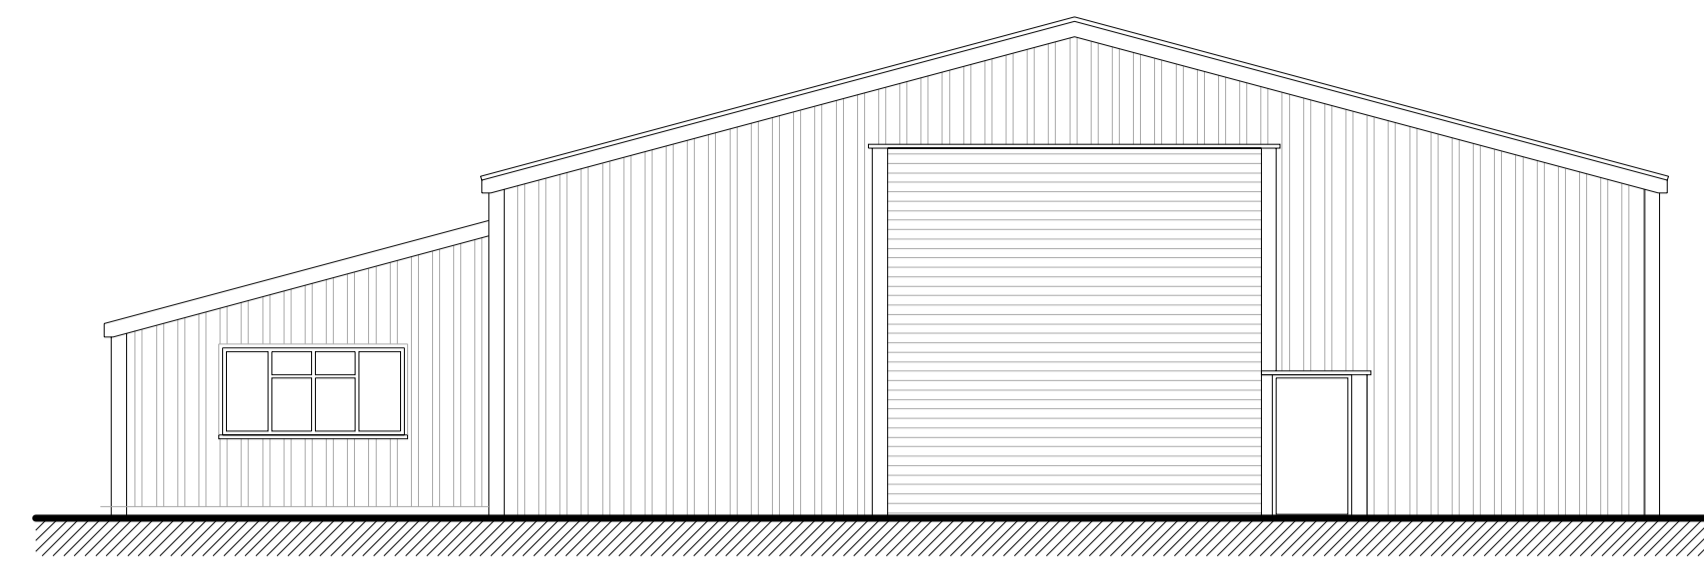


Front Elevation - Proposed

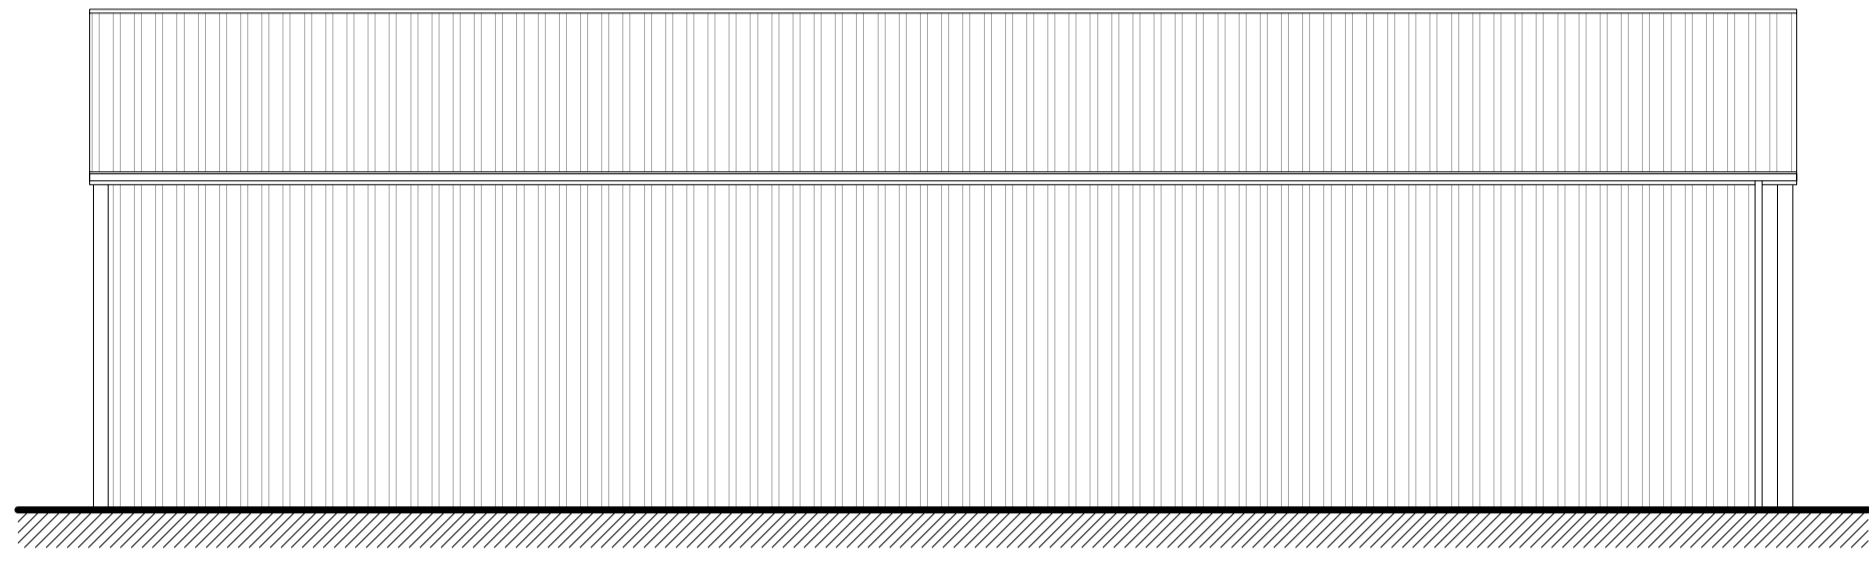


Side Elevation - Proposed (no change)

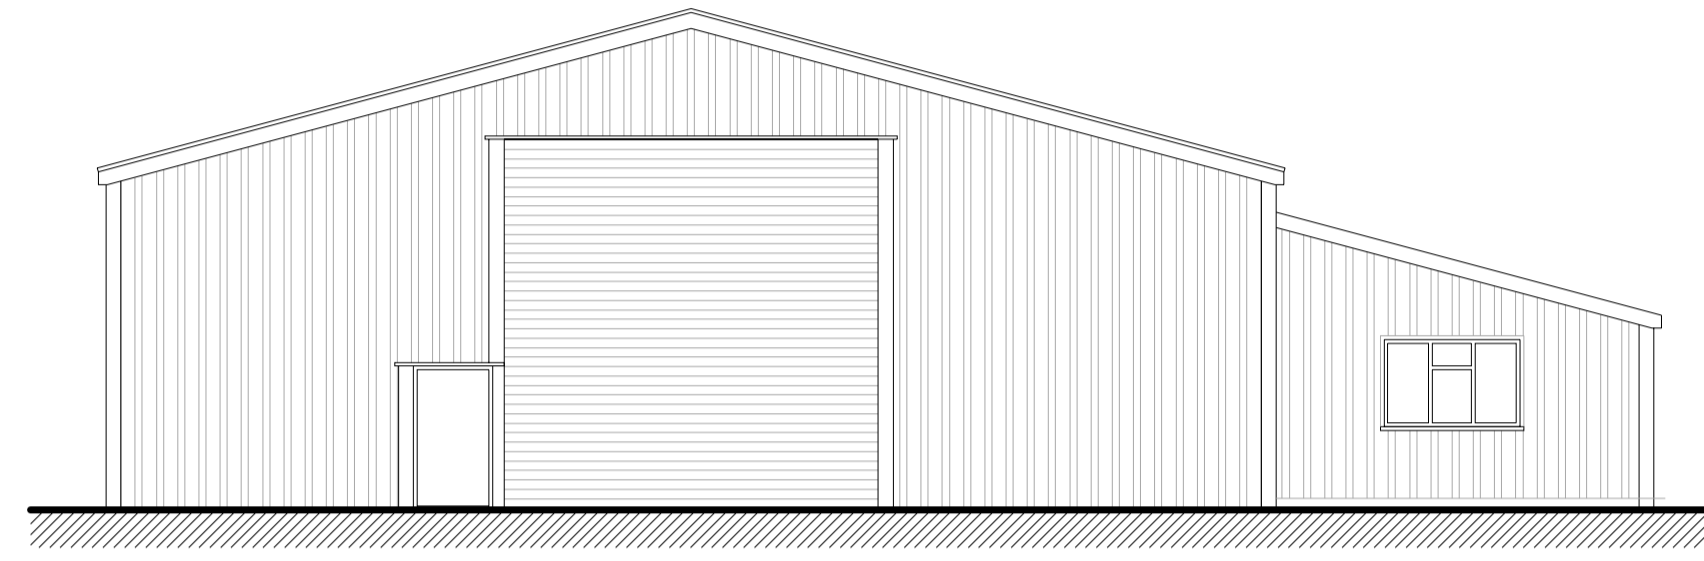



Rear Elevation - Proposed

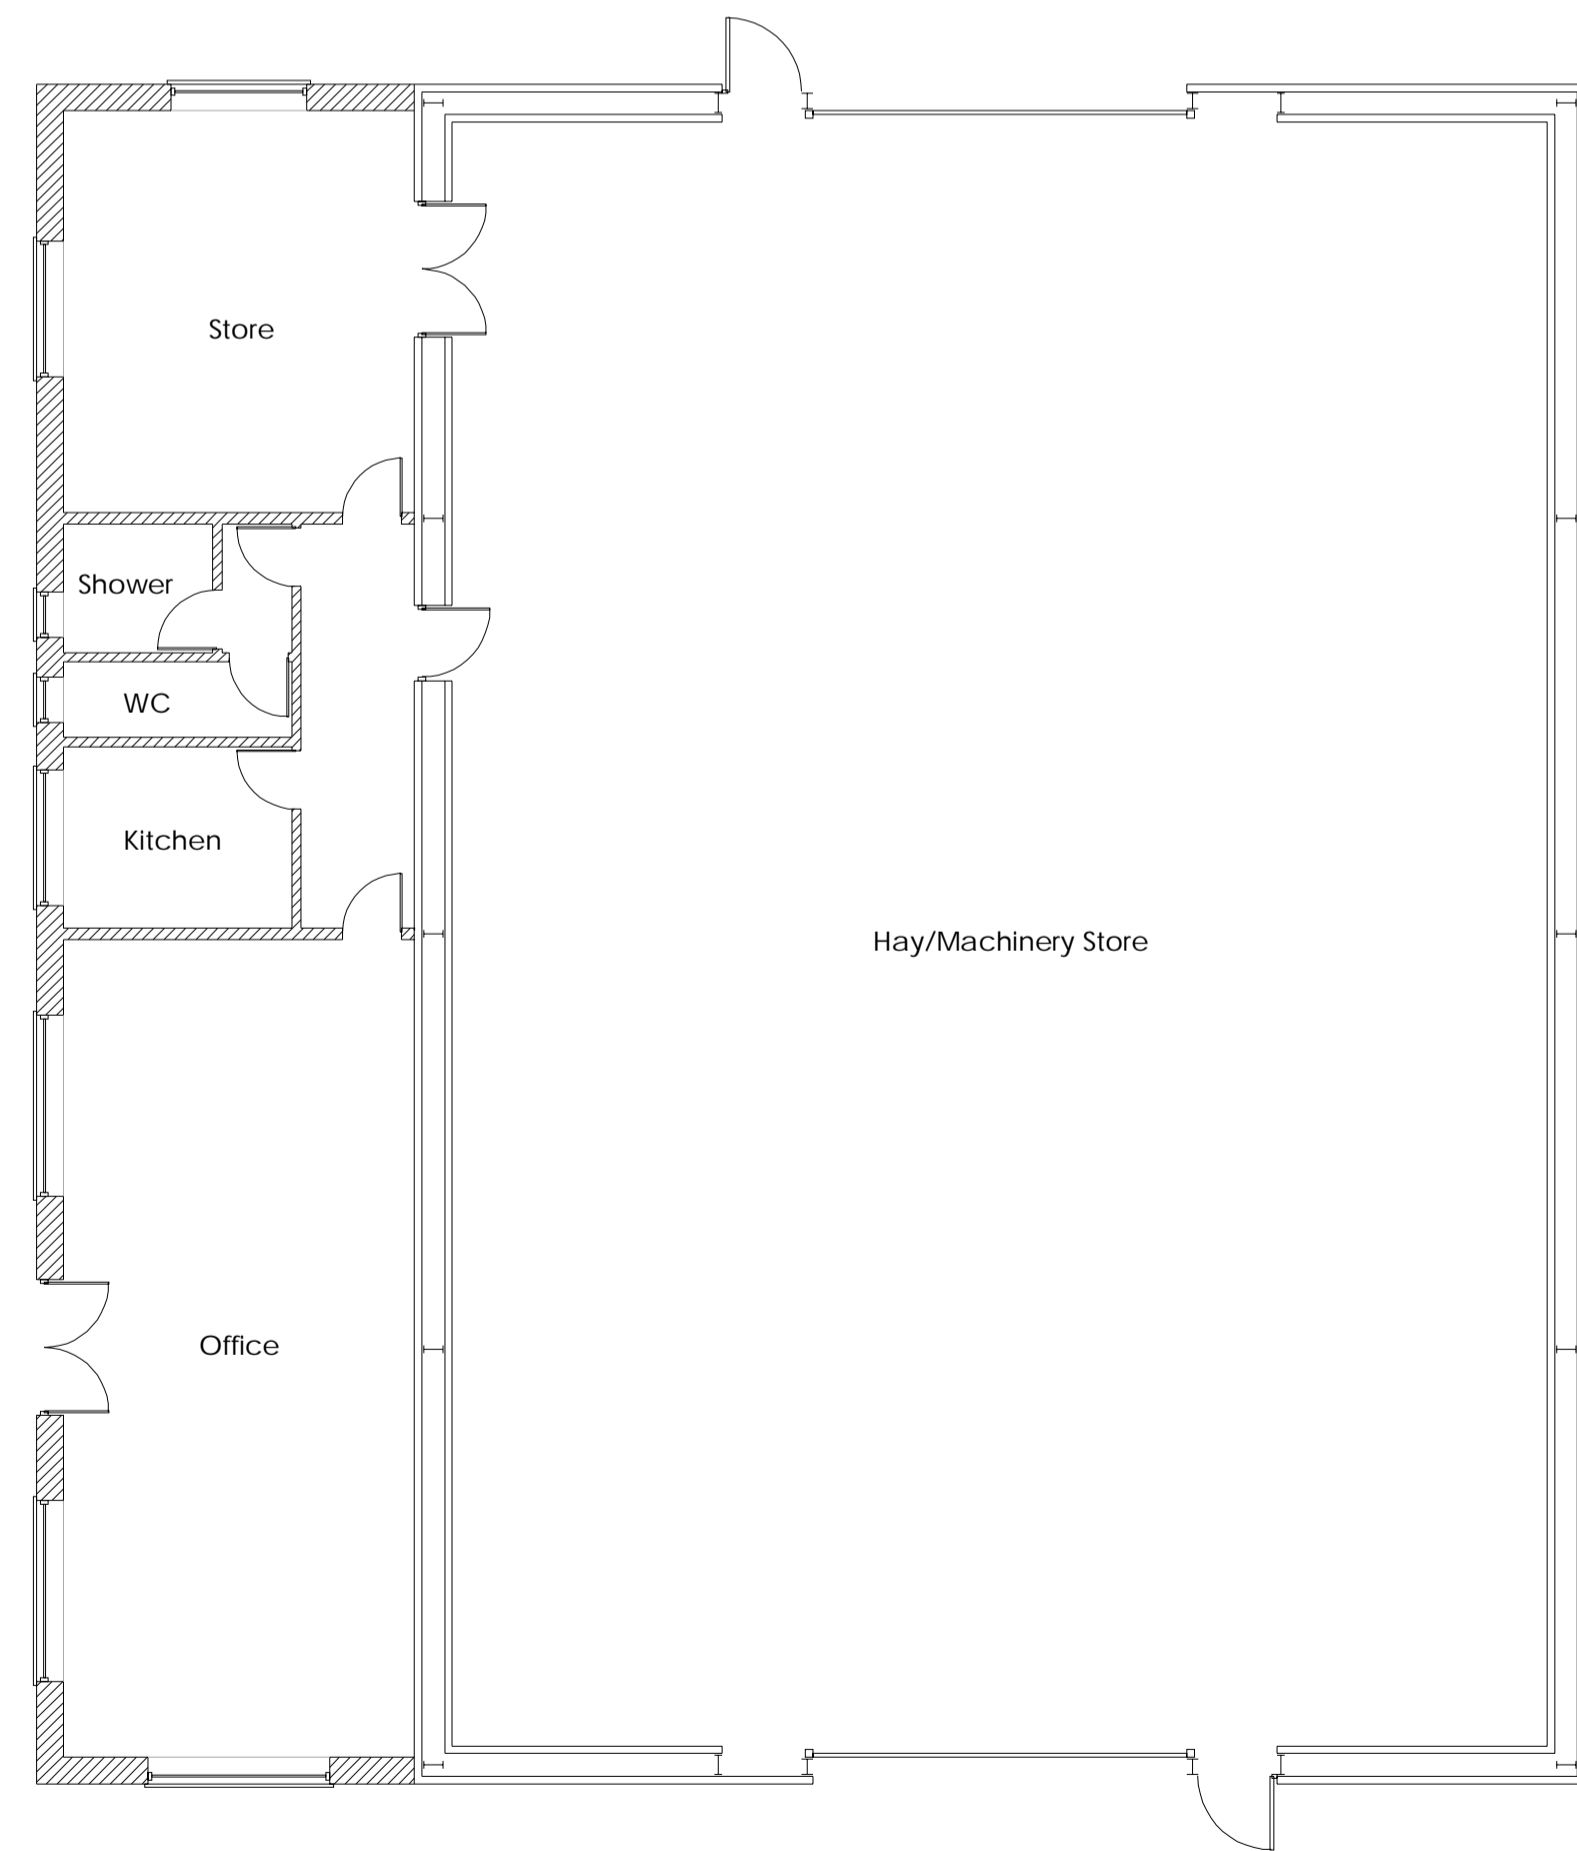

Floor Plan - Proposed

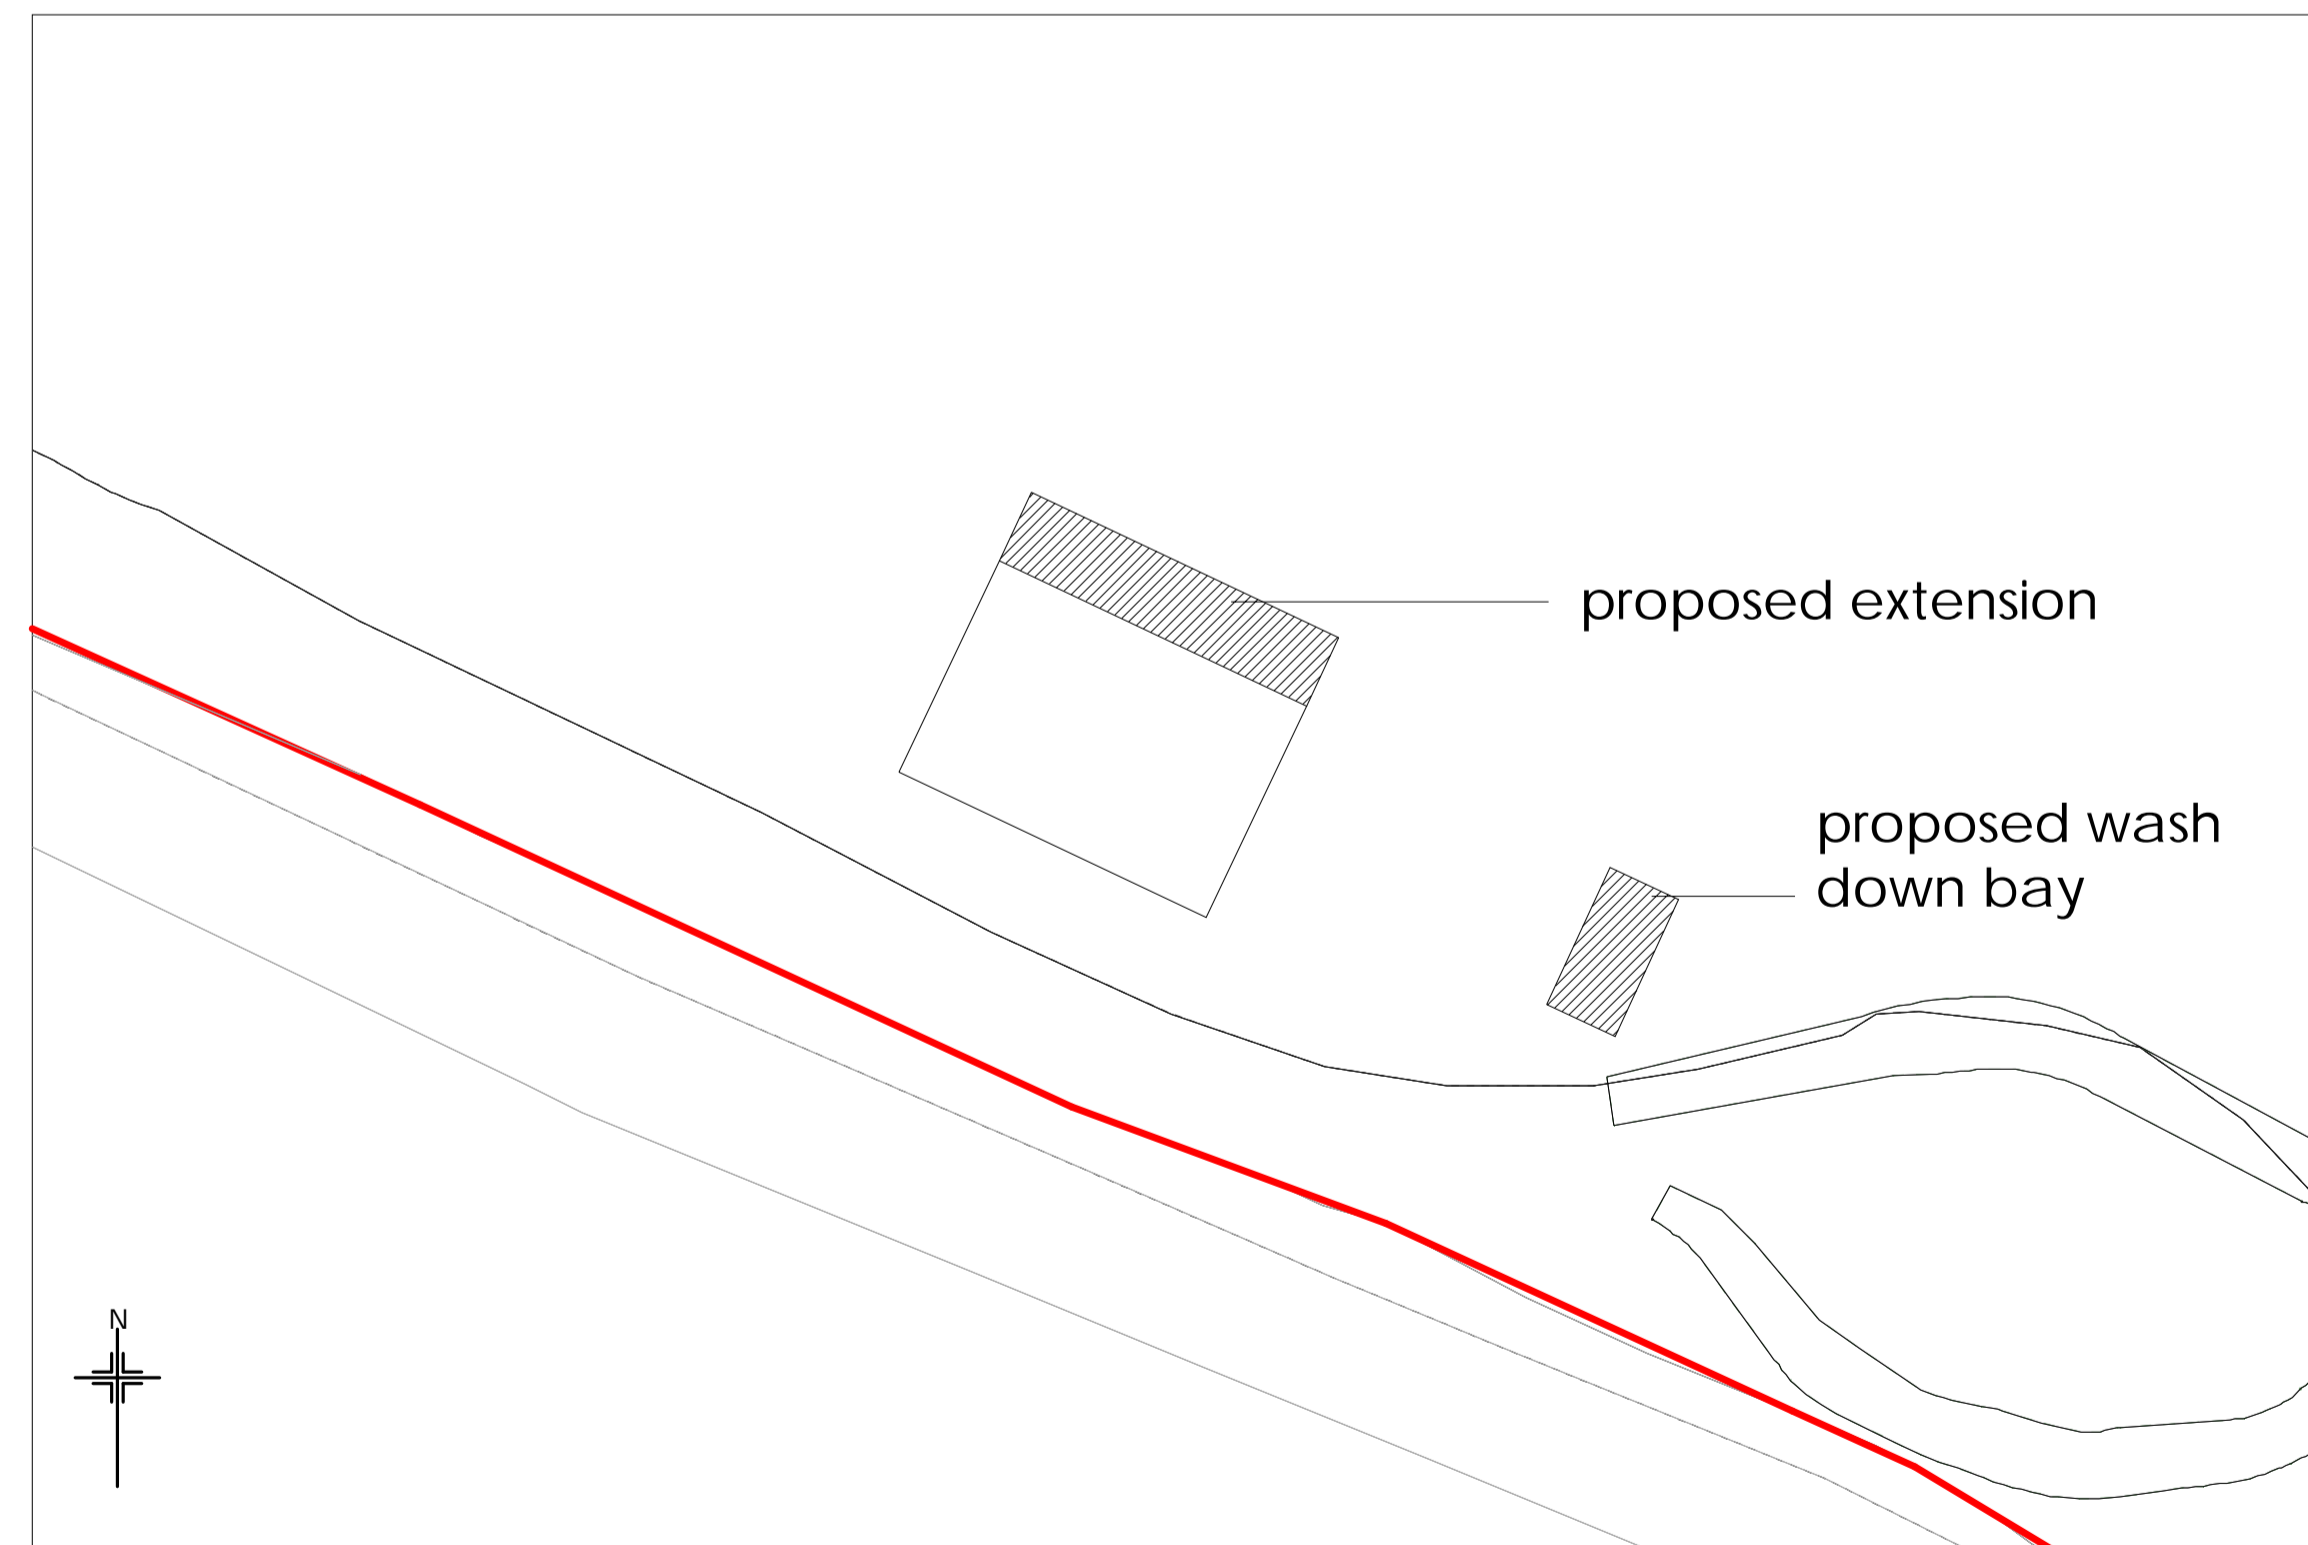

Block Plan
1:500

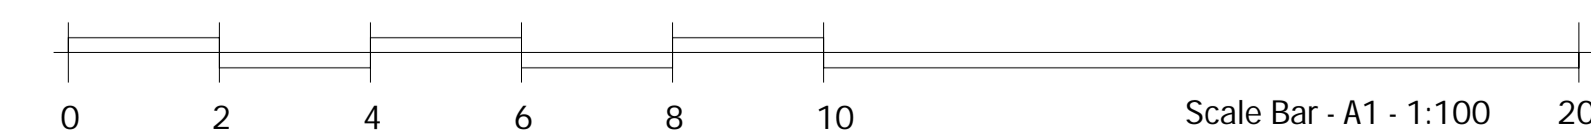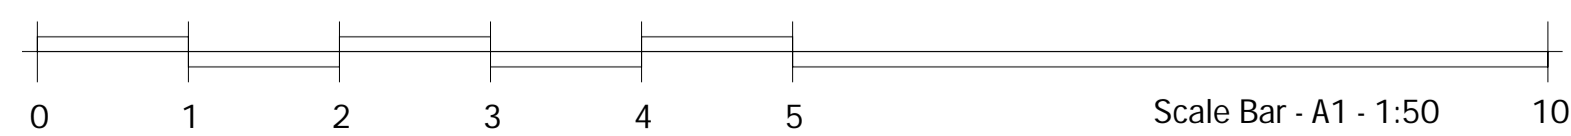

| rev. | date | amendment |
|---|---|---------------------------|
| Kent Building Control Ltd Office 5 The Farmhouse Yew Tree Studios Stanford TN25 6DH 01303 656001 | | |
| client | Chapel Farm Estates Ltd | |
| project | Dumbrill Farm Dumbrill Lane CT4 6ET | |
| drawing title | Proposed Plan & Elevations | |
| scale | 1:100 | date 13.11.23 drawn by KT |
| dwg no. | KBC/23/039/003 | rev. 0 |