

# PROPOSED EAST ELEVATION

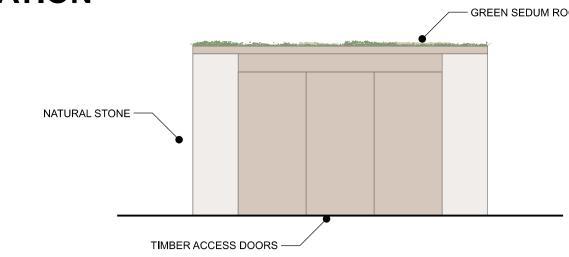


## PROPOSED SOUTH ELEVATION

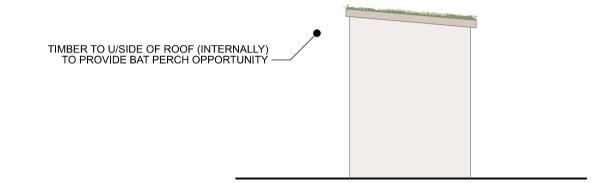

## PROPOSED WEST ELEVATION



# PROPOSED NORTH ELEVATION

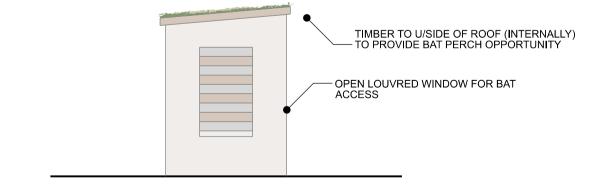

# PROPOSED GROUND FLOOR PLAN

_									
						Rev	Date	Drawing Stage	Notes
	Roger Gransmore RIBA	client	Darshanee & Harshul Measuria				08.11.23 14.11.23	Planning Planning	Responsibility is not accepted for errors made by others in scaling from this drawing. The contractor is to set out, check and co-ordinate all dimensions on site during the course of the works. This drawing is to be read in conjunction with all other plans, structural calculations and specifications.  This drawing is to be used for the described drawing stage only. (ie. Building Regulations to demonstrate compliance with Building Regulations only) and should not be reproduced or used for any other purpose.
	The Old Chapel . Oakridge Lynch . Stroud . Glos . GL6 7NZ	project	Old Ullenwood Lodge, Ullenwood, Cheltenham, GL53 9QX						
	Tel/fax 01285 760700 Email roger@gransmore.co.uk	drg. no.	874-00-00-110	rev A	title Proposed Bin Store & Bat Roost				All works are subject to further site investigations as required. The works and contractor shall comply fully with all Acts of Parliament, Statutory Instruments, Rules or Orders and any regulations and bye laws applicable. This includes applicable Planning Conditions, Building Regulations and British Standards.
		date	08.11.23		scale 1:50 (A1) 1:100 (A3)				



