


01 EXISTING SECOND FLOOR PLAN
Scale: 1:50

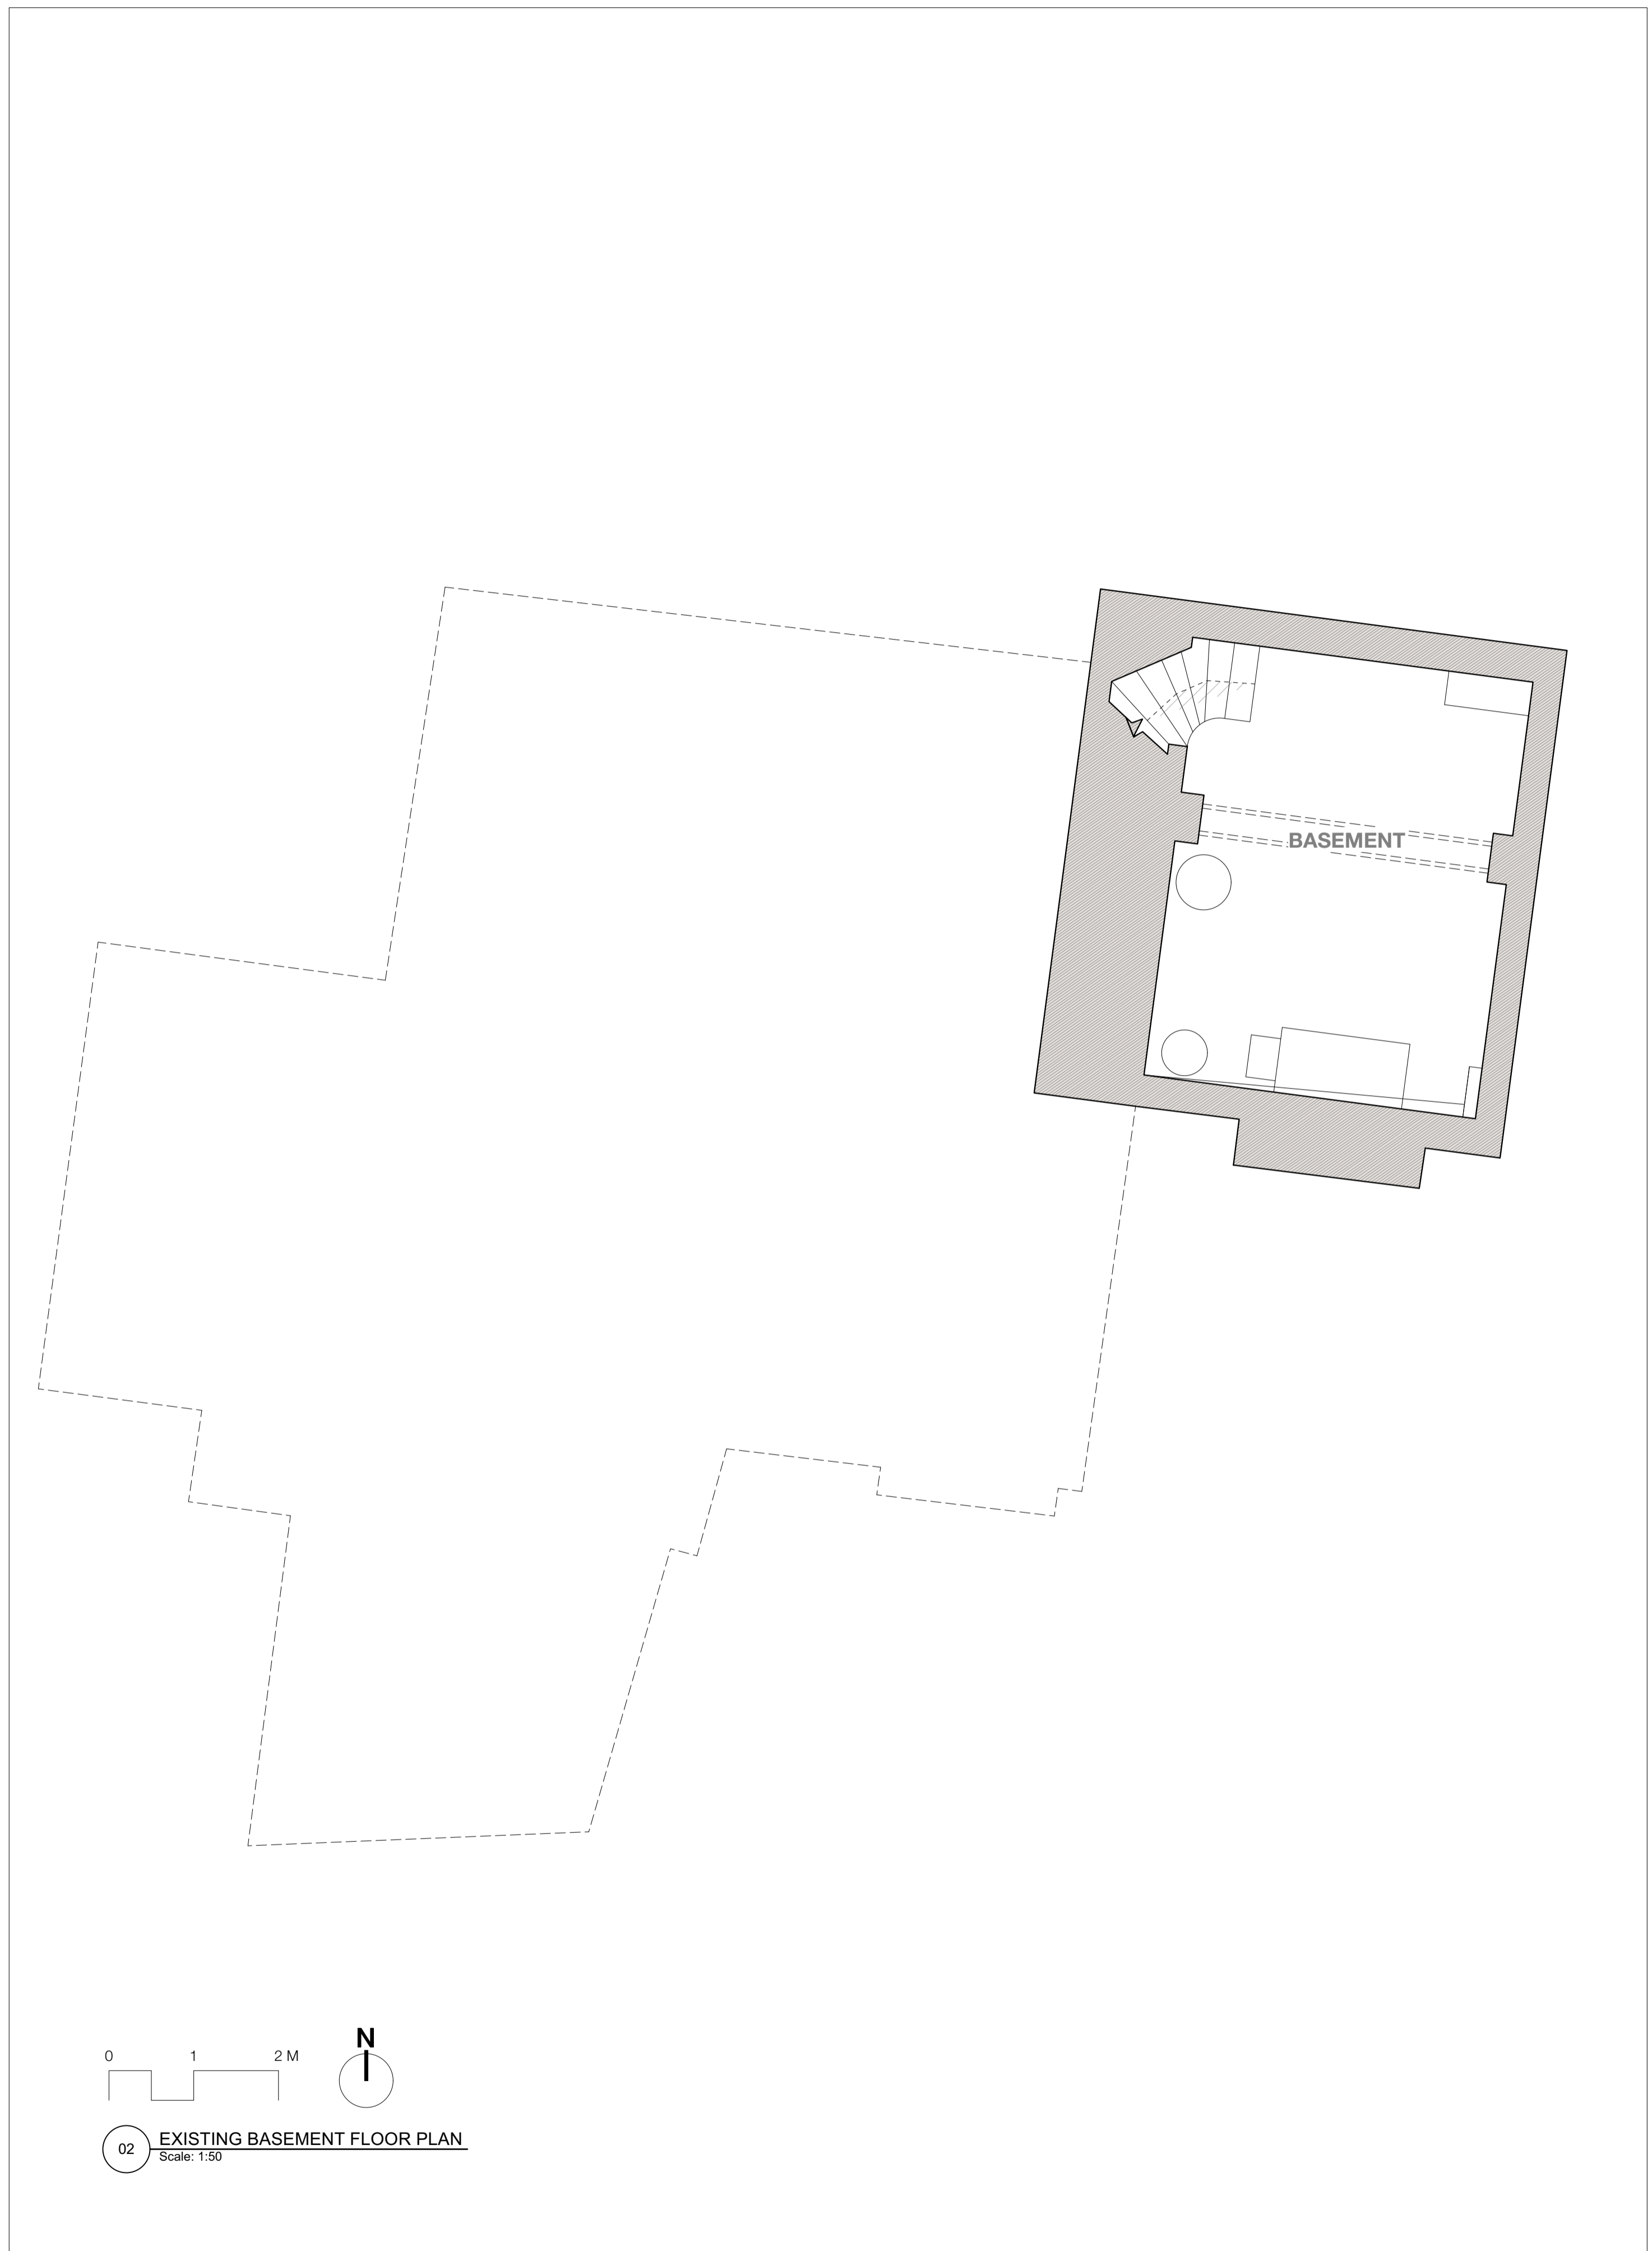

02 EXISTING BASEMENT FLOOR PLAN
Scale: 1:50

REV	DATE	NOTES	DRN	CHKD
A	11/20			

GENERAL NOTES
 THE CONTRACTOR IS RESPONSIBLE FOR THE CHECKING OF ALL SITE DIMENSIONS AND LEVELS.
 DISCREPANCIES TO BE REPORTED IMMEDIATELY TO THE CONTRACT ADMINISTRATOR / ARCHITECT.
 TO BE READ IN CONJUNCTION WITH ALL RELEVANT CONSULTANTS DRAWINGS AND INFORMATION.
 ALL EXISTING SITE, TREE AND BUILDING INFORMATION HAS BEEN COMPILED FROM DIFFERENT SOURCES.

Paul Cashin Architects <small>Cherlocke Place 38 Southgate Street Winchester, Hampshire SO23 9BH</small> <small>01962 623 821 www.paulcashinarchitects.co.uk</small>	DRAWING TITLE	Existing Second/Basement Floor Plan	PROJECT TITLE	MONKS HOUSE
	DRAWING REF	2303-PCA-DR-A-022	CLIENT	WILSON
	STATUS	INFORMATION - NOT FOR CONSTRUCTION	ORIGIN	06/23
	SCALE		PROJECT NO.	2303