REV DATE NOTES	DRN CHKD		GENERAL NOTES
A  //20			
			THE CONTRACTOR IS RESPONSIBLE FOR THE CHECKING OF AL
!!		· · · · · · · · · · · · · · · · · · ·	DISCREPANCIES TO BE REPORTED IMMEDIATELY TO THE CONT
	·	·!	TO BE READ IN CONJUNCTION WITH ALL RELEVANT CONSULTA
			ALL EXISTING SITE, TREE AND BUILDING INFORMATION HAS BEI

378

0	5	10 M	

## KEY

1 - DRIVEWAY 2 - GRANARY 3 - PATIO

5 - ORCHARD


6 - EXISTING HOUSE

7 - EXISTING OUTBUILDINGS

01 EXISTING SITE PLAN Scale: 1:150

- 4 LAWNS

z

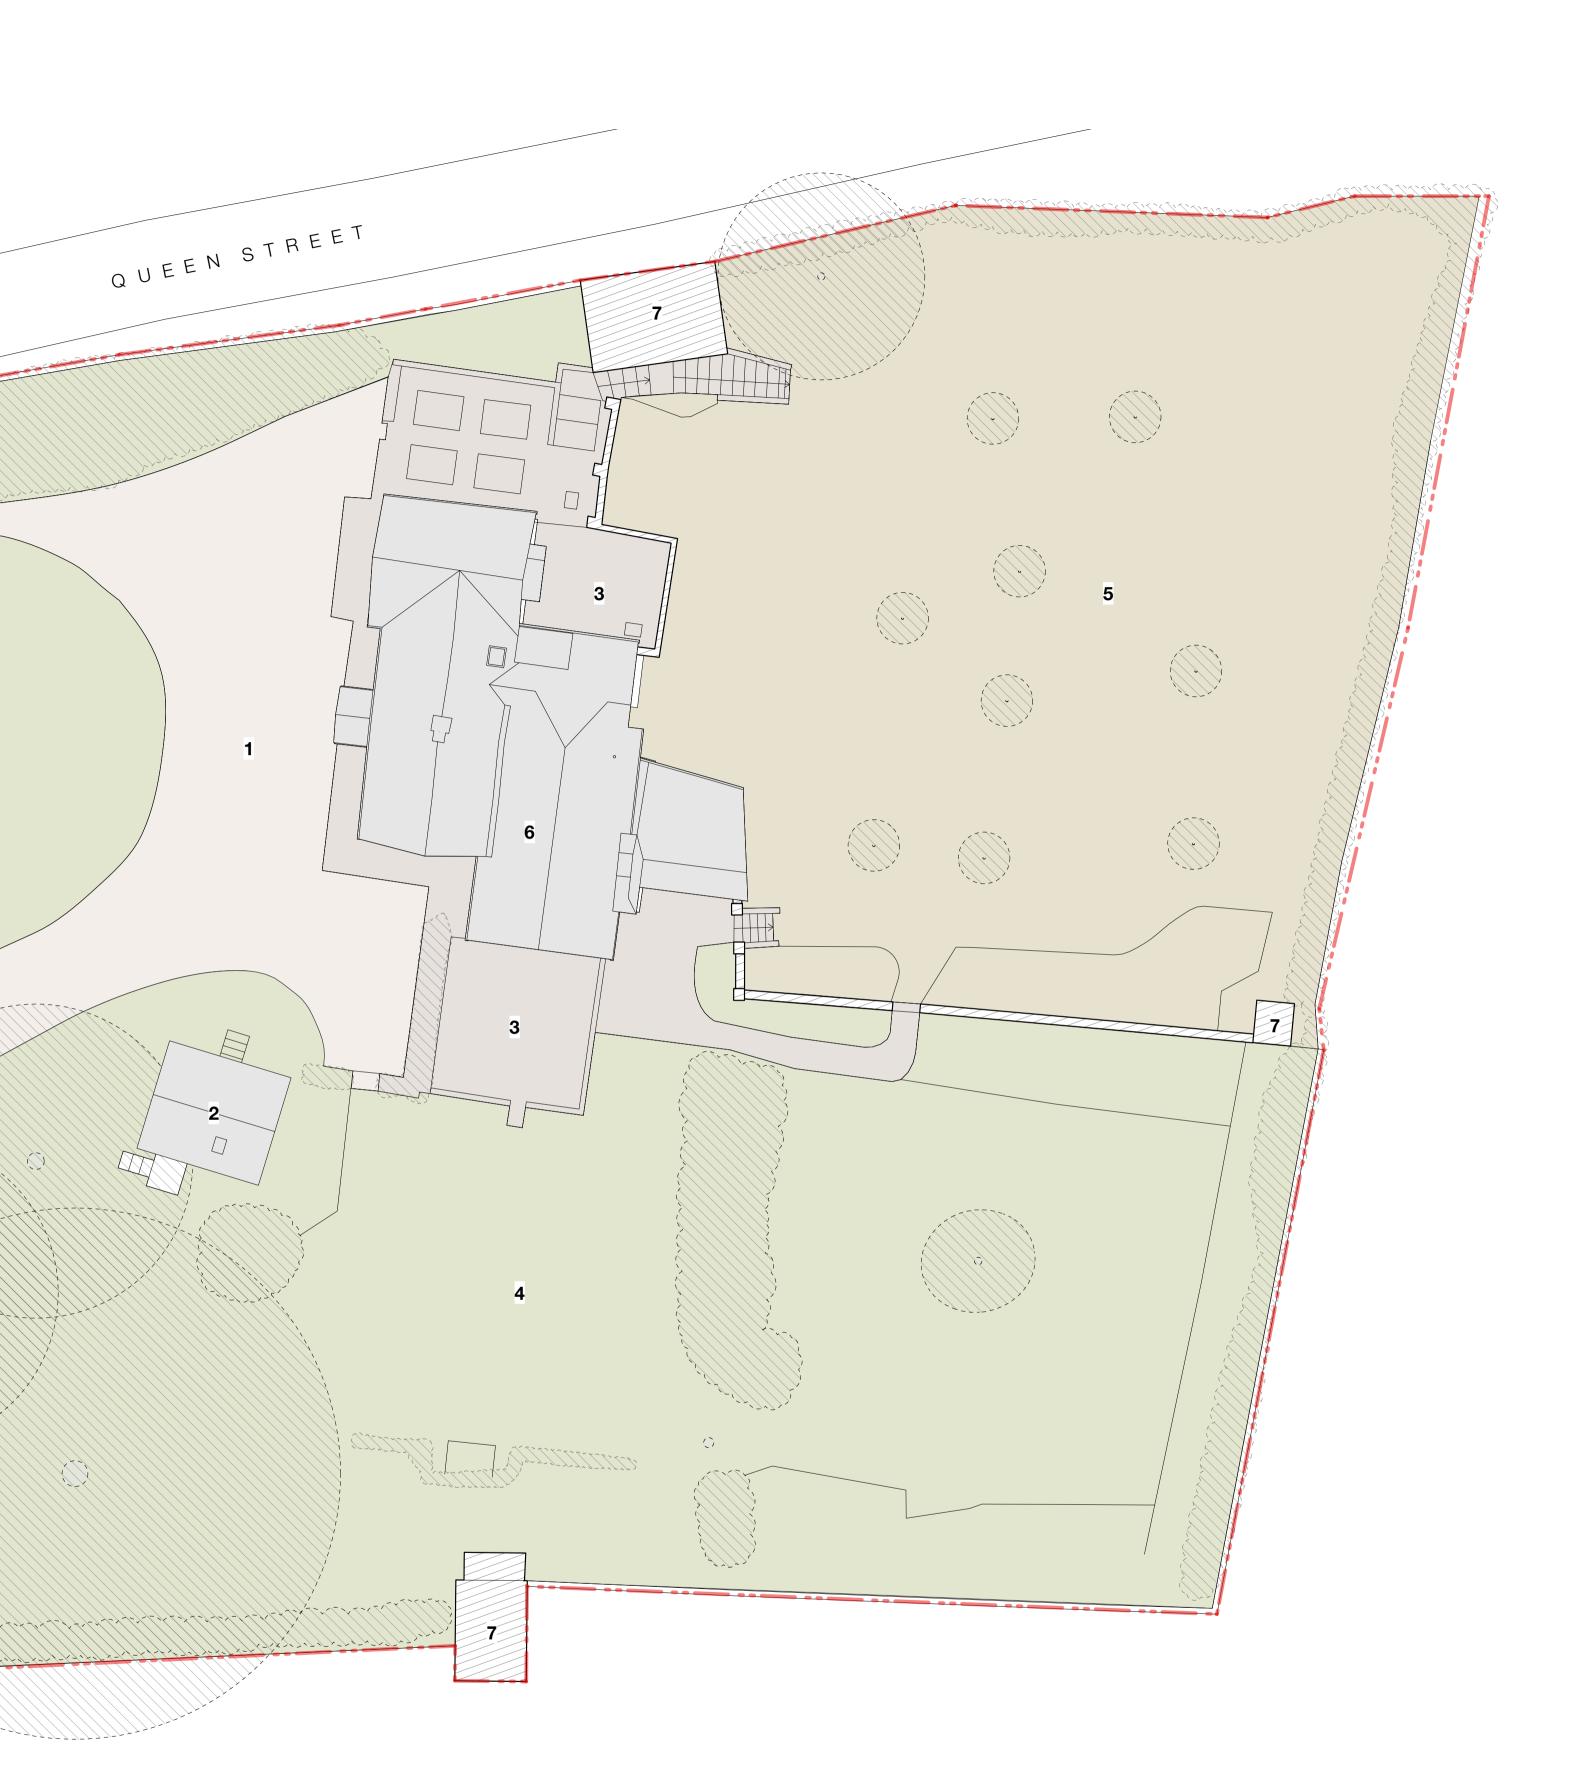

DRAWING TITLE Existing Site Plan

STATUS

SCALE

DRAWING REF 2303-PCA-DR-A-010 INFORMATION - NOT FOR CONSTRUCTION PROJECT TITLE MONKS HOUSE

CLIENT

ORIGIN

WILSON 06/23 PROJECT NO. 2303