

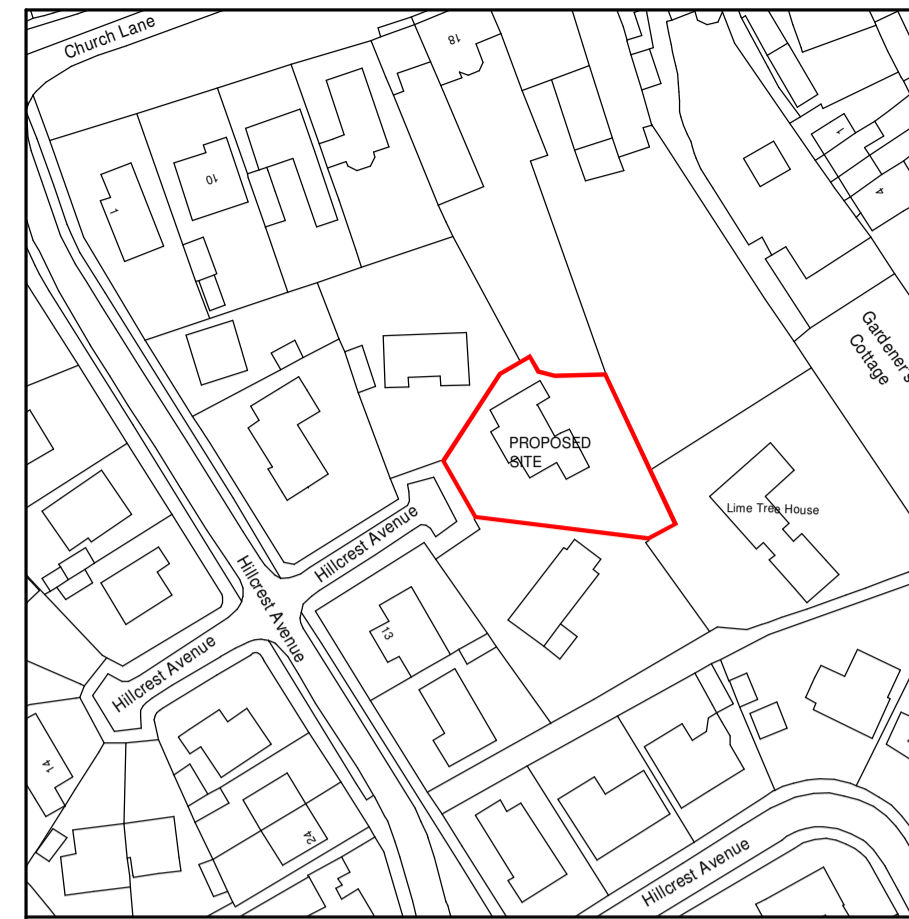


NOTES:  
 The project to which this drawing applies requires Planning and Building Regulations Approvals prior to commencement of any works on site. Works carried out without prior Approvals are at the clients own risk. All dimensions and angles must be checked on site and not scaled from this drawing. The project to which this drawing applies should, if applicable, be undertaken in full compliance with the C.D.M. Regulations 2015, under the control of a client appointed planning supervisor.

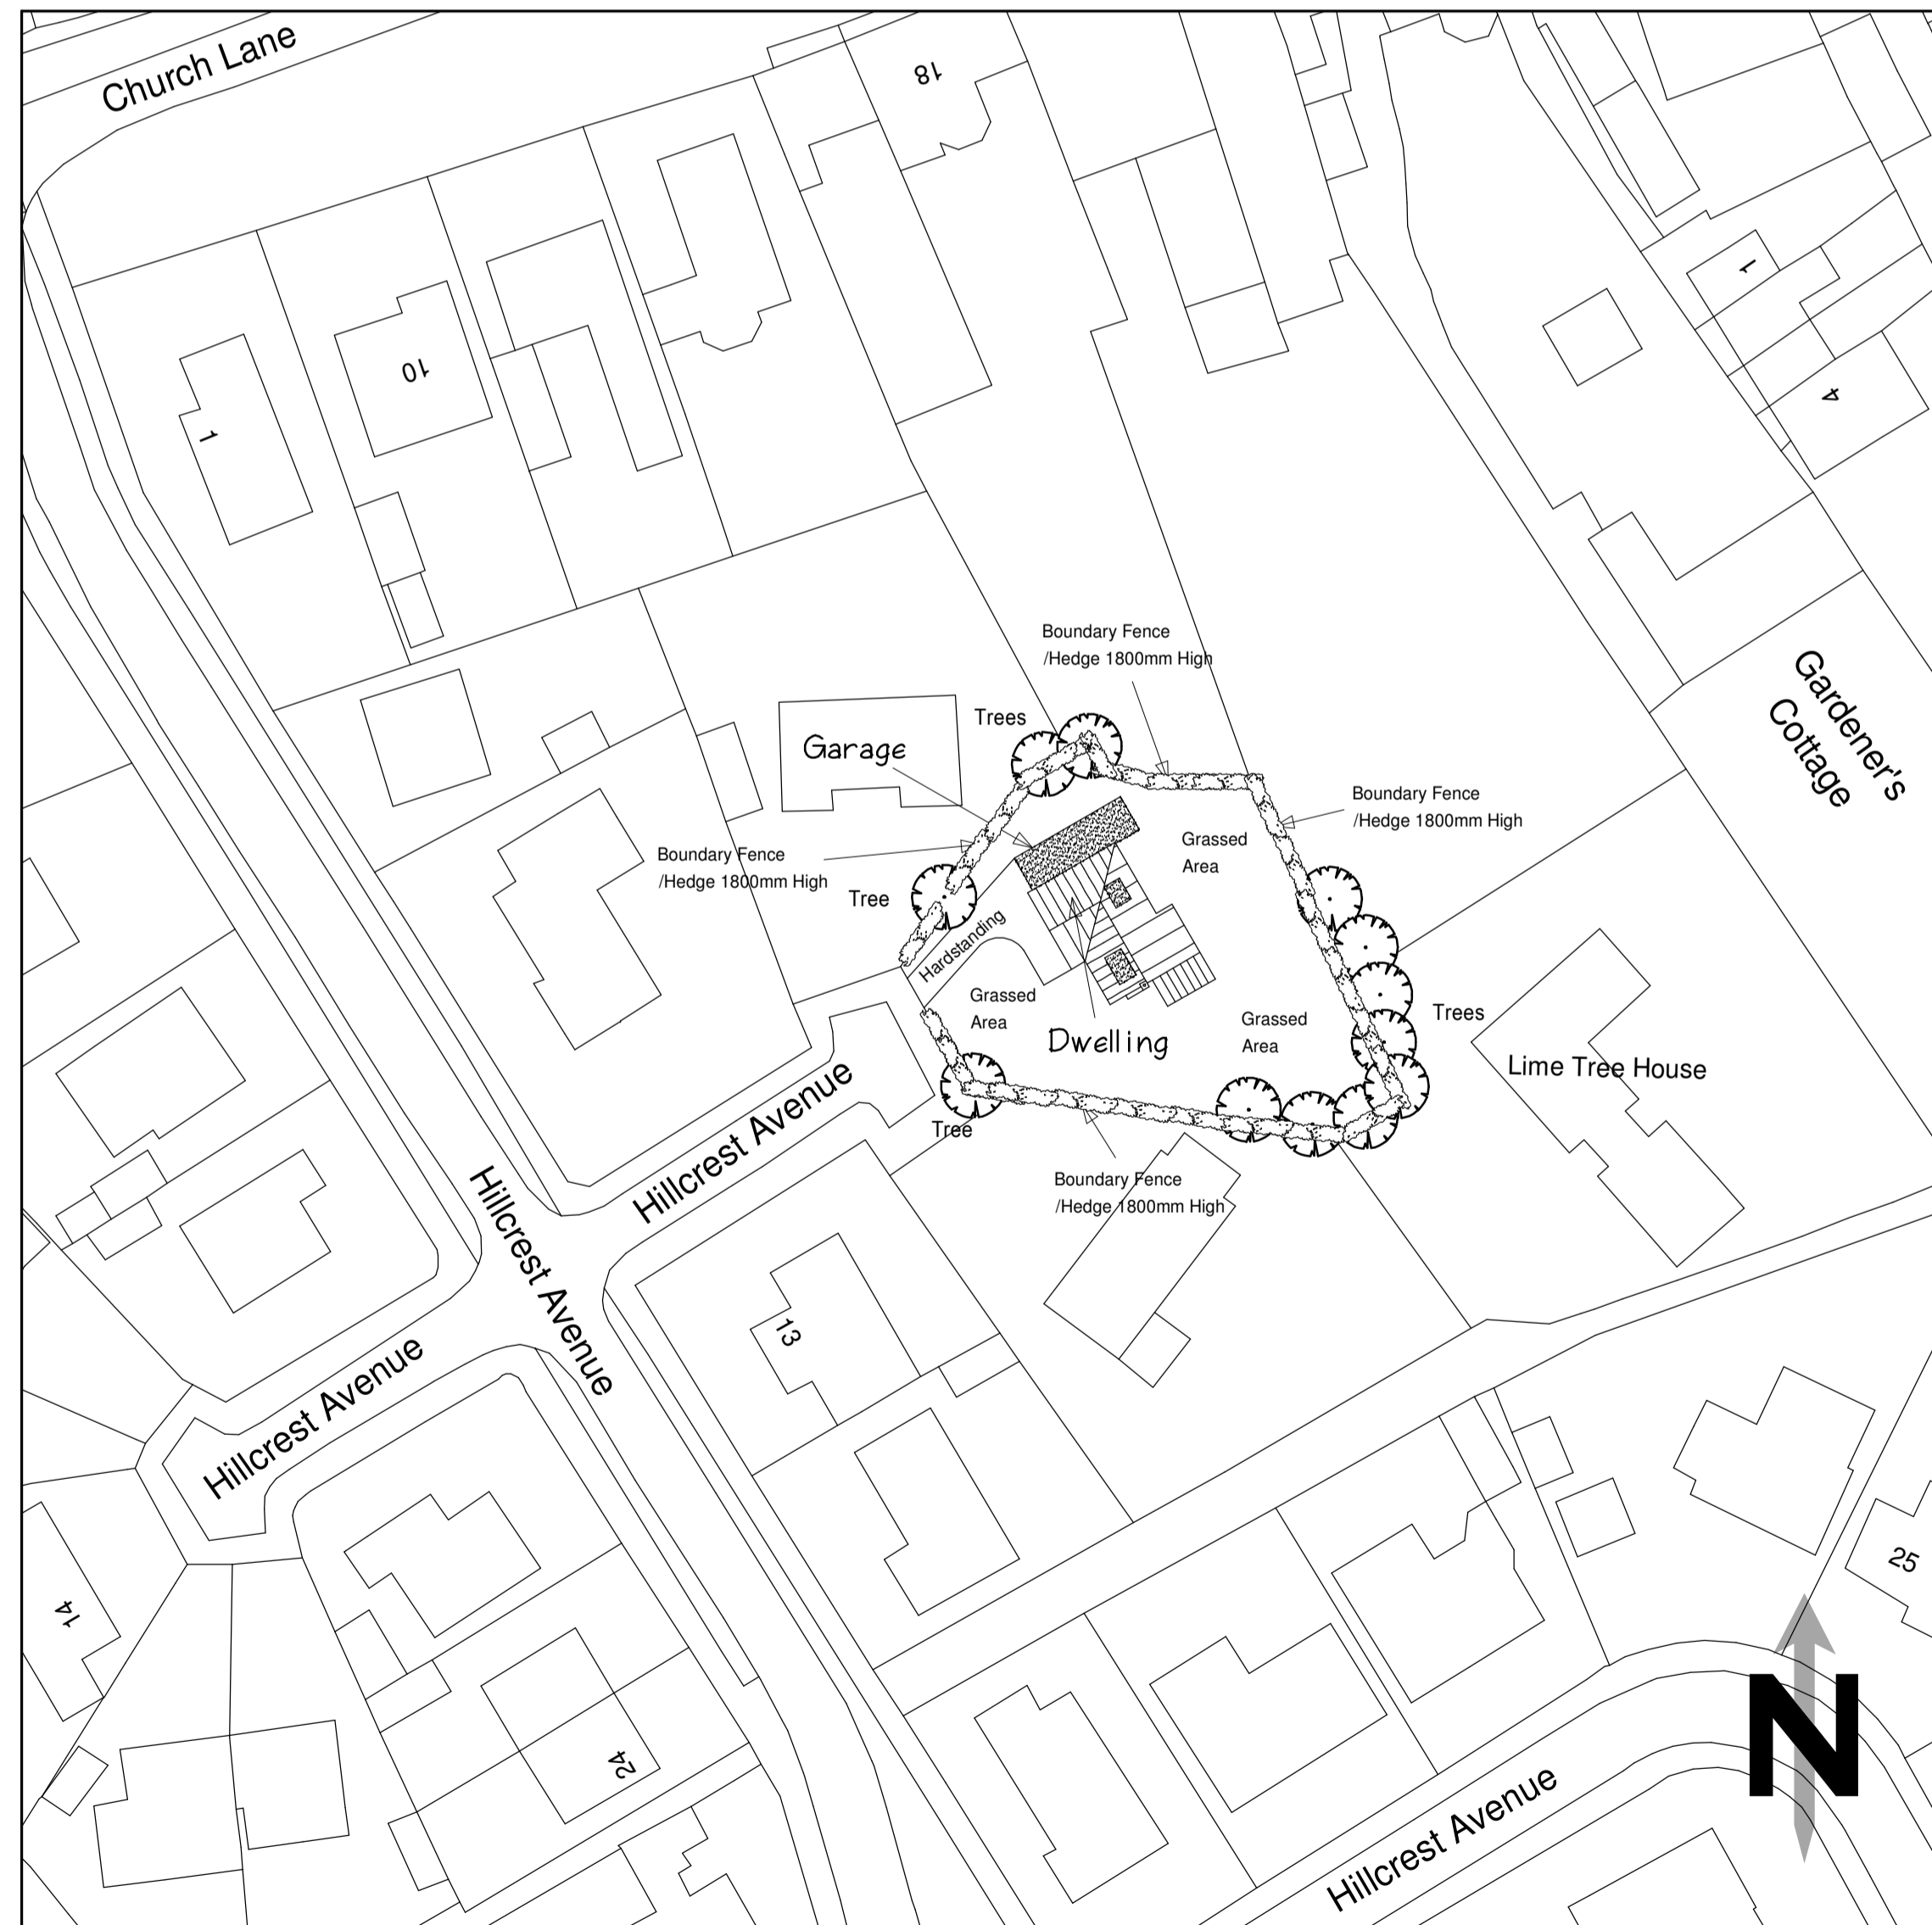



LOCATION PLAN

Scale 1:1250

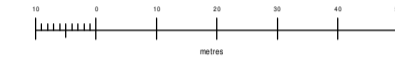


EXISTING SITE PLAN

Scale 1:500

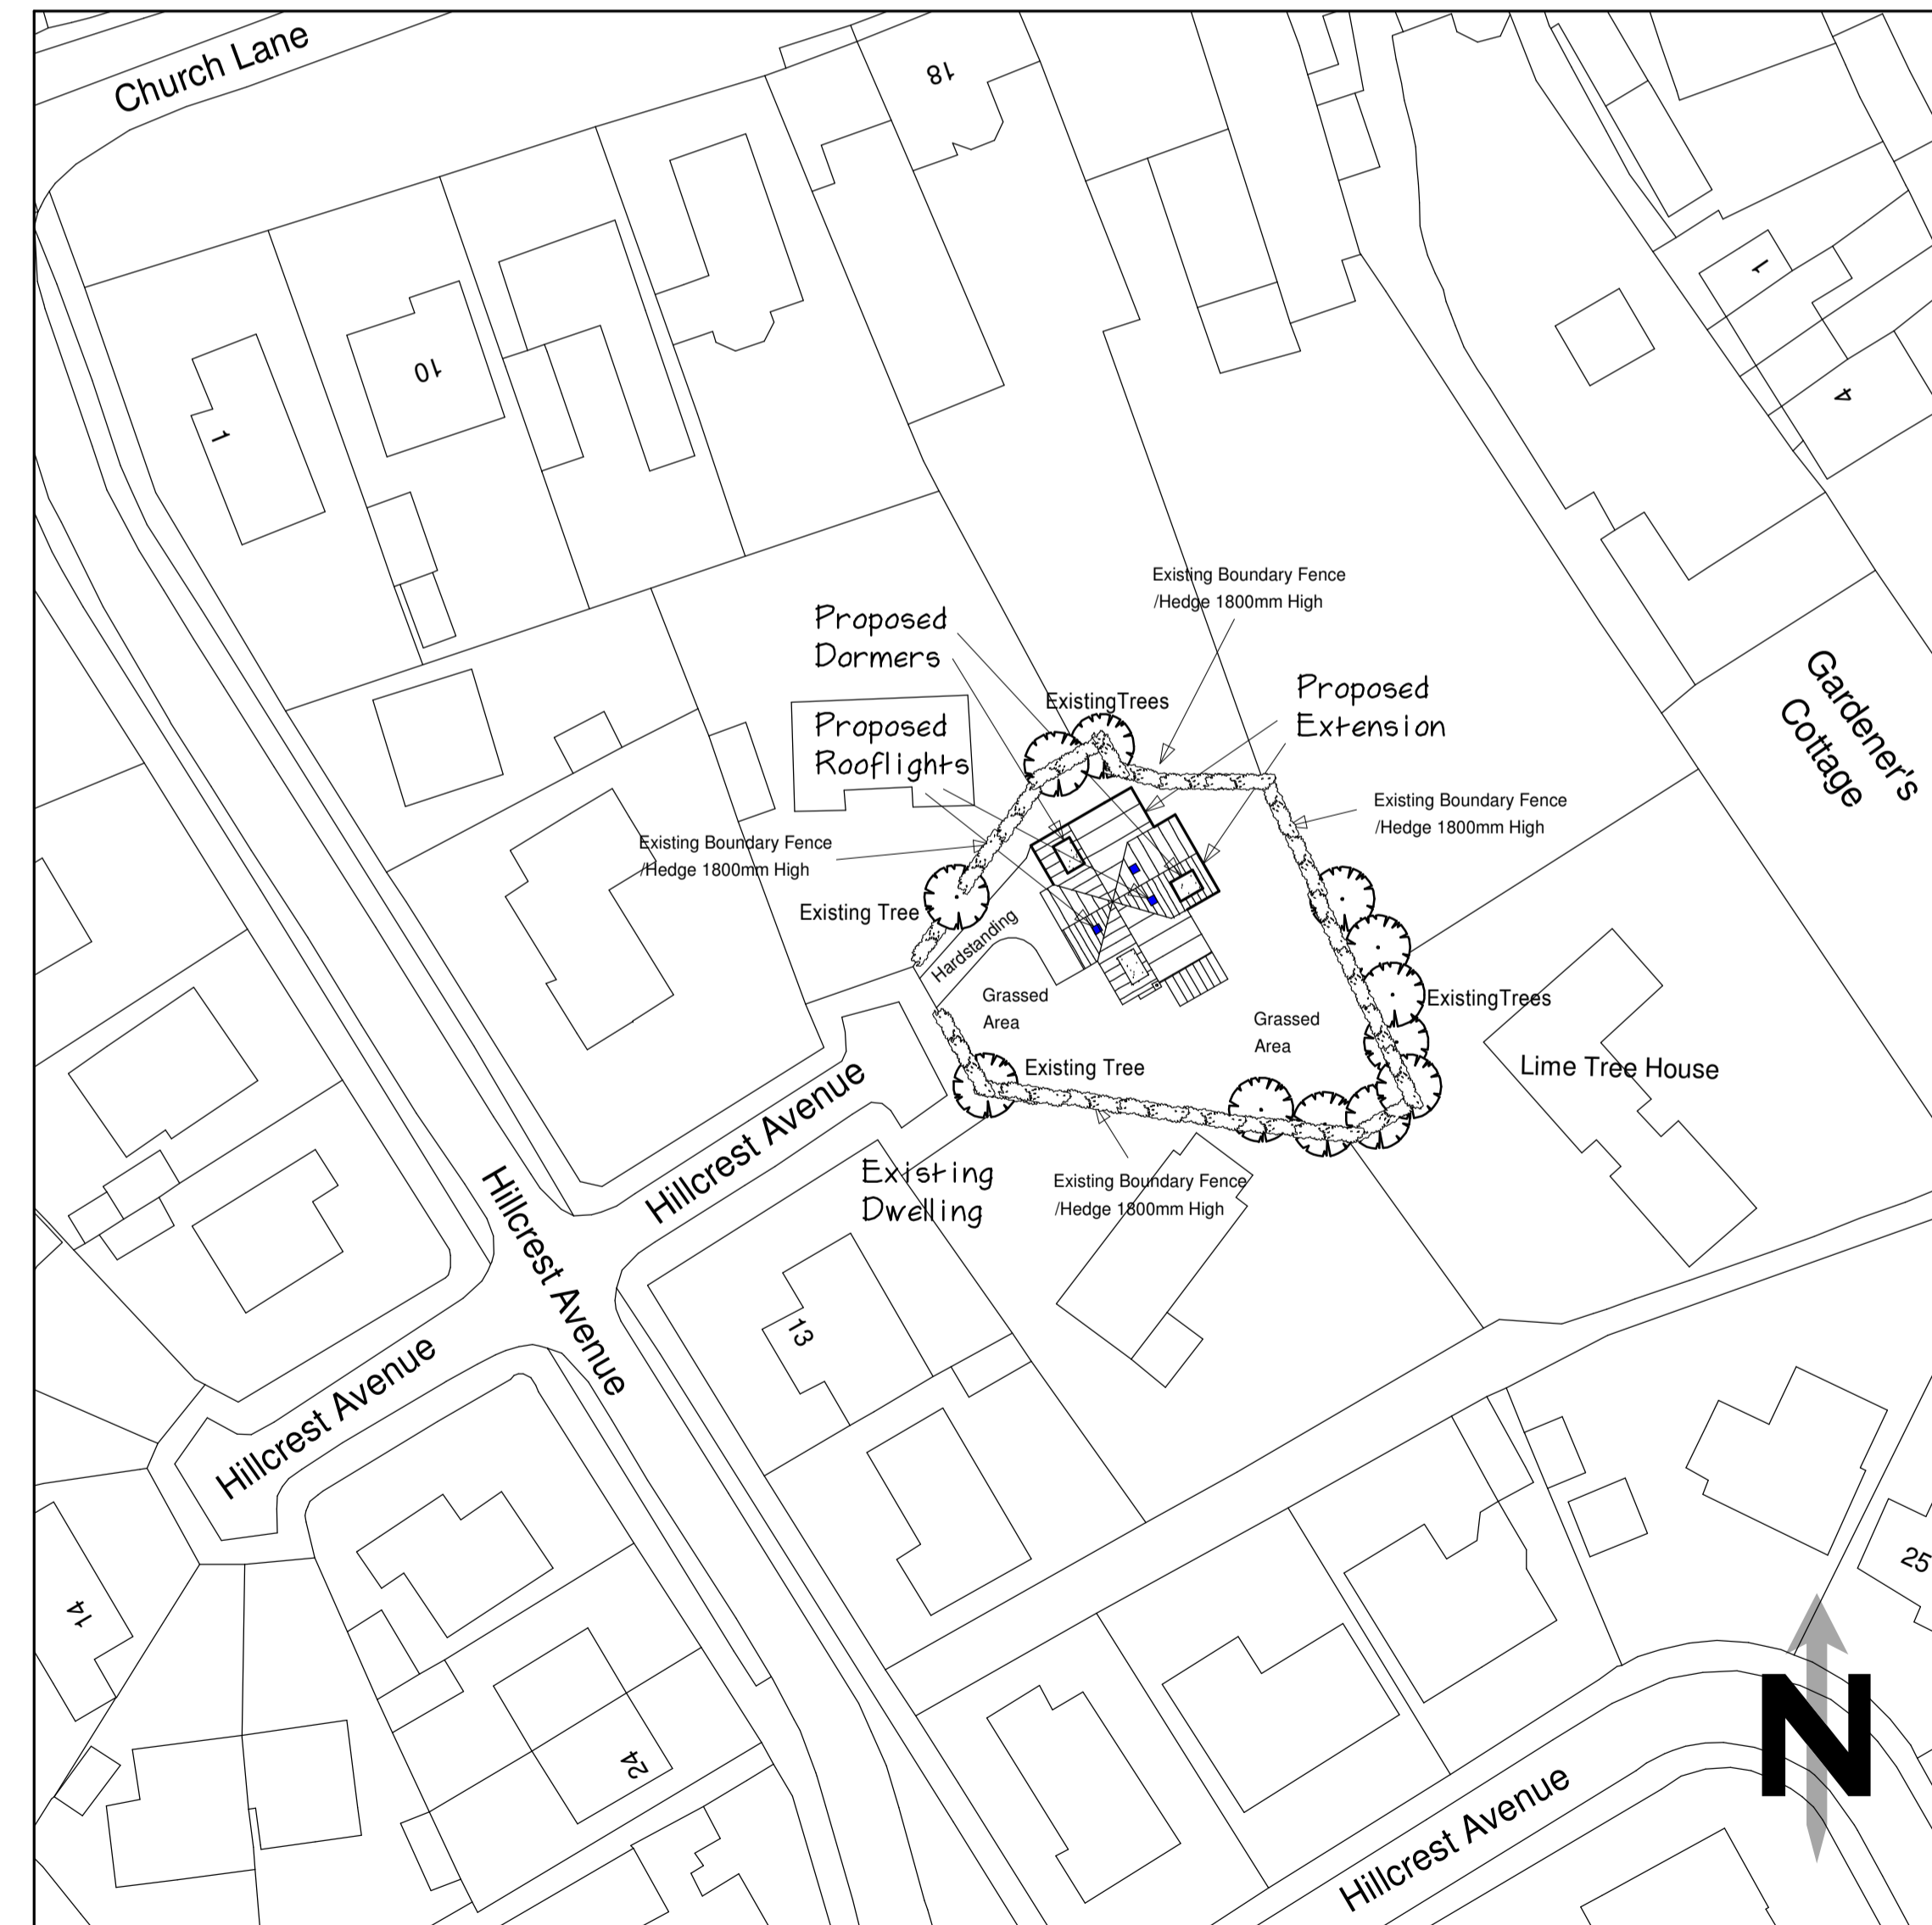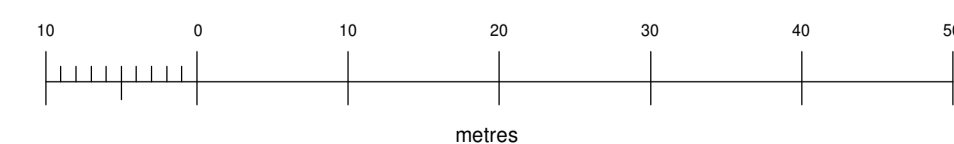

PROPOSED SITE PLAN

Scale 1:500

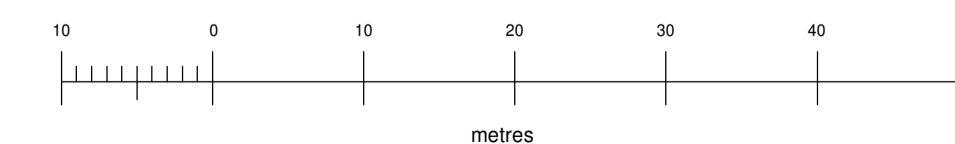

Client  
 Mr Anderson & Mrs Law

Job Title  
 Proposed Extensions  
 9 Hillcrest Avenue  
 Nether Poppleton  
 York  
 YO26 6LD

**WRIGHT DESIGN**  
 18, WESTWICK, SHERIFF HIGHWAY, HEDON, HULL, HU12 8HQ  
 Tel: 01482 897078 Mobile: 07419997167  
 Email: dwright@wrightdesignhull.co.uk

Date	11.11.23	Drw. No.	
Drawn	DGW		4125/P4
Scale 1:1250 1:500 @ A1			