



EXISTING FIRST FLOOR PLAN

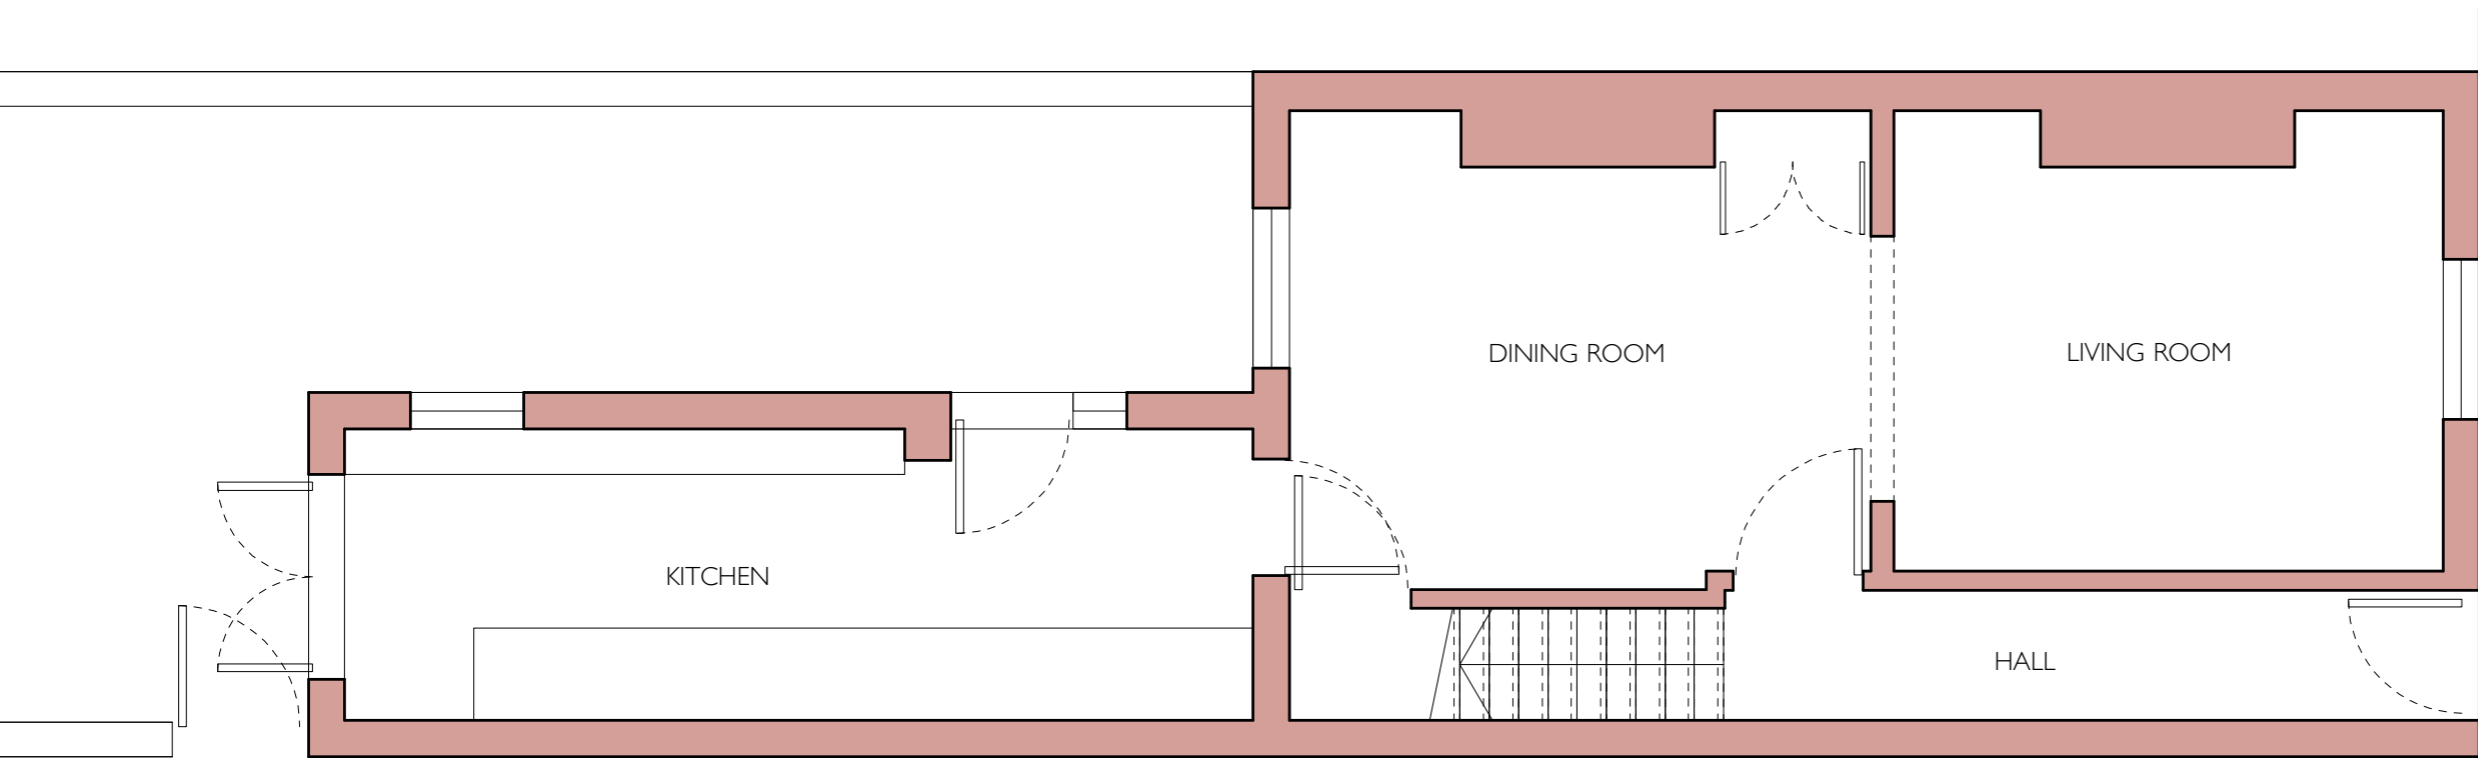

EXISTING GROUND FLOOR PLAN

KEY:

- existing walls retained
- proposed new walls
- existing walls to be removed
- proposed extension

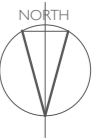

JEREMY BAILEY ARCHITECTS LIMITED			
mail@jeremybaileyarchitects.co.uk			
THE COURTYARD HOUSE WIDMOOR WOOBURN COMMON BUCKS HP10 0JG tel: 01628 531007			
Project PROPOSED ALTERATIONS			
For 8 SCAIFE STREET, YORK YO31 8HP			
Title GROUND + FIRST FLOOR PLANS AS EXISTING			
Drawing No 2308.01	Rev --	Drawn by	Scale 1:50@A3