


SITE PLAN AS PROPOSED

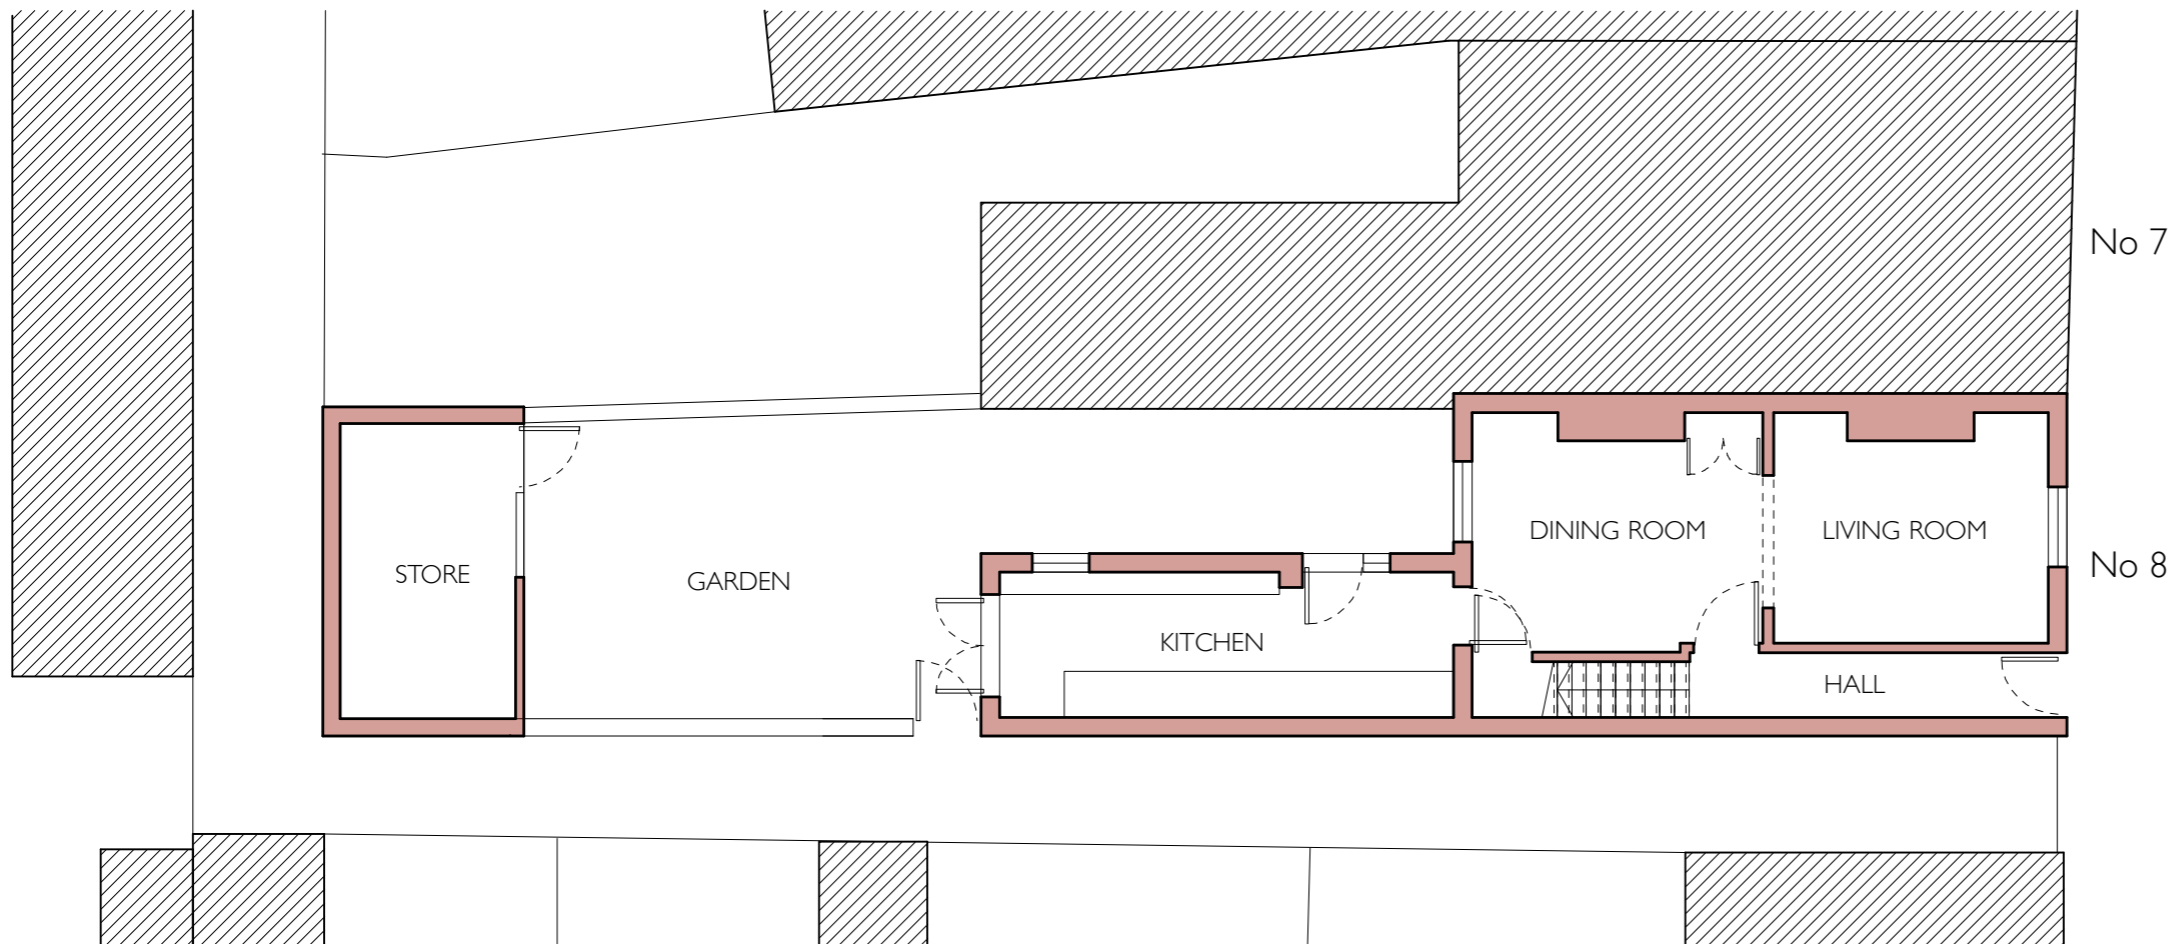

SITE PLAN AS EXISTING

KEY:

- existing walls retained
- proposed new walls
- existing walls to be removed
- proposed extension

NORTH

0 0.2 0.4 0.6 0.8 1.0 2.0 3.0 4.0 5.0m

JEREMY BAILEY ARCHITECTS LIMITED
 email: mail@jeremybaileyarchitects.co.uk
 THE COURTYARD HOUSE WIDMOOR
 WOUBURN COMMON BUCKS HP10 0JG
 tel: 01628 531007

Project: PROPOSED ALTERATIONS

For: 8 SCAIFE STREET, YORK YO31 8HP

Title: SITE PLAN AS EXISTING + PROPOSED

Drawing No	Rev	Drawn by	Scale
2308.07	--		1:100@A3