






Notes
 Do not scale, use figured dimensions only.
 All dimensions to be verified on site prior to the commencement of any work or the production of any shop drawing. All discrepancies to be reported to the Author.
 This drawing is to be read in conjunction with all related Designers and Engineers drawings and any other relevant information including the designer's residual hazard schedule and other pre-construction information before commencement of any works on site.

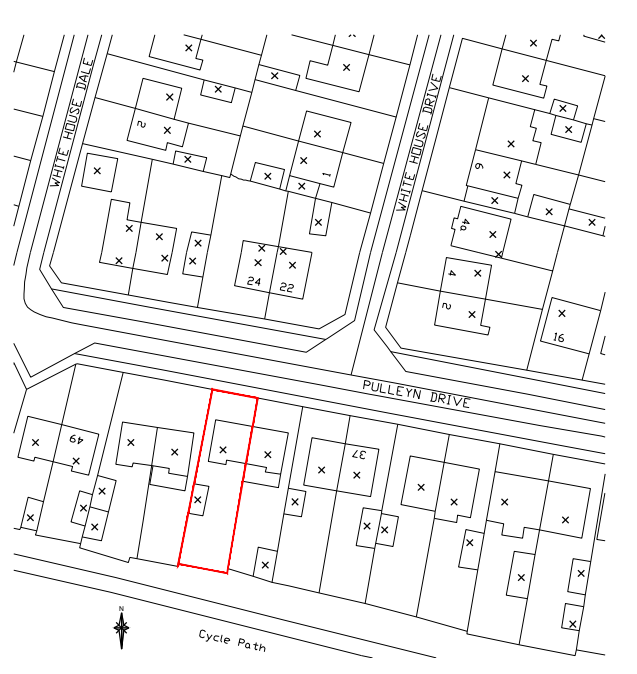



LOCATION PLAN 1/1250

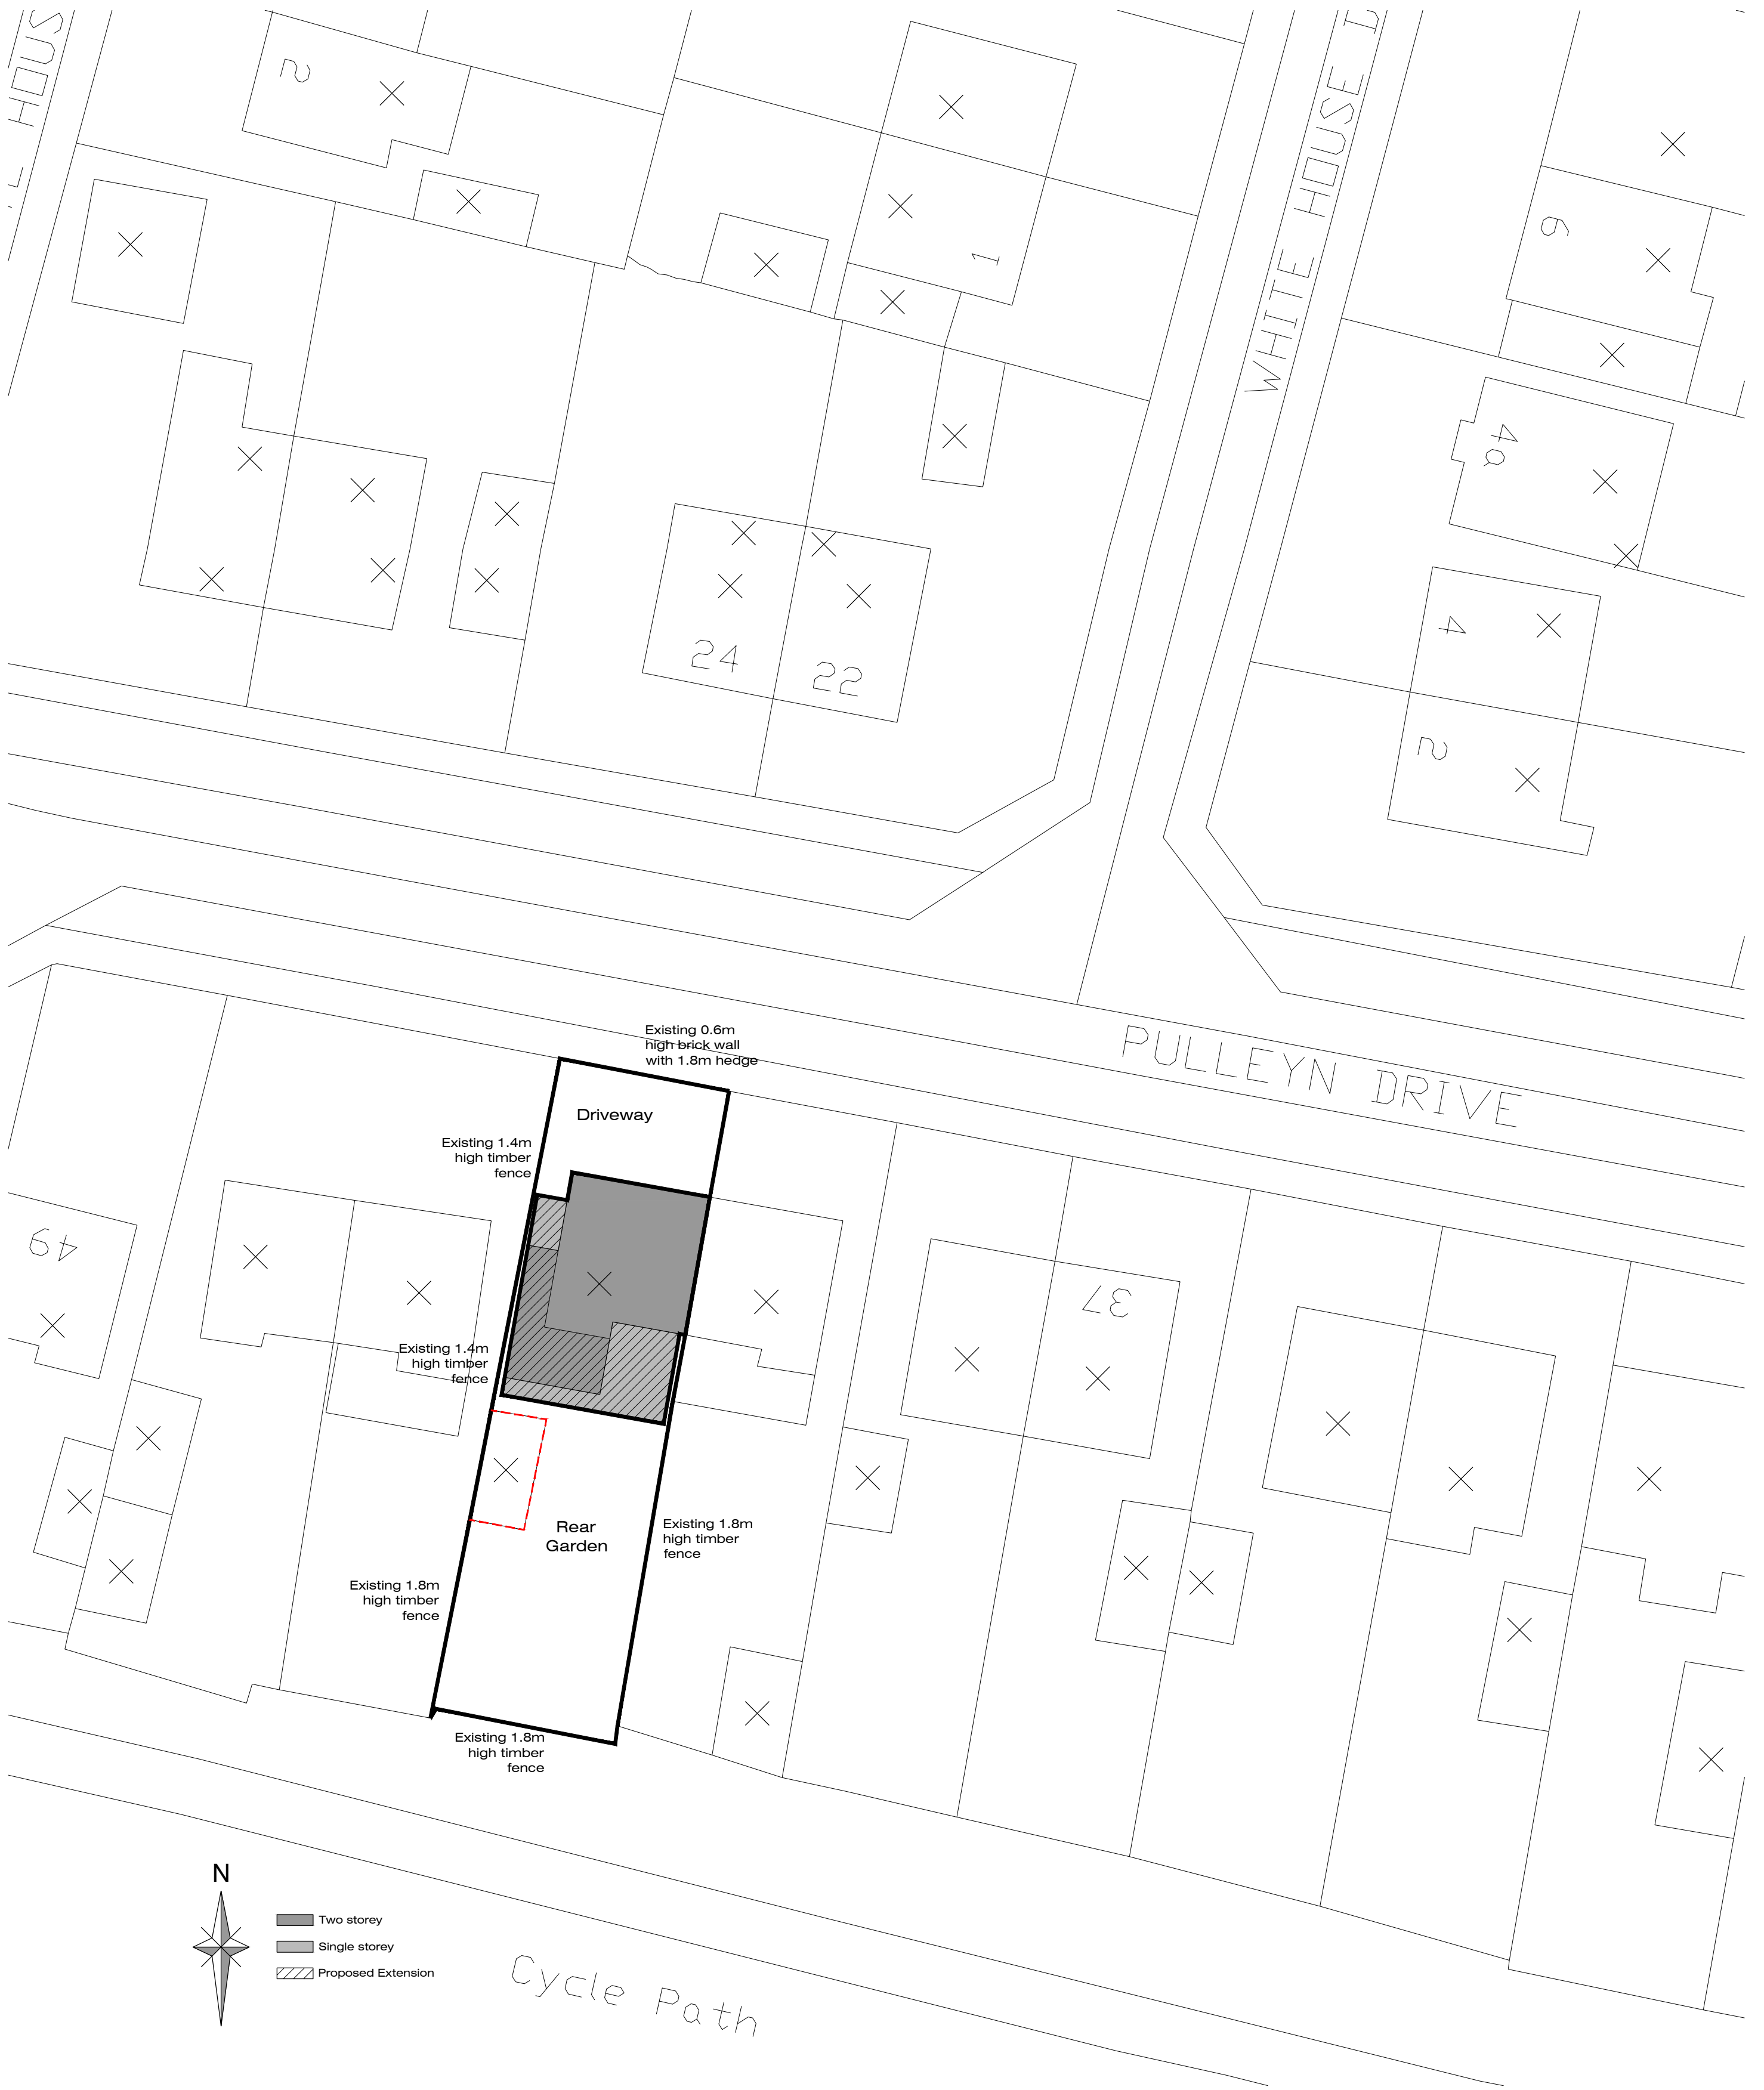

PROPOSED BLOCK PLAN 1/200

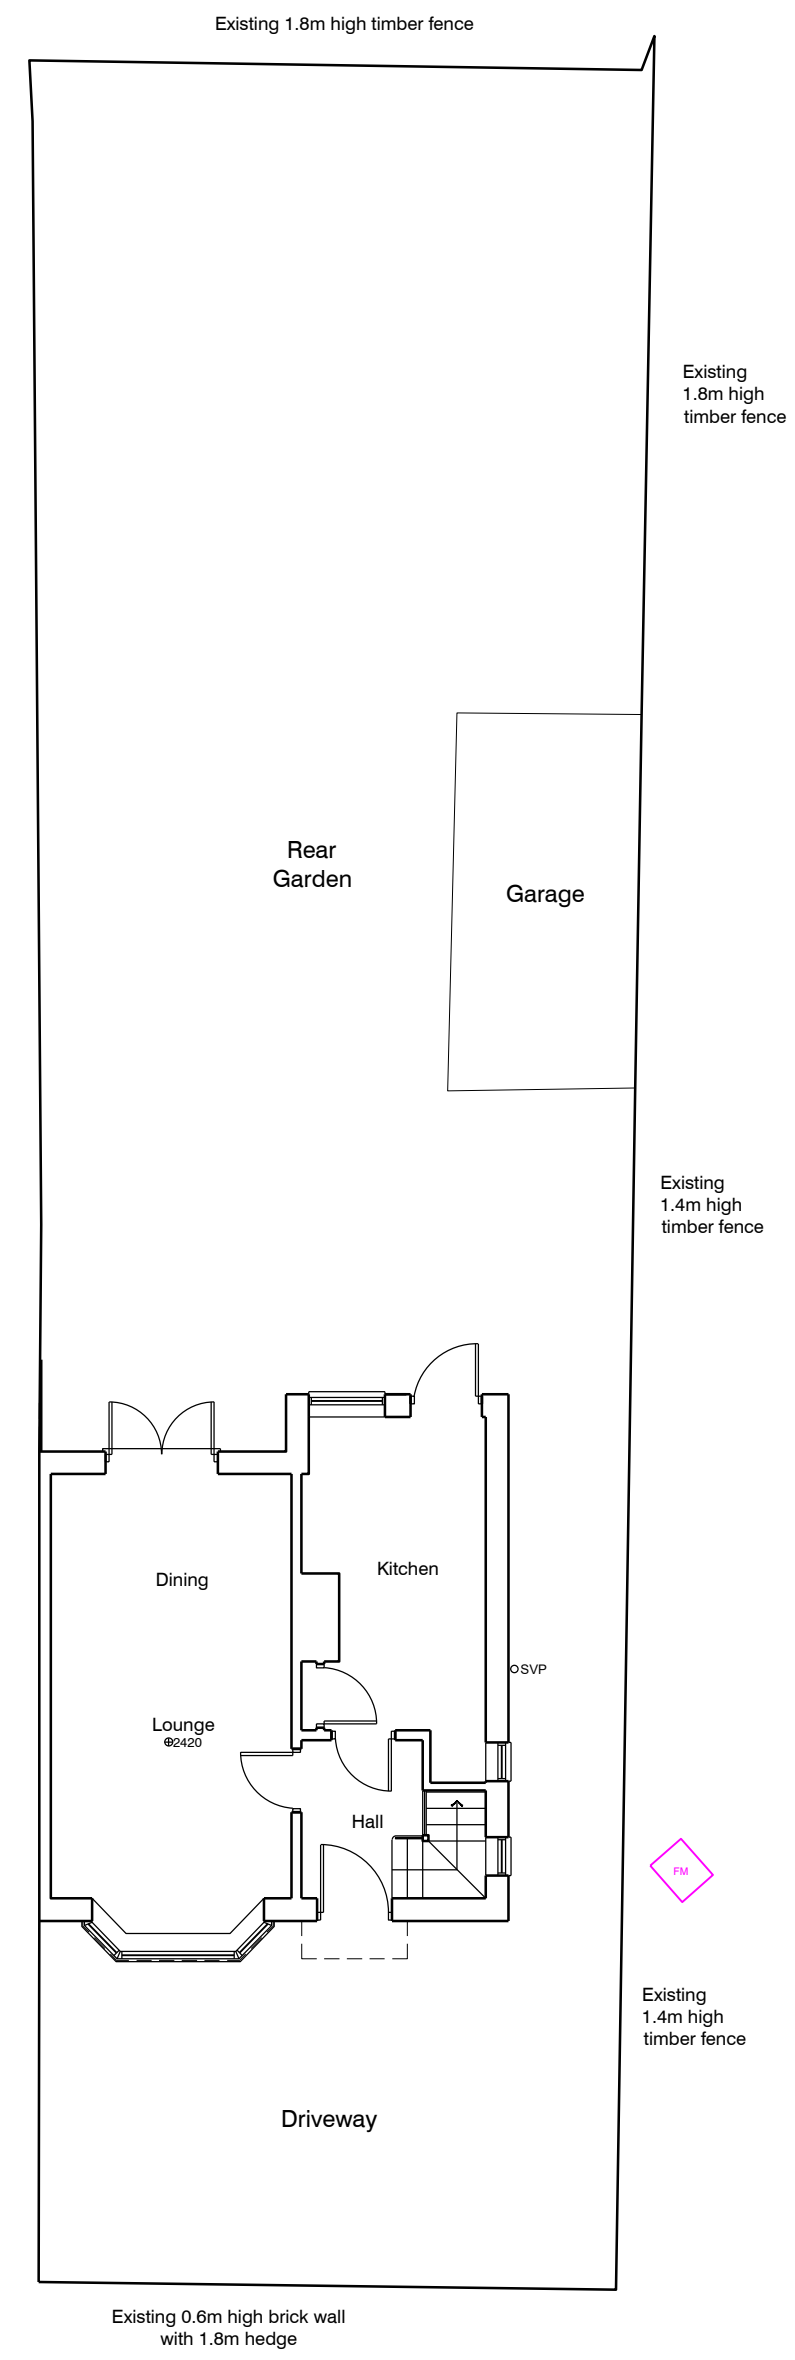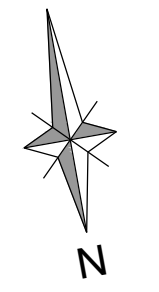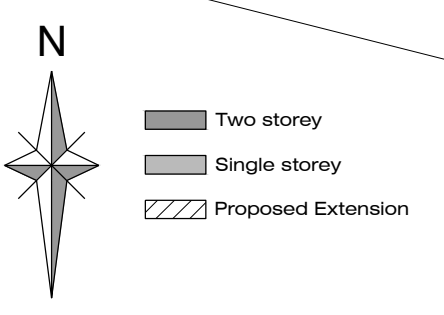

EXISTING SITE PLAN

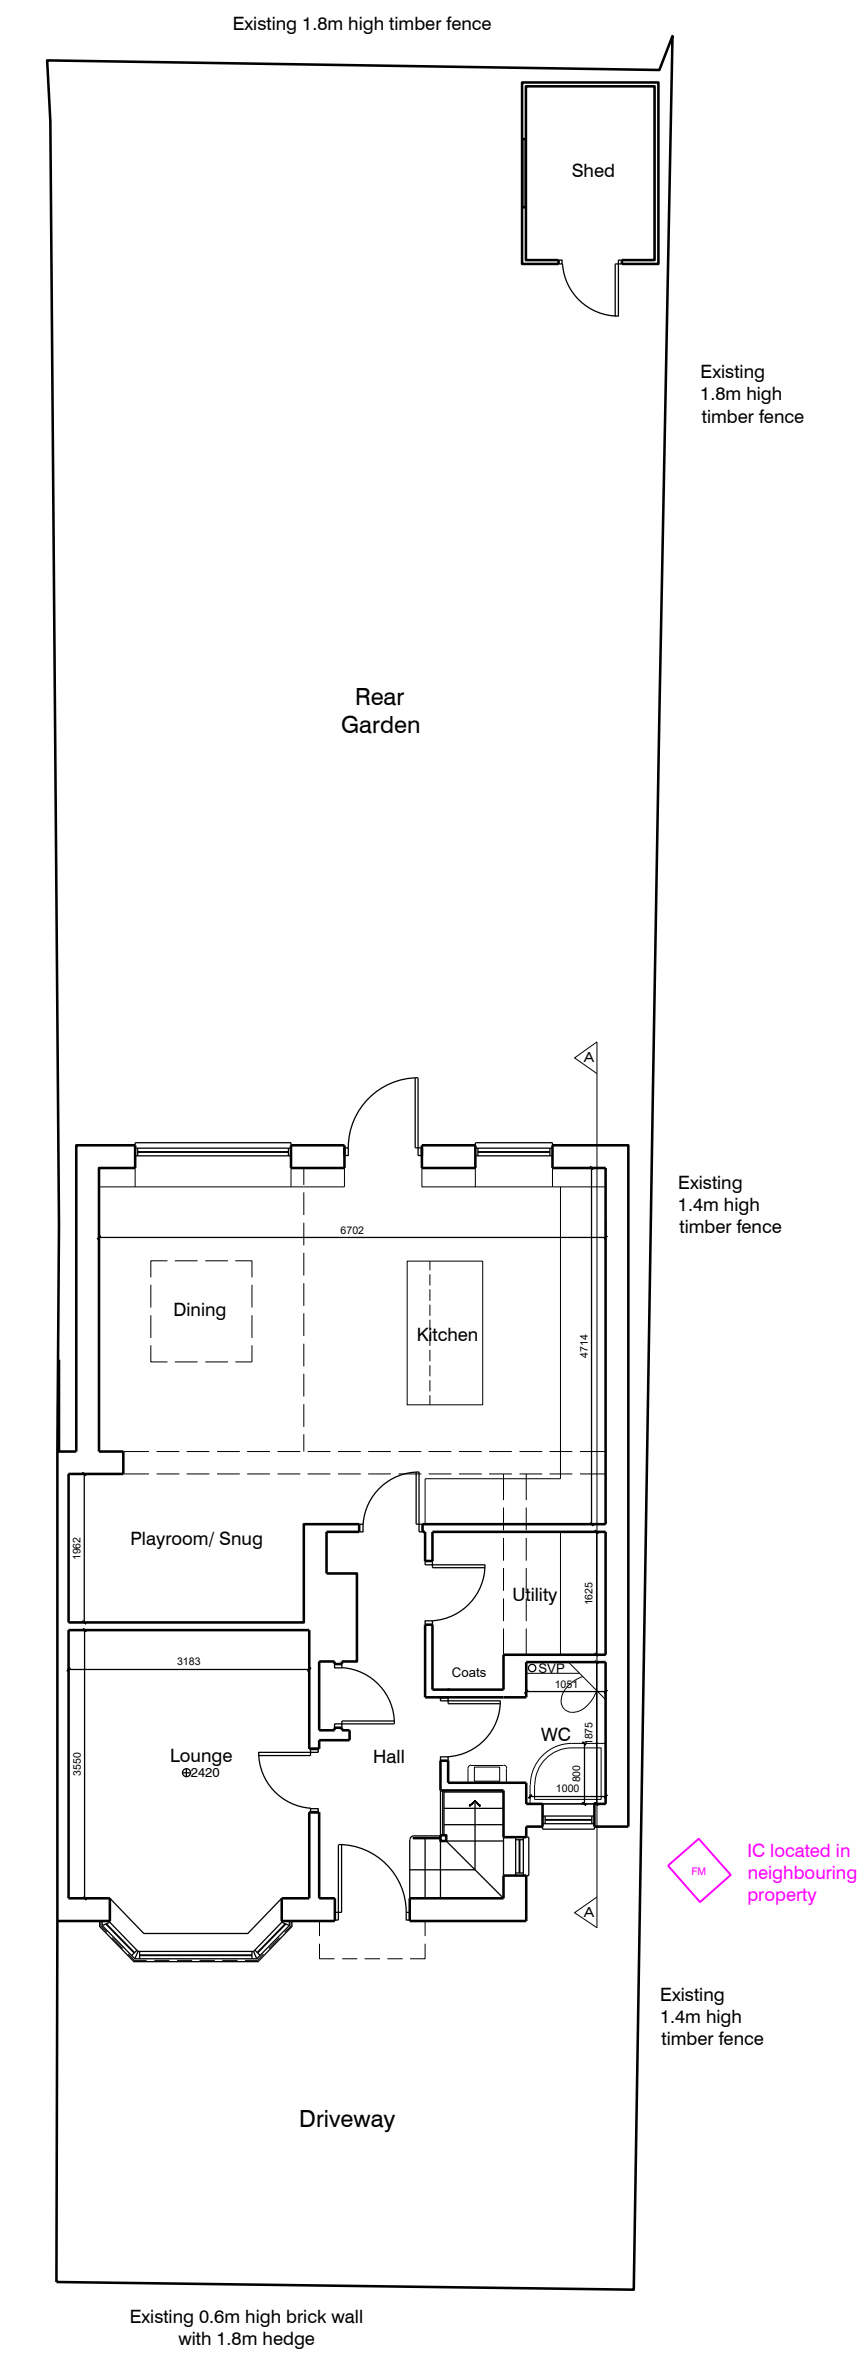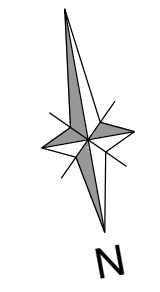

PROPOSED SITE PLAN

Rev	Date	Revision
A	29.05.23	Rear extension increased in length by 787mm.
B	28.07.23	First floor rear extension reduced in length by 787mm.
C	08.10.23	Rear fenestration revised. Air source heat pump added
D	08.10.23	Air source heat pump removed

PLANNING
 TENDER
 CONSTRUCTION

Architectural Services York
 31 Beckfield Lane
 York
 YO26 5PN

07841 039833
 info@architecturalservicesyork.co.uk
 www.architecturalservicesyork.co.uk



Project
**Proposed Development at
 43 Pulleyn Drive, York, YO24 1DY**

Drawing Title
Existing & Proposed Site Plan & Block Plan

Scale: 1: 100 @ A1 Date: DEC/ 2022
 Drawing No. AT01/ 03 Rev. D

