




1:100 SCALE BAR

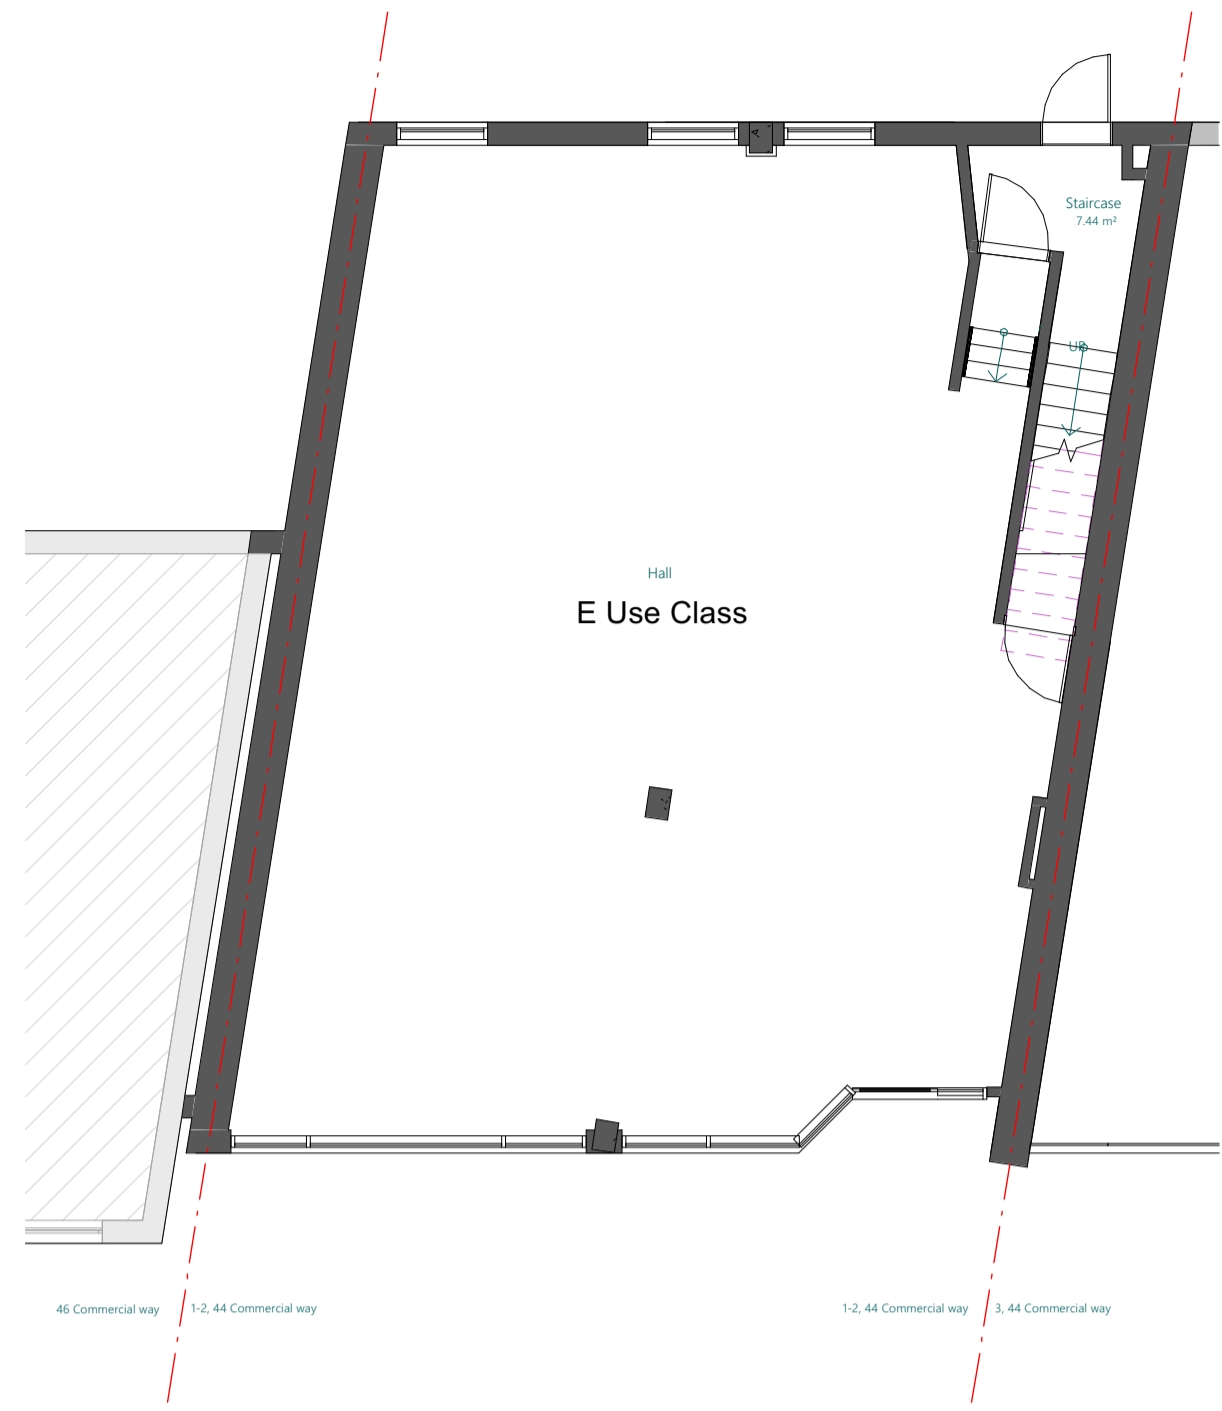

GROUND FLOOR

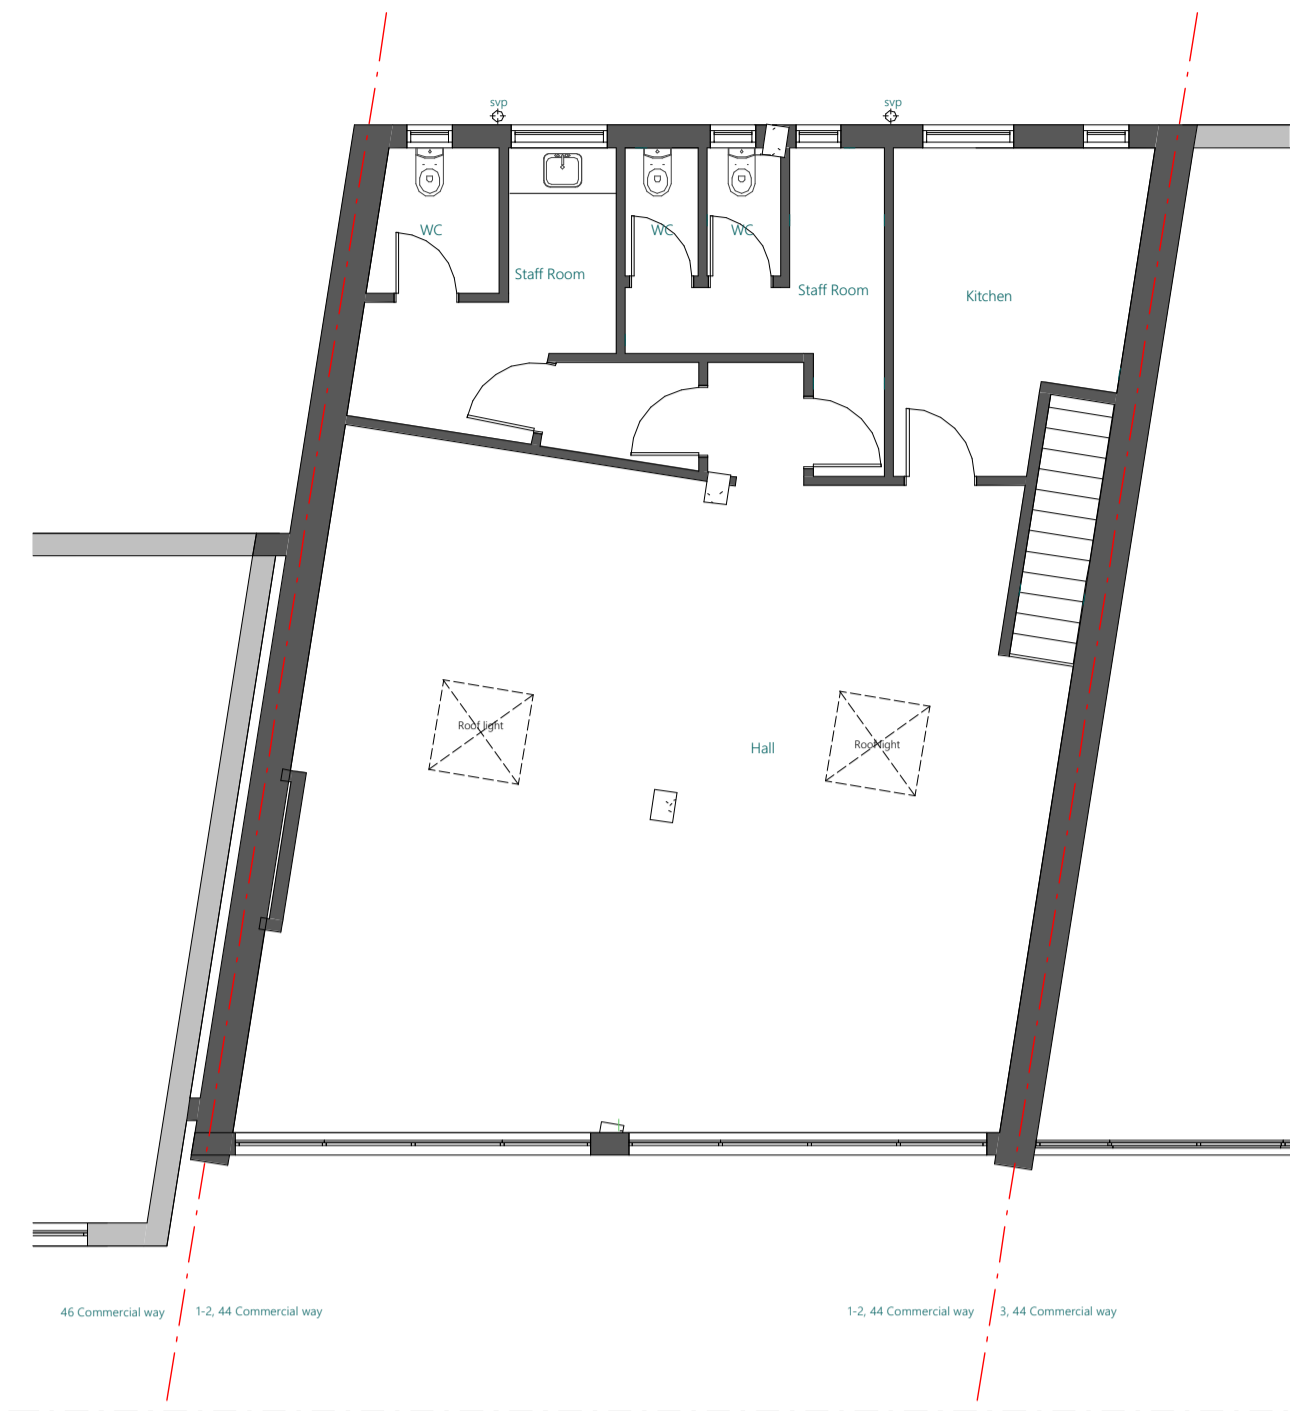


FIRST FLOOR PLAN

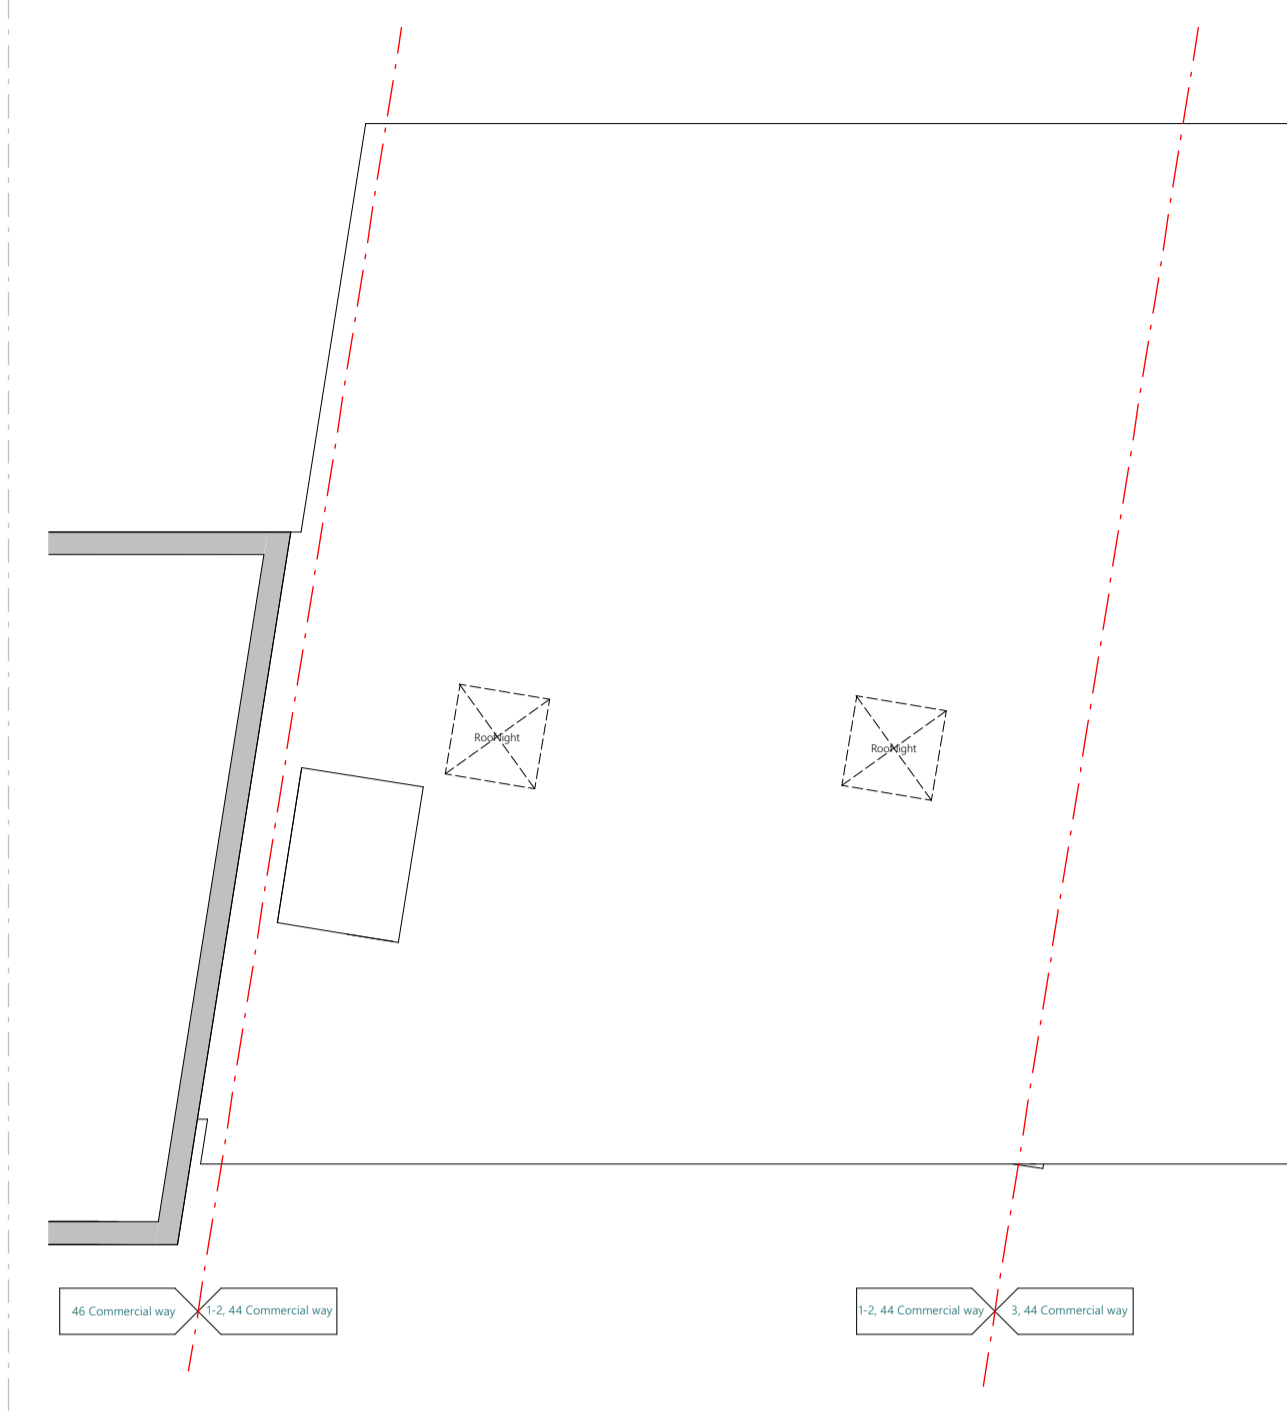


ROOF PLAN



EXISTING FLOOR PLANS SCALE 1:100

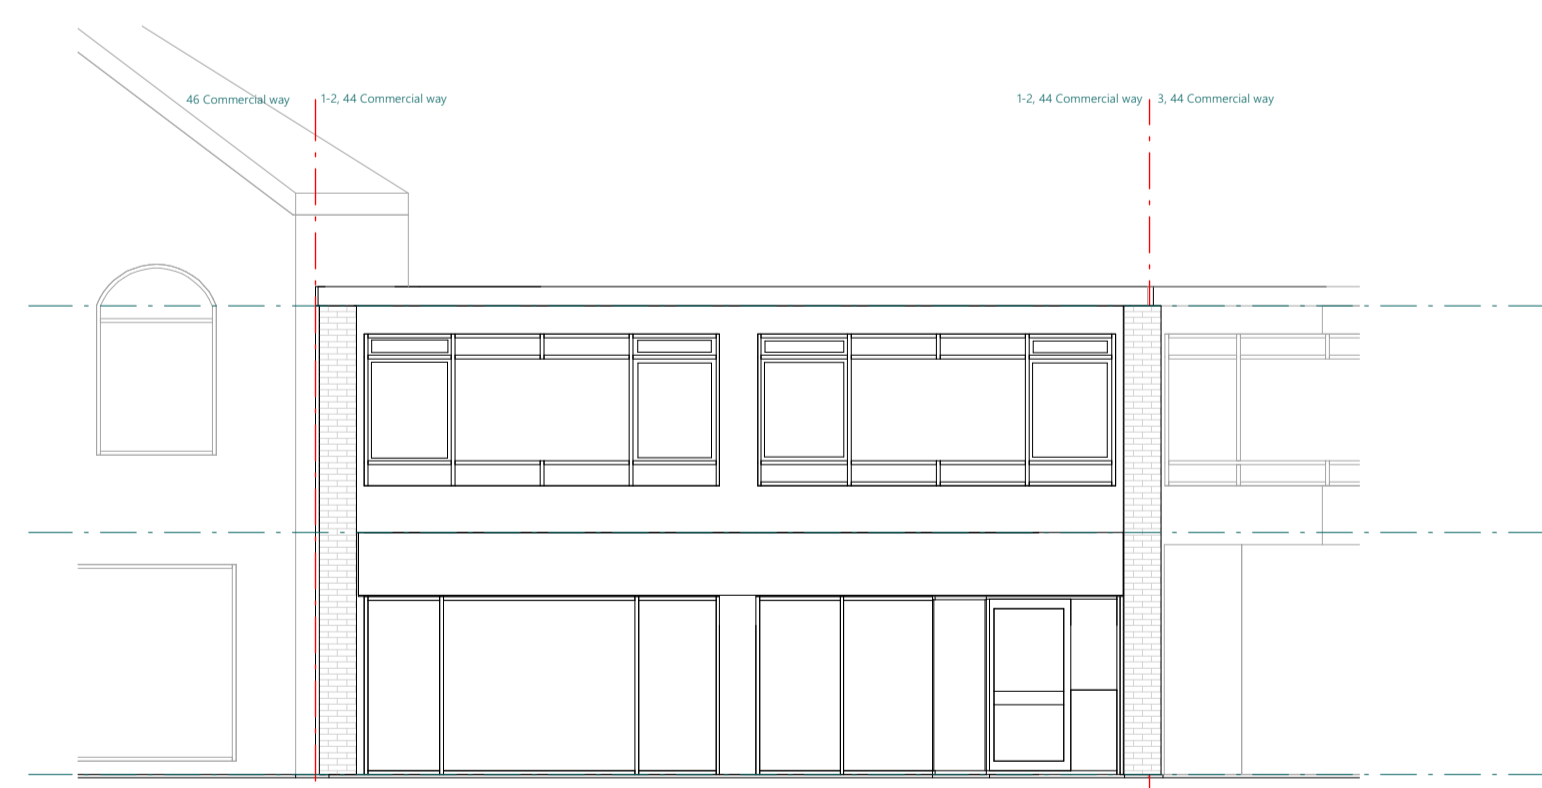

Front Elevation

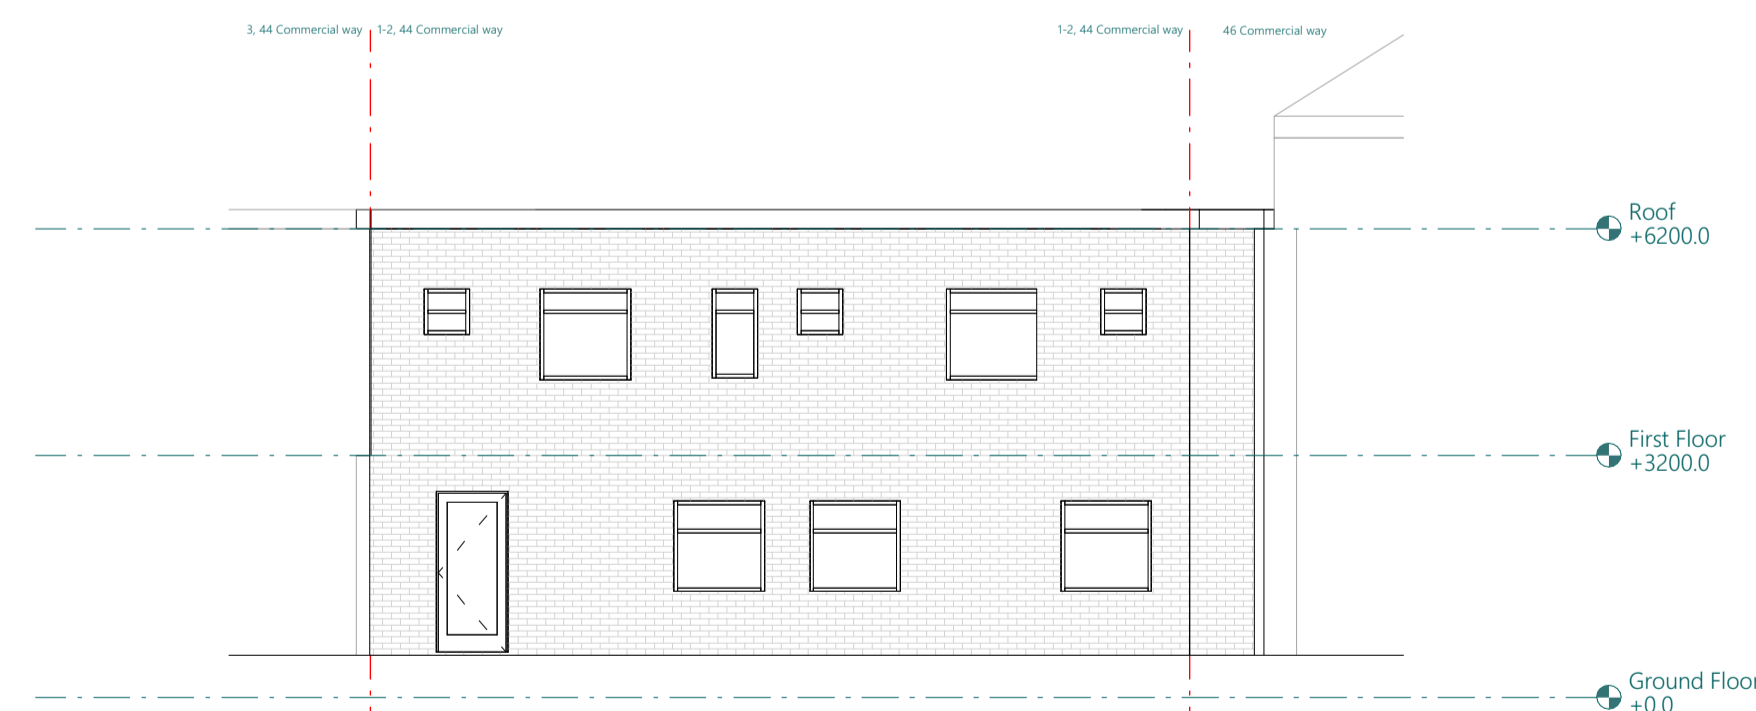

Rear Elevation

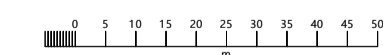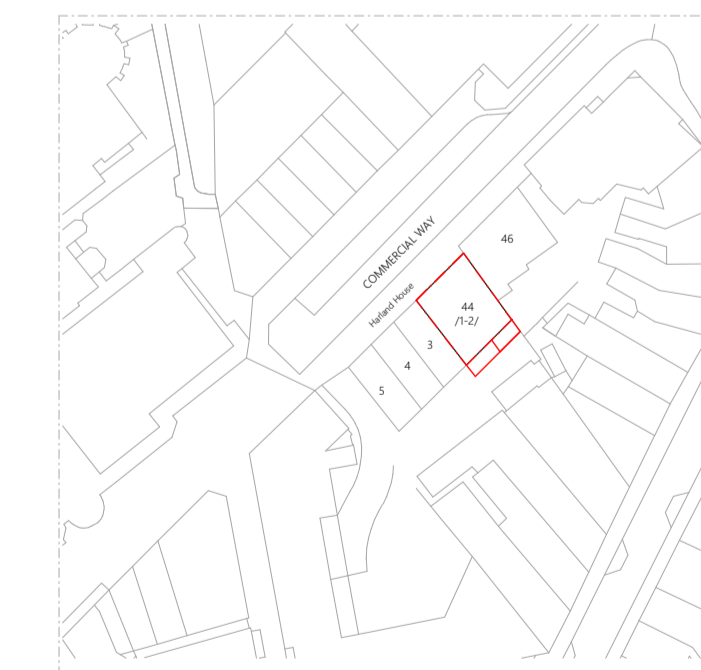

LOCATION PLAN SCALE 1:1250

EXISTING ELEVATIONS SCALE 1:100


| REV | DATE | DESCRIPTION |
|-------------------------------|------|-------------|
| STATUS: PRIOR APPROVAL | | |
| PROJECT NO: 44CR-23 | | |
| SCALE: 1:100 @ A1 | | |
| DATE: 17.11.2023 | | |


SITE ADDRESS:
**1-2 Harland House,
 44 Commercial Way,
 GU21 6HW**

DRG NO:
44HH-PR-01

DRG TITLE:
**Existing
 Plans & Elevations**

ADAPT ARCHITECTURE LIMITED
 INFO@ADAPTARCHITECTURE.CO.UK
 T: 01483 904 154

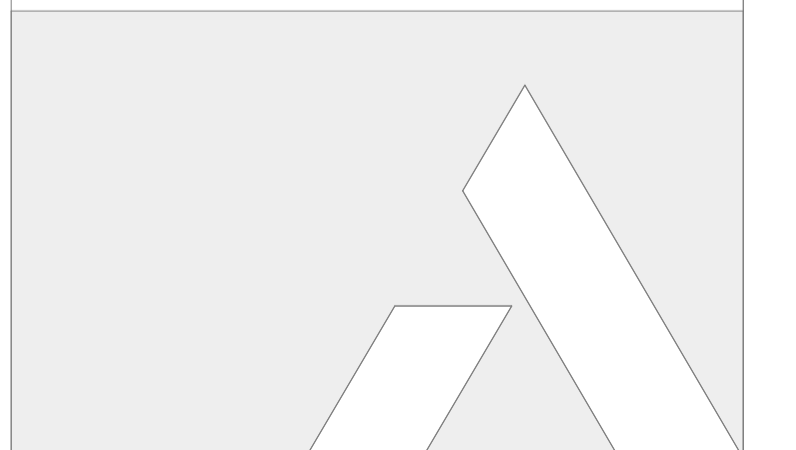


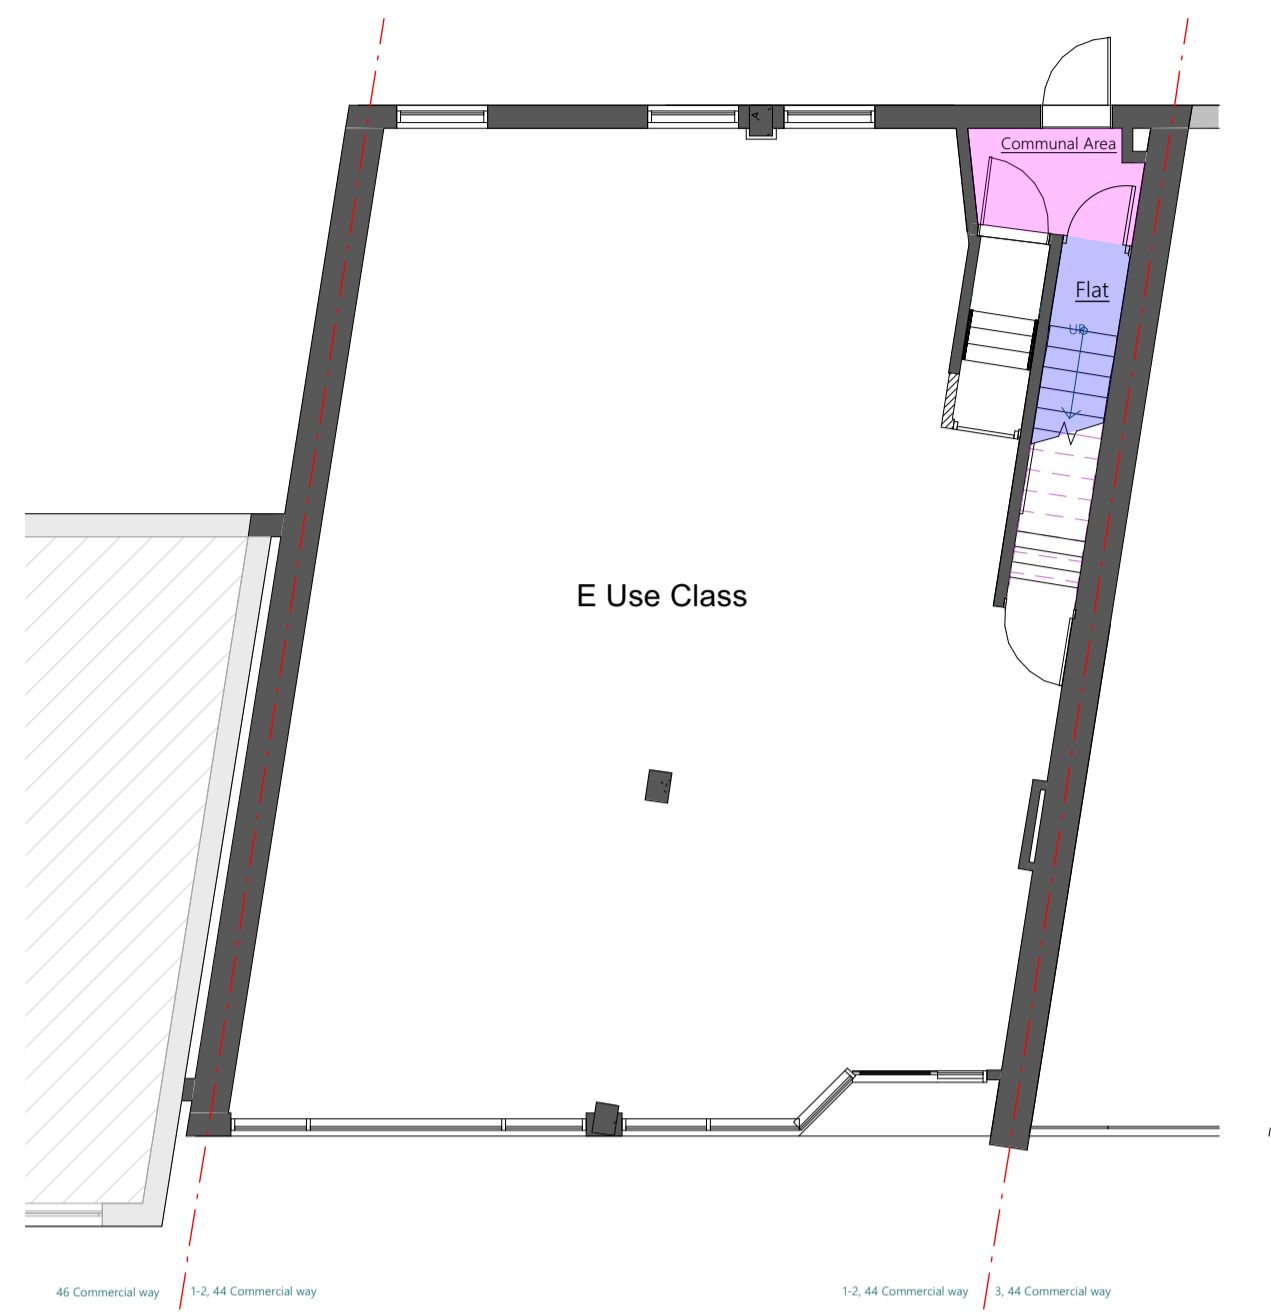

GROUND FLOOR



FIRST FLOOR PLAN

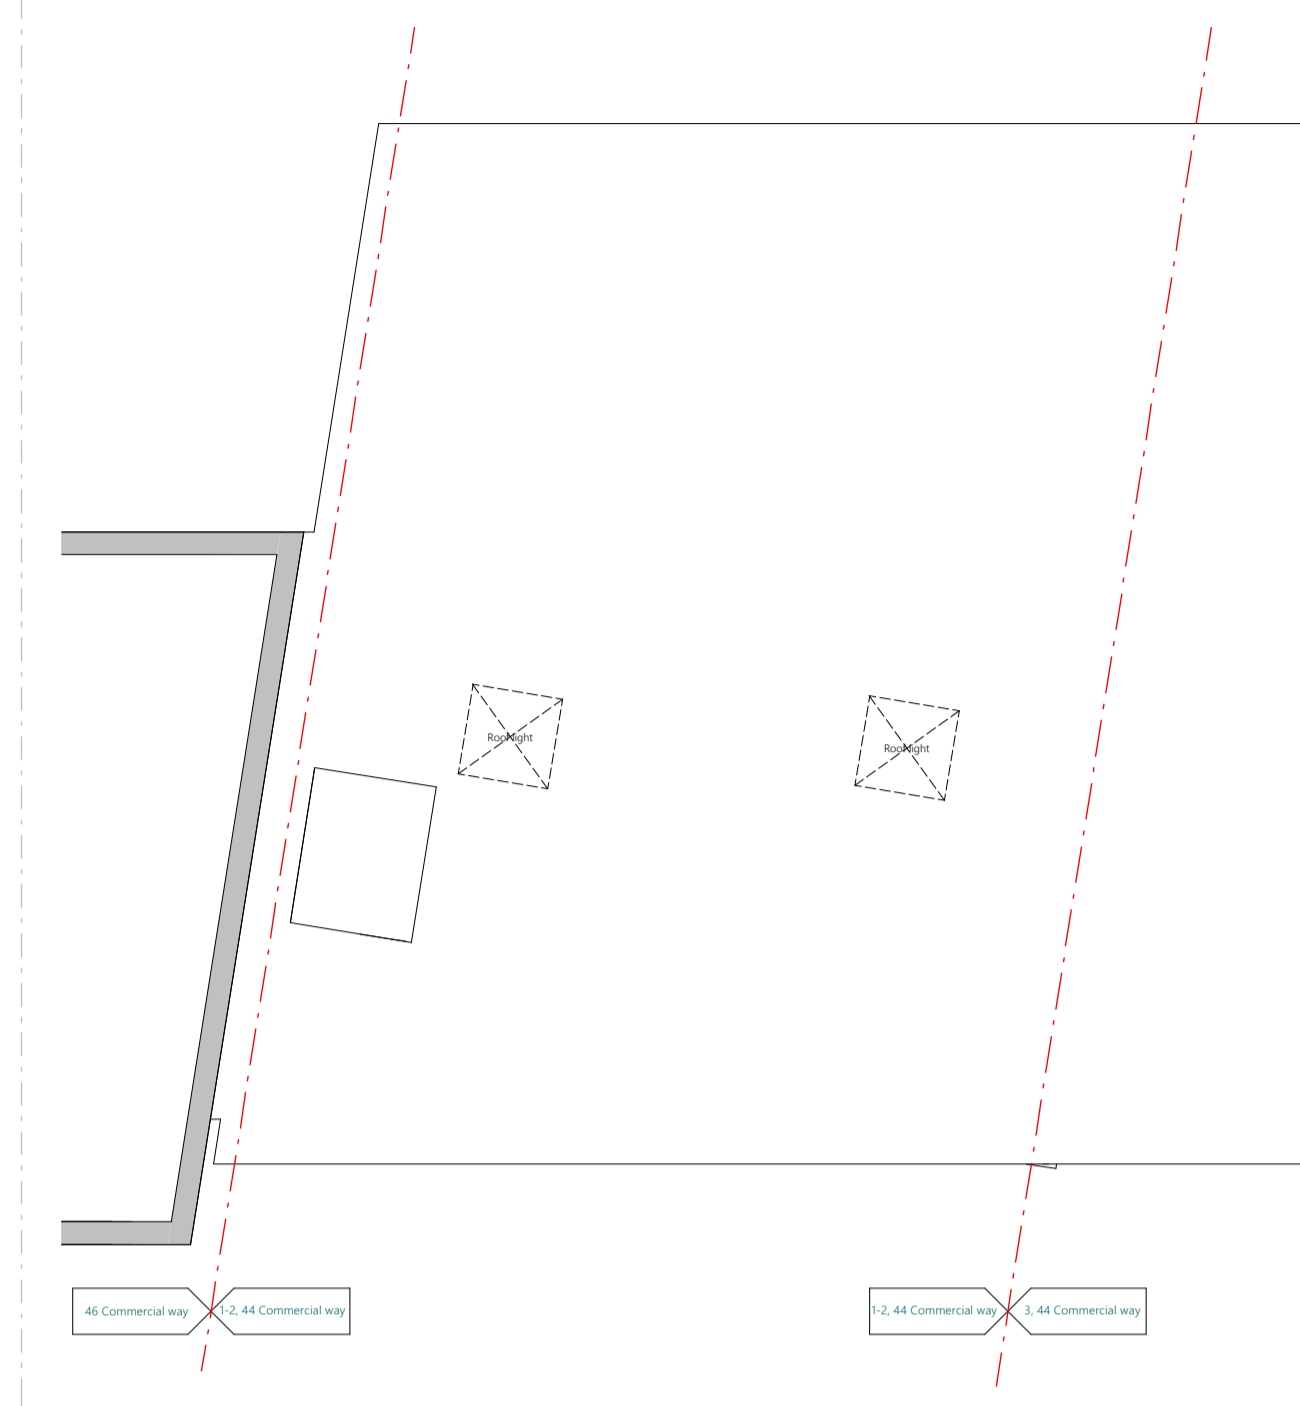


ROOF PLAN

PROPOSED FLOOR PLANS SCALE 1:100




Front Elevation

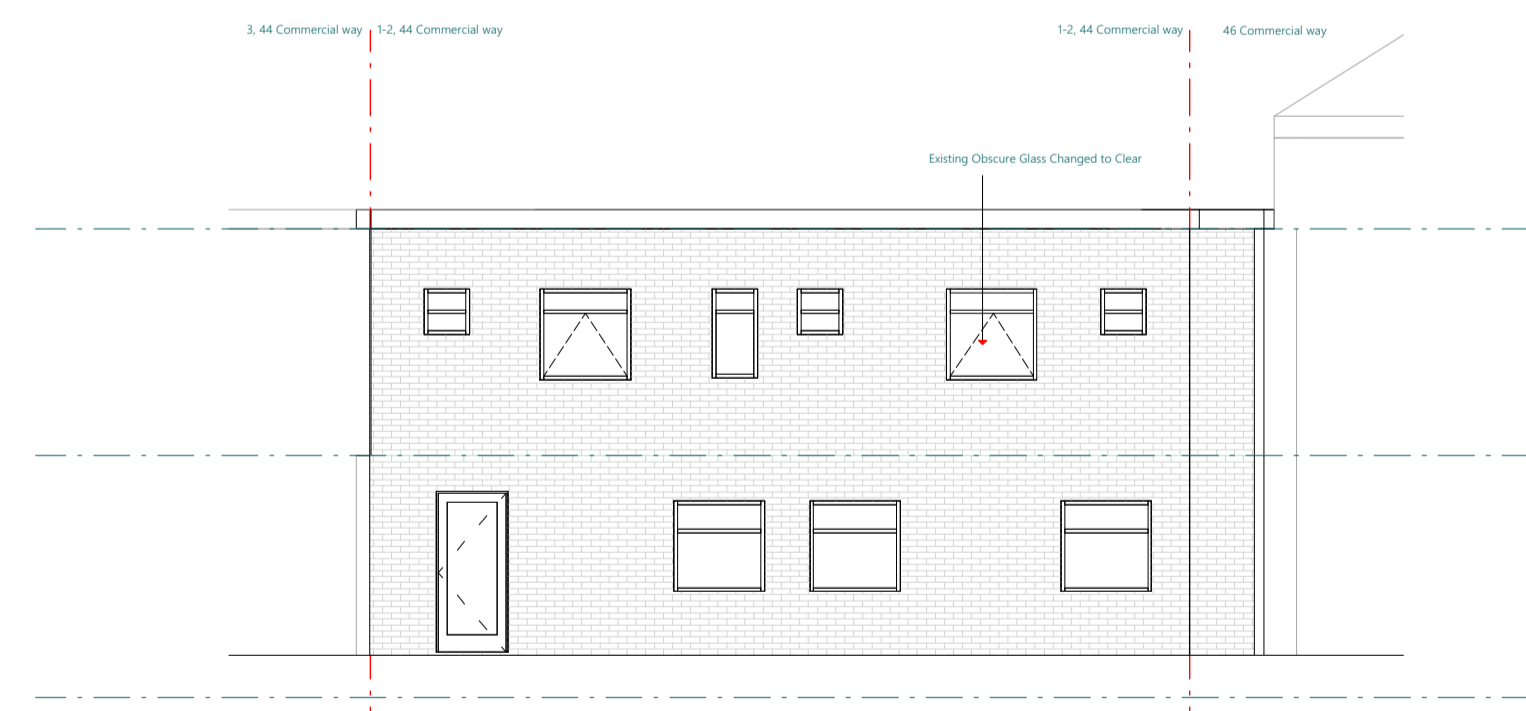

Rear Elevation

PROPOSED ELEVATIONS SCALE 1:100

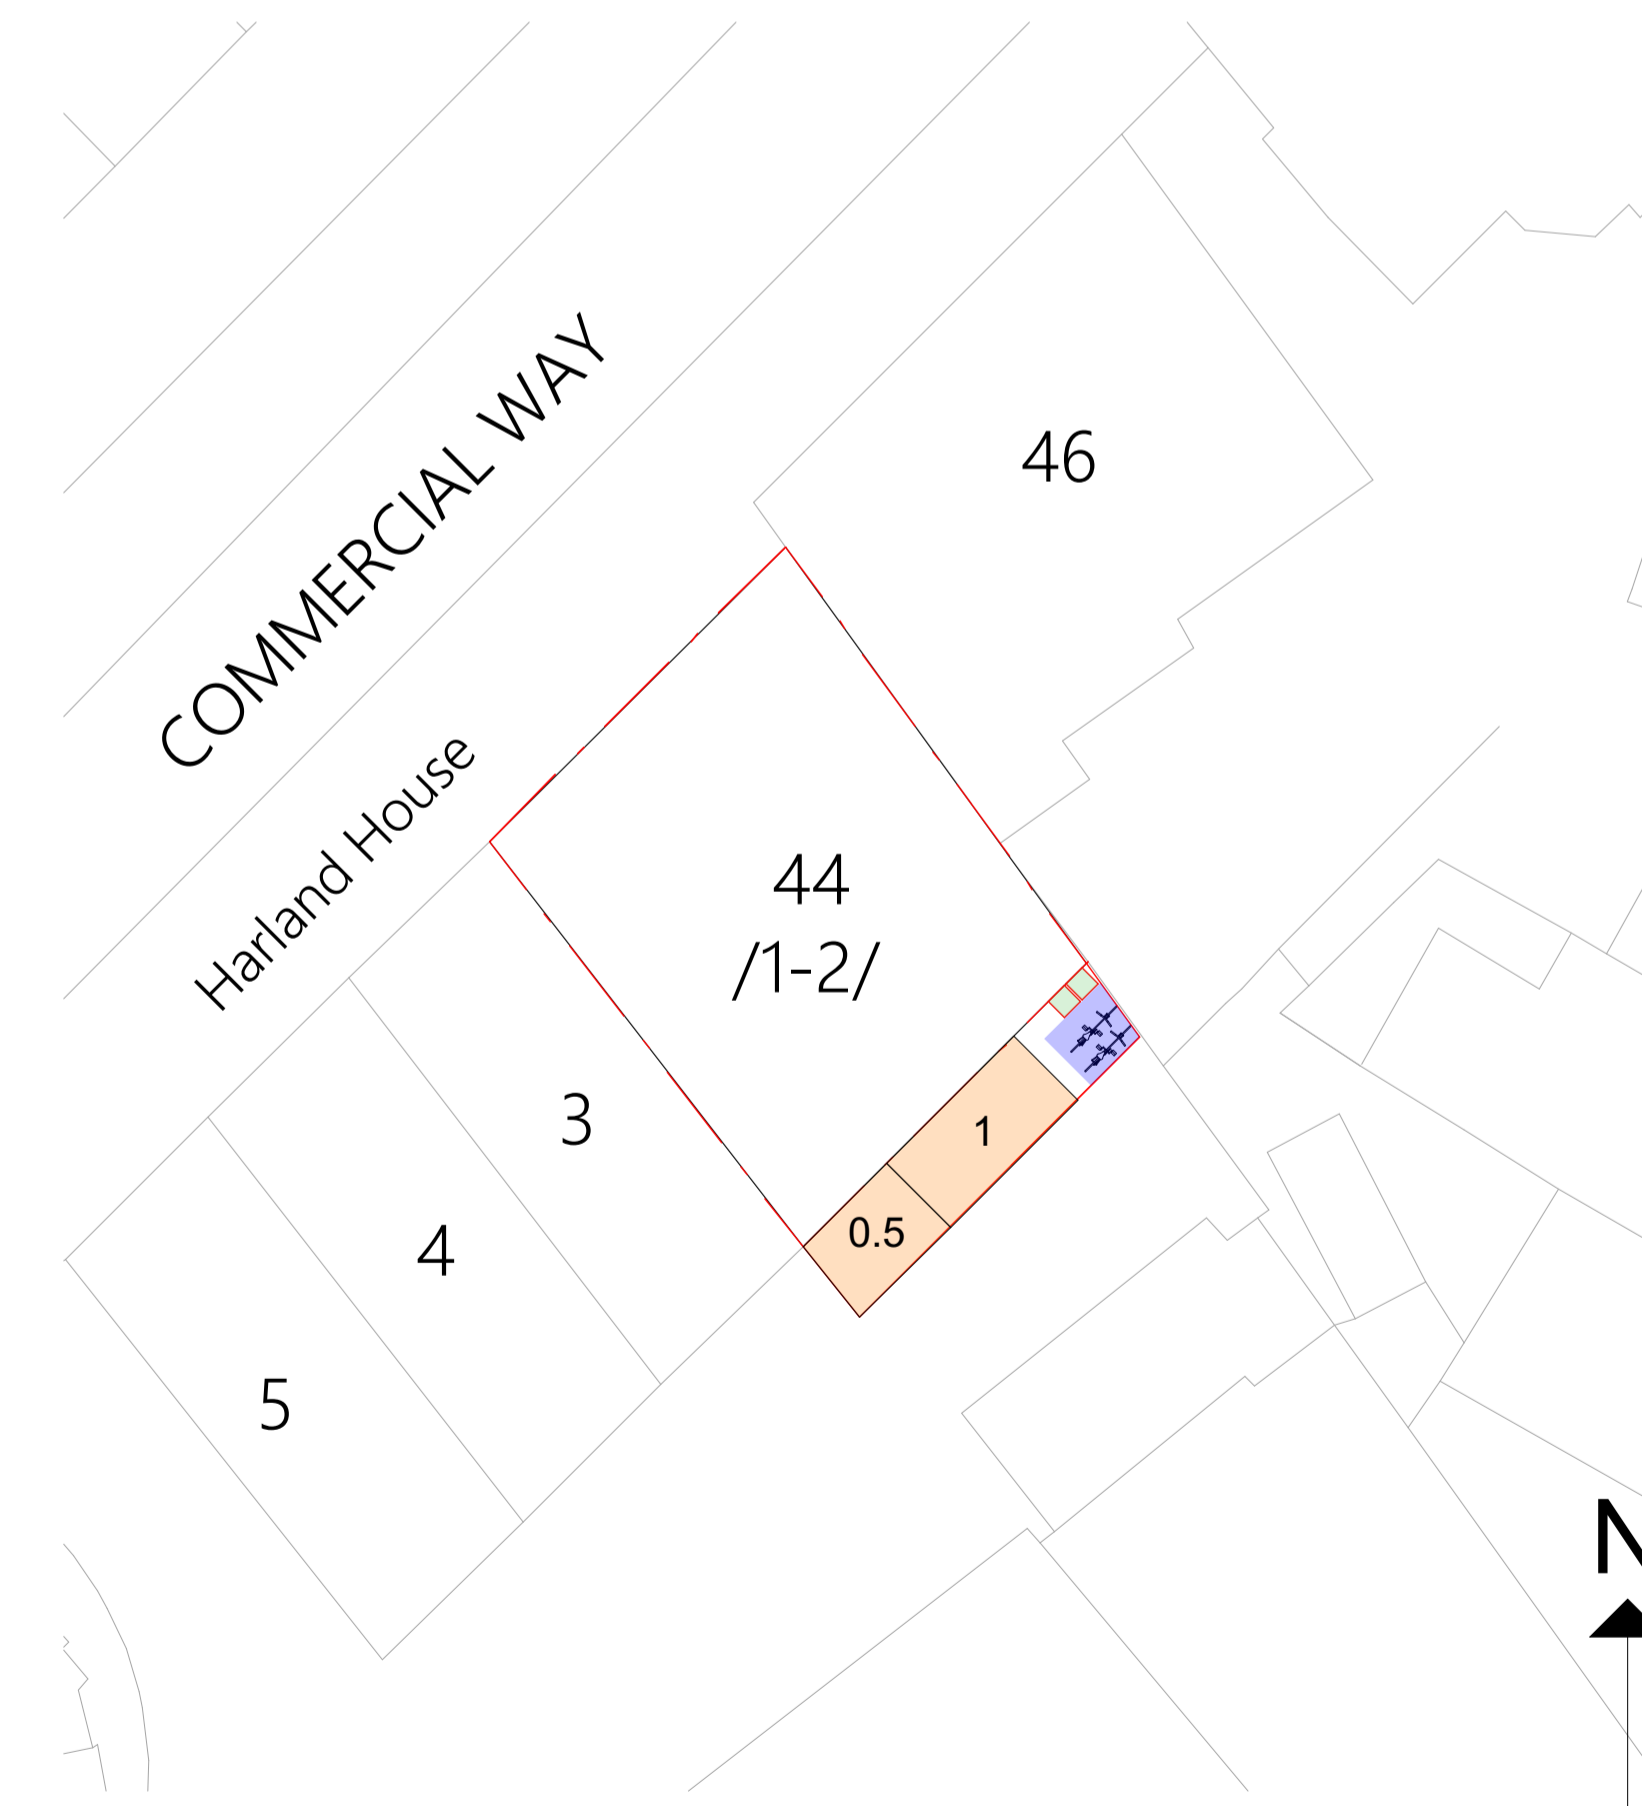

BLOCK PLAN SCALE 1:200

| REV | DATE | DESCRIPTION |
|-----|------|-------------|
| | | |
| | | |
| | | |
| | | |
| | | |
| | | |
| | | |
| | | |
| | | |
| | | |

| | | |
|-------------------------------|--|------------|
| STATUS: PRIOR APPROVAL | | |
| PROJECT NO: 44CR-23 | | |
| SCALE: | | 1:100 @ A1 |
| DATE: | | 17.11.2023 |

SITE ADDRESS:
**1-2 Harland House,
 44 Commercial Way,
 GU21 6HW**

DRG NO:
44HH-PR-02

DRG TITLE:
**Proposed
 Plans & Elevations**

ADAPT ARCHITECTURE LIMITED
 INFO@ADAPTARCHITECTURE.CO.UK
 T: 01483 904 154

