




PROPOSED GROUND FLOOR PLAN

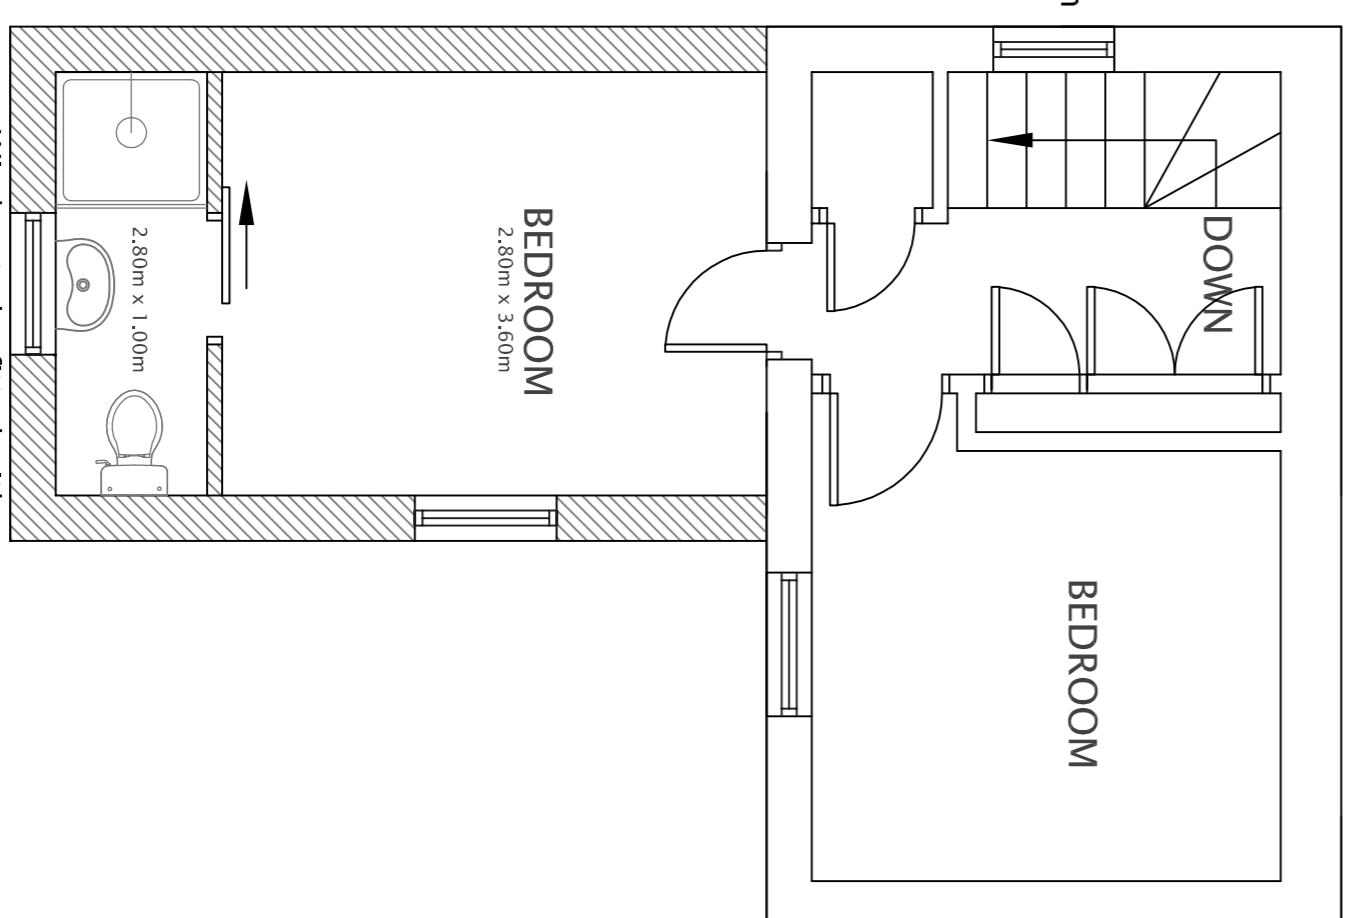


PROPOSED FIRST FLOOR PLAN

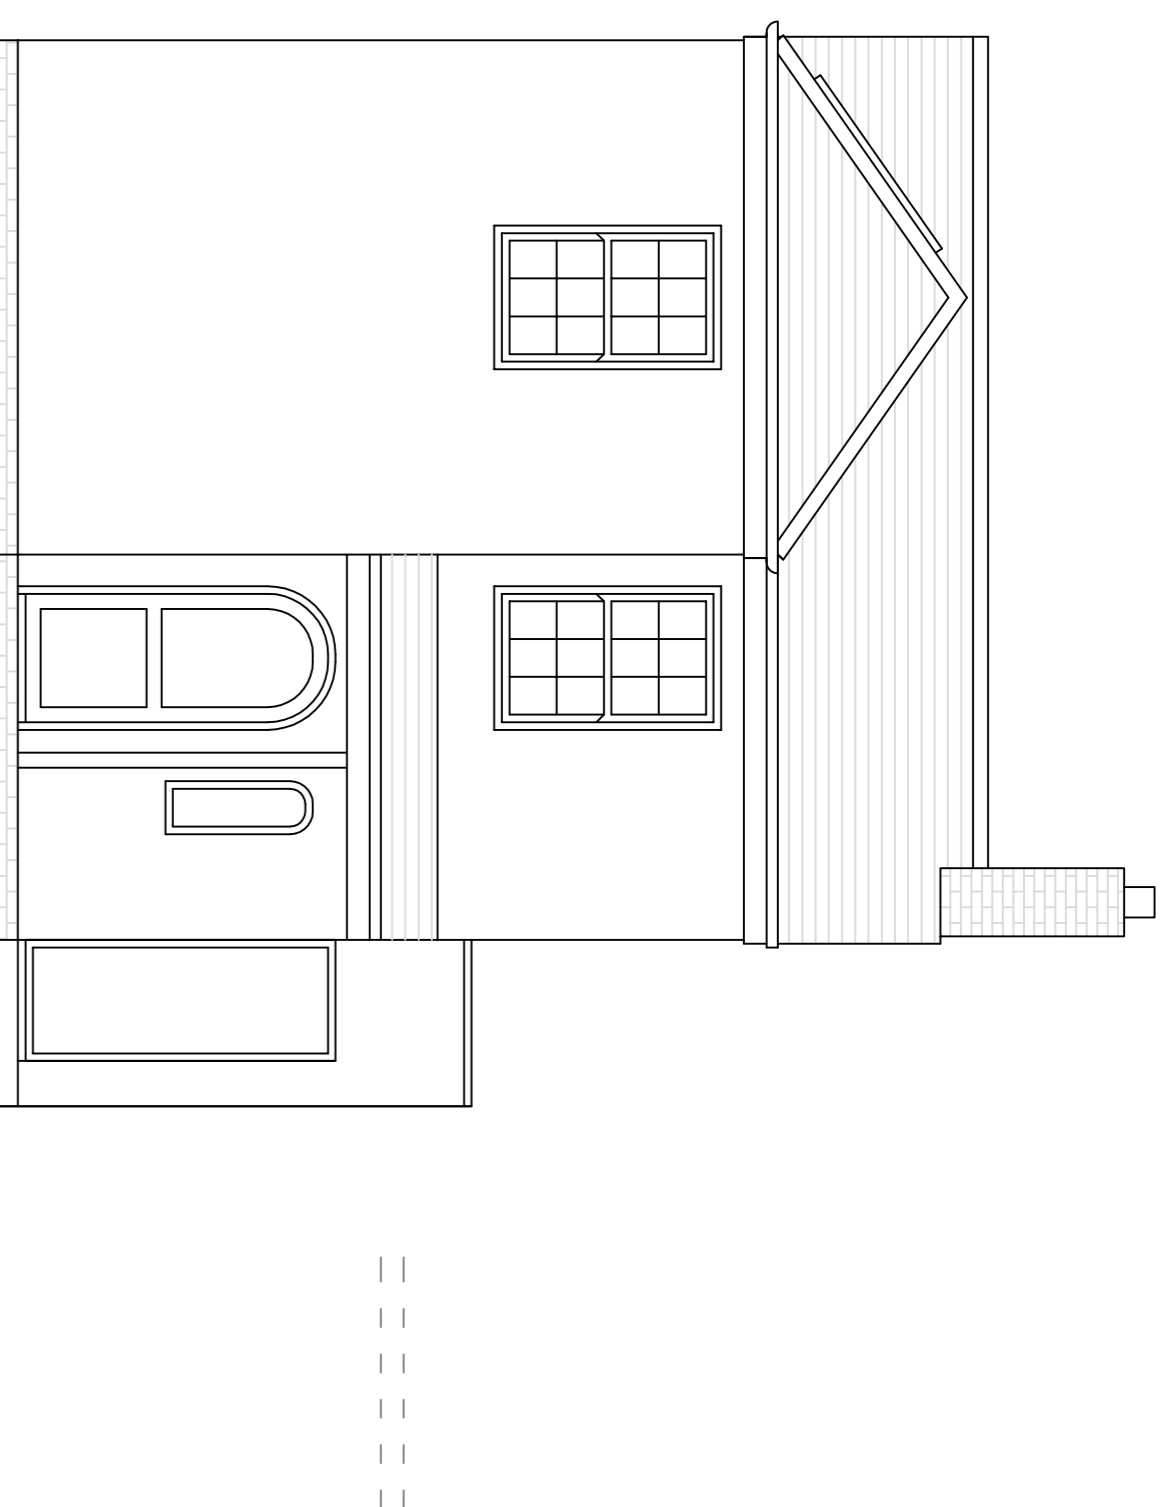


PROPOSED EAST ELEVATION

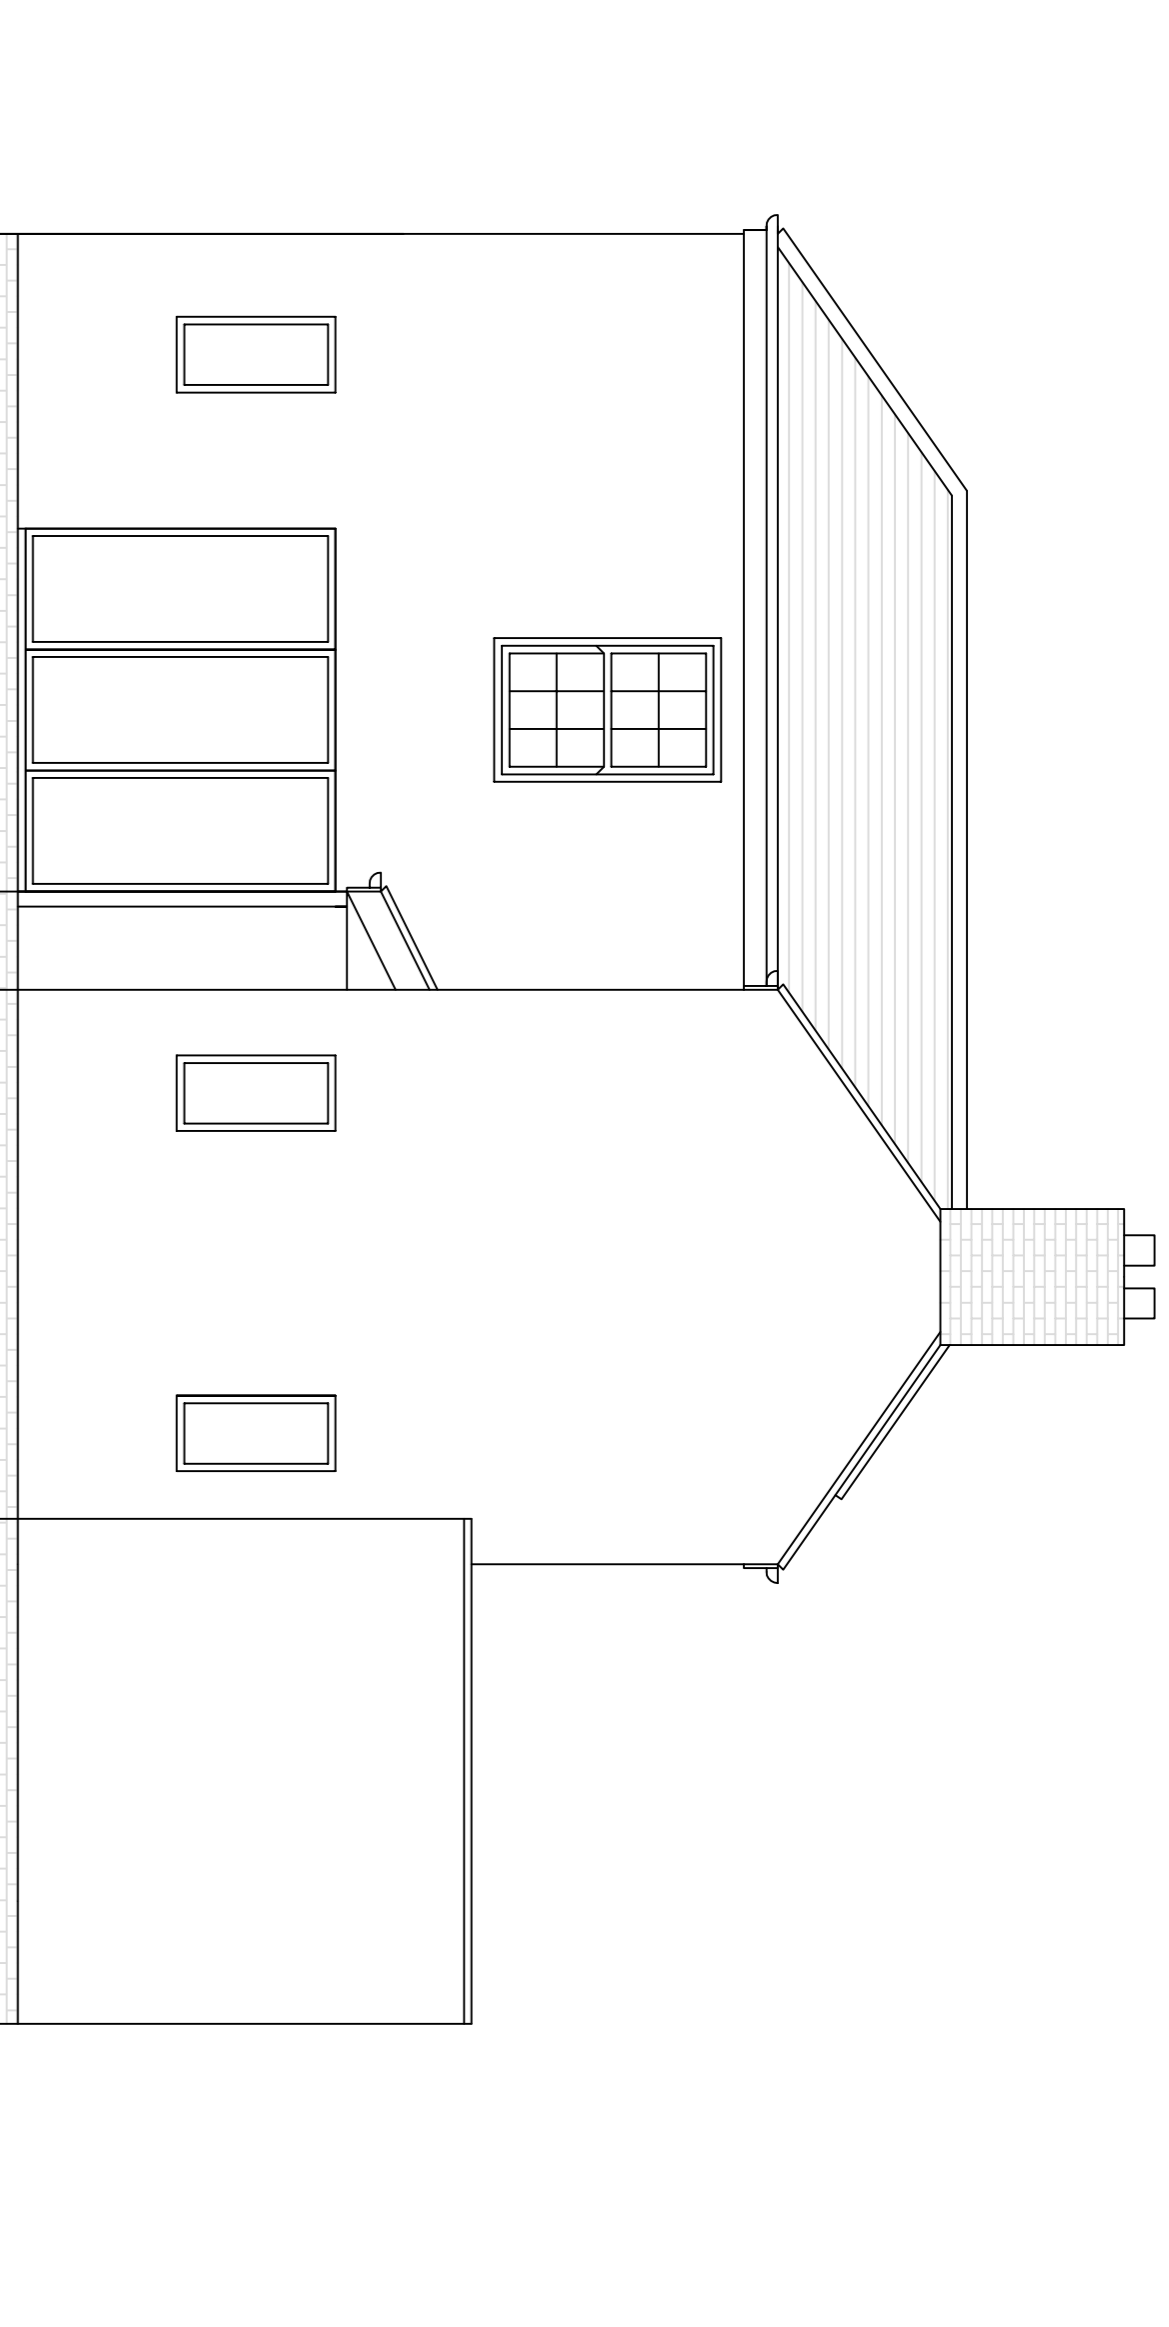

PROPOSED NORTH ELEVATION

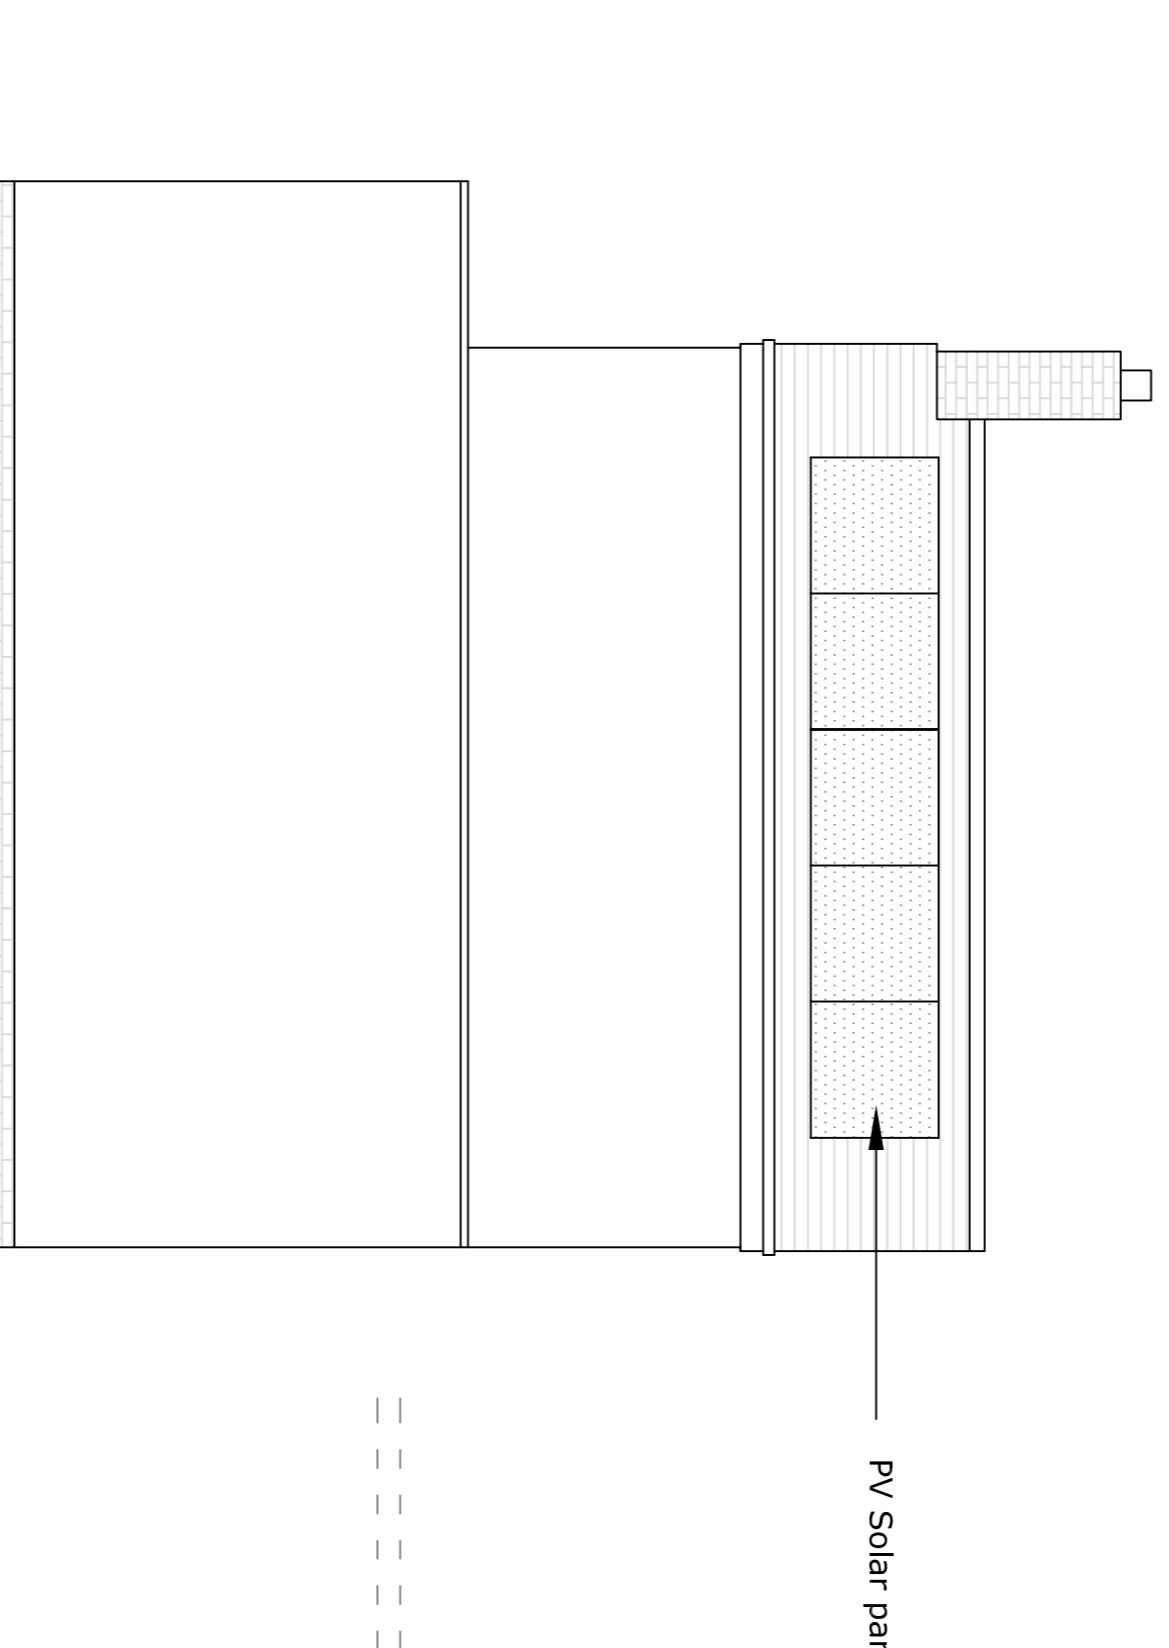

PROPOSED WEST ELEVATION

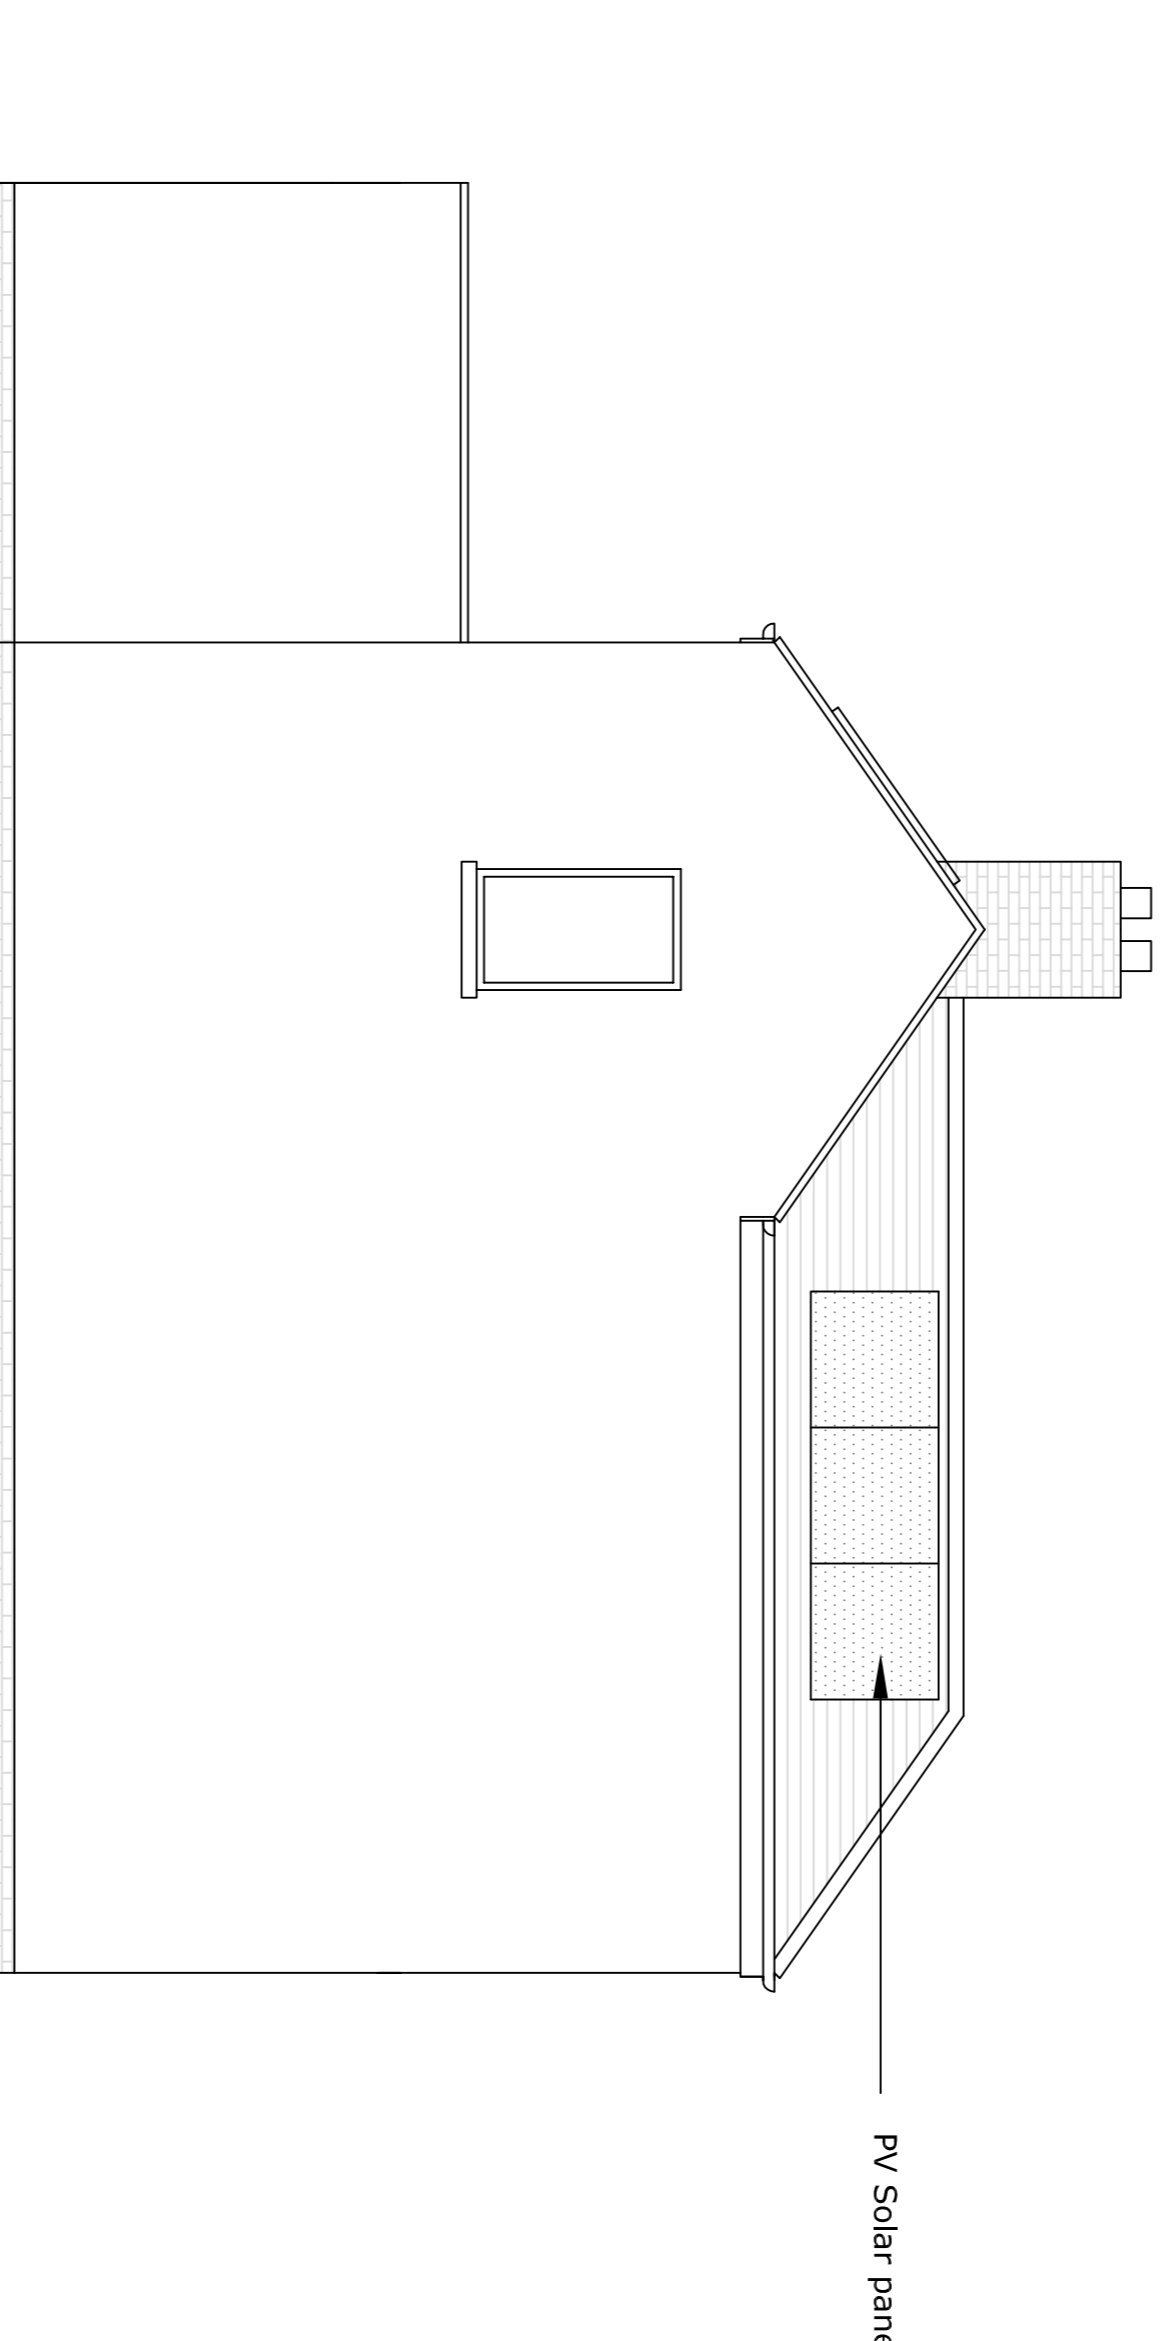

PROPOSED SOUTH ELEVATION

MARK LE GRAND & CO.
 PROPERTY DEVELOPMENT & PLANNING CONSULTANTS
 7A PITTVILLE CRESCENT
 CHELTENHAM
 GL52 2QZ
 Tel: (07739) 695413
 Web: www.marklegrand.net
 email: mal@marklegrand.net

ARCHITECTURAL SERVICES - PLANNING - PROJECT MANAGEMENT

CLIENT	MR. B. GOODFELLOW
PROPERTY/LAND	FIELD COTTAGE, TIVOLI LANE, CHELTENHAM, GL50 2TQ
DRAWING TITLE	PROPOSED FLOOR PLANS & ELEVATIONS
SCALE	1:50 @ A1
DRAWN BY	MLG
DATE	JULY 2023
DRAWING NO.	21-338/04
REVISION	-

ADDITIONAL INFORMATION

