

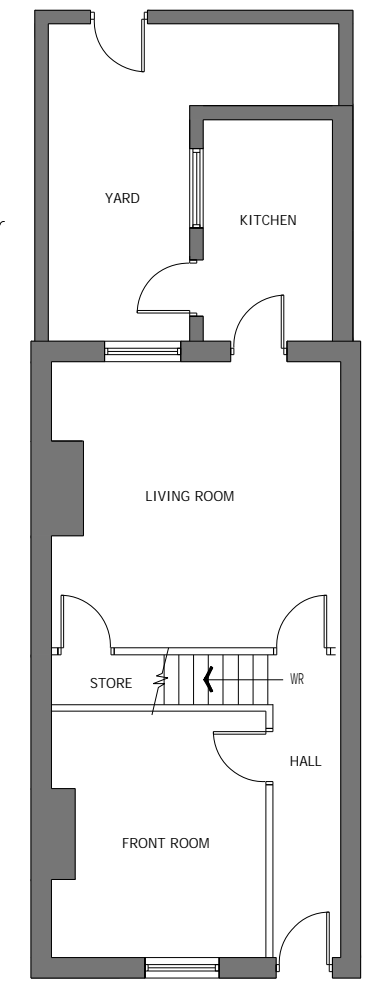



LINEAR SCALE 1:50 & 1:100
 1:50 10m 1:100 5m 1:50

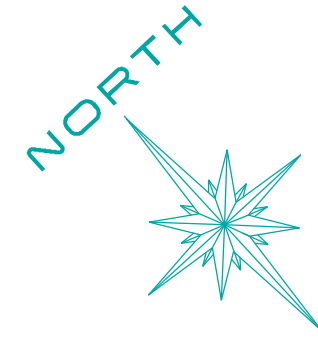


EXISTING GROUND FLOOR

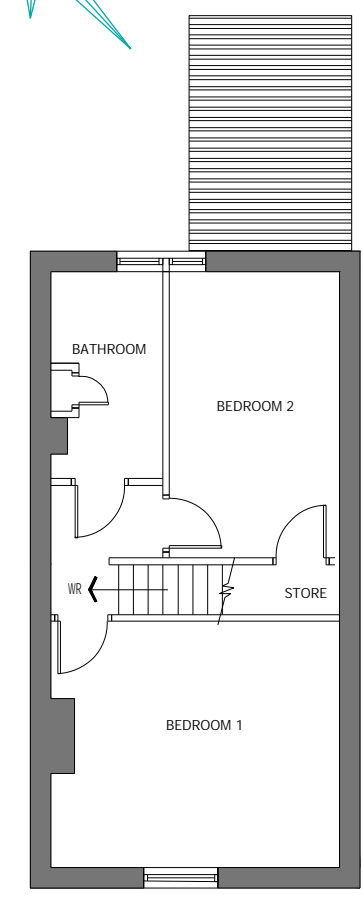


EXISTING FIRST FLOOR

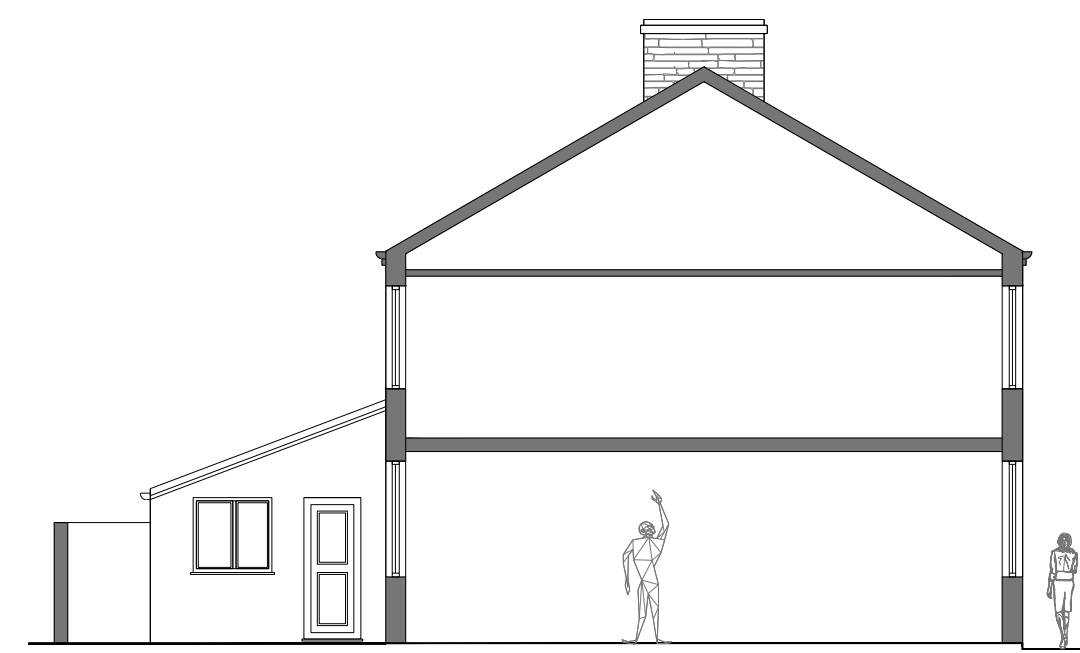


EXISTING SECTION ELEVATION A - A

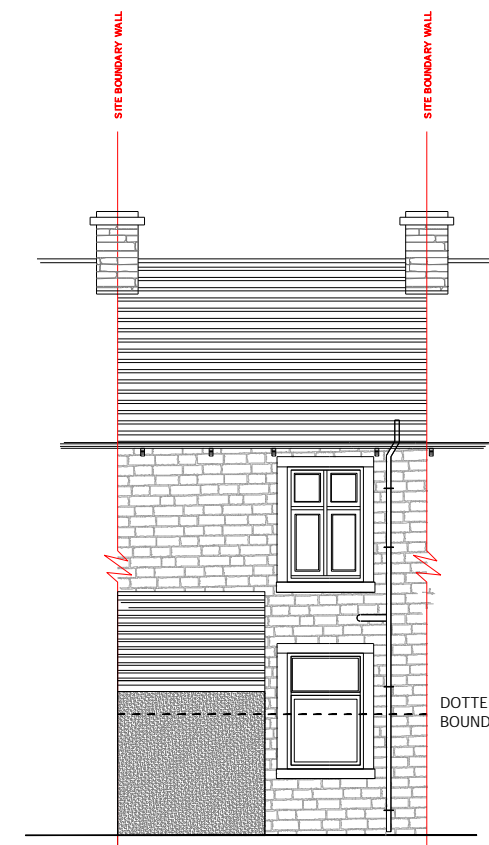


EXISTING REAR ELEVATION

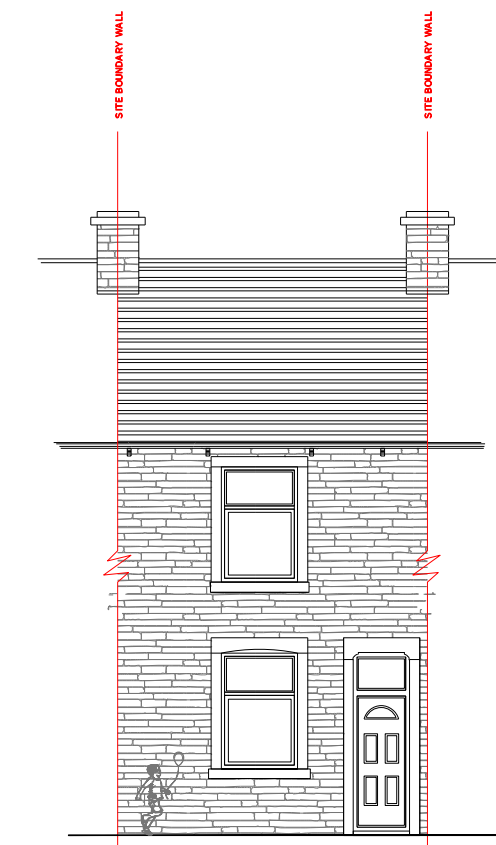


EXISTING FRONT ELEVATION

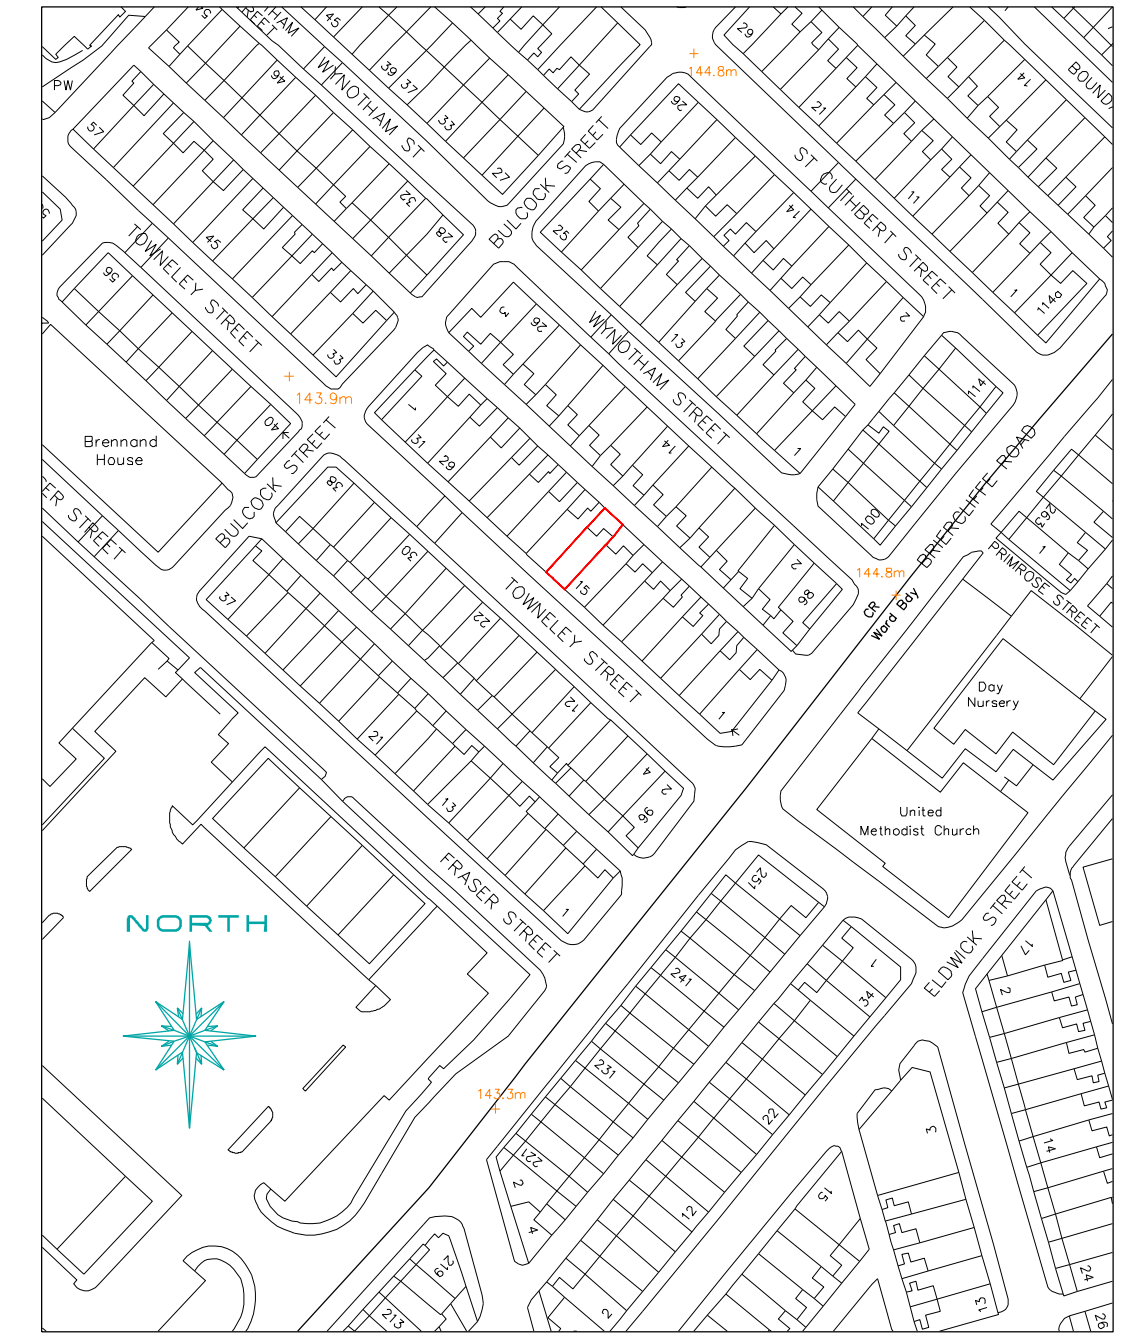


5% # :A5+6'.1%#6+102 .#0

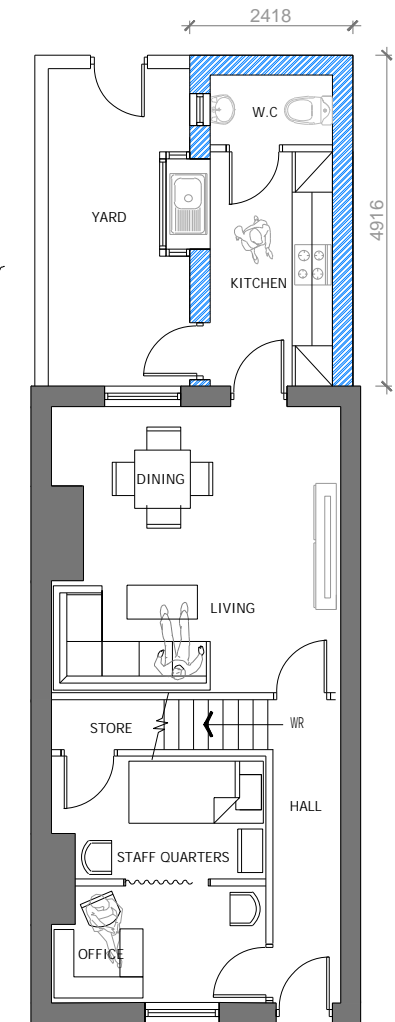


PROPOSED GROUND FLOOR

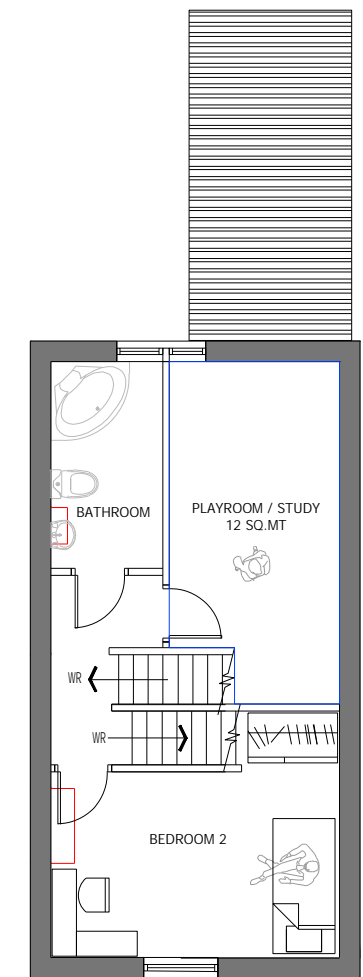


PROPOSED FIRST FLOOR

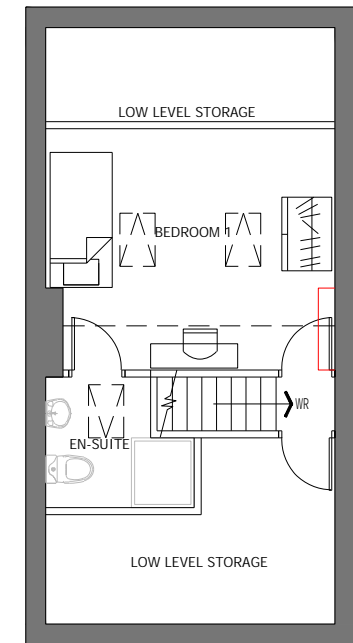


PROPOSED ATTIC

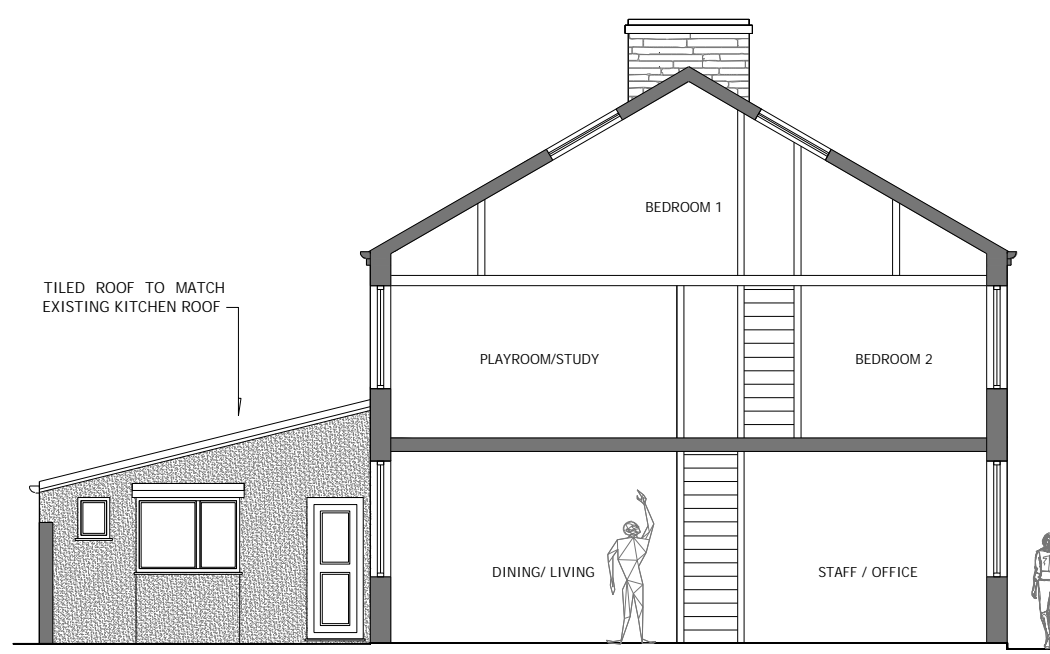


PROPOSED SECTION ELEVATION A - A

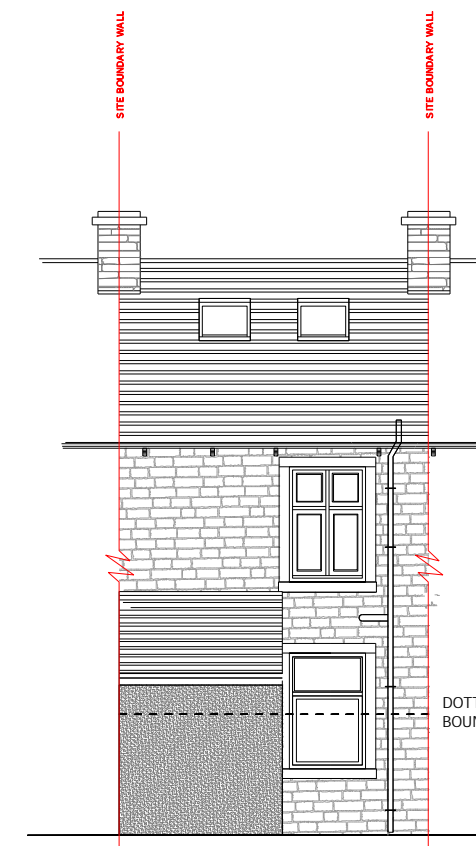


PROPOSED REAR ELEVATION

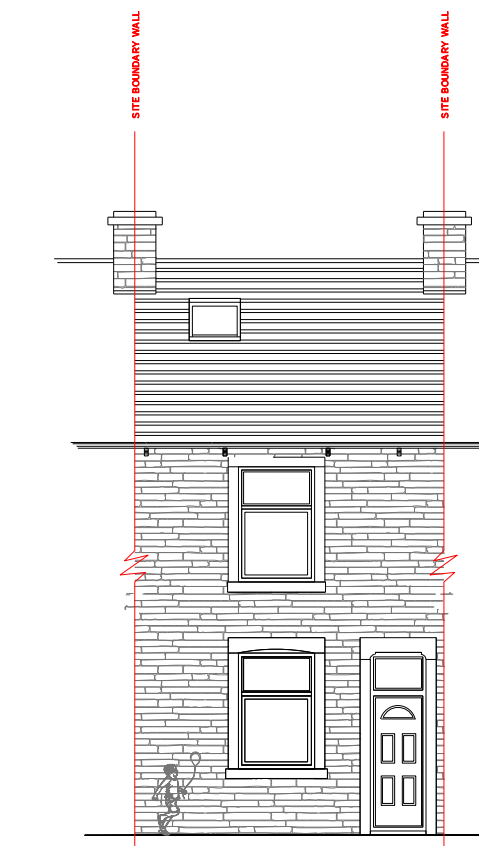

FRONT FRONT ELEVATION (retained)

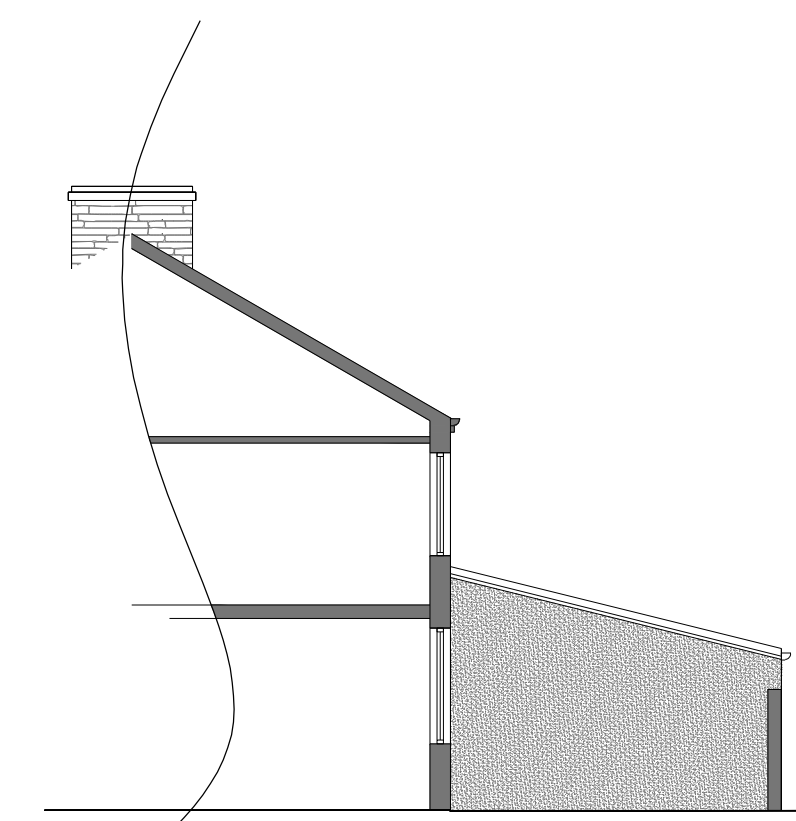

PROPOSED SECTION ELEVATION B - B

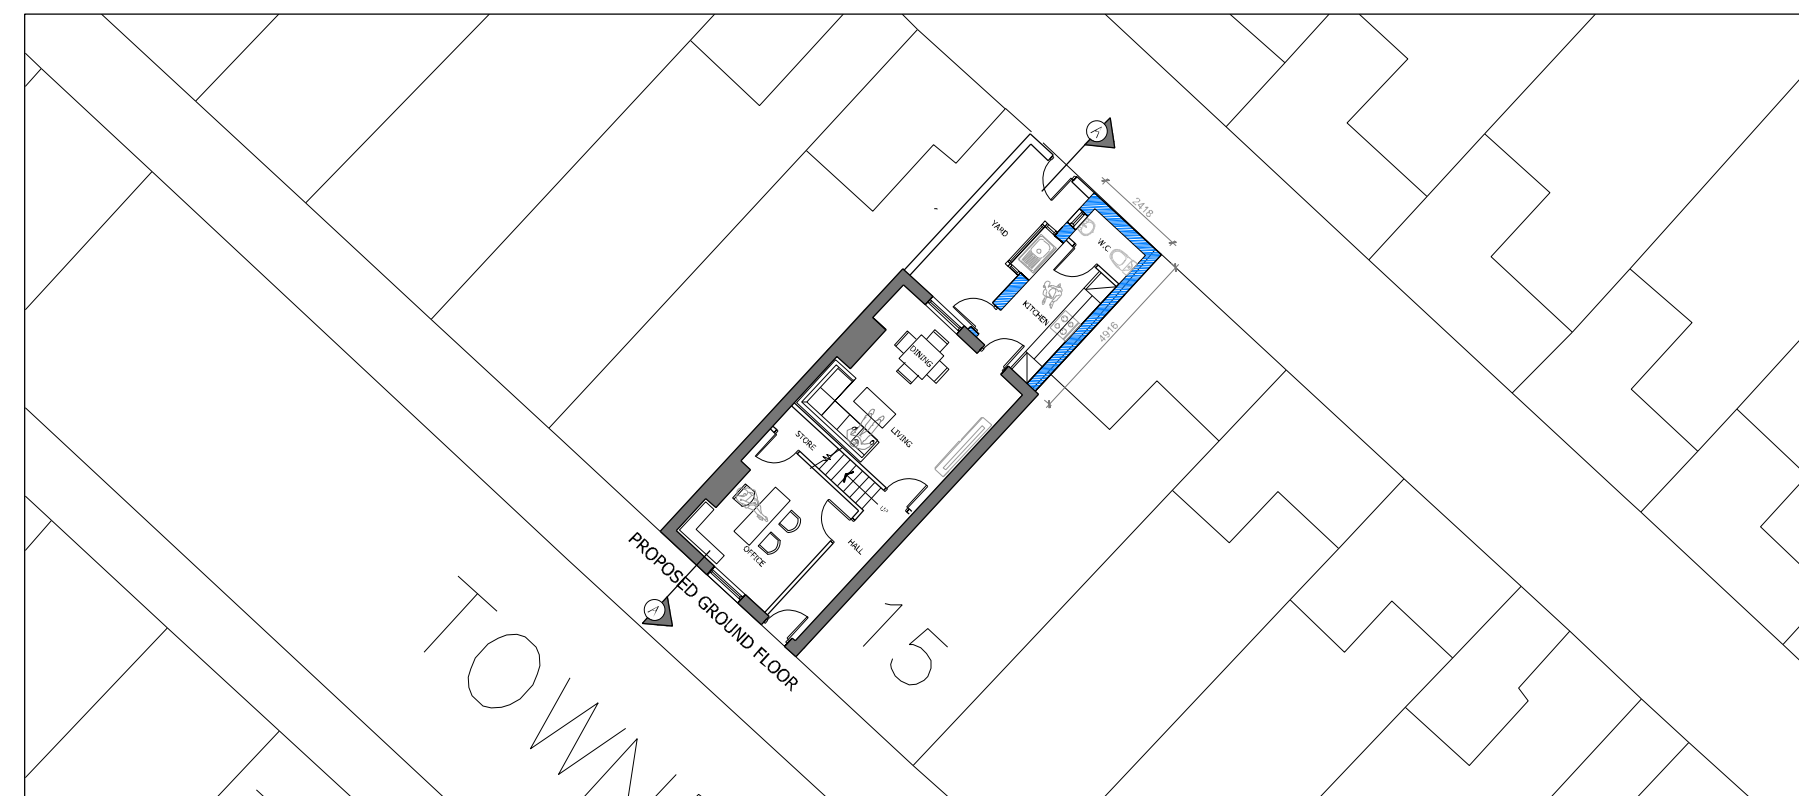

1:200 PROPOSED BLOCK PLAN

CLIENT: MR AND MRS AHMED
 SHEET TITLE: EXISTING & PROPOSED DRAWINGS
 PROJECT: 17 TOWNELEY STREET, BURNLEY, BB10 1UJ
 SCALE: 1:100 @ A1
 DRAWING NUMBER: 2207 / 01A
 DRAWN BY: S. ALAM DATE: SEPT 2023

